


SCALE: 1"=20'

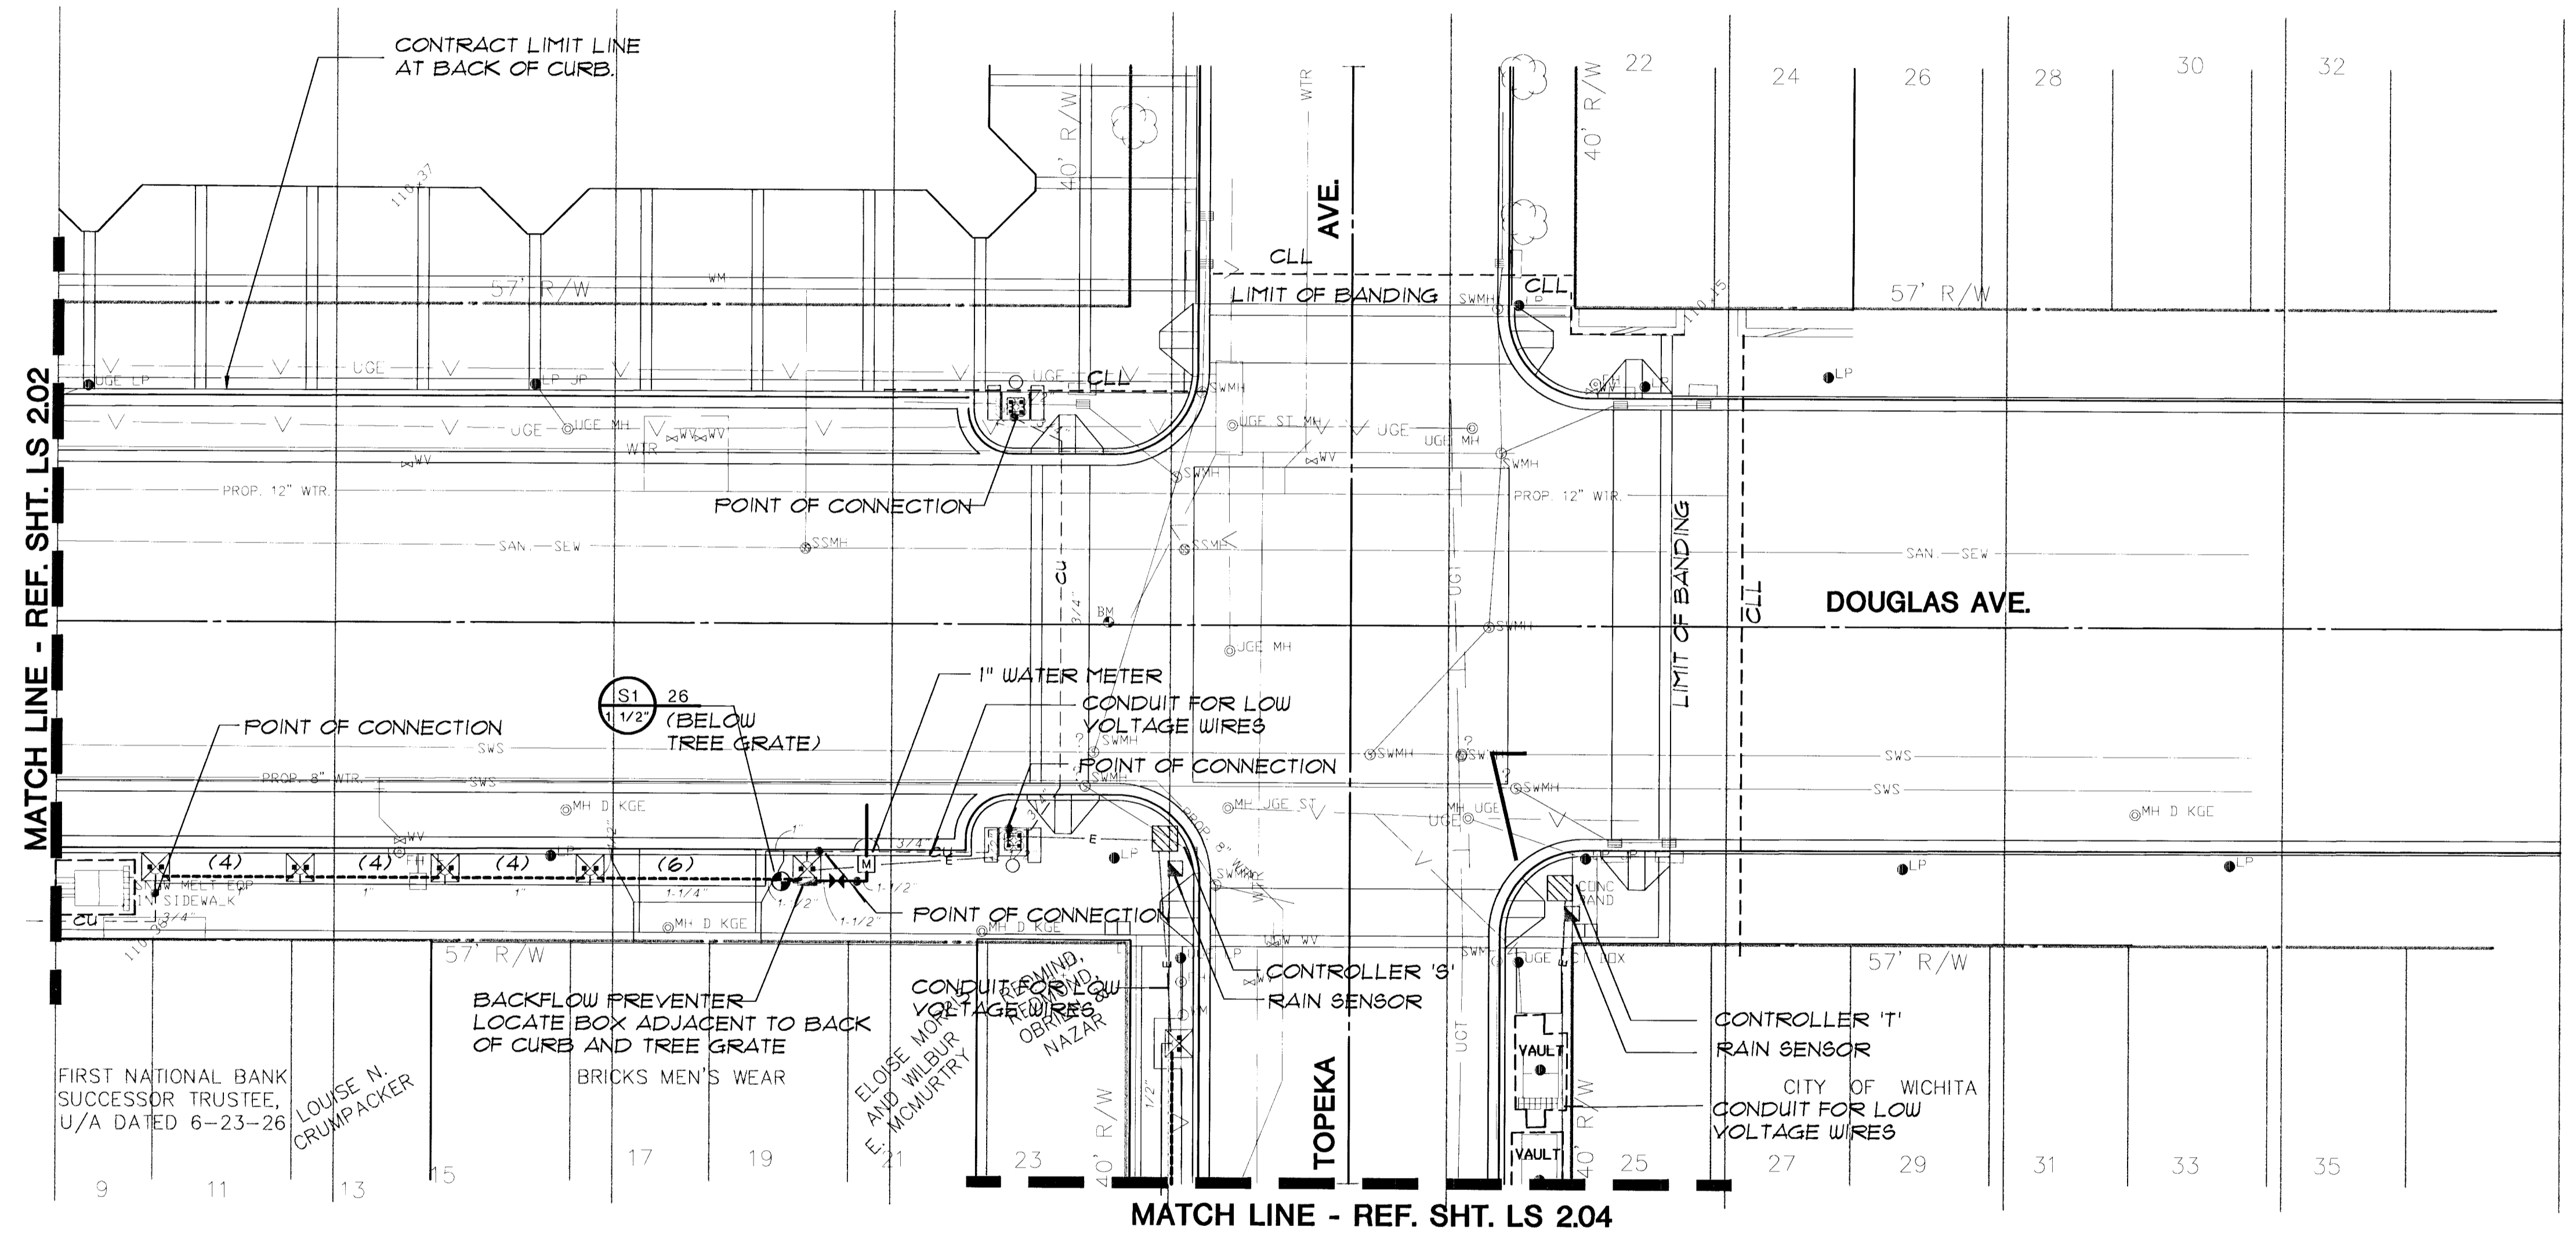

**GENERAL LEGEND**

- PROPERTY LINE
- CONTRACT LIMIT LINE
- CENTER LINE
- EXISTING UTILITY LINES
  - WTR
  - GAS
  - SWS
  - UCE
- EDGE OF BASEMENT
- DETAIL REFERENCE
  - DETAIL NO.
  - SHEET NO.
- EXISTING VAULTS

**the swa group**

Landscape Architecture 2211 N. Lamar, Suite 400  
 Site Planning Dallas, TX 75202  
 Urban Design 214-954-0018

**STREETSCAPES**

PROJECT NAME  
**IRRIGATION PLAN**  
**DOUGLAS AVE. @ 59+00 TO 63+50**  
 SHEET TITLE

DESIGN BY: **EG** DRAWN BY: **JM** CHECKED BY: **JM**  
 DATE: **OCT '95** JOB NO.: **SWA MKC-251** SHEET NO.: **LS 203**

Revised 4/99

G:\CIVIL\9210\SWA\9210-3A.DWG Tue May 11 15:55:01 1999