



PLANT MATERIAL SCHEDULE

SYMBOL	QTY.	BOTANICAL NAME/ COMMON NAME	SIZE/CAL.	HEIGHT	SPREAD	ROOT	REMARKS
GB	13	Ginkgo Biloba 'Autumn Gold'/ 'Autumn Gold' Ginkgo	4 1/4"-4 1/2" 16'-18'	8 - 10'	B 4 B	B 4 B	Full, Matched, Upright, "or equal" male cultivar
Q8	24	Quercus shumardi/ Shumard Red Oak	3 1/2 - 4"	14 - 16'	8 - 10'	100 Gal.	Full, Matched, Upright
PA	48	Polygonum Aubertii/ Chinese Fleece Vine	24"	-	-	1 Gal.	Full

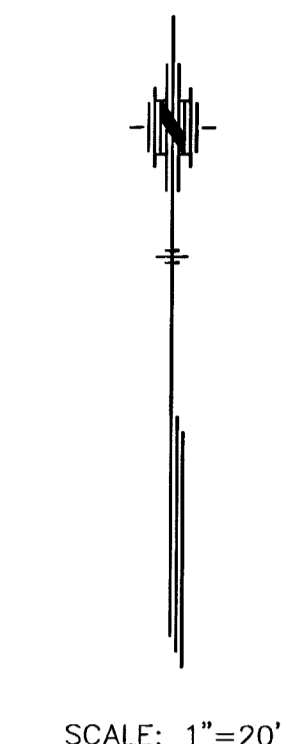


SCALE: 1"=20'

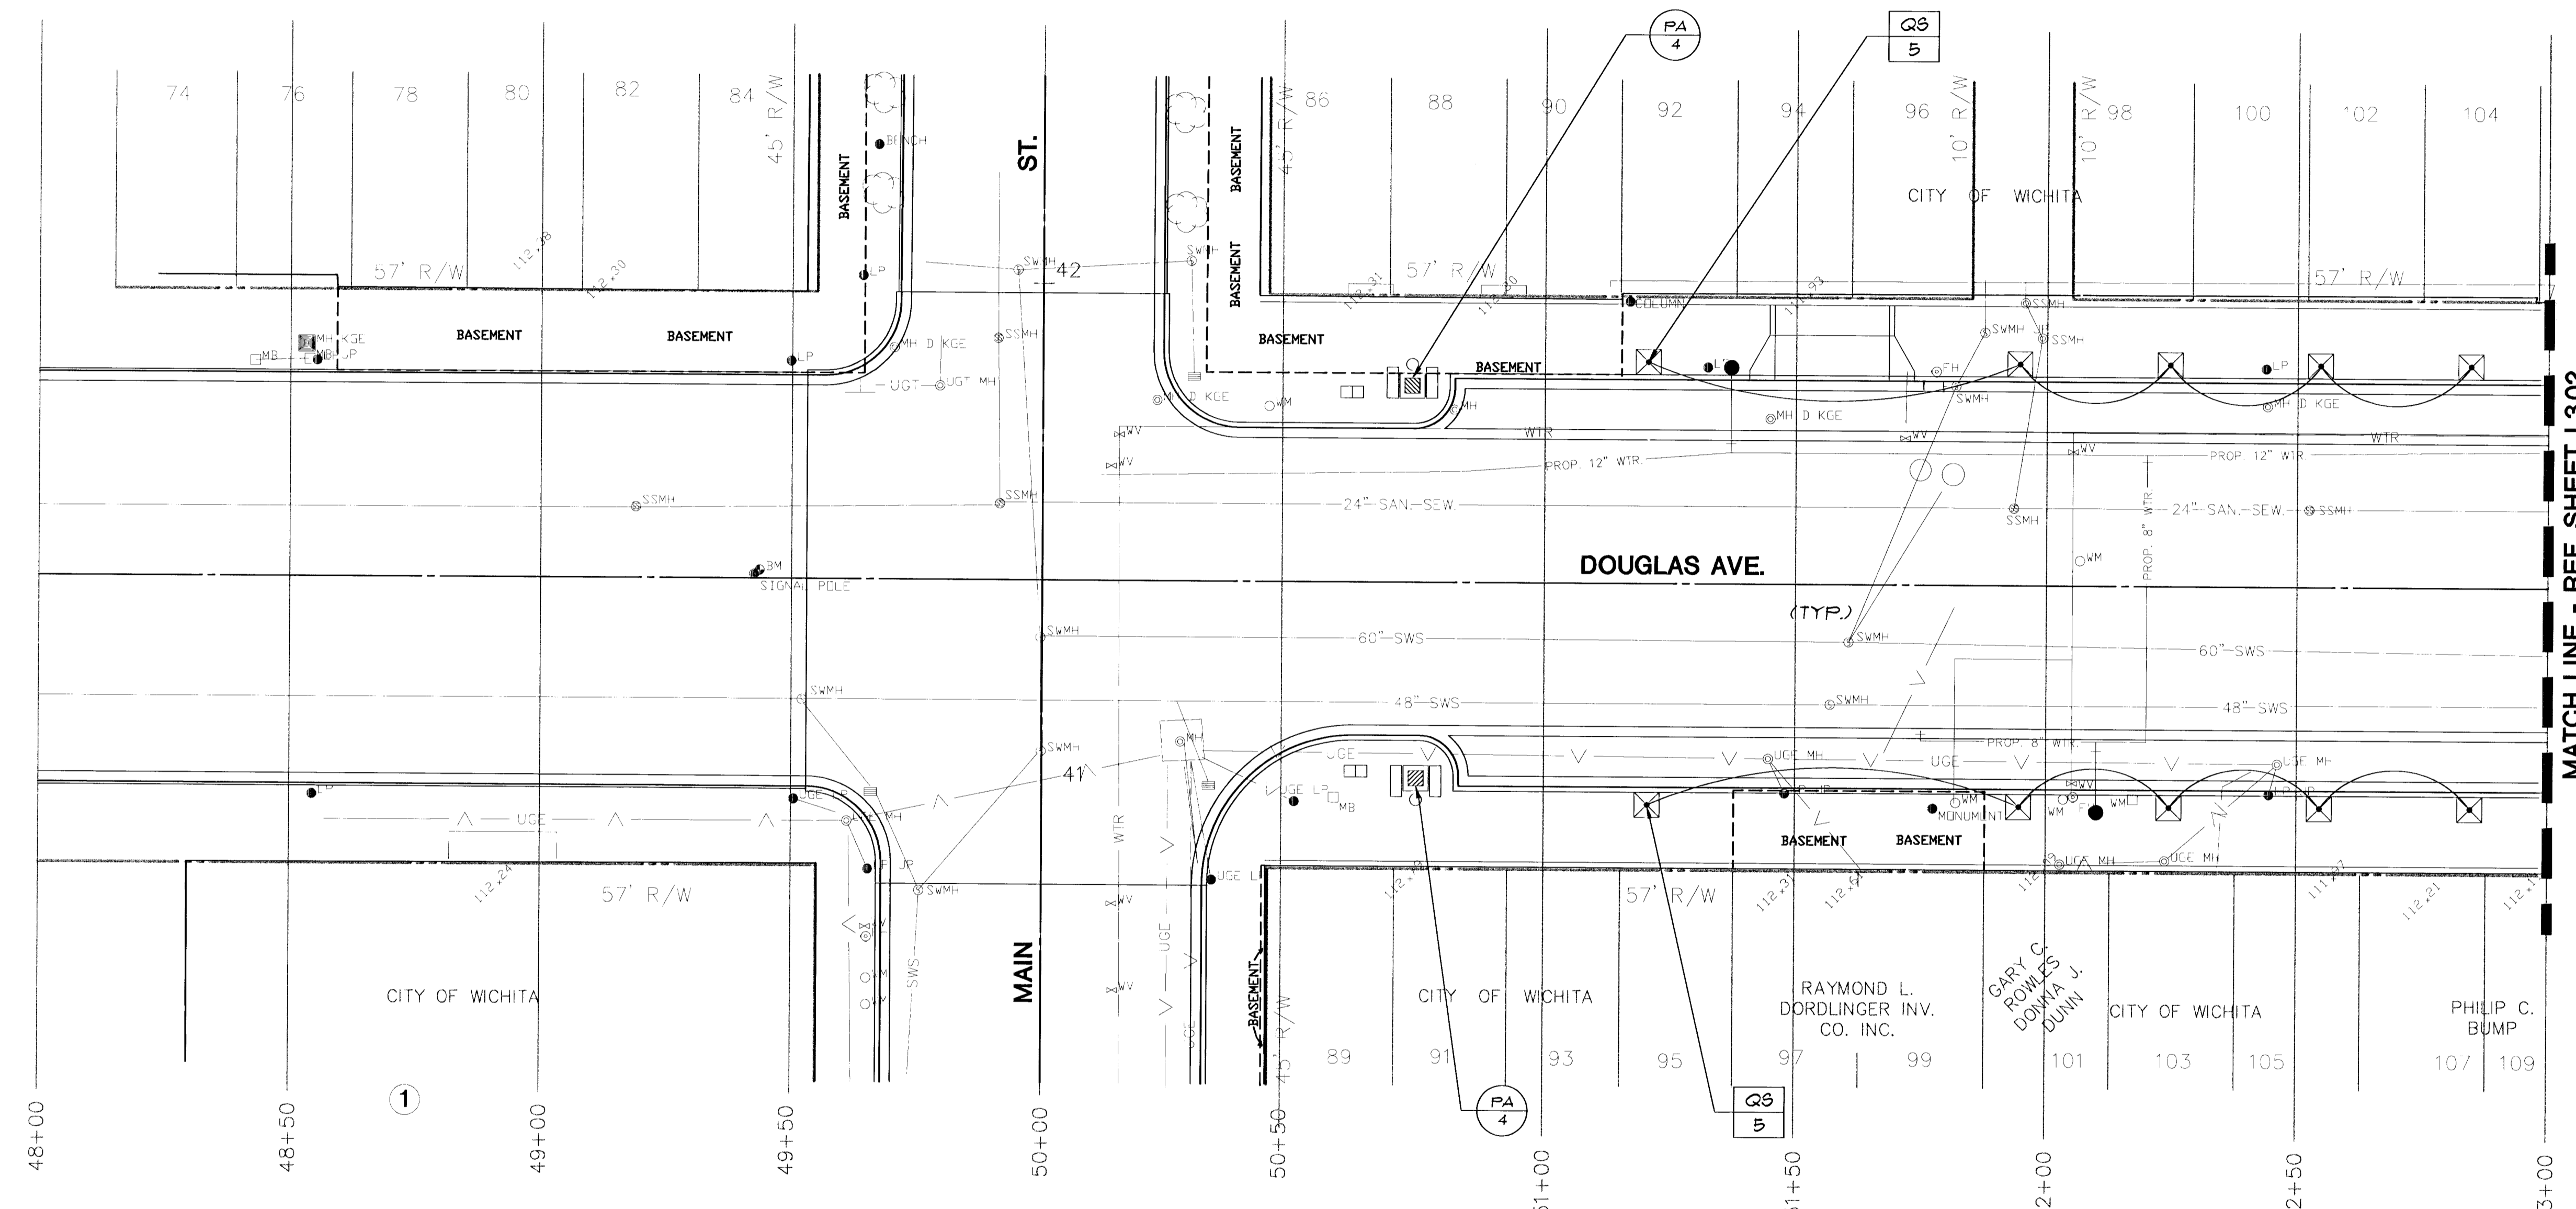


MATCH LINE - REF. SHEET L3.02

GENERAL LEGEND

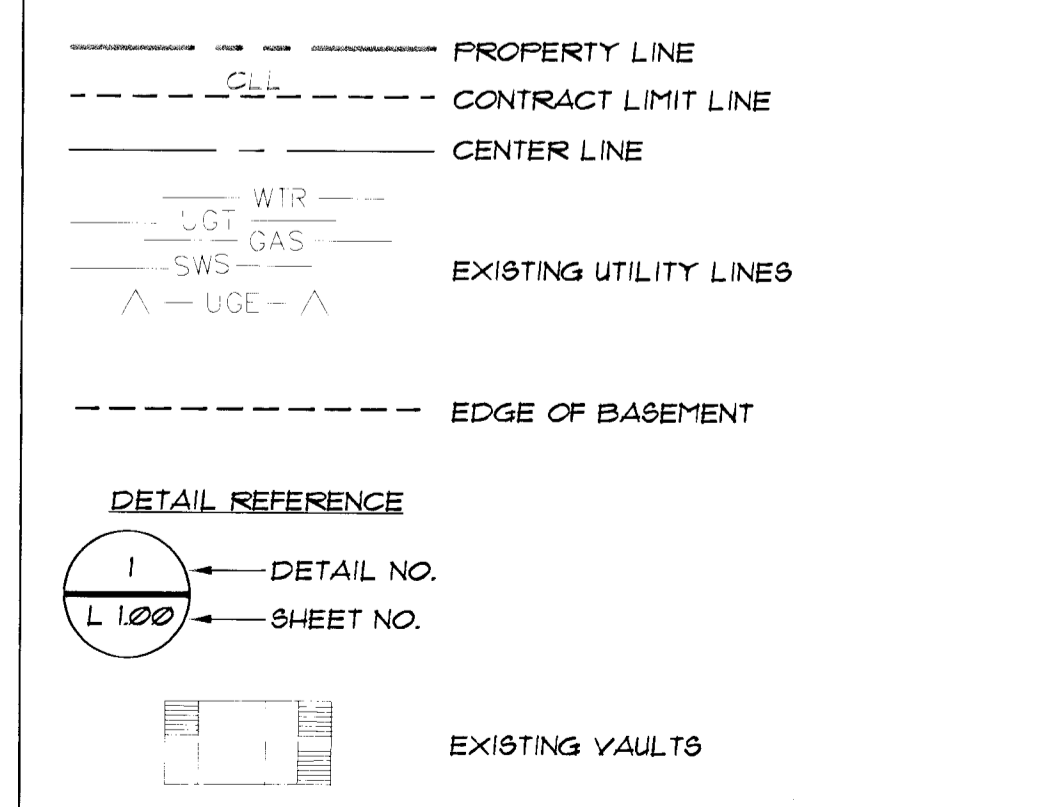

PLANTING LEGEND

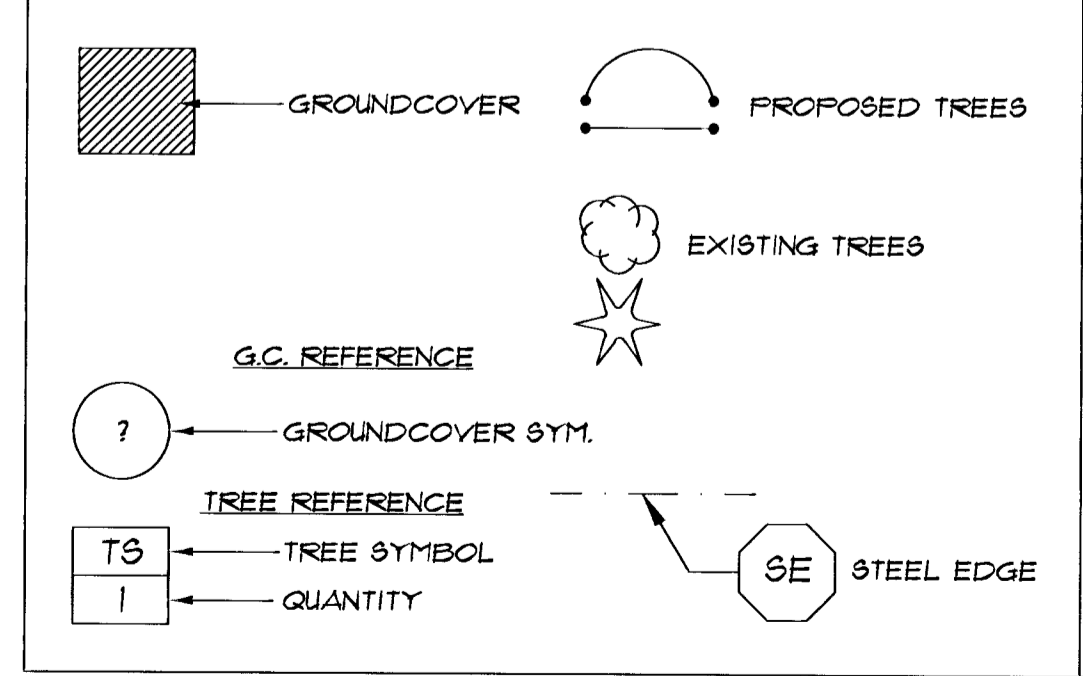

PLANTING NOTES:

- CONTRACTOR IS RESPONSIBLE FOR VERIFYING LOCATION OF UNDERGROUND UTILITIES PRIOR TO CONSTRUCTION.
- IT IS THE RESPONSIBILITY OF THE CONTRACTOR TO ADVISE THE CITY ENGINEER OF ANY CONDITION FOUND ON-SITE WHICH PROHIBITS INSTALLATION AS SHOWN ON THESE DRAWINGS.
- ALL SHRUB, GROUNDCOVER AND SEASONAL COLOR BEDS SHALL HAVE A TWO INCH MULCH LAYER.
- AREAS OUTSIDE OF CONSTRUCTION LIMITS TO REMAIN IN EXISTING CONDITION
- REFERENCE SHEETS L3.01 FOR PLANTING DETAILS.

Revised 4/99

the swa group

Landscape Architecture Site Planning Urban Design

2211 N. Lamar, Suite 400
Dallas, TX 75202
214-954-0016

STREETSCAPES

PROJECT NAME
**PLANTING PLAN
DOUGLAS AVE. @ 45+00 TO 53+00**

SHEET TITLE

MID-KANSAS ENGINEERING CONSULTANTS, INC.
411 N. WEBB ROAD
WICHITA, KS. 67206
316-684-9600

DESIGN BY: DT
DRAWN BY: PM, EM, LJ
CHECKED BY: JM
DATE: OCT '95
JOB NO.: SWA MKC-251
SHEET OF: LS 3.01