
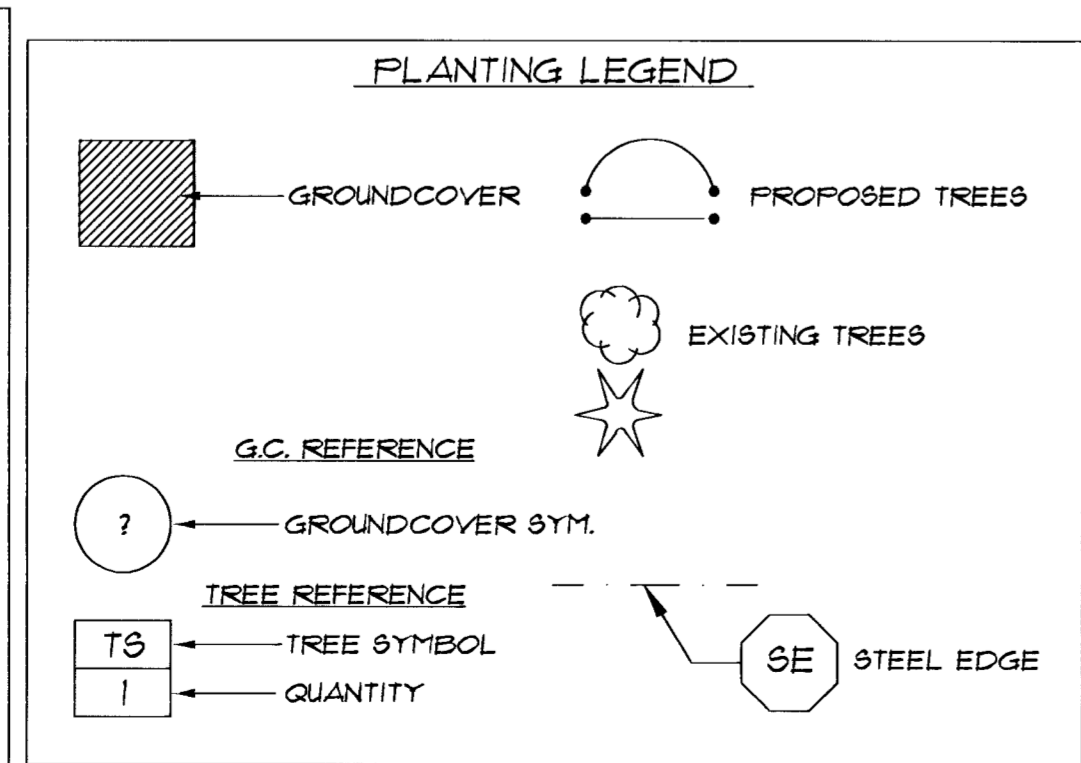
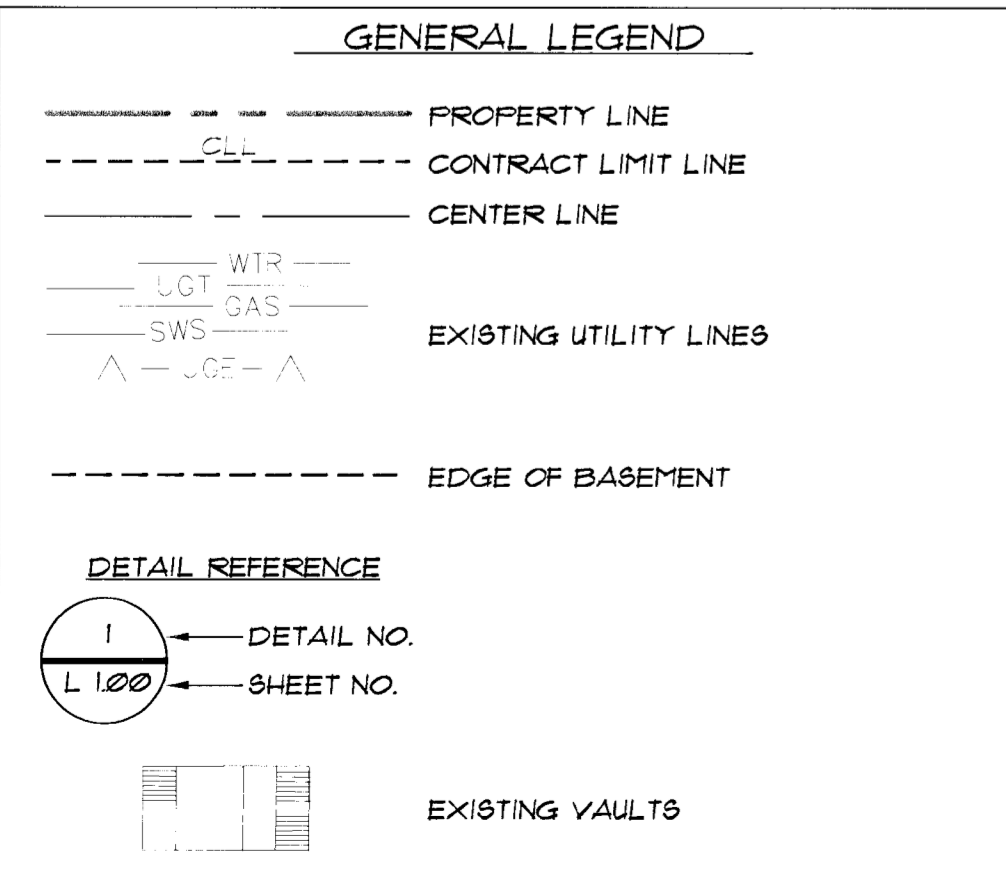
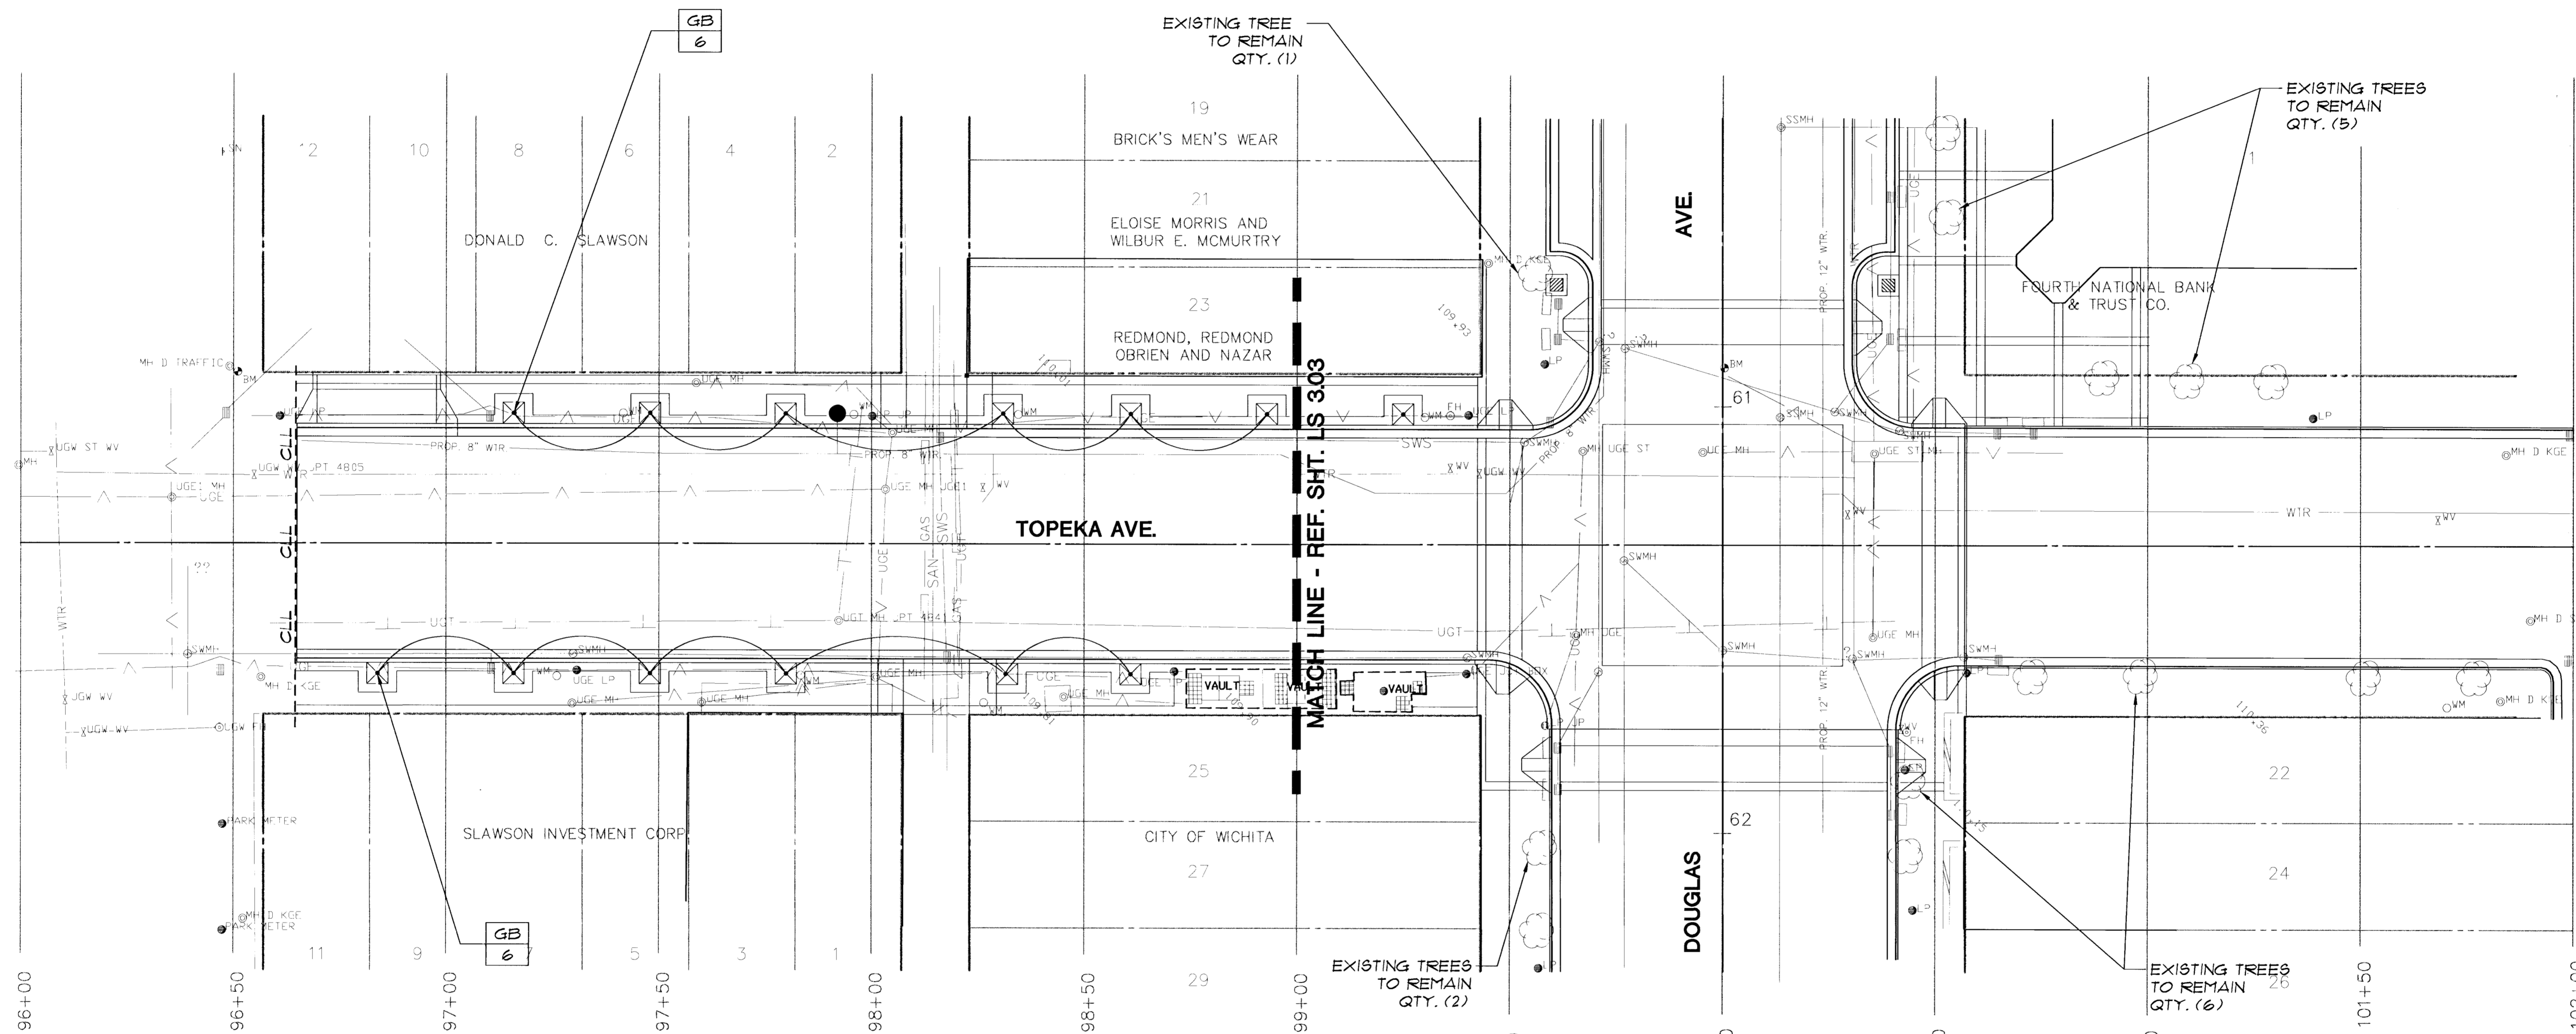


PLANT MATERIAL SCHEDULE							
SYMBOL	QTY.	BOTANICAL NAME/ COMMON NAME	SIZE/CAL.	HEIGHT	SPREAD	ROOT	REMARKS
GB	13	Ginkgo Biloba 'Autumn Gold'/ 'Autumn Gold' Ginkgo	4 1/4"-4 1/2" 16'-18'	8 - 10'	8' x 8'	B + B	Full, Matched, Upright, "or equal" male cultivar
GS	24	Quercus shumardii/ Shumard Red Oak	3 1/2 - 4"	14 - 16'	8 - 10'	100 Gal.	Full, Matched, Upright
PA	48	Polygonum Aubertii/ Chinese Fleece Vine	24"	-	-	1 Gal.	Full

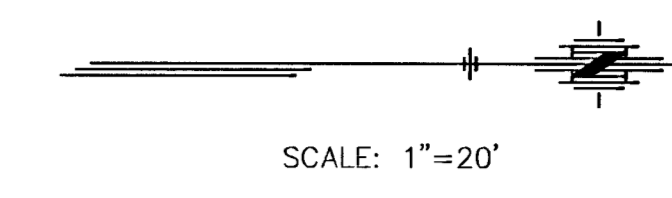

the swa group

Landscape Architecture 2211 N. Lamar, Suite 400
 Site Planning Dallas, TX 75202
 Urban Design 214-954-0016

STREETSCAPES
 PROJECT NAME
PLANTING PLAN
TOPEKA AVE @ 96+00 TO 102+00
 SHEET TITLE

MID-KANSAS ENGINEERING CONSULTANTS, INC.
 411 N. WEBB ROAD
 WICHITA, KS 67206
 316-684-9600

DT DESIGN BY: PM, EM, LJ
 JM CHECKED BY:
 OCT '95 DATE: SWA MKC-251 LS 3.04
 JOB NO. SHEET/01

G:\CT\11\0210\SWA\10210-4A.DWG Tue May 11 15:56:50 1999