




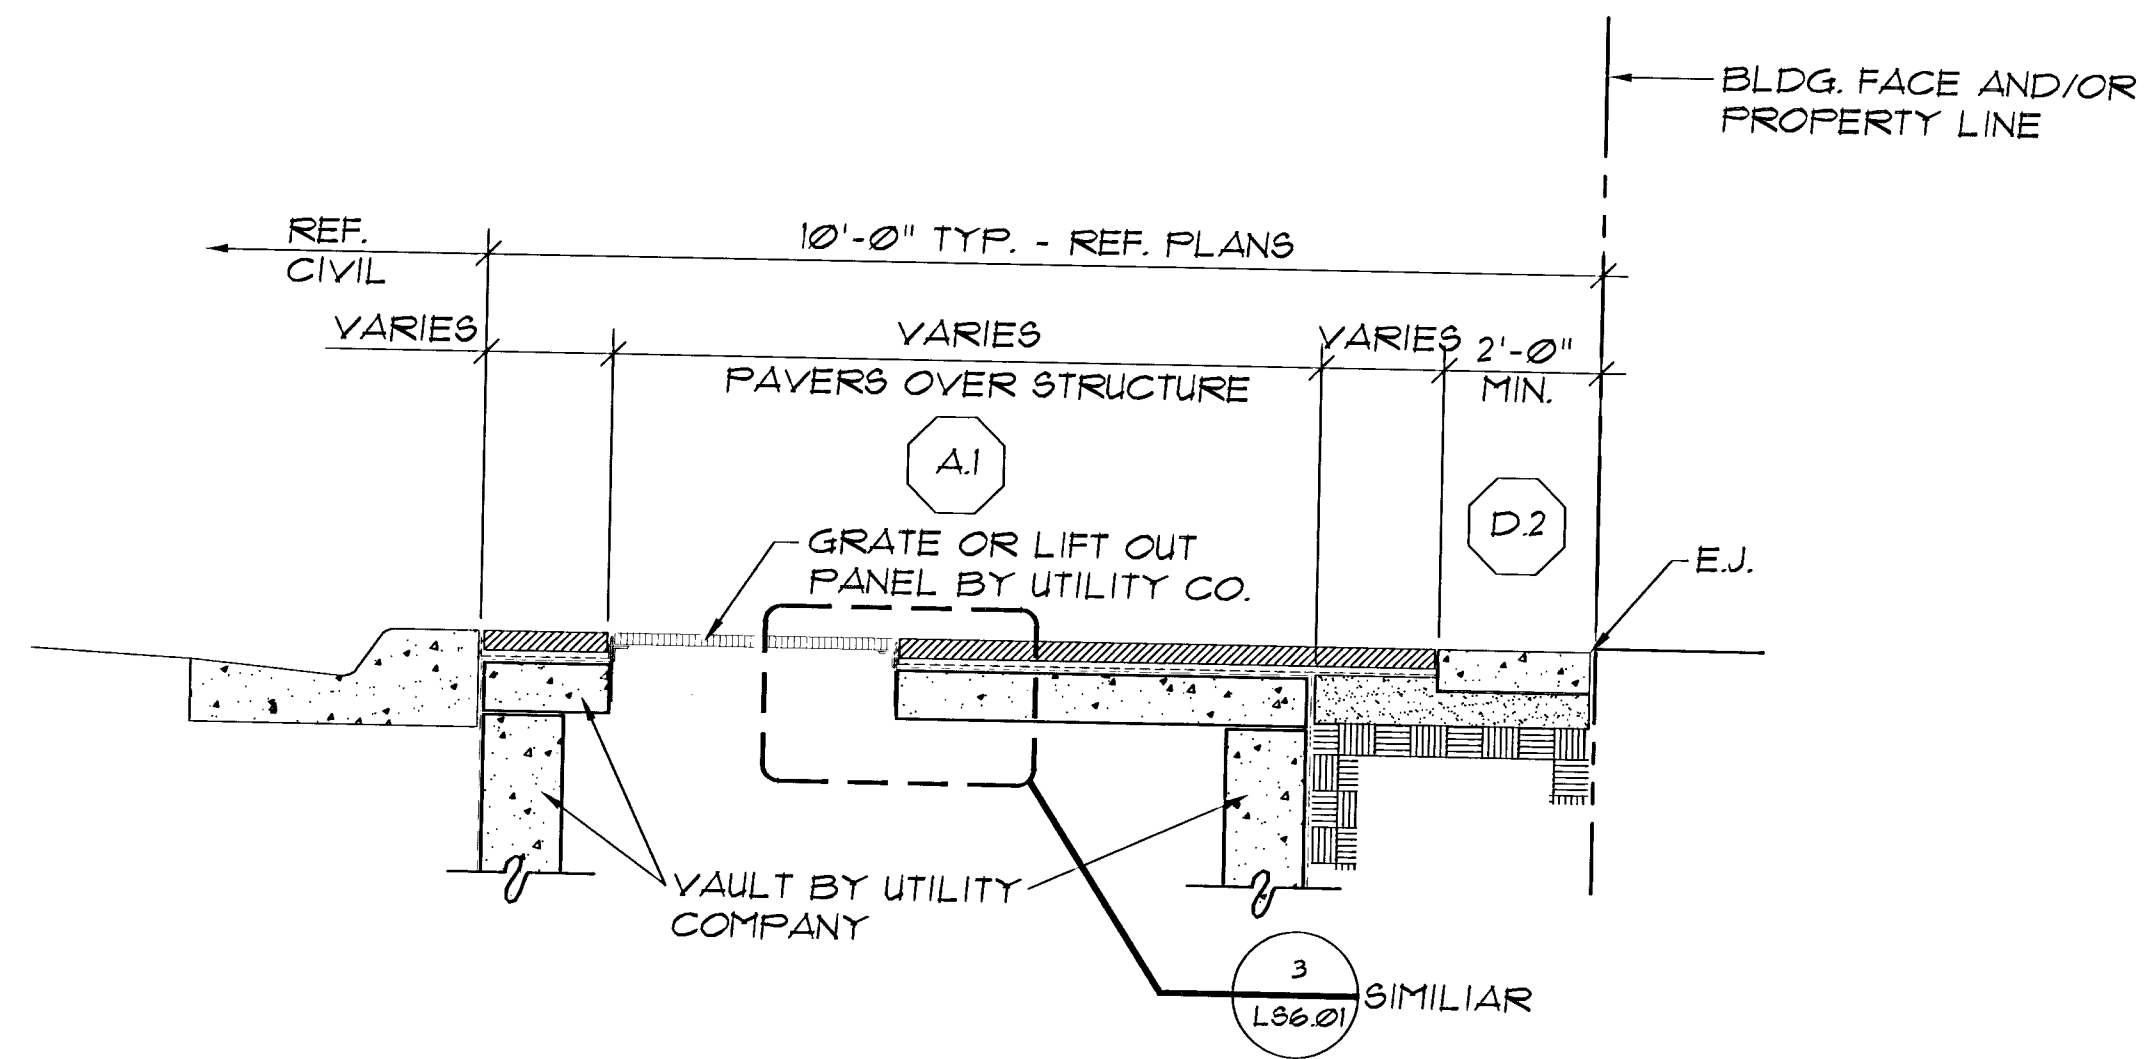


3 CONCRETE PAVER WALK AT VAULT WITH GRATE
1/2" = 1'-0"

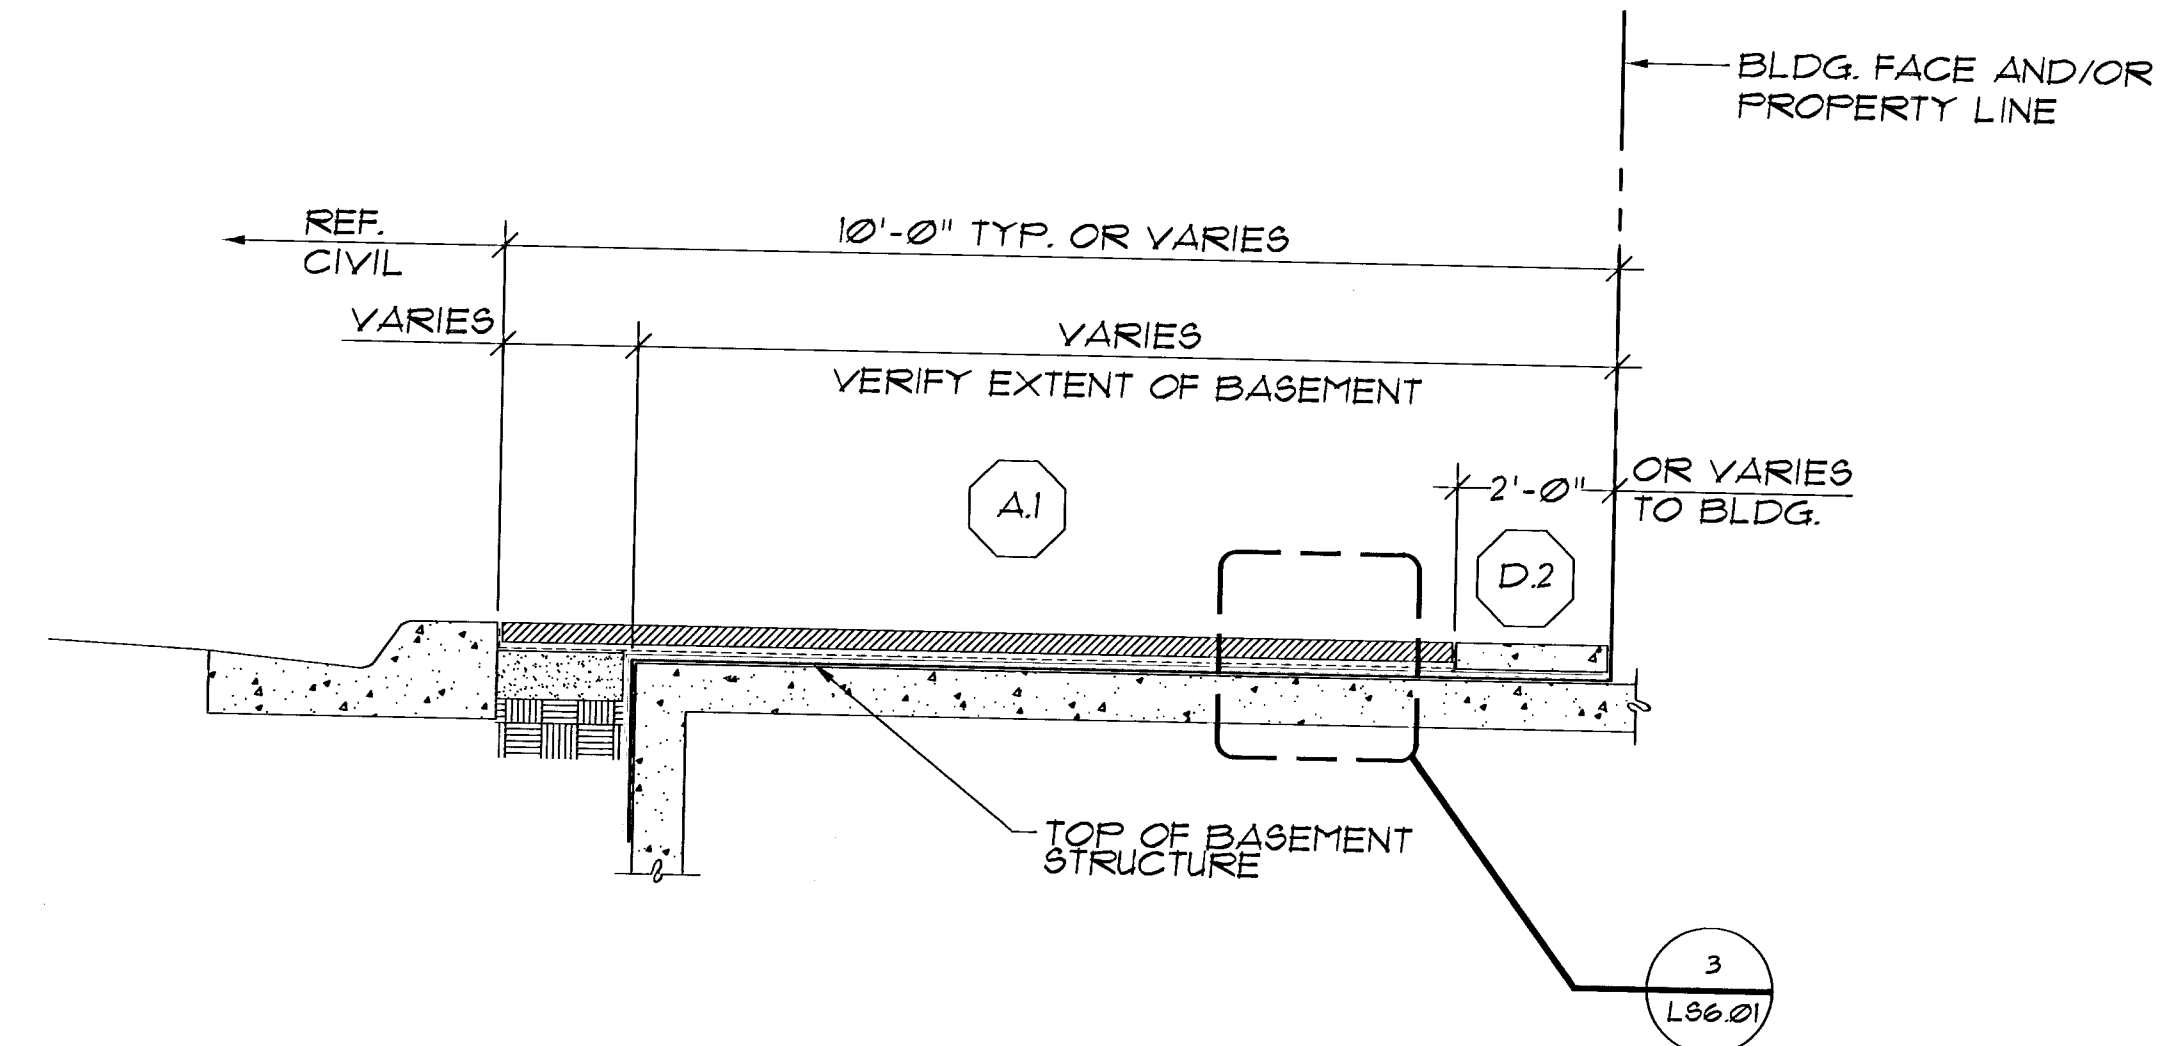


1 CONCRETE PAVER WALK OVER BASEMENT
1/2" = 1'-0"

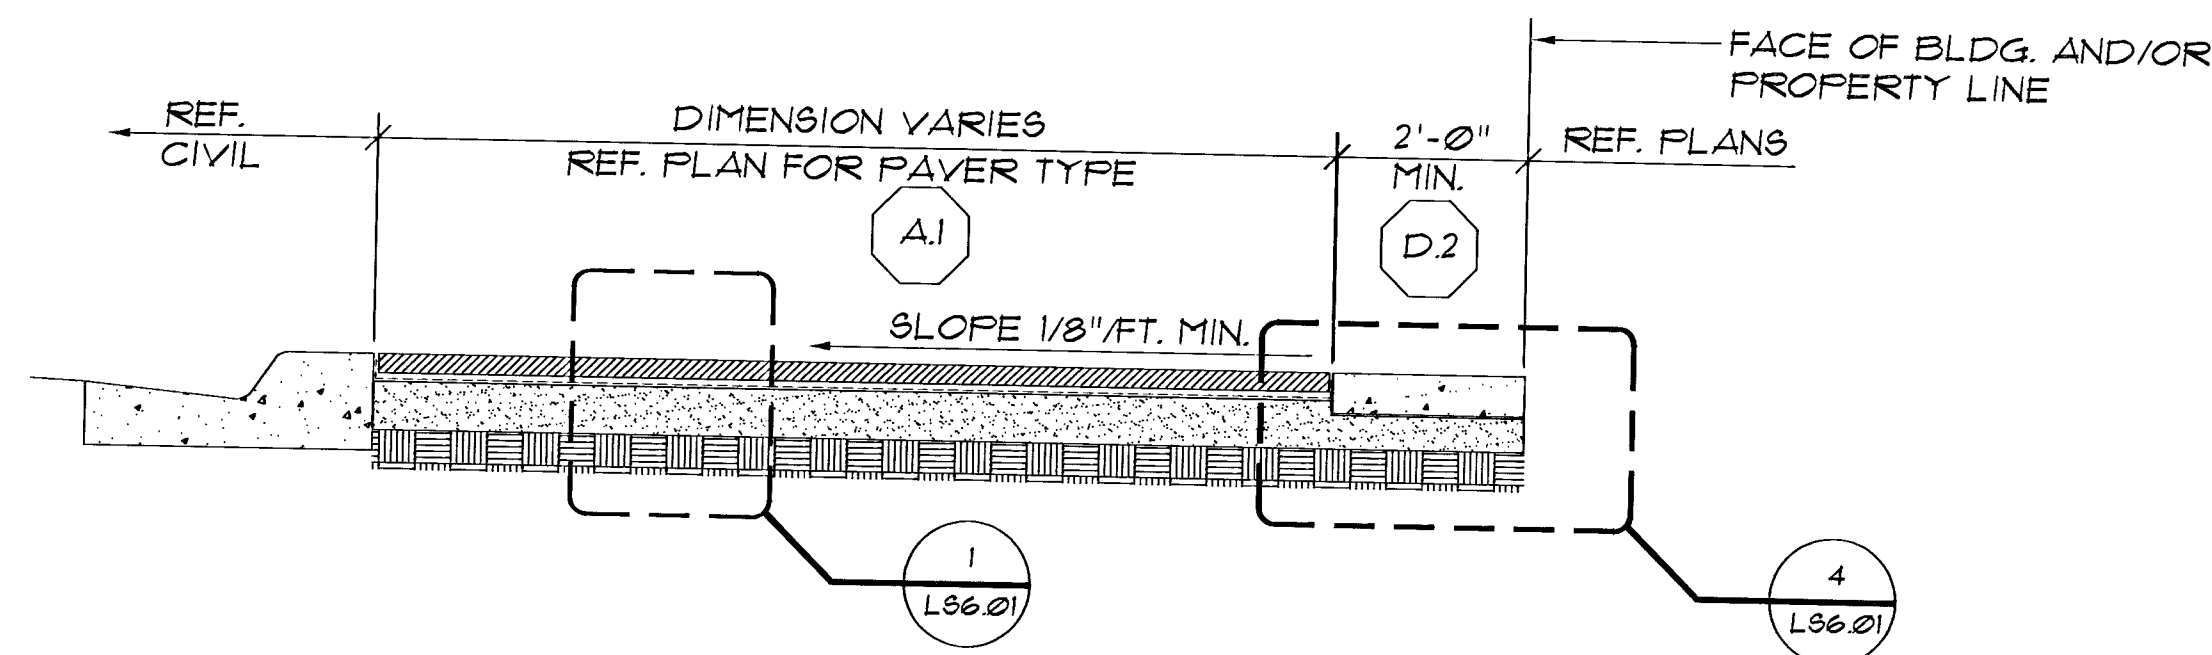

4 CONCRETE PAVER WALK
1/2" = 1'-0"

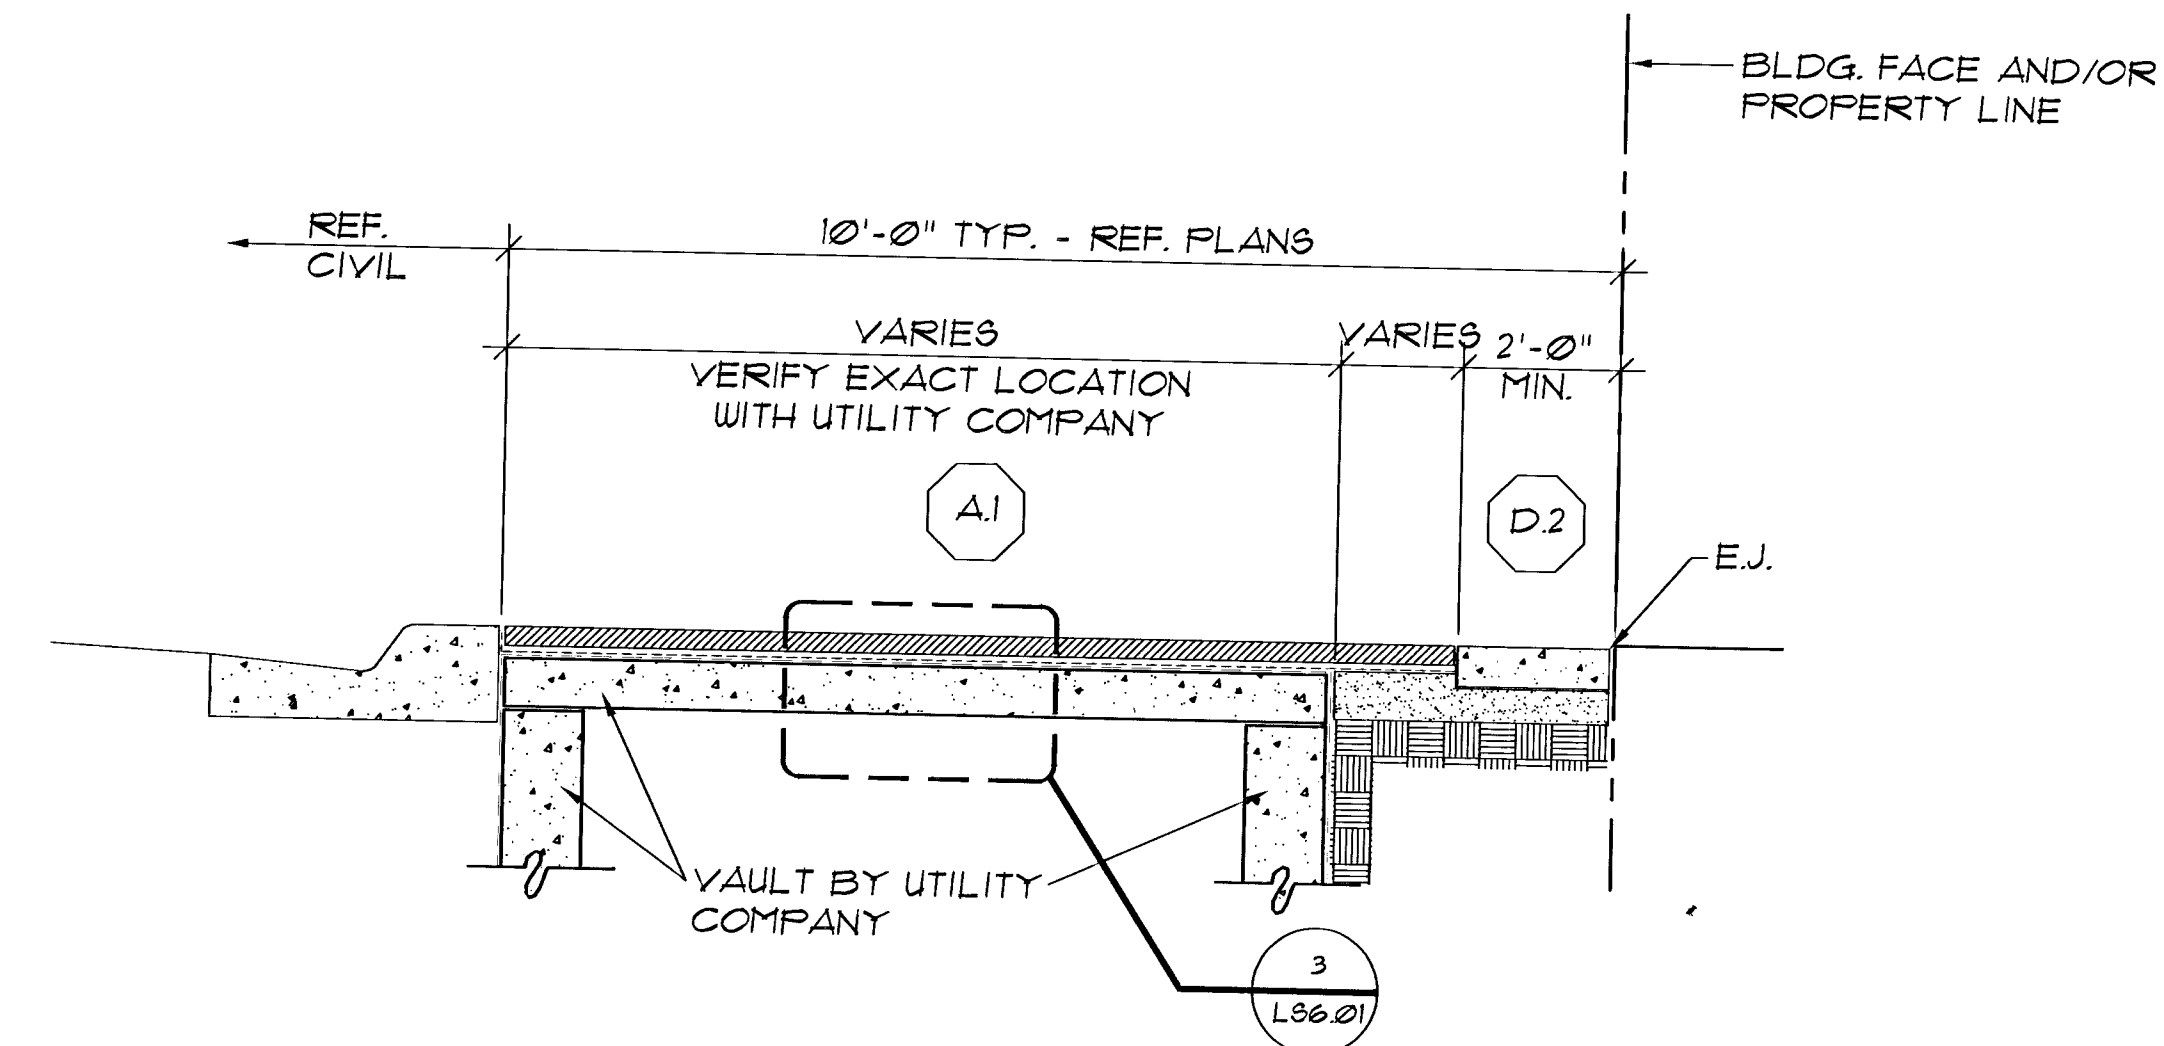


2 CONCRETE PAVER WALK AT VAULT
1/2" = 1'-0"

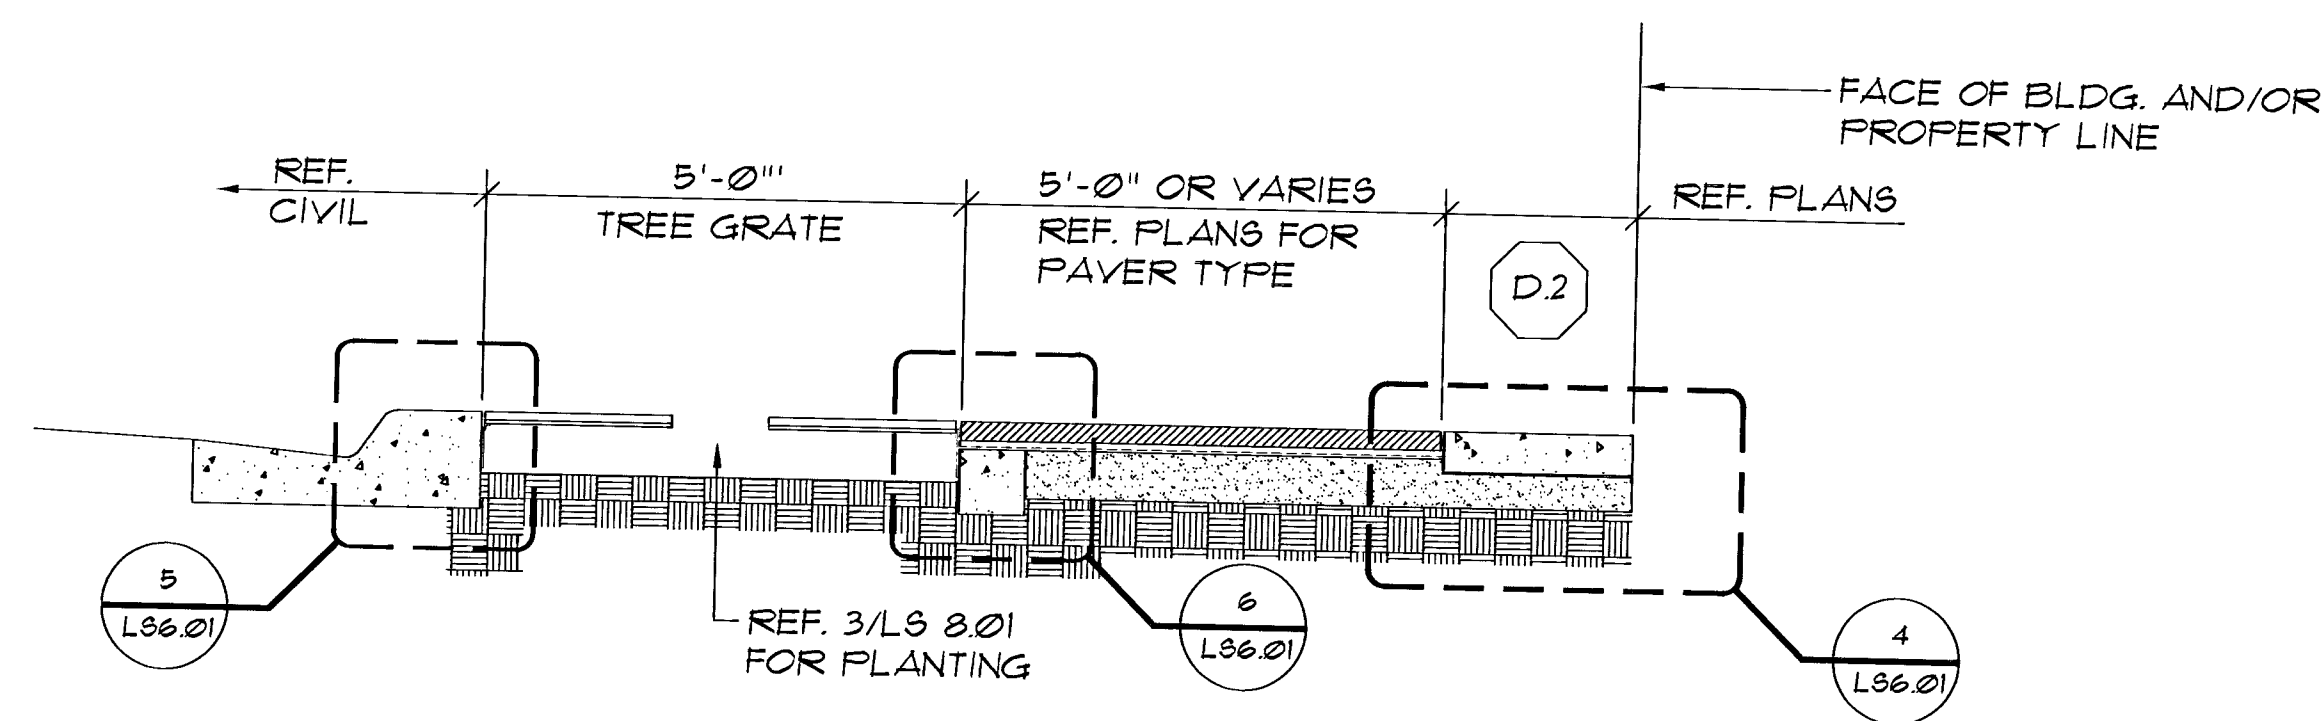

5 CONCRETE PAVER WALK AT TREEGRATE
1/2" = 1'-0"

the swa group

Landscape Architecture 2211 N. Lamar, Suite 400
Site Planning Dallas, TX 75202
Urban Design 214-954-0016

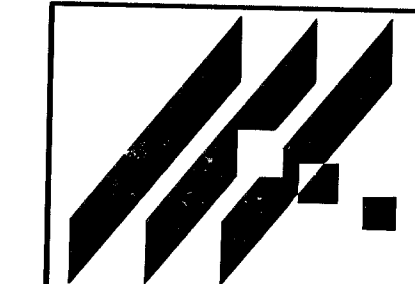

DOUGLAS STREETSCAPES
PROJECT NAME

SIDEWALK SECTIONS
SHEET TITLE

MID-KANSAS ENGINEERING
CONSULTANTS, INC.
411 N. WEBB ROAD
WICHITA, KS. 67206
316-684-9600

DT. DESIGN BY: PM, EM, LJ
DRAWN BY: JM
OCT '95 DATE: SWA MKC-251
JOB NO. LS 501
SHEET/01