
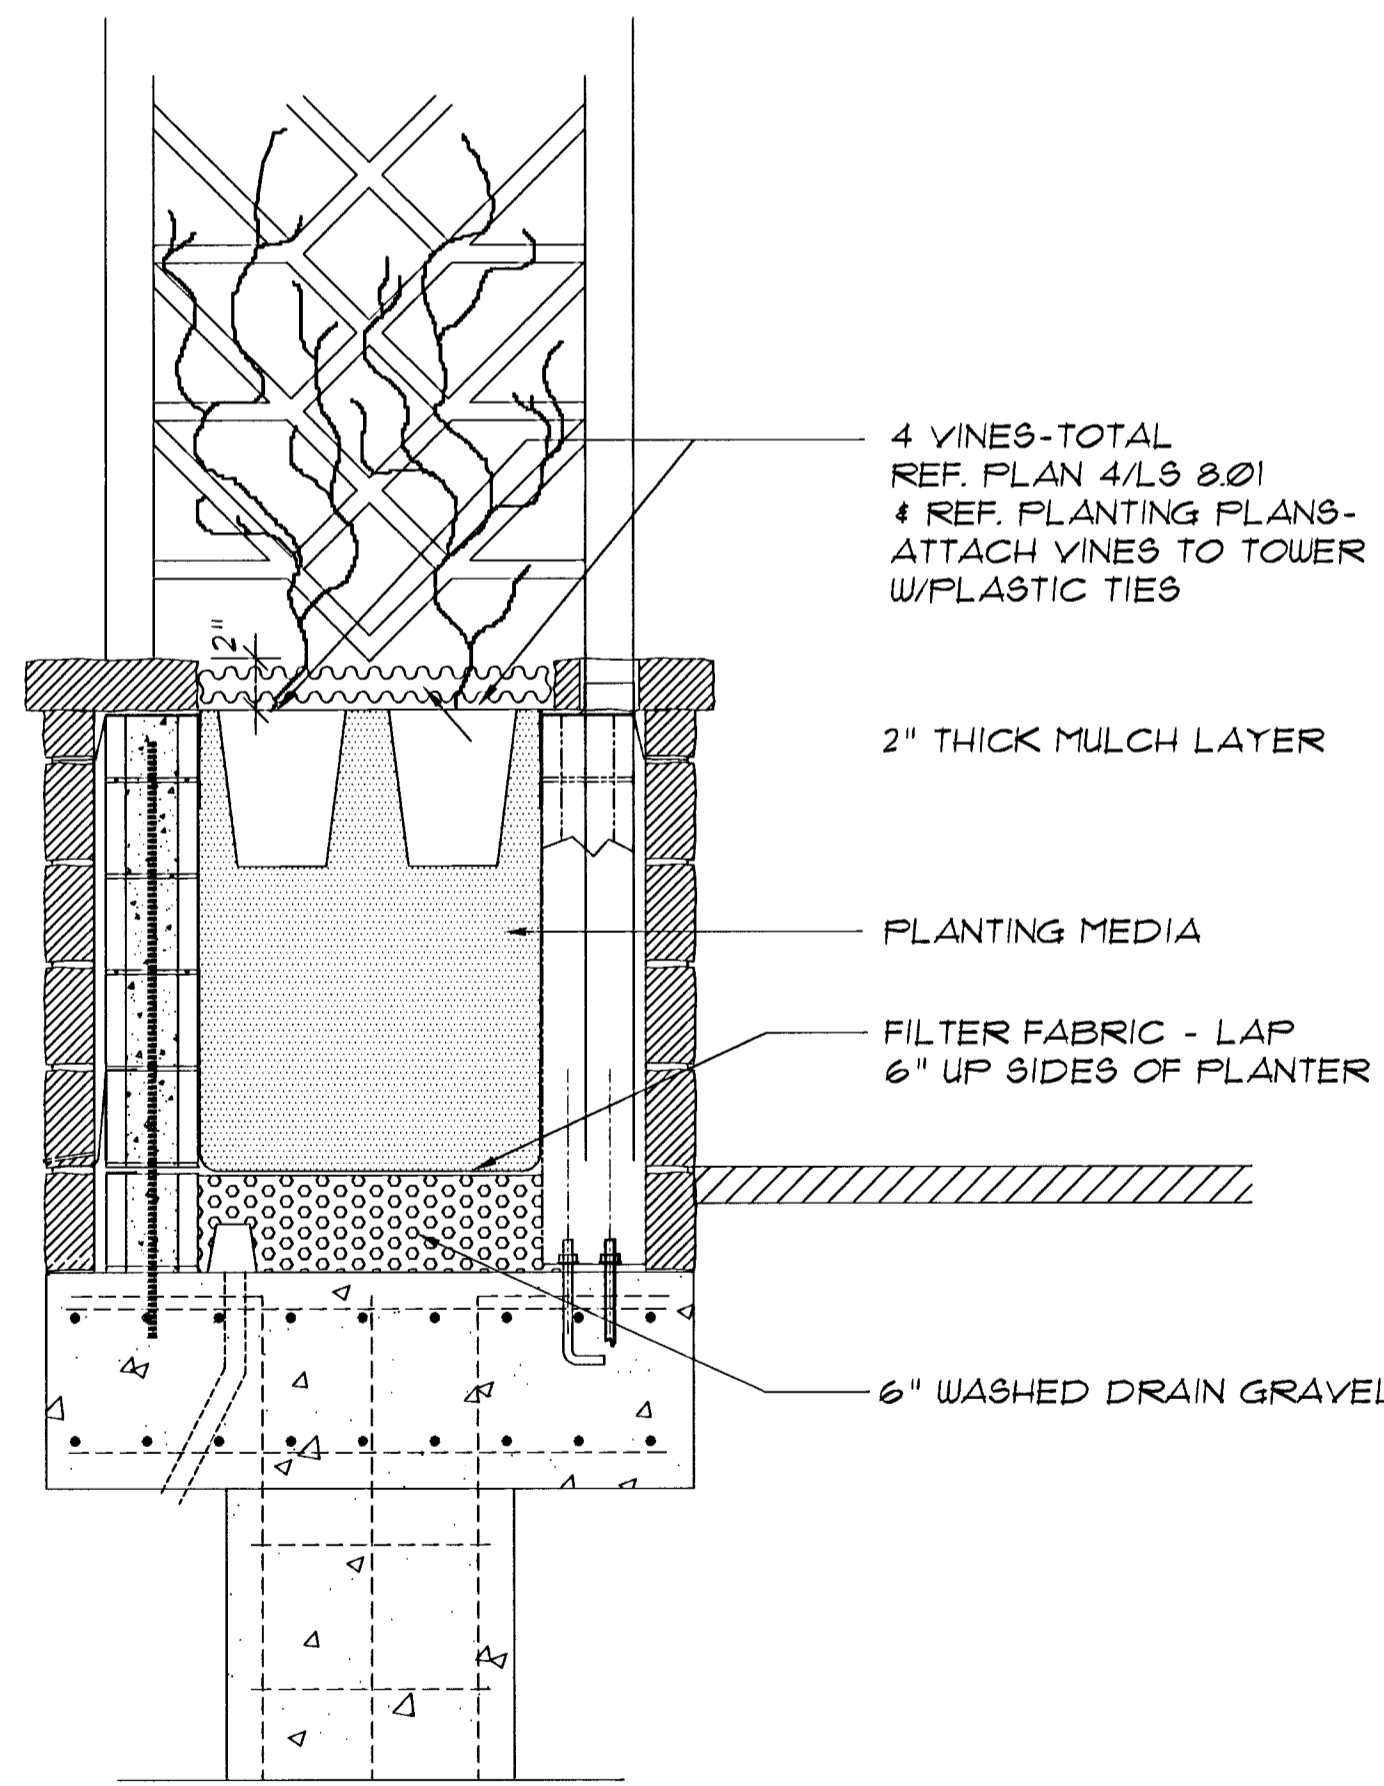


4 VINES-
REF. PLANTING
PLANS

3 TOWER PLANTER - PLAN
NTS

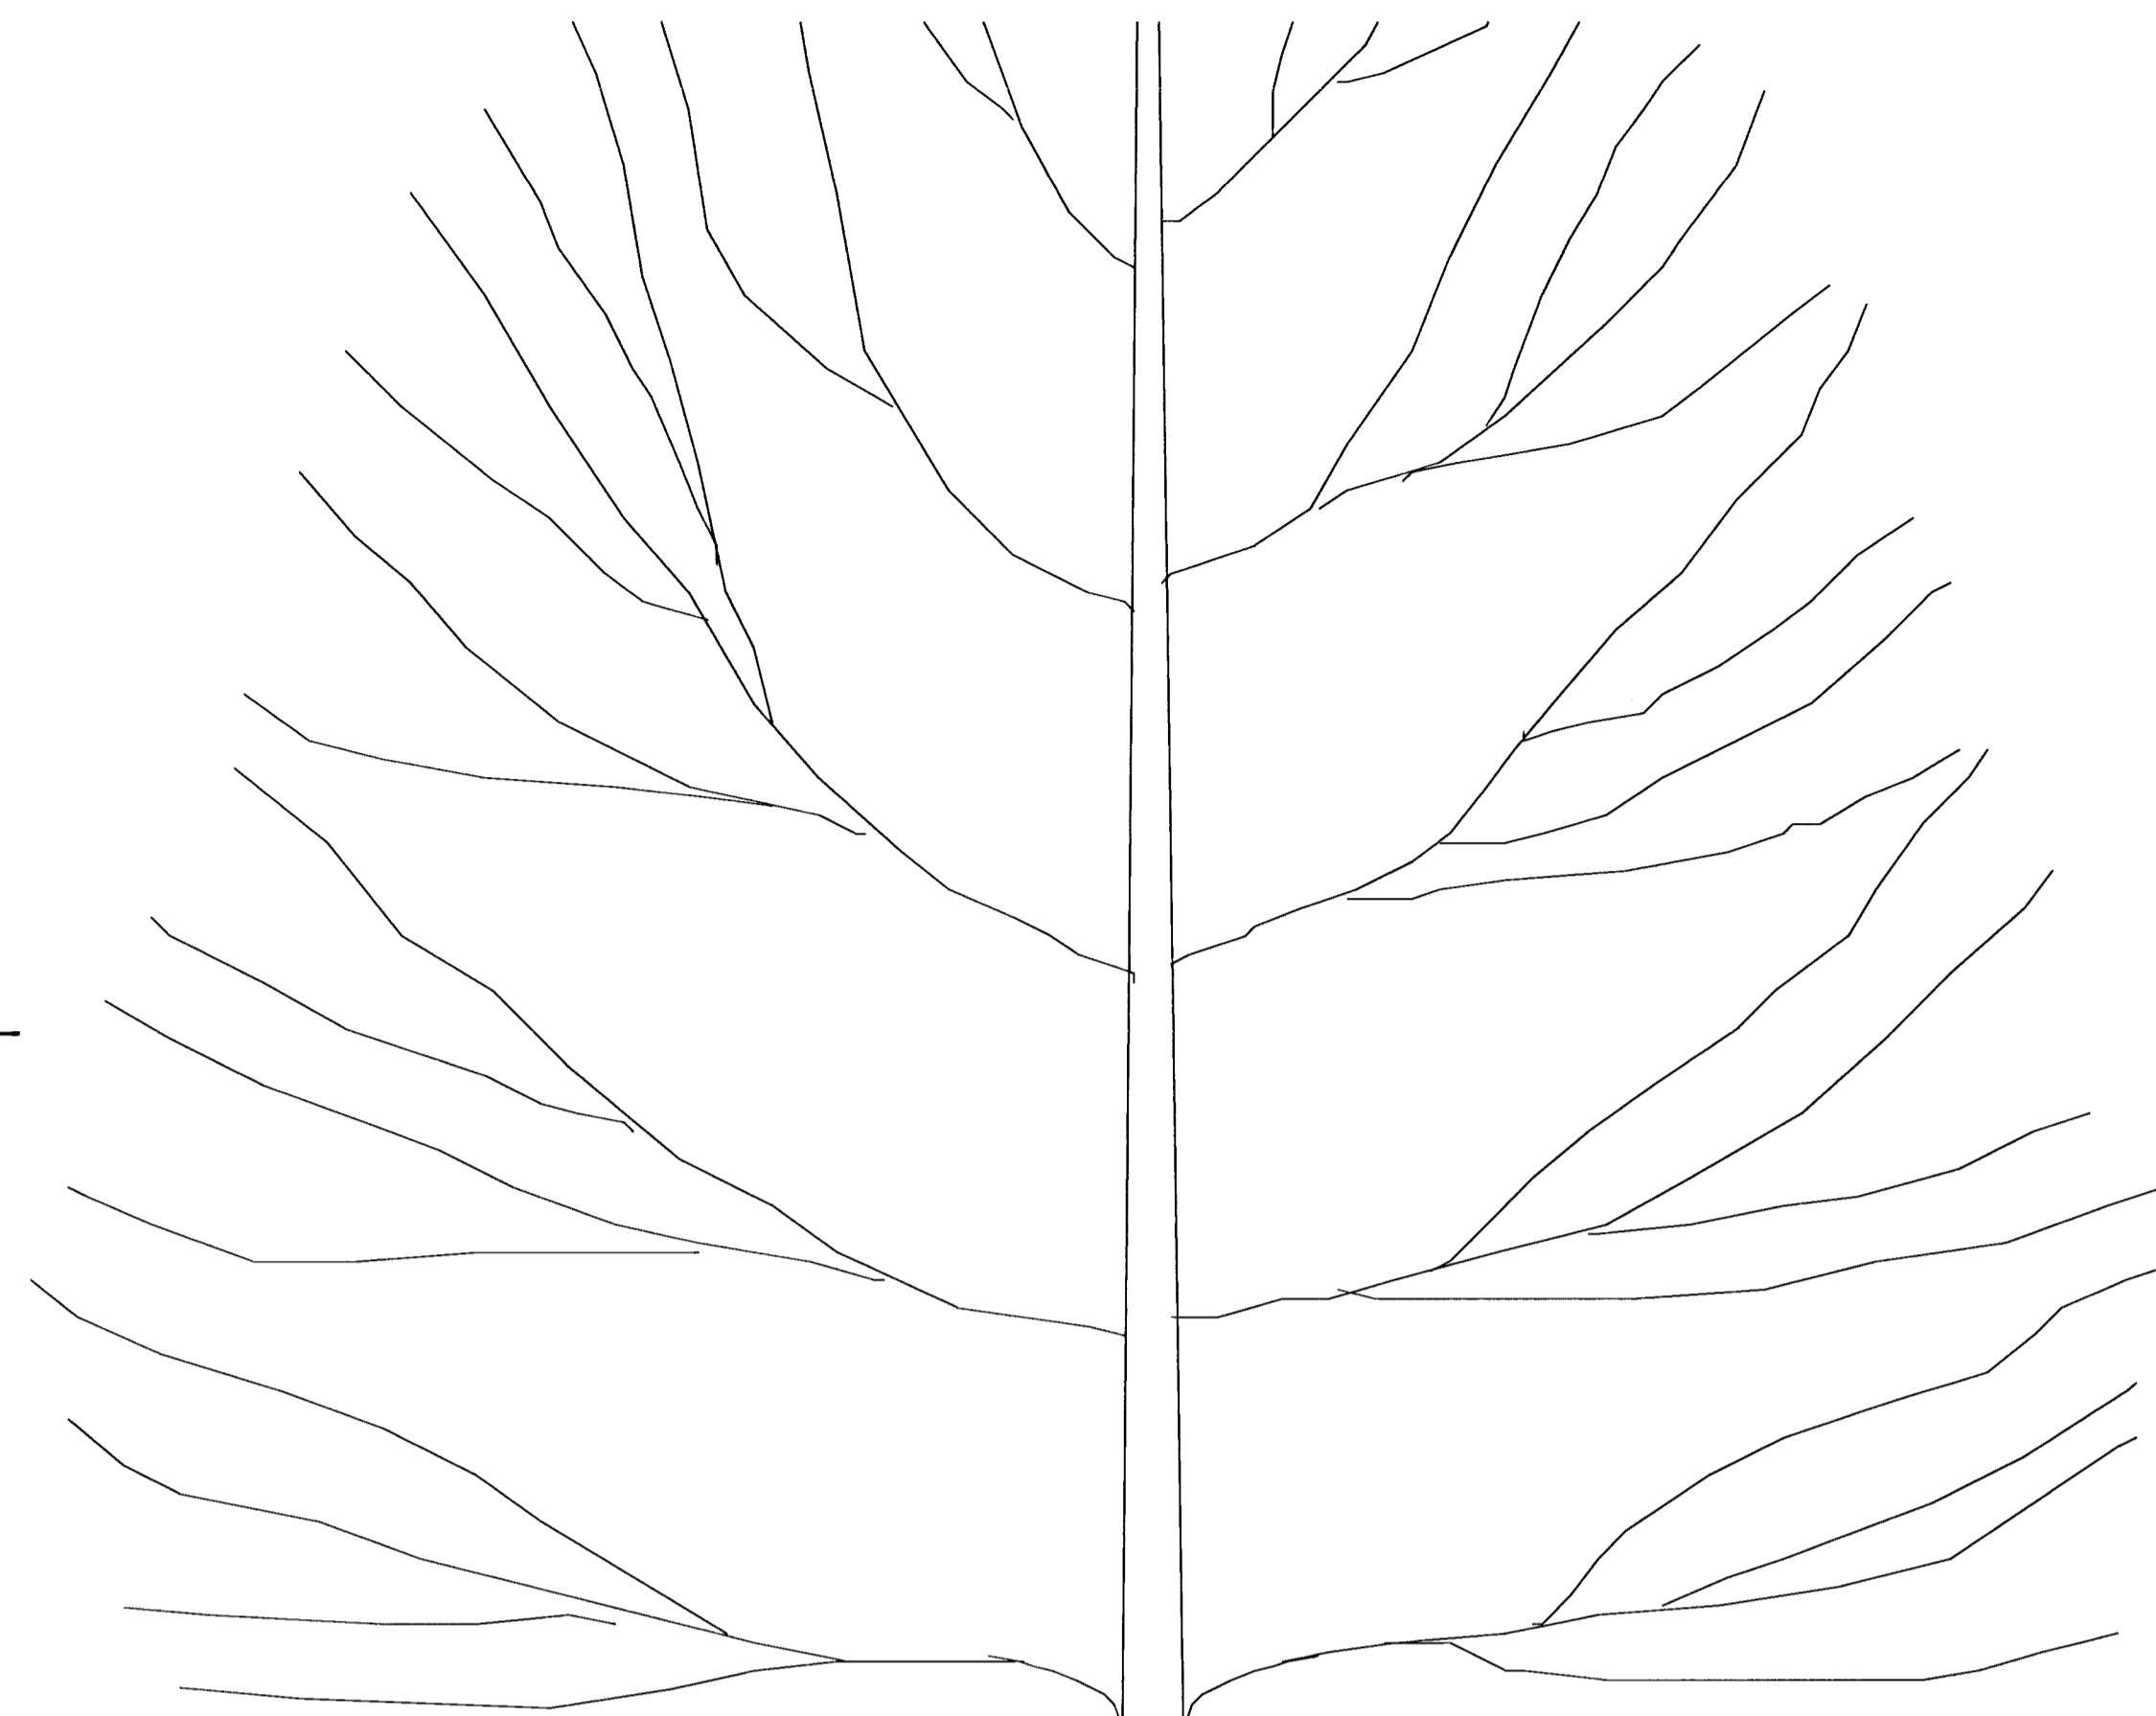

4 VINES-TOTAL
REF. PLAN 4/LS 801
4 REF. PLANTING PLANS-
ATTACH VINES TO TOWER
W/PLASTIC TIES


2" THICK MULCH LAYER

PLANTING MEDIA


FILTER FABRIC - LAP
6" UP SIDES OF PLANTER

6" WASHED DRAIN GRAVEL

4 TOWER PLANTER - SECTION
NTS

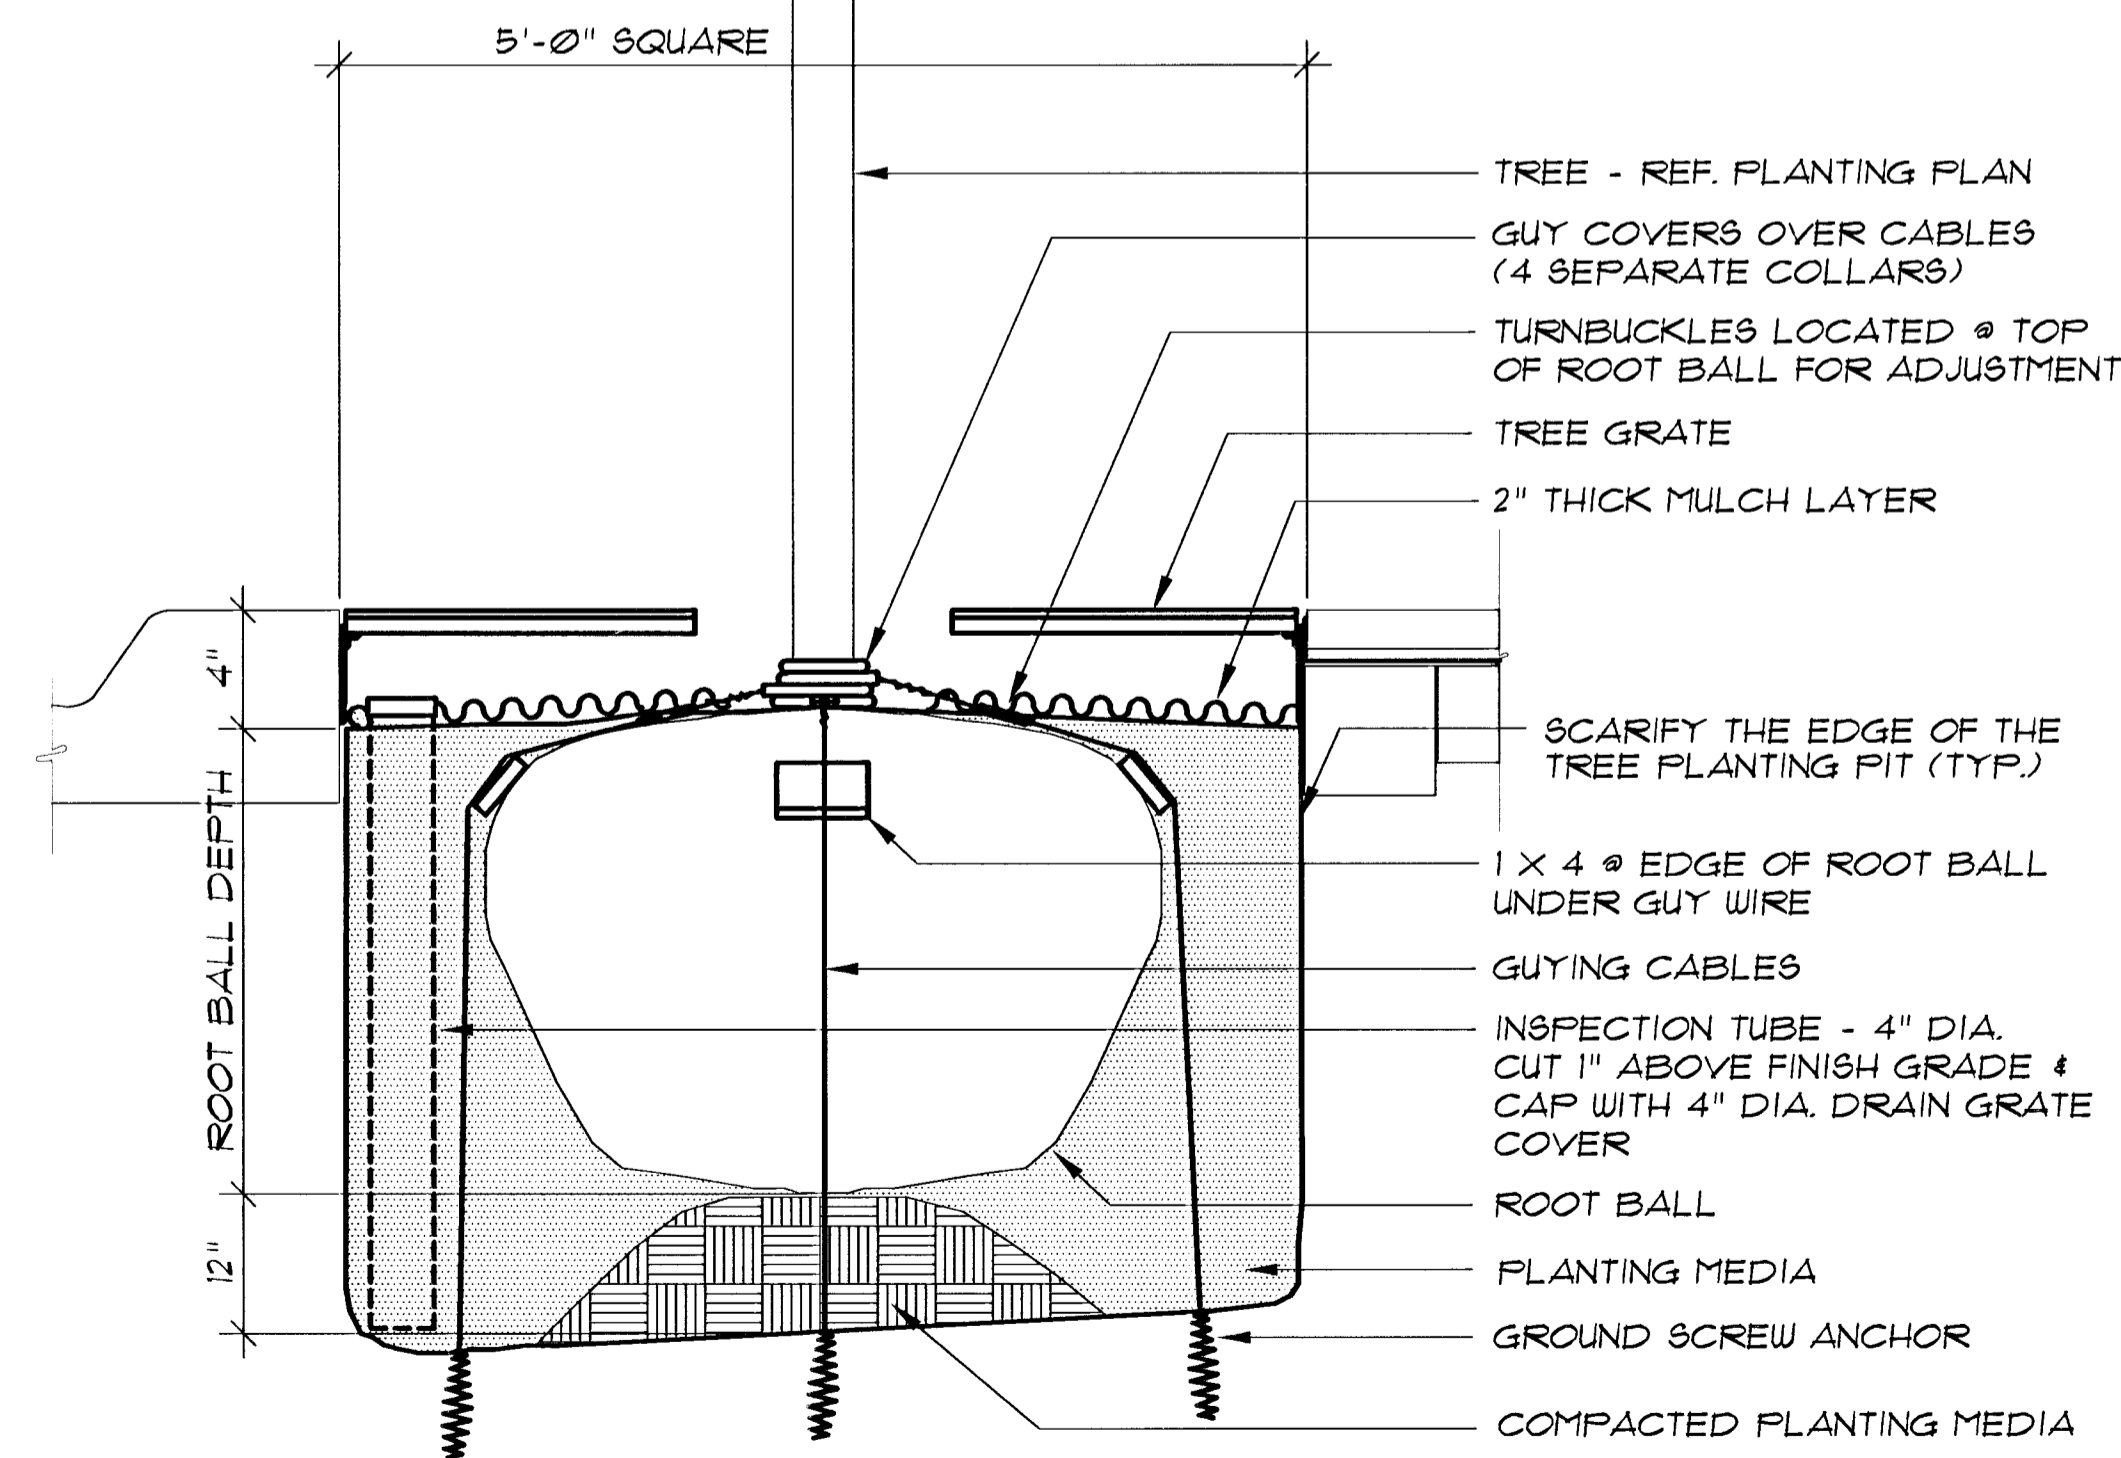

2 GROUND GUYING AT TREE GRATE - SECTION
NTS

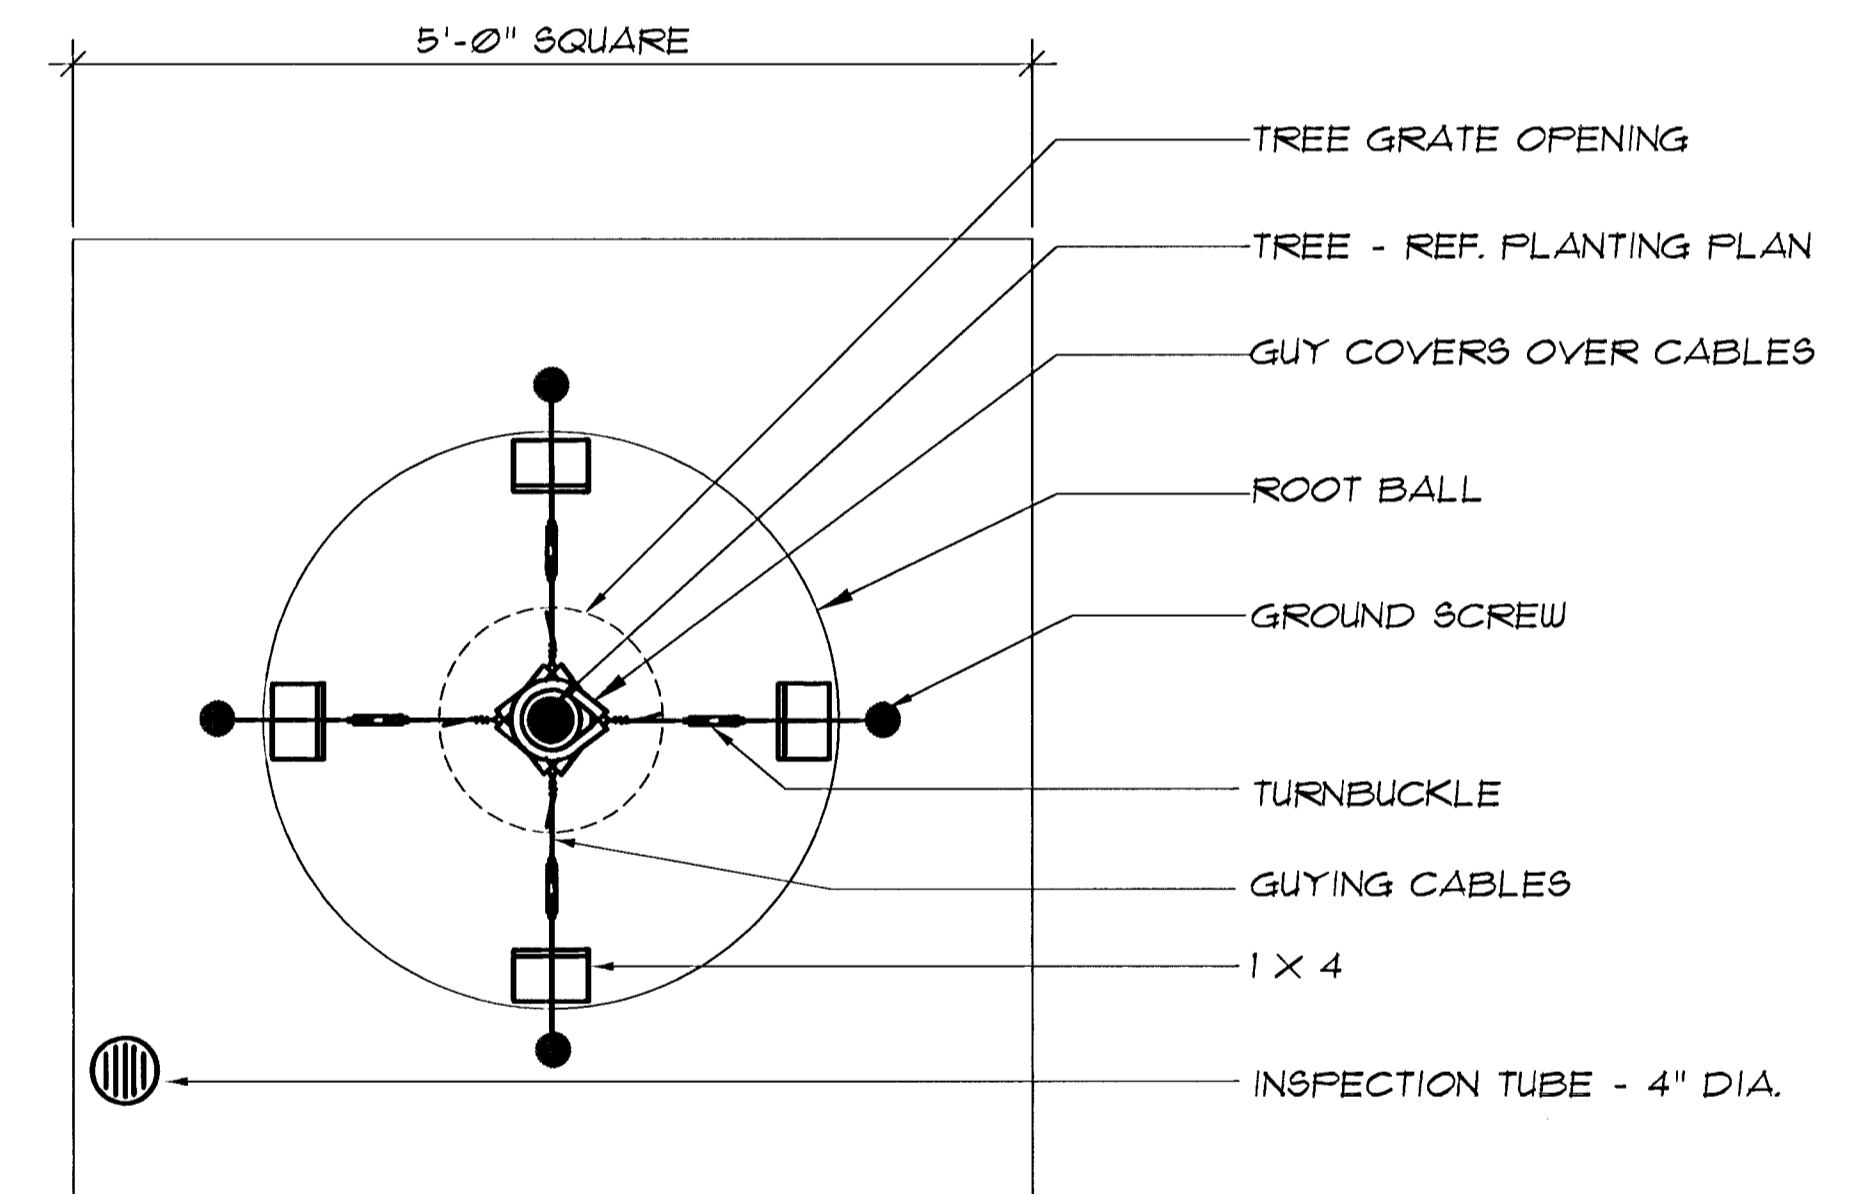

1 GROUND GUYING AT TREE GRATE - PLAN
NTS

the swa group

Landscape Architecture 2211 N. Lamar, Suite 400
Site Planning Dallas, TX 75202
Urban Design 214-954-0016



DOUGLAS STREETSCAPES

PROJECT NAME

PLANTING DETAILS

SHEET TITLE

MID-KANSAS ENGINEERING
CONSULTANTS, INC.
411 N. WEBB ROAD
WICHITA, KS. 67206
316-684-9600

DT
DESIGN BY:
OCT '95
DATE

PM, EM, LJ
DRAWN BY:
SWA MKC-251
JOB NO.

JM
CHECKED BY:
LS 801
SHEET/OF