


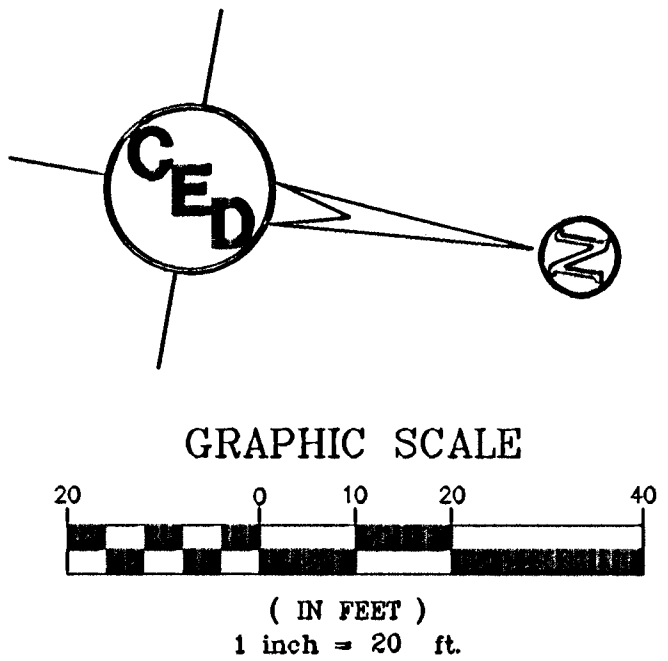

NOTE:
CONTRACTOR SHALL PROVIDE CONSTRUCTION ENTRANCE, HAYBALES,
AND/OR SILT FENCES AS REQUIRED BY CITY OF WICHITA SOIL
EROSION BEST MANAGEMENT PRACTICES (BMP'S) (SEE SHEET #11,
AND PHASE 1 OF SHEET #8).

REFERENCE BENCH MARK: CITY OF WICHITA STD. DISC
N.E. CORNER OF BRIDGE @ HILLSIDE 7 25TH ST. S.
ELEV. = 104.34 C.O.W. DATUM

ON SITE BENCH MARK #1: "□" CUT ON TOP OF CURB N
SIDE SUNNYBROOK LANE 456' E. OF RUTAN STREET
ELEV. = 116.56 C.O.W. DATUM

ON SITE B.M. #2: "□" CUT AT CENTERLINE OF WALK
@ N.W. COR LOT 7, BLOCK A,
SHADOW RIDGE ADD.
ELEV.=103.10 C.O.W. DATUM

SURVEY DISCLAIMER:
TOPOGRAPHIC SURVEY AND CONTOUR MAP USED IN PREPARING
PLANS WAS PROVIDED BY SAVOY COMPANY, P.A., 535 S. EMPORIA,
SUITE 104, WICHITA, KS. ENGINEER DOES NOT GUARANTEE SURVEY
ELEVATIONS FOR ACCURACY. CONTRACTOR SHALL VERIFY
ELEVATIONS AND NOTIFY ENGINEER OF ANY DISCREPANCIES.

STREET PAVING PLAN		
SUNNYBROOK COURT		
WICHITA, SEDGWICK CO., KANSAS		
CED PROJ. NO.: 20020908		
CERTIFIED ENGINEERING DESIGN, P.A.		
CED	810 WEST DOUGLAS, SUITE C	
	WICHITA, KANSAS 67203	
PH.(316)262-8808 FAX.(316)262-1669		
DESIGNED: HDF	SCALE: 1"=20'	SHEET 4
DRAWN: CKW	DATE: 04/03	
CHECKED: HDF	CED FILE: SRPlans.dwg	TOTAL 15