
 


PAVING PLANS
KRUG SOUTH ADDITION
PHASE 1

MEDIAN ELEVATIONS		
POINT	T/C	FL
A	1374.57	1373.90
B	1374.62	1373.95
C	1374.66	1373.99
D	1374.71	1374.04
E	1374.66	1373.99
F	1374.62	1373.95
G	1374.57	1373.90

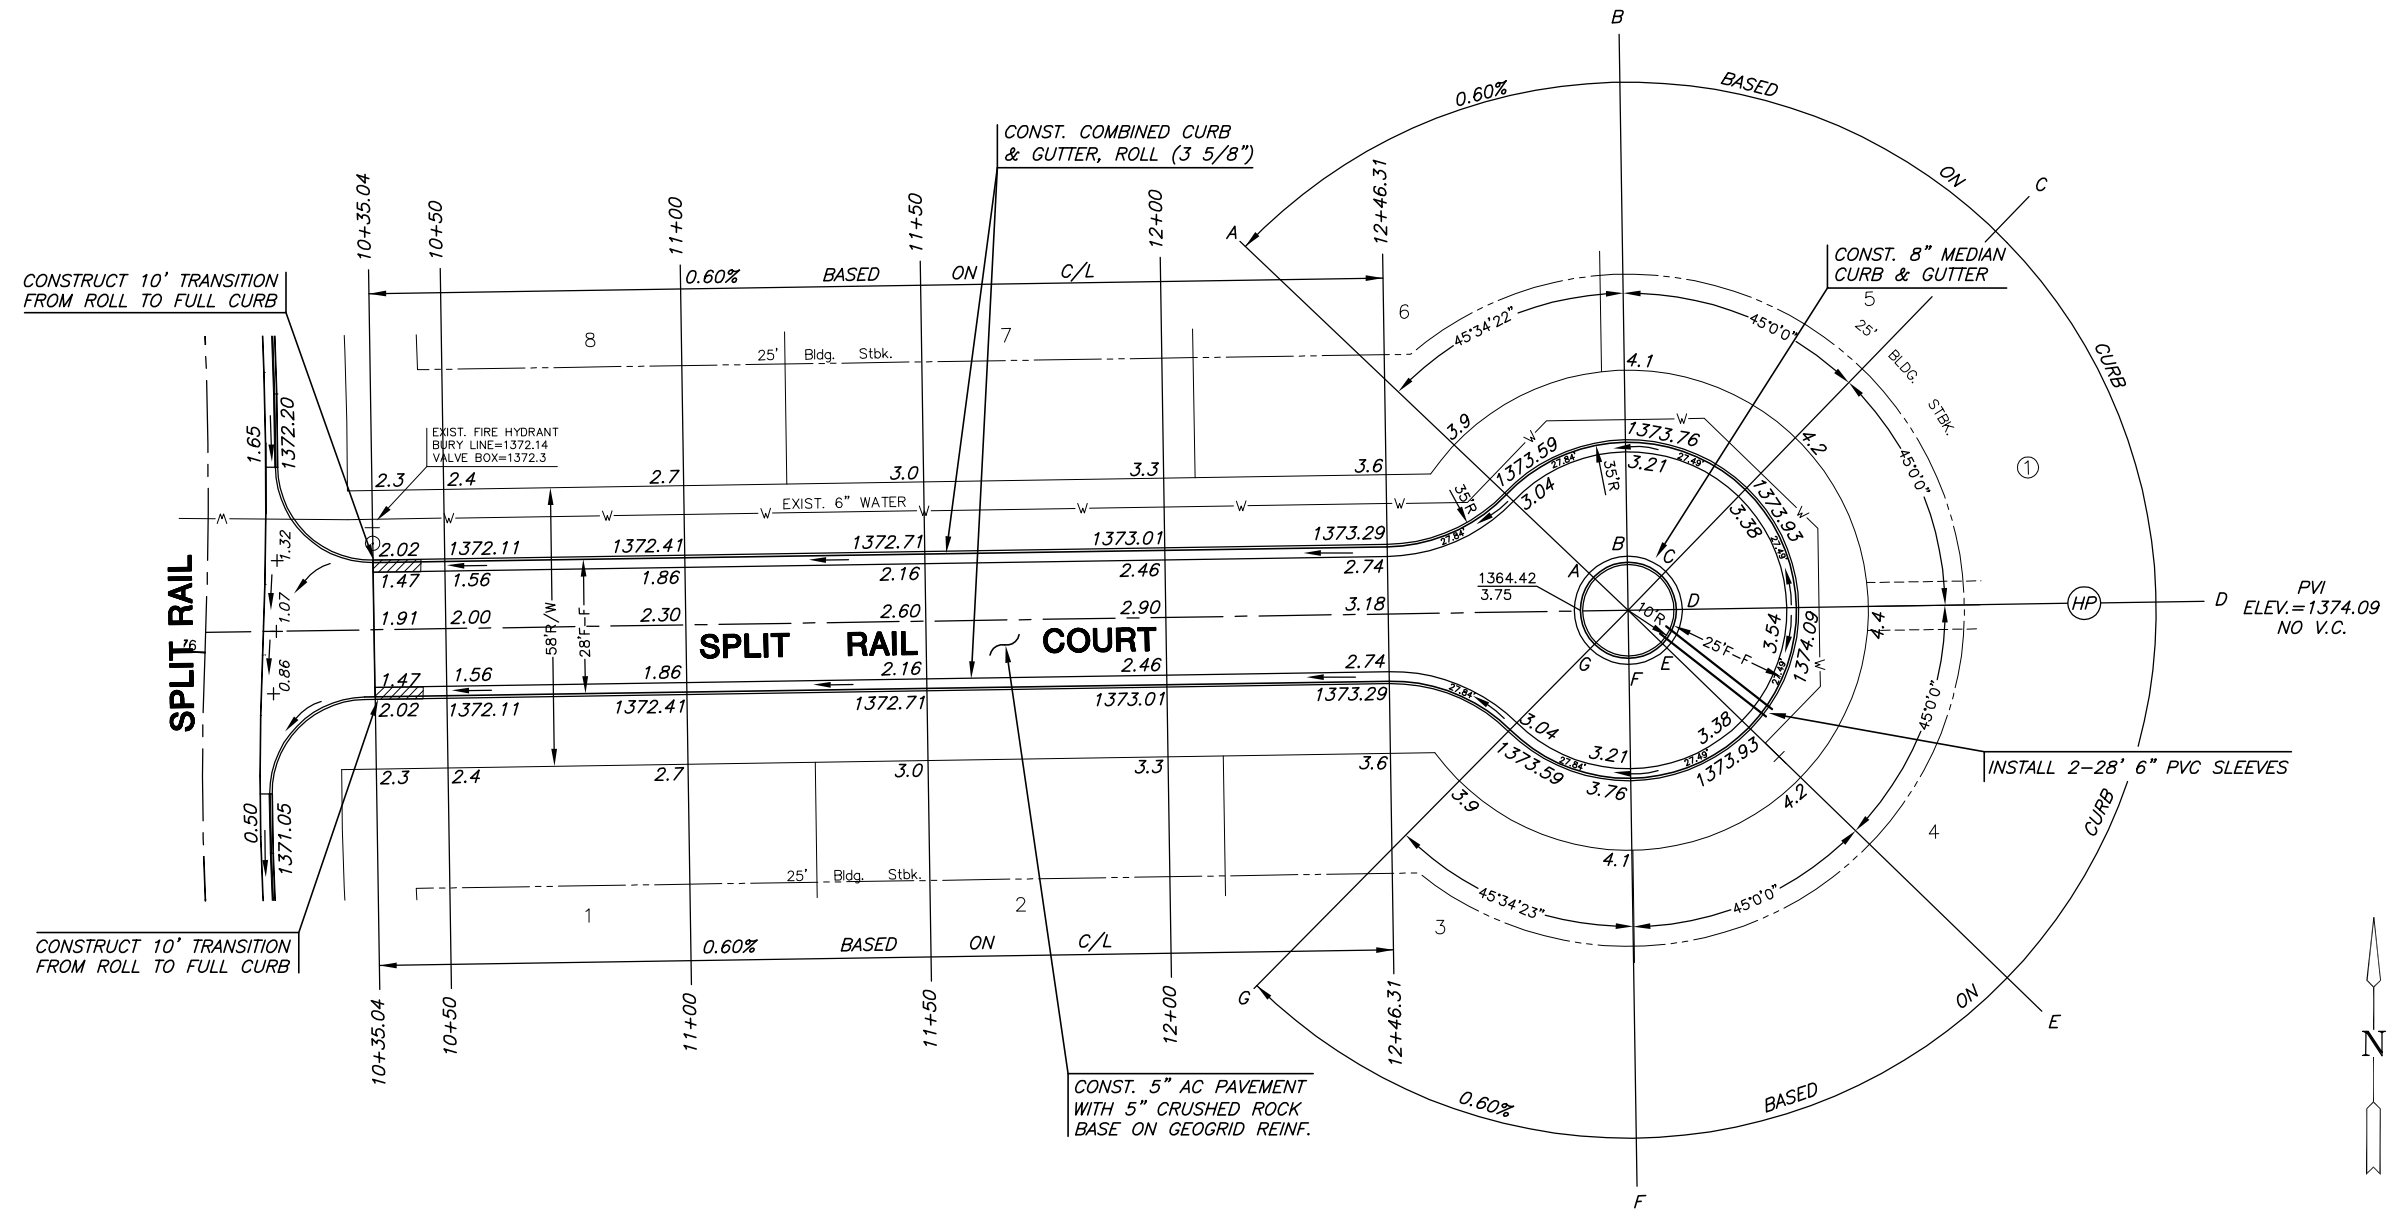

LEGEND

⊕ **STREET SIGN & SIGN LOCATION**
(SEE SIGN ASSEMBLY TABLE
FOR TYPE & STATION OF SIGN)

NOTE:
TOP OF CURB ELEVATIONS SHOWN
ARE FOR FULL CURB. CONSTRUCT
CURB AND GUTTER AS NOTED.

SPLIT RAIL COURT

SHEET TITLE
472-84521
PROJECT NUMBER

DFL
DESIGN BY
KKL
DRAWN BY
GJA
CHECKED BY

ISSUED
July 2007
REVISED

SHEET NO.
21 of 55

J:\CIVIL\05291\DWG\PAV\PHASE 1\BIND\05291_E112.DWG