


Scale: 1"=20'

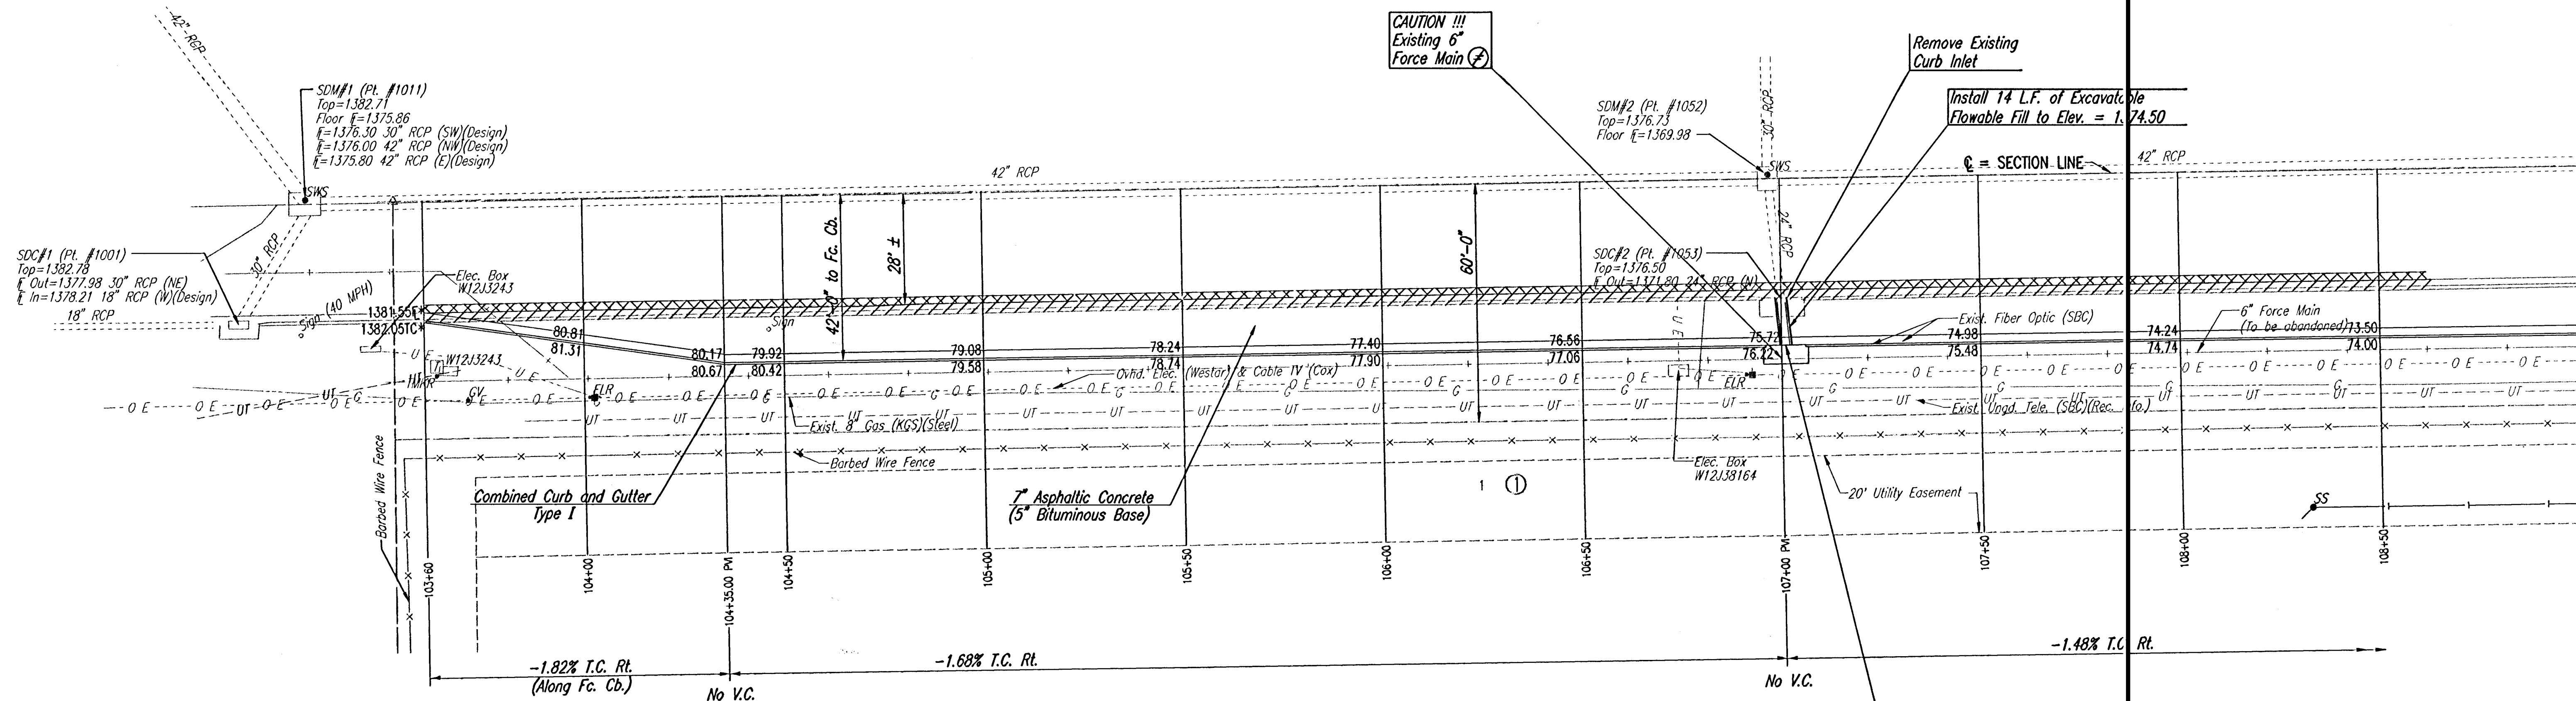


Saw Cut, Remove and Replace Asphalt Surface (Subsidiary to 7" A.C. Pavt.)

Remove Combined Curb and Gutter

* Match Existing

⊕ Prior to construction, Contractor shall contact the Engineer to confirm that the force main is out of service and ready to be abandoned.

Sheet 05-08-2003 9:04:00 AM by BJS
Print Scale 1"=20' 06-05-2004 9:04:59 AM by BJS
C:\2004\04688\003\04688-05-01\03-00-108+50

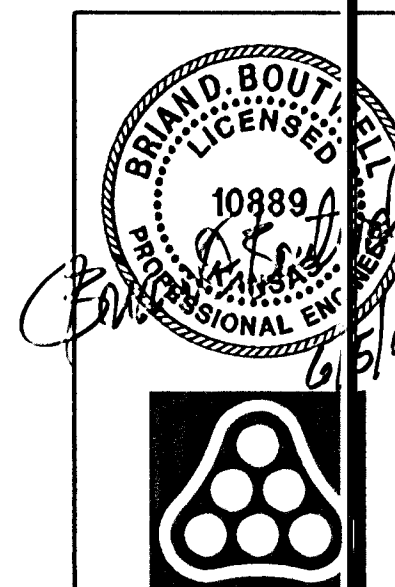

No.	Revision	By	Date
OAK CREEK - PHASE 1 21ST ST. N. DECEL LANE PAVING PLAN 103+60 TO 108+50 JAMES L. ARMOUR, P.E. - CITY ENGINEER CITY OF WICHITA PROJECT NO. 472-84206			
Professional Engineering Consultants, P.A. 303 S. TOPEKA • WICHITA, KANSAS 67202 316-262-2691 • FAX 316-262-3003			
Designed by	BDB, BLB	Job No.	35-04688-003
Drawn by	BJS, JMU	Date	October 2004
		Sheet	5 of 28