


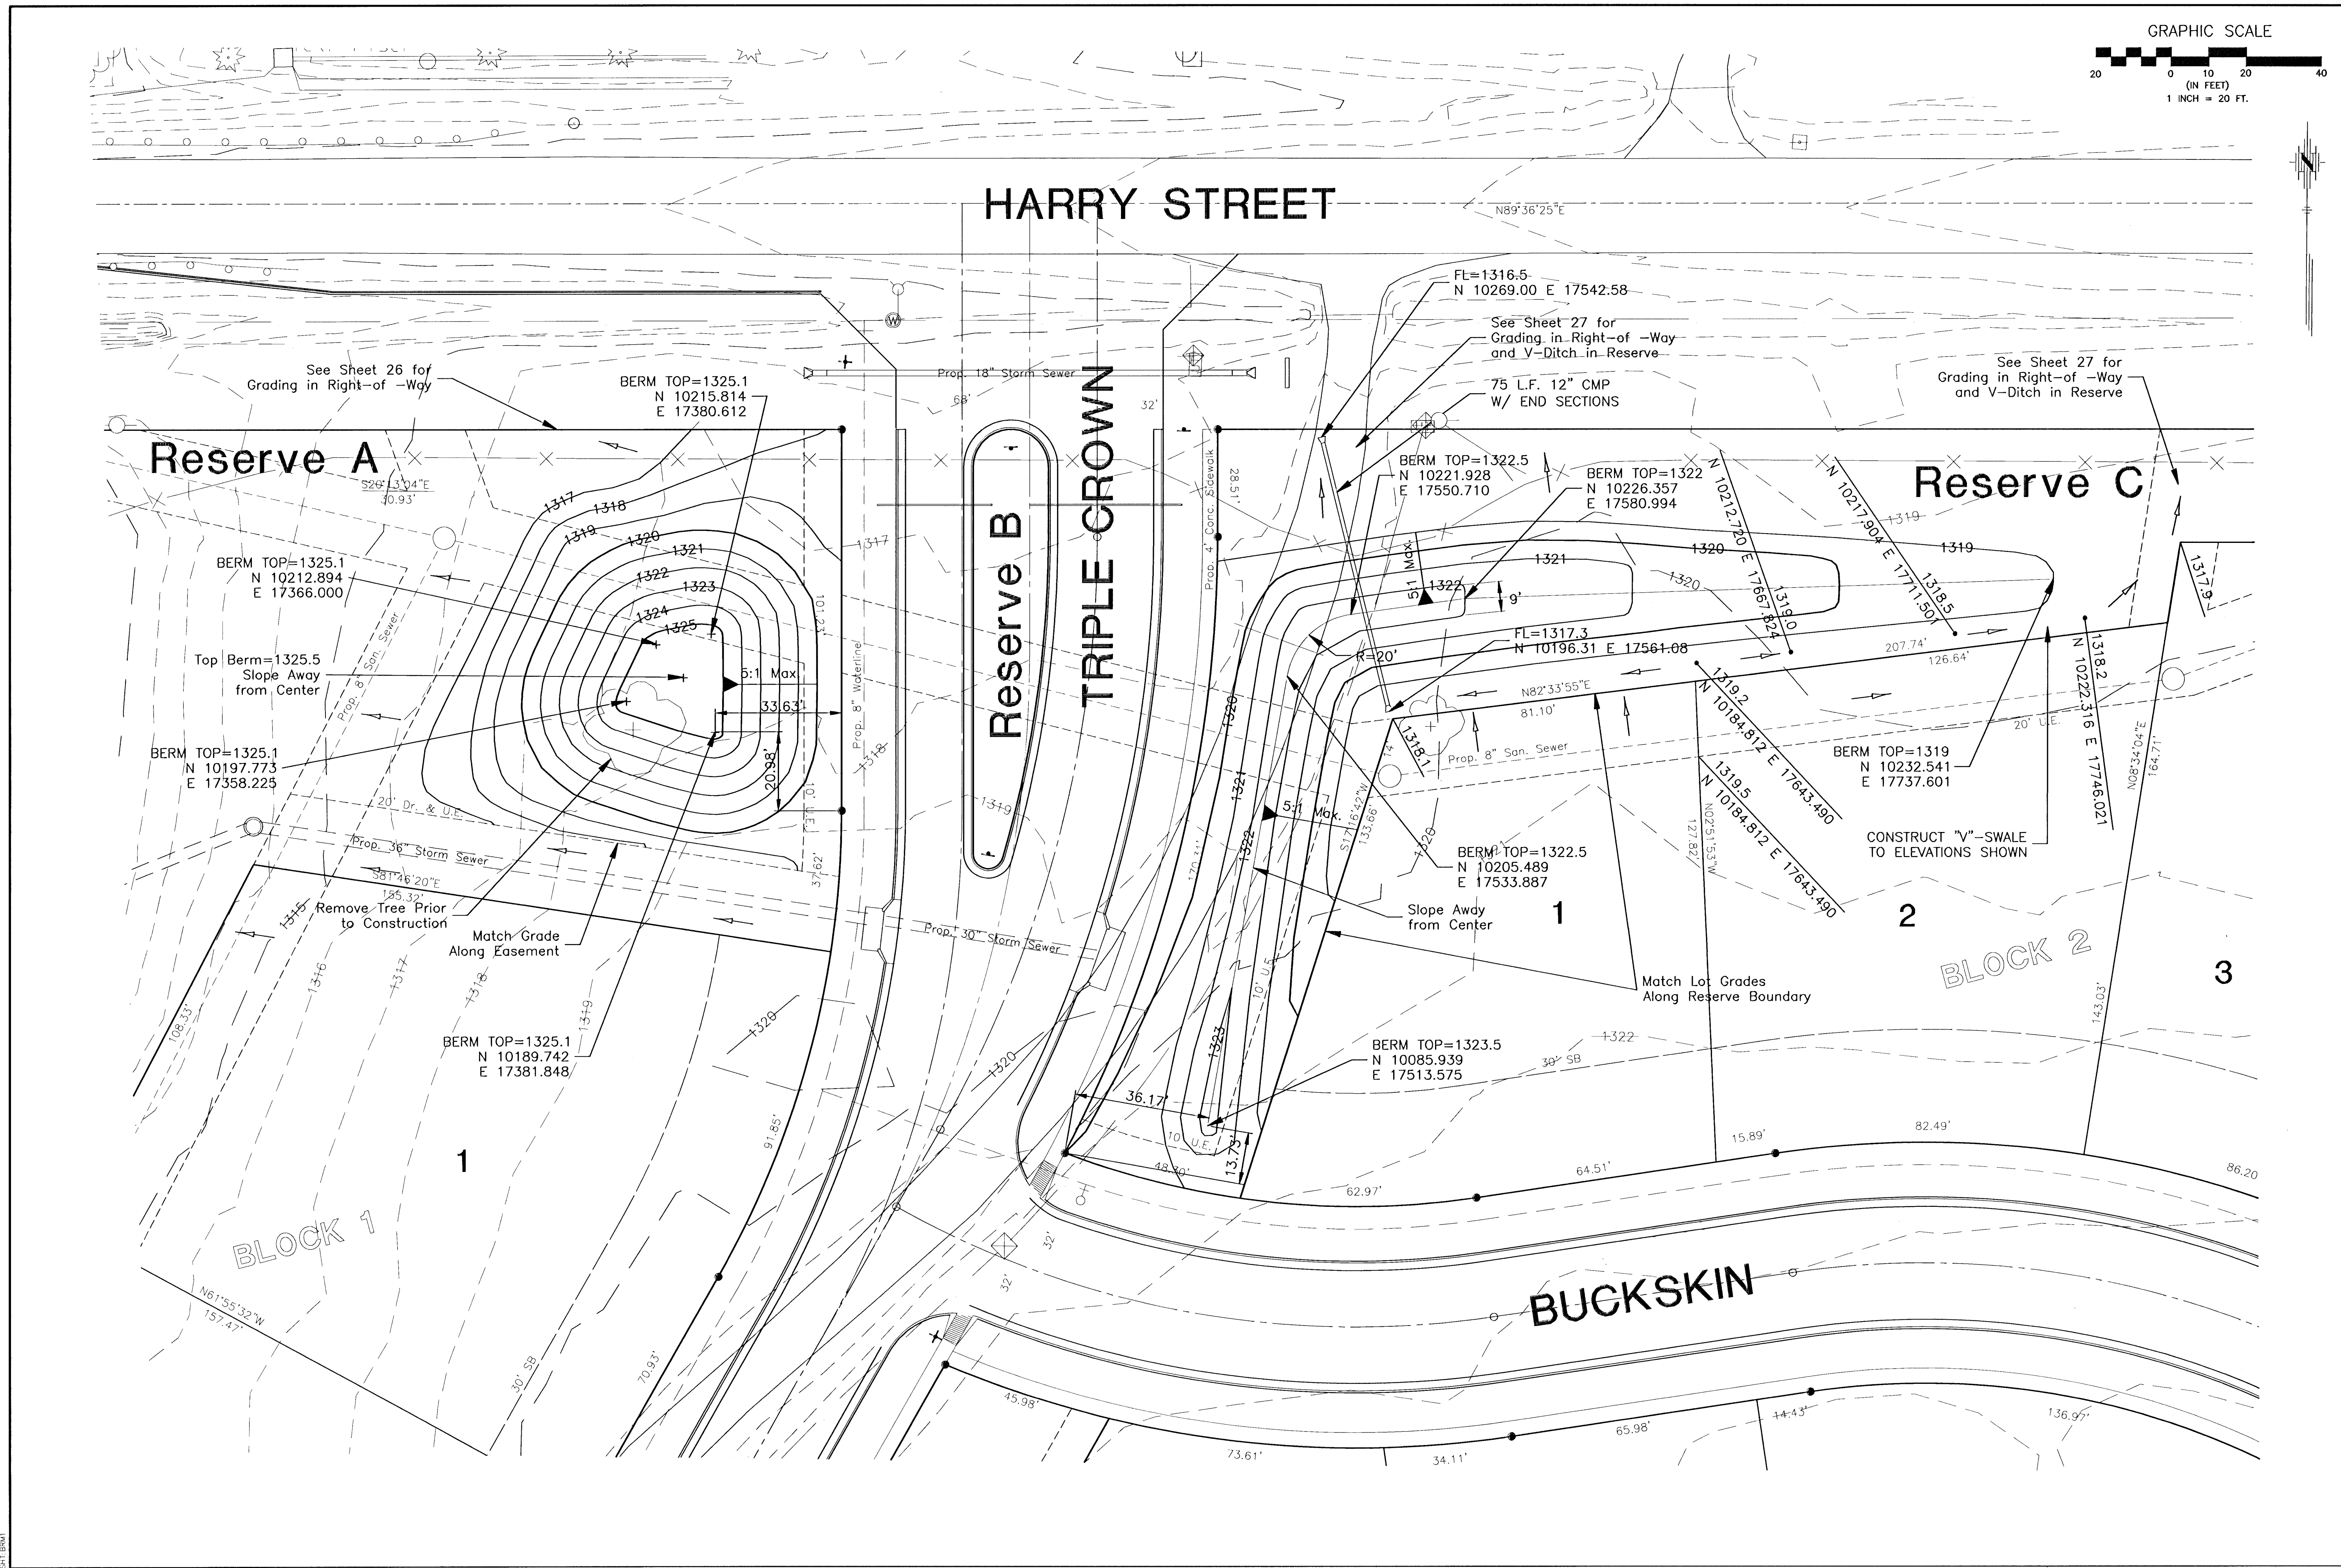

FINAL		POE & ASSOCIATES OF KANSAS, INC.		EQUESTRIAN ESTATES - PHASE 1	
Designed By: J. Ubert / J. Dickman		STREET IMPROVEMENTS		BERM GRADING PLAN	
Drawn By: J. Dickman		CONSULTING ENGINEERS		CITY OF WICHITA, KANSAS	
Poe Job No.: 1694A		5940 E Central, Suite 200 • Wichita, KS 67208-4242		MICHAEL E. LUNDEBAK, P.E. - CITY ENGINEER	
Date: March 2002		Phone 316.685-4114 • FAX 316.685-4444		C.O.W. Project # 472-83424 O.C.A. # 765705	
Sheet		90 of 112		Revision	
				By: Approved:	
				Date:	
				No.:	