


DSNR: BER OPER: BJS SCALE: 1"=20'
 2/2001/01158/STR18-23.DGN Plot Date: 10-24-2001



SCALE: 1"=20'

WATER VALVE BOX ELEVATIONS			
STREET	STATION	OFFSET	PROPOSED ELEVATION
FREDERIC	19+92.4	24.0' RL	208.0
FREDERIC	23+22.5	26.0' RL	204.3
FREDERIC	23+32.54	26.0' RL	204.1

PROJECT NO. 472-76-245-83375-000-000-001	SHEET NO. 8	TOTAL SHEETS 58
---	----------------	--------------------

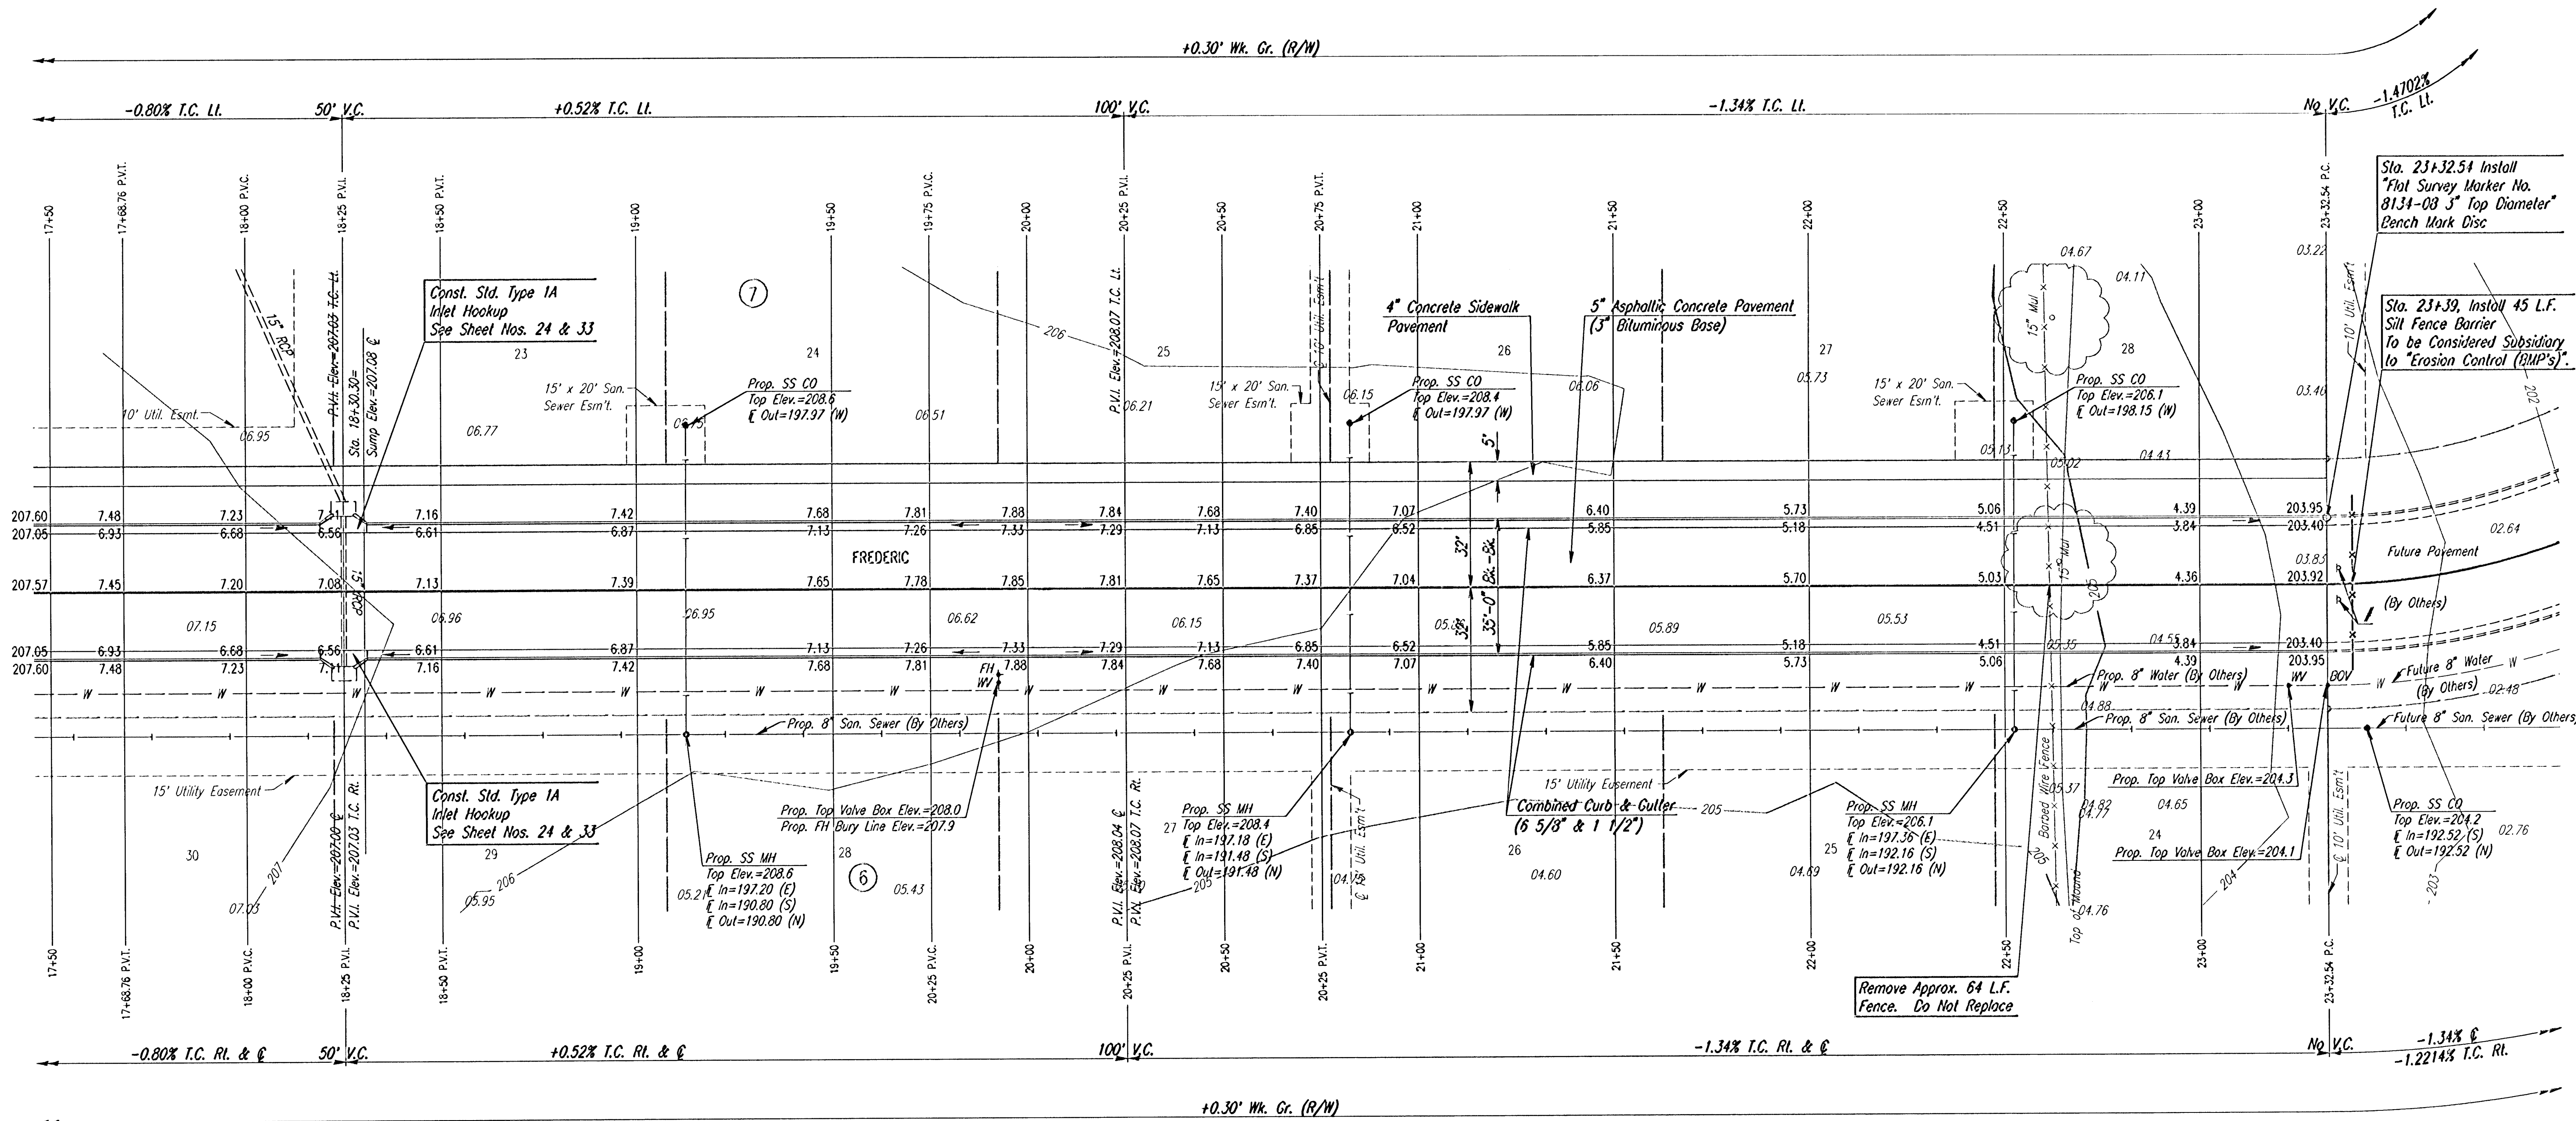

Sta. 23+32.54 Install Flat Survey Marker No. 8134-03 3" Top Diameter Bench Mark Disc

Sta. 23+39, Install 45 L.F. Silt Fence Barrier To be Considered Subsidiary to "Erosion Control (BMP's)".

Remove Approx. 64 L.F. Fence. Do Not Replace

SEE SHEET NO. 34 FOR SIGNING NOTES & DETAILS.

Revisions		By	Date
No.			
REMINGTON PLACE-PHASE I CITY OF WICHITA, KANSAS FREDERIC STA. 17+50.00 TO STA. 23+32.54			
Professional Engineering Consultants, P.A. <small>303 S. TOPEKA • WICHITA, KANSAS 67202 316-262-2091 • FAX 316-262-3003</small>			
Designed by	BER	Checked by	
Drawn by	BJS	Date	JUNE 2001
		Job No.	0158