


BENCHMARK:

BM #1 - City of Wichita Bench Mark Disc, NW Corner
of Traffic Signal Pole on the NW Corner of
Womer and 37th Street North.
Elev. = 136.66 (City Datum)

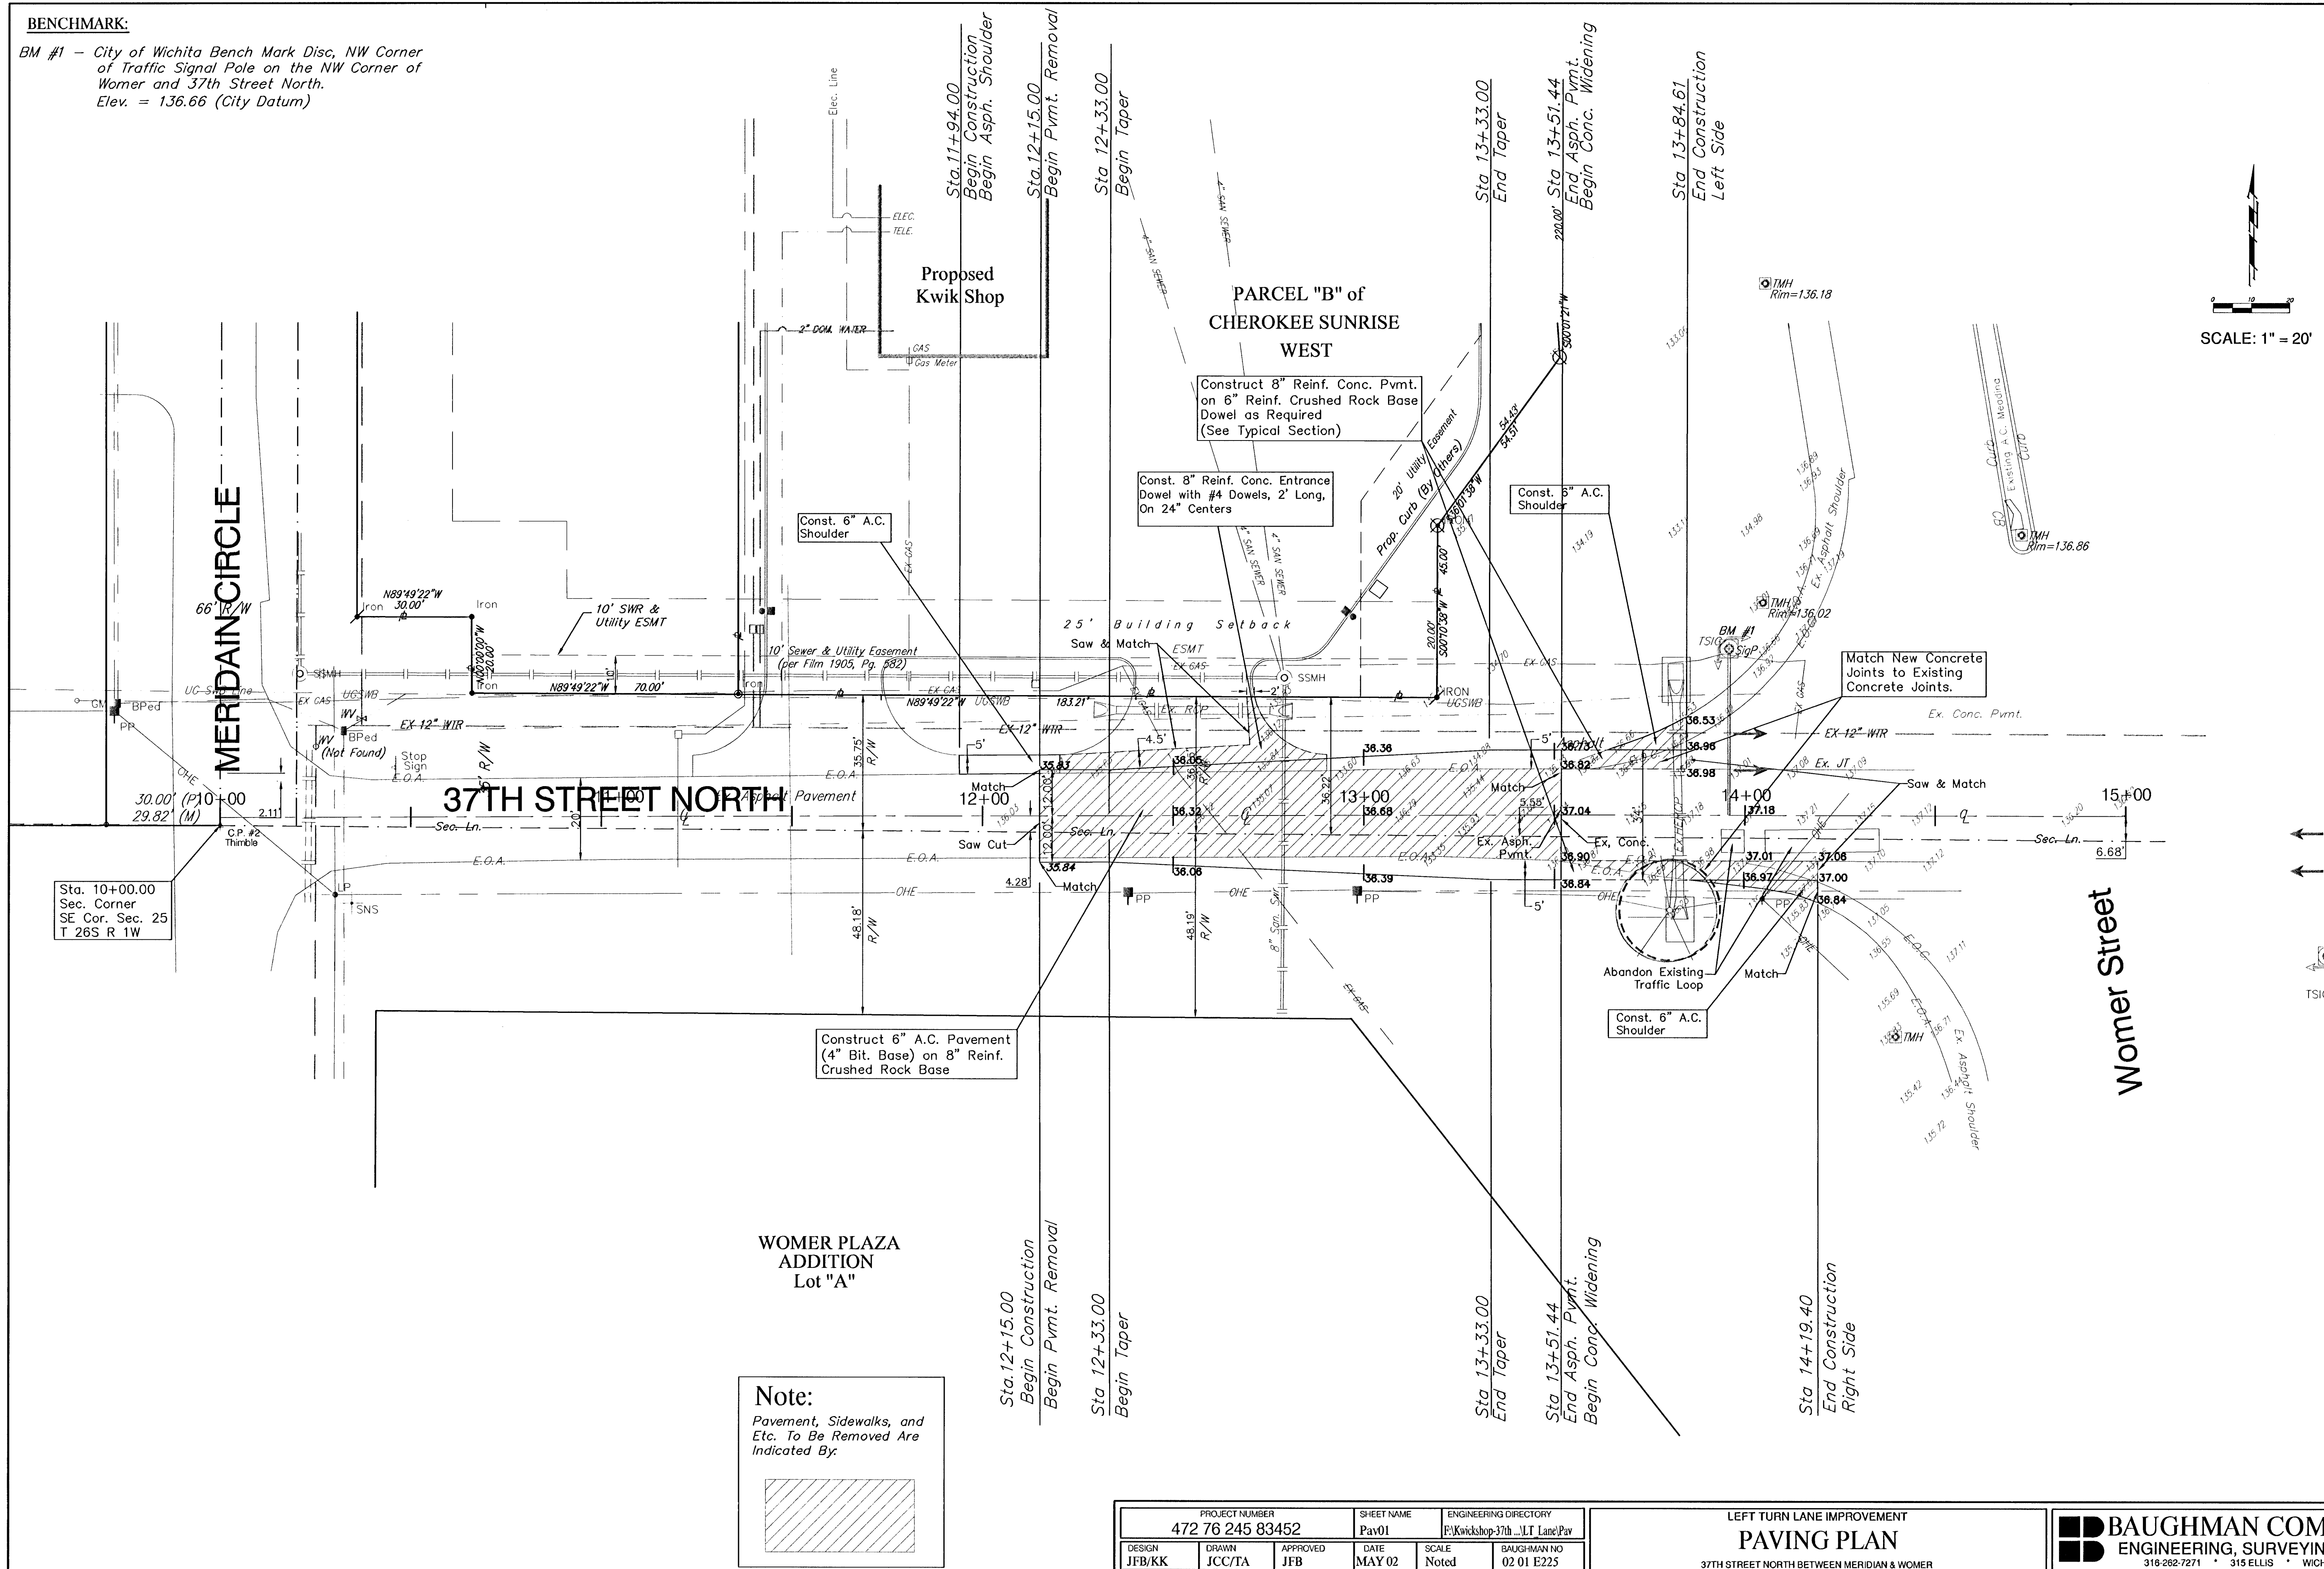

PROJECT NUMBER		SHEET NAME		ENGINEERING DIRECTORY	
472 76 245 83452		Pav01		F:\Kwikshop\37th...LT Lane\Pav	
DESIGN	DRAWN	APPROVED	DATE	SCALE	BAUGHMAN NO
JFB/KK	JCC/TA	JFB	MAY 02	Noted	02 01 E225

LEFT TURN LANE IMPROVEMENT
PAVING PLAN
37TH STREET NORTH BETWEEN MERIDIAN & WOMER

BAUGHMAN COMPANY, P.A.
ENGINEERING, SURVEYING, & PLANNING
318-262-7271 * 315 ELLIS * WICHITA, KANSAS 67211

SHEET
3
OF
5