

PAVING STREETS & INCIDENTAL STORM WATER SEWER IN

PINE MEADOW ADDITION & PINE MEADOW SECOND ADDITION

AN ADDITION TO THE CITY OF WICHITA
SEDGWICK COUNTY, KANSAS

PROJECT NO. 472-83449

MICHAEL E. LINDEBAK, CITY ENGINEER

OCA 765711

PINE MEADOW STREET: FROM 21' EAST OF PINE MEADOW COURT
TO THE W. LINE OF LOT 1, BLOCK 2, PINE MEADOW SECOND ADDITION.

GENERAL NOTES

- UNLESS SHOWN OR STATED OTHERWISE ON THESE DRAWINGS, MATERIALS AND CONSTRUCTION SHALL BE IN ACCORDANCE WITH CITY OF WICHITA CONCRETE PAVEMENT AND ASPHALTIC CONCRETE PAVEMENT SPECIFICATIONS.
- THE CONTRACTOR SHALL BE RESPONSIBLE FOR PRESERVING PROPERTY IRONS. THE CONTRACTOR WILL BE REQUIRED TO RE-ESTABLISH ANY PROPERTY IRONS WHICH ARE DAMAGED OR DESTROYED BY HIS CONSTRUCTION OPERATIONS. SUCH IRONS SHALL BE RE-ESTABLISHED BY A LICENSED LAND SURVEYOR IN ACCORDANCE WITH STATE LAWS.
- TRANSITION CURB FROM FULL HEIGHT COMBINATION CURB AND GUTTER TO ROLL TYPE COMBINATION CURB AND GUTTER IS TO BE PAID AS BID FOR LINEAL FEET COMBINED CURB AND GUTTER (3 5/8" ROLL).
- EXISTING UTILITIES AND THEIR LOCATIONS, AS SHOWN ON THE PLANS REPRESENT THE BEST INFORMATION OBTAINABLE FOR DESIGN. LOCATION INFORMATION HAS BEEN OBTAINED FROM THE VARIOUS UTILITY COMPANIES AND IS EITHER FROM COMPANY RECORD DRAWINGS OR COMPANY PROVIDED FIELD LOCATIONS. THE PLAN LOCATIONS SHOWN ARE NOT GUARANTEED. ADDITIONAL EXISTING UTILITIES MAY ALSO BE ENCOUNTERED.
- CONTRACTOR WILL BE REQUIRED TO PROVIDE A MINIMUM ADVANCE NOTICE OF FORTY-EIGHT (48) HOURS TO UTILITY COMPANIES PRIOR TO STARTING ANY EXCAVATION AS FOLLOWS:

KANSAS ONE-CALL 1-800-344-7233
OR 687-2470 (LOCAL WICHITA)

THE CONTRACTOR MUST NOTIFY THE FOLLOWING IN CASE OF AN EMERGENCY: 262-6000

SOUTHWESTERN BELL TELEPHONE COMPANY 1-800-734-7590
COX CABLEVISION 262-0661
KG&E (ELECTRIC) 383-8600
KANSAS GAS SERVICE 383-8600
CITY OF WICHITA WATER & SEWER MAINT. 1-800-303-0357
PEOPLES NATURAL GAS

- RUBBLE FROM THE REMOVAL OF MISCELLANEOUS STRUCTURES AND EXCESS EXCAVATION WHICH IS TO BE WASTED SHALL BE DISPOSED OF ON SITES TO BE PROVIDED BY THE CONTRACTOR. THESE SITES SHALL BE APPROVED BY THE ENGINEER AS TO SUITABILITY, APPEARANCE AND SITE LOCATION. LOCATIONS THAT, IN THE OPINION OF THE ENGINEER, WILL LEAVE AN UNSIGHTLY APPEARANCE WILL NOT BE APPROVED. ALL DISPOSAL SITES MUST BE APPROVED BY THE KANSAS DEPARTMENT OF HEALTH AND ENVIRONMENT. MATERIAL EITHER STOCKPILED OR DISPOSED OF IN A FLOOD PLAIN WOULD REQUIRE A KANSAS STATE BOARD OF AGRICULTURE PERMIT. ANY MATERIAL DUMPED IN WATERS OF THE UNITED STATES OR WETLANDS IS SUBJECT TO U.S. CORPS OF ENGINEERS PERMITTING REGULATIONS. ANY MATERIAL BURIED OR STOCKPILED BEYOND APPROVED CONSTRUCTION LIMITS WOULD REQUIRE ADDITIONAL ARCHAEOLOGICAL INVESTIGATIONS UNLESS BURIED IN A PREVIOUSLY APPROVED BORROW LOCATION.

- THIS PROJECT INCLUDES A CERTAIN AMOUNT OF ROLL TYPE CURB CONSTRUCTION. ROLL CURBS SHALL BE DEPRESSED THROUGH ALL DRIVEWAY OPENINGS WHEN SUCH DRIVES ARE CONSTRUCTED AS A PART OF THE PROJECT. NO MORE THAN 2 DRIVES 20 FEET IN WIDTH OR EQUIVALENT COMBINATIONS THEREOF ARE TO BE CONSTRUCTED WITH THIS PROJECT.

- A SAW CUT OF AT LEAST ONE-HALF THE DEPTH OF THE EXISTING SURFACE COURSES OR ONE-FOURTH THE DEPTH OF THE EXISTING TOTAL PAVEMENT THICKNESS SHALL BE PROVIDED AT LOCATIONS WHERE PROPOSED CONSTRUCTION ABUTS AN EXISTING SURFACE OR PAVEMENT FOR WHICH PARTIAL REMOVAL OF THAT SURFACE OR PAVEMENT IS REQUIRED. SAW JOINT TO FACILITATE REMOVAL WITHIN THREE (3) FEET OF EXISTING JOINTS WILL NOT BE PERMITTED AND FOR SUCH INSTANCES THE LIMITS OF REMOVAL SHALL EXTEND TO THE EXISTING JOINT. SUCH SAW CUTS WILL NOT BE PAID FOR DIRECTLY AND THIS COST SHALL BE CONSIDERED AS SUBSIDIARY TO THE REMOVAL OF SURFACE OR PAVEMENT.


- ALL AREAS DISTURBED SHALL BE SEEDED AS FOLLOWS:
K-31 FESCUE AT A RATE OF 300 LBS./ACRE.

THIS AREA SHALL BE FINE GRADED AND SURFACE SHALL BE FREE FROM STICKS, SMALL STONES, AND OTHER EXTRANEEOUS MATERIALS. COST SHALL BE CONSIDERED SUBSIDIARY TO SITE RESTORATION.

- CONTRACTOR SHALL MAINTAIN & RESTORE EXISTING EROSION CONTROL. COST SHALL BE SUBSIDIARY TO PROJECT.

NW Cor., NW 1/4
Sec. 15, T27S, R2E

THE GATEWAY CENTER

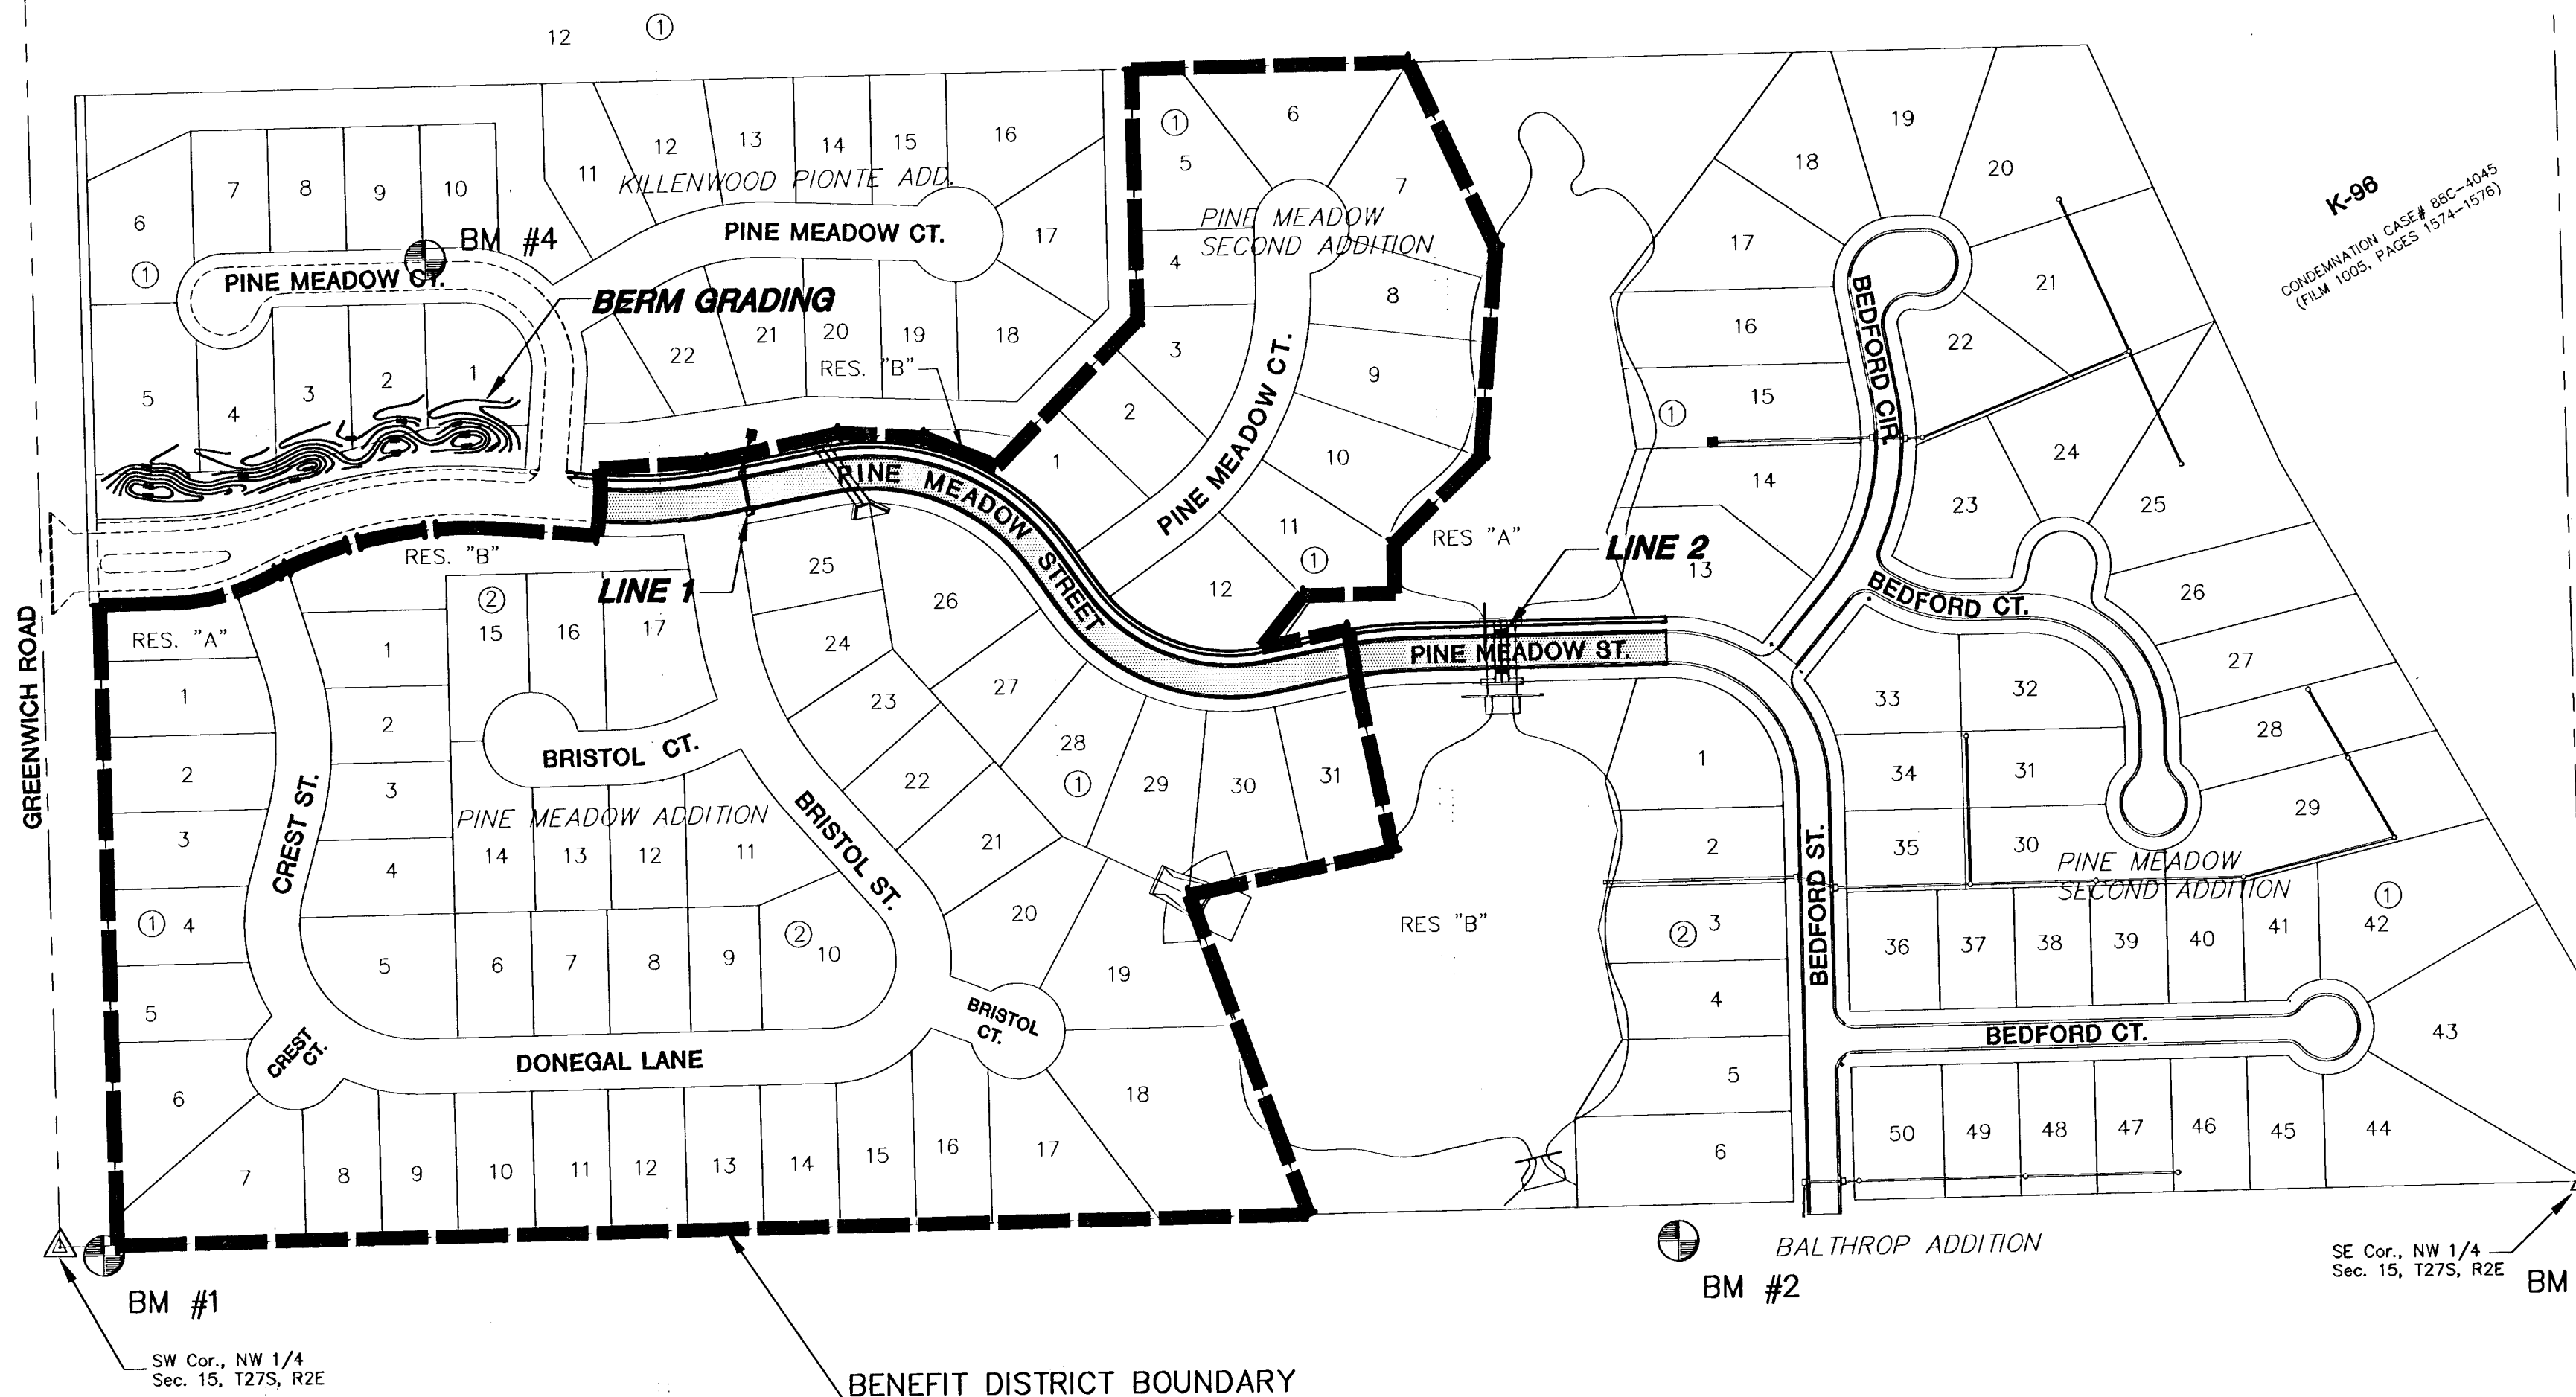


BM #1

BM #2

BM #3

PROJECT LOCATION

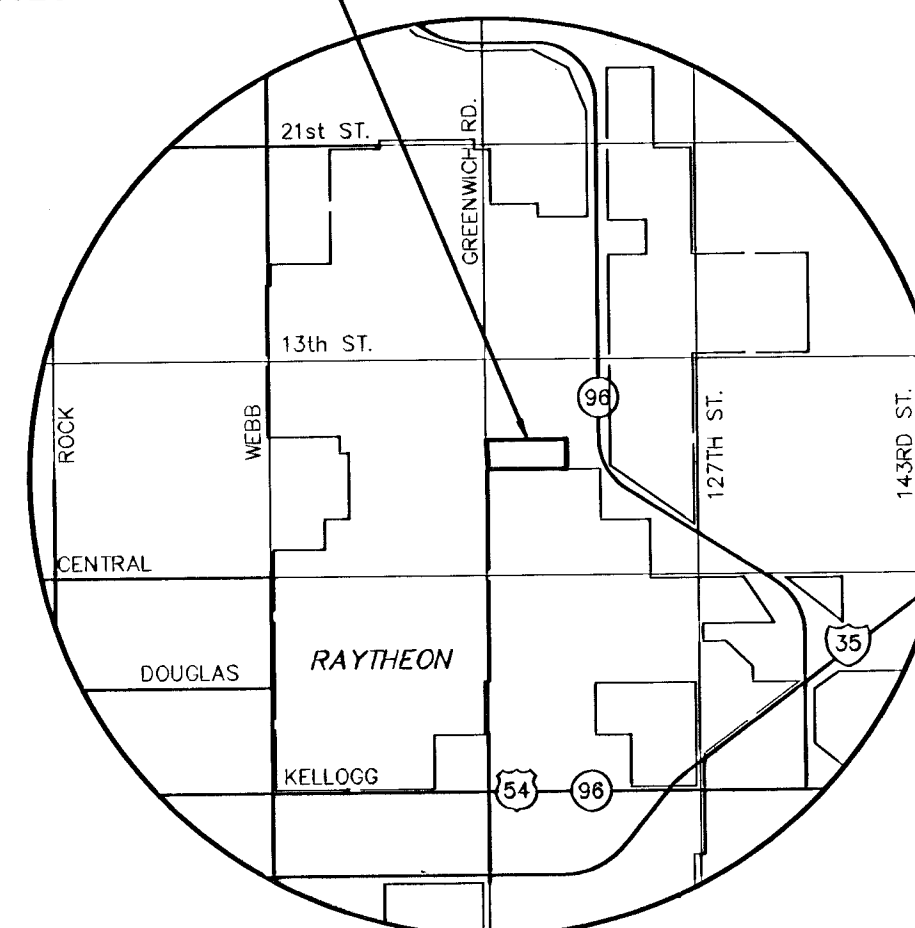

VICINITY MAP

INDEX TO DRAWINGS

SHEET NO.	DESCRIPTION
1	TITLE SHEET
2	TYP. PAVING SECTION
3	PAVING DETAILS
4-6	PINE MEADOW STREET
7	BERM RE-GRADING
8	SWS DETAILS
9	SWS LINE 1 & 2
10-13	BMP
14-18	CROSS SECTIONS
19-20	FINAL PLAT

BENCHMARK

- BM #1 C.O.W. BENCHMARK DISC, 48' EAST AND 4' SOUTH OF THE WEST 1/4 COR. OF SEC. 15, T27S, R2E ELEV. = 1389.18
- BM #2 RR SPIKE IN THE SOUTH FACE OF 28" HEDGE TREE, 110' WEST OF THE NE COR. OF LOT 63, BLOCK 1, BALTHROP ADDITION. ELEV.=1366.91
- BM #3 "U" POST 200' NORTH OF THE CENTER OF SEC. 15, T27S R2E AND 5' WEST OF THE WEST K-96 R/W FENCE. ELEV.=1375.89
- BM #4 "D" CUT T.C. SE CORNER LOT 9, BLK 1 KILLENWOOD POINT ADDITION ELEV. = 1382.02

EARTHWORK SUMMARY	
EXCAVATION	180 C.Y.
LOOSE FILL	1920 C.Y.
COMPACTED FILL	1680 C.Y.
BERM RE-GRADING	
*COMPACTED FILL	600 C.Y.
*FOR INFORMATION ONLY	



PINE MEADOW SECOND ADDITION
PROJECT NAME

PAVING PLANS
SHEET TITLE

DFL DMU/KKL GJA
DESIGN BY: DRAWN BY: CHECKED BY:
MARCH 2002 01077ET 1 / 20
DATE DRAWING NAME SHEET / OF