
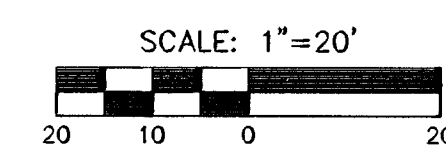


PINE MEADOW SECOND ADDITION

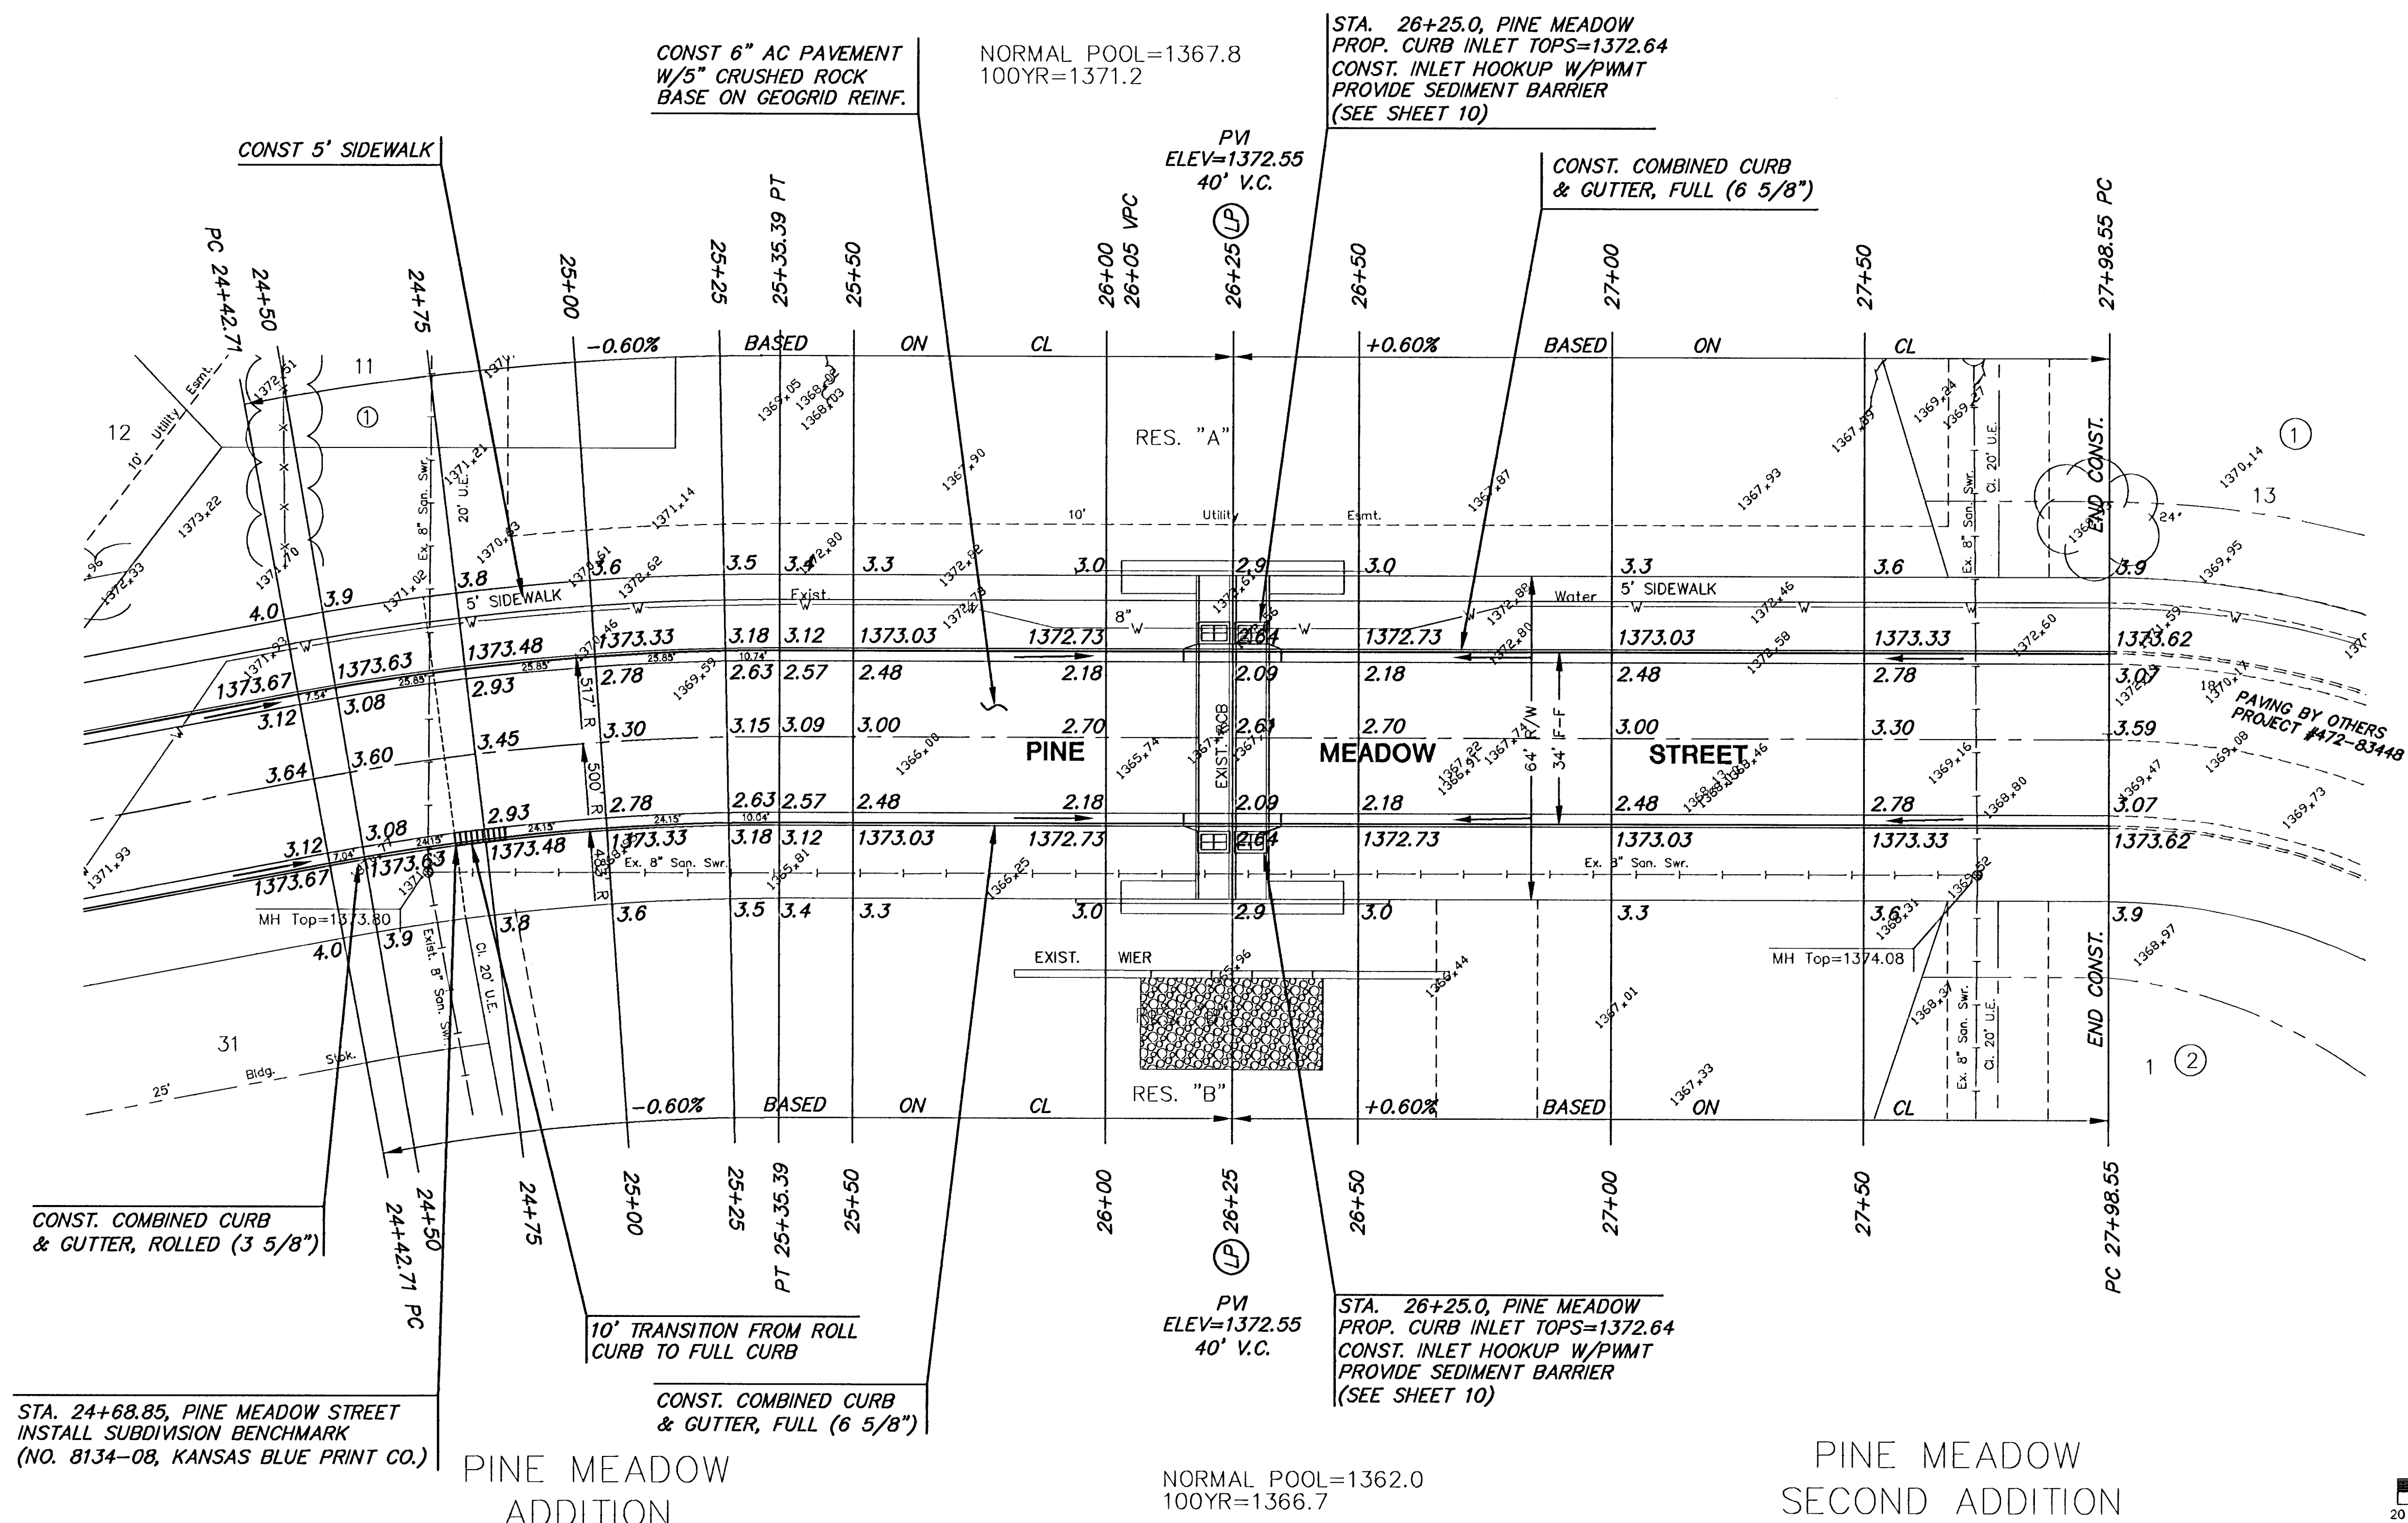

CURVE TABLE					
$\Delta = 10^\circ 37' 12''$ $R = 500.00'$ $T = 46.47'$ $L = 92.68'$ $LC = 92.54'$					
CURVE DATA BASED ON CENTERLINE $\Delta / 2 = 05^\circ 18' 36''$					
STATION	ARC	CHORD LENGTH		DEFLECTION	TOTAL DEFLECTION
		8' Off LtcB	8' Off RtcB		
24+42.71	-	-	-	00°00'00"	00°00'00"
24+50.00	7.29'	7.65'	6.93'	00°25'04"	00°25'04"
24+75.00	25.00'	26.25'	23.75'	01°25'57"	01°51'00"
25+00.00	25.00'	26.25'	23.75'	01°25'57"	03°16'57"
25+25.00	25.00'	26.25'	23.75'	01°25'57"	04°42'54"
25+35.39	10.39'	10.91'	9.87'	00°35'42"	05°18'36"
Def/Ft = 3.43775 Min.					

MKEC
ENGINEERING CONSULTANTS
411 N. WEBB ROAD
WICHITA, KS. 67206
316-264-9600

PINE MEADOW & PINE MEADOW SECOND ADDITION
PROJECT NAME

PAVING PLANS
SHEET TITLE

DESIGN BY: DFL	DRAWN BY: DMU	CHECKED BY: GJA
MARCH 2002	01077E3	6 / 20
DATE	JOB NO.	SHEET/OF