


H:\CIVIL\01077\DWG\PAV\2NDADD\PH1\01077_E2.DWG Tue Mar 05 17:41:40 2002

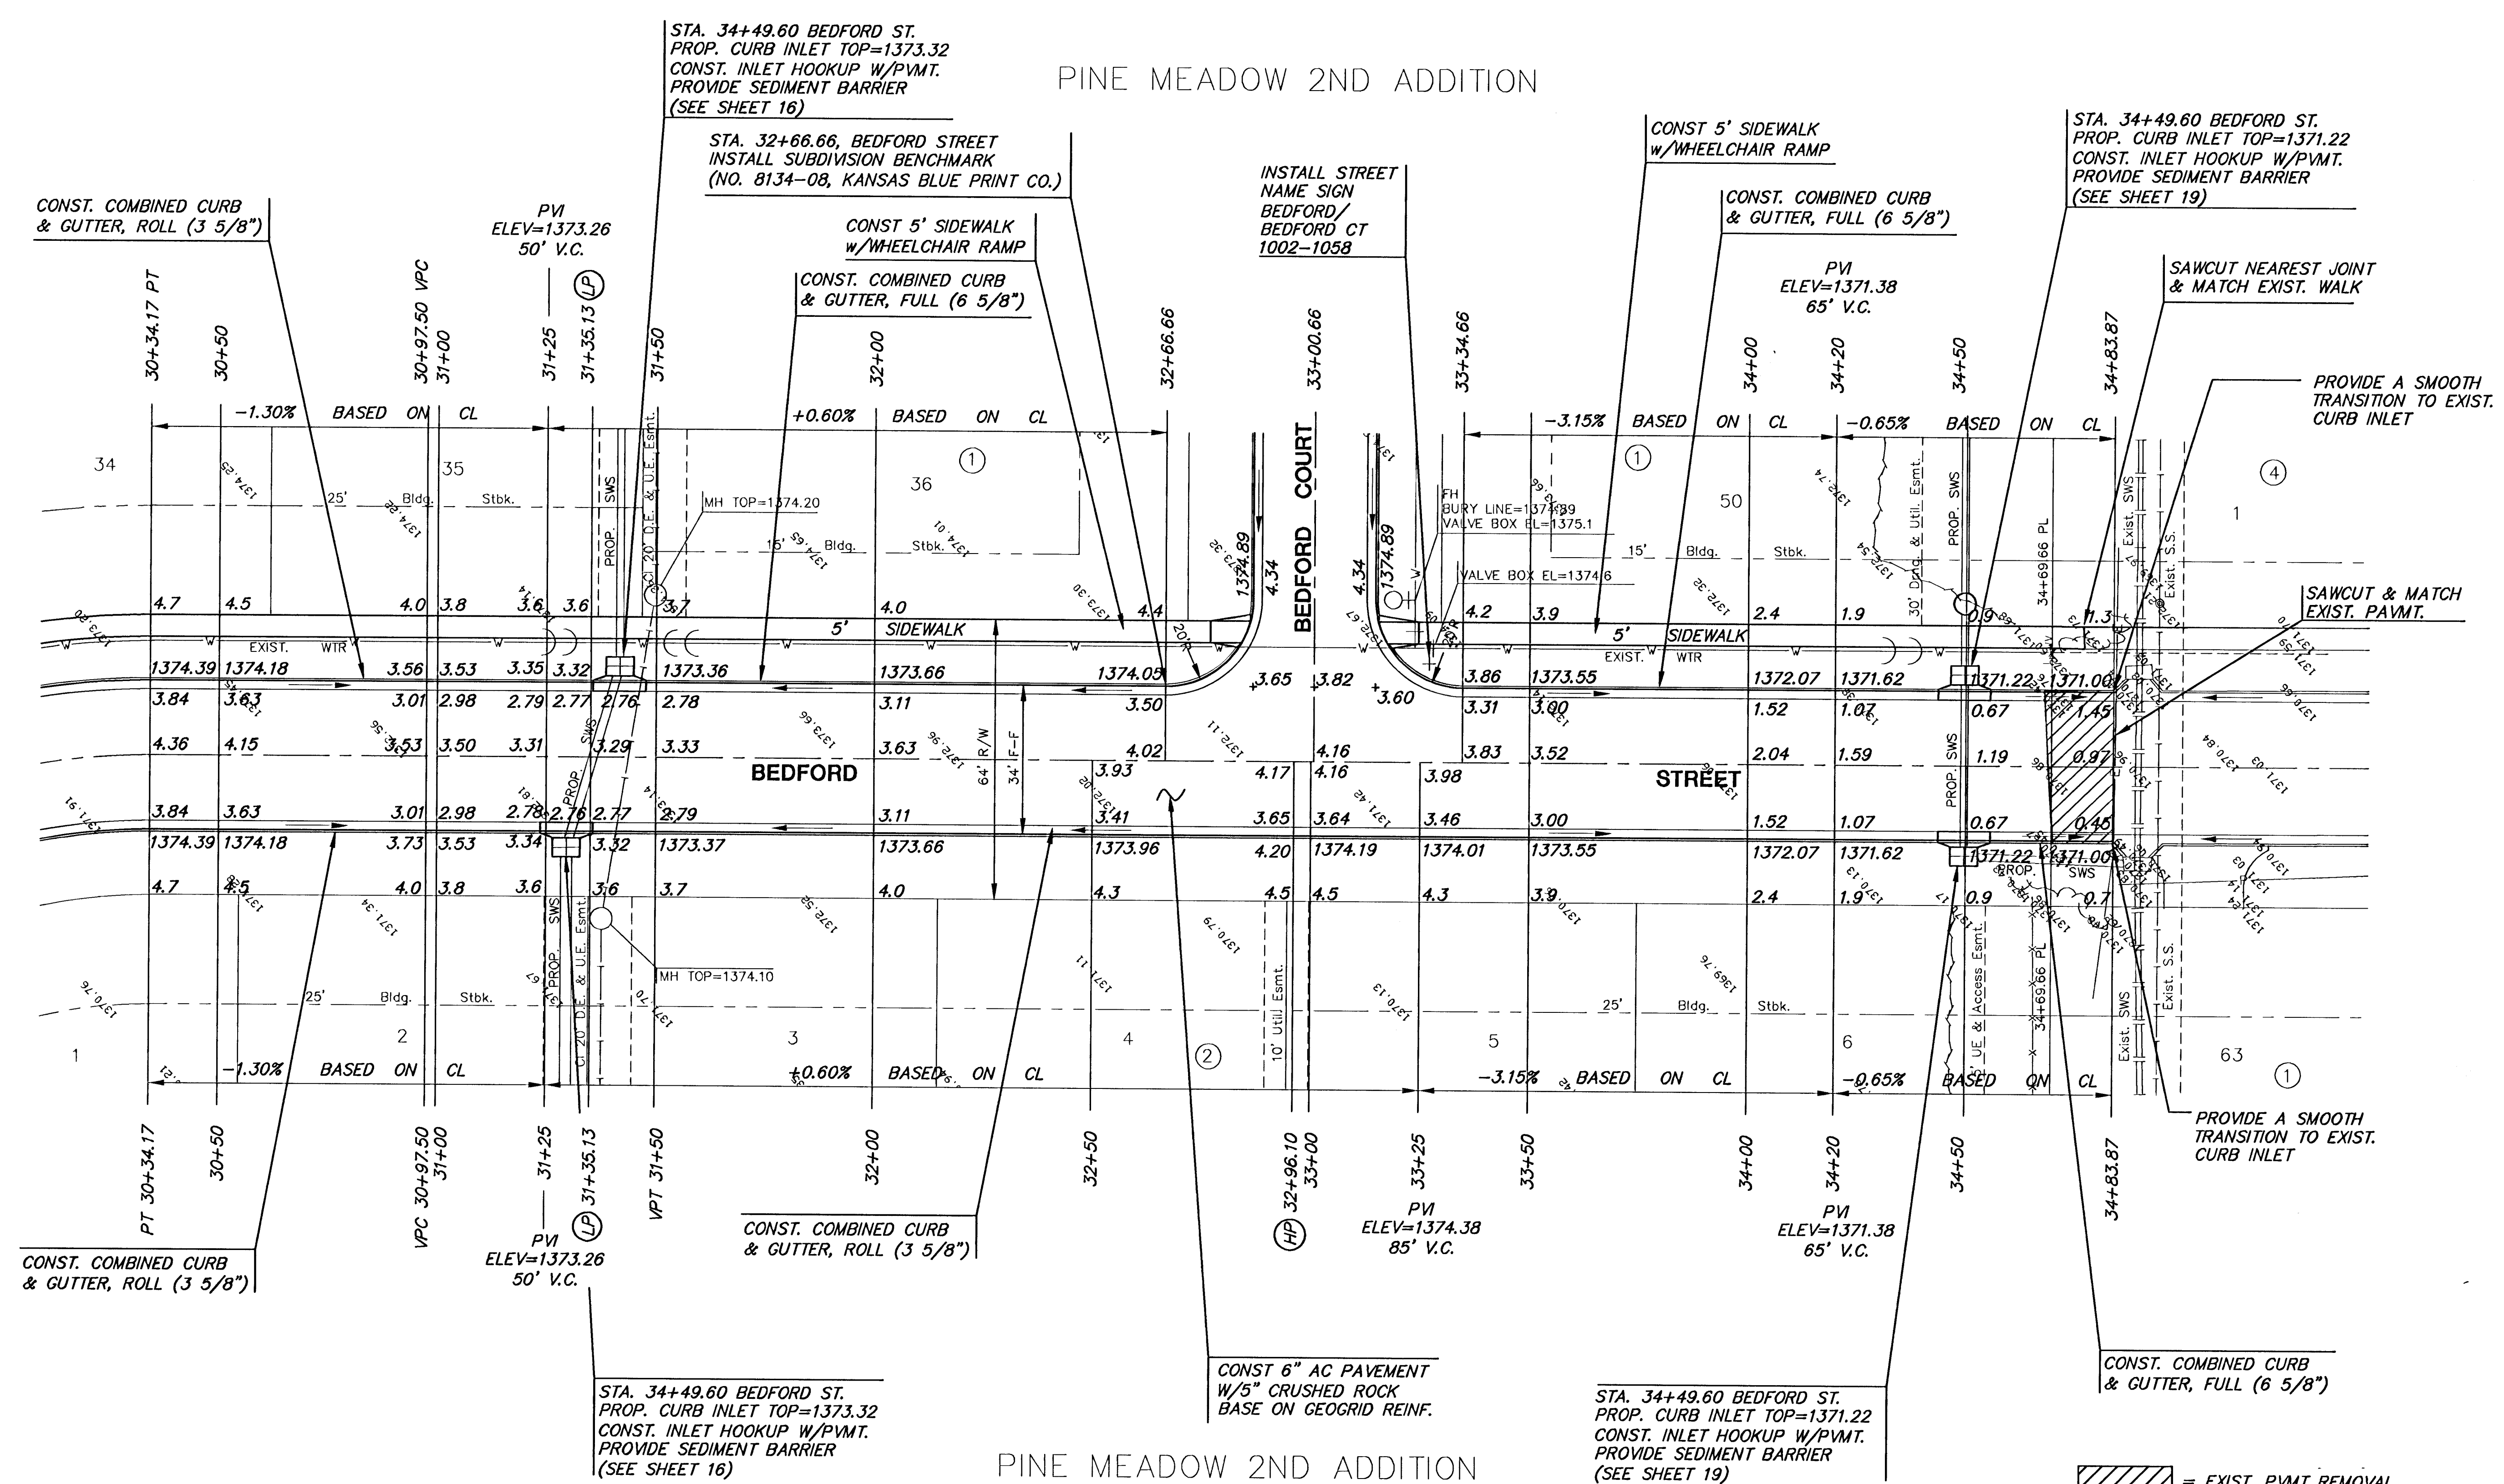

BALTHROP ADDITION

▨ = EXIST. PVMT REMOVAL

H:\CIVIL\01077\DWG\PAV\2NDADD\PH1\01077_E2



MKEC
ENGINEERING
CONSULTANTS
411 N. WEBB ROAD
WICHITA, KS. 67206
316 - 884 - 9600

PINE MEADOW SECOND ADDITION
PHASE 1
PROJECT NAME

PAVING PLANS
SHEET TITLE

DFL DESIGN BY.	DMU DRAWN BY.	GJA CHECKED BY.
MARCH 2002 DATE	01077_E2 JOB NO.	7 / 35 SHEET/TOT