


PINE MEADOW 2ND ADDITION

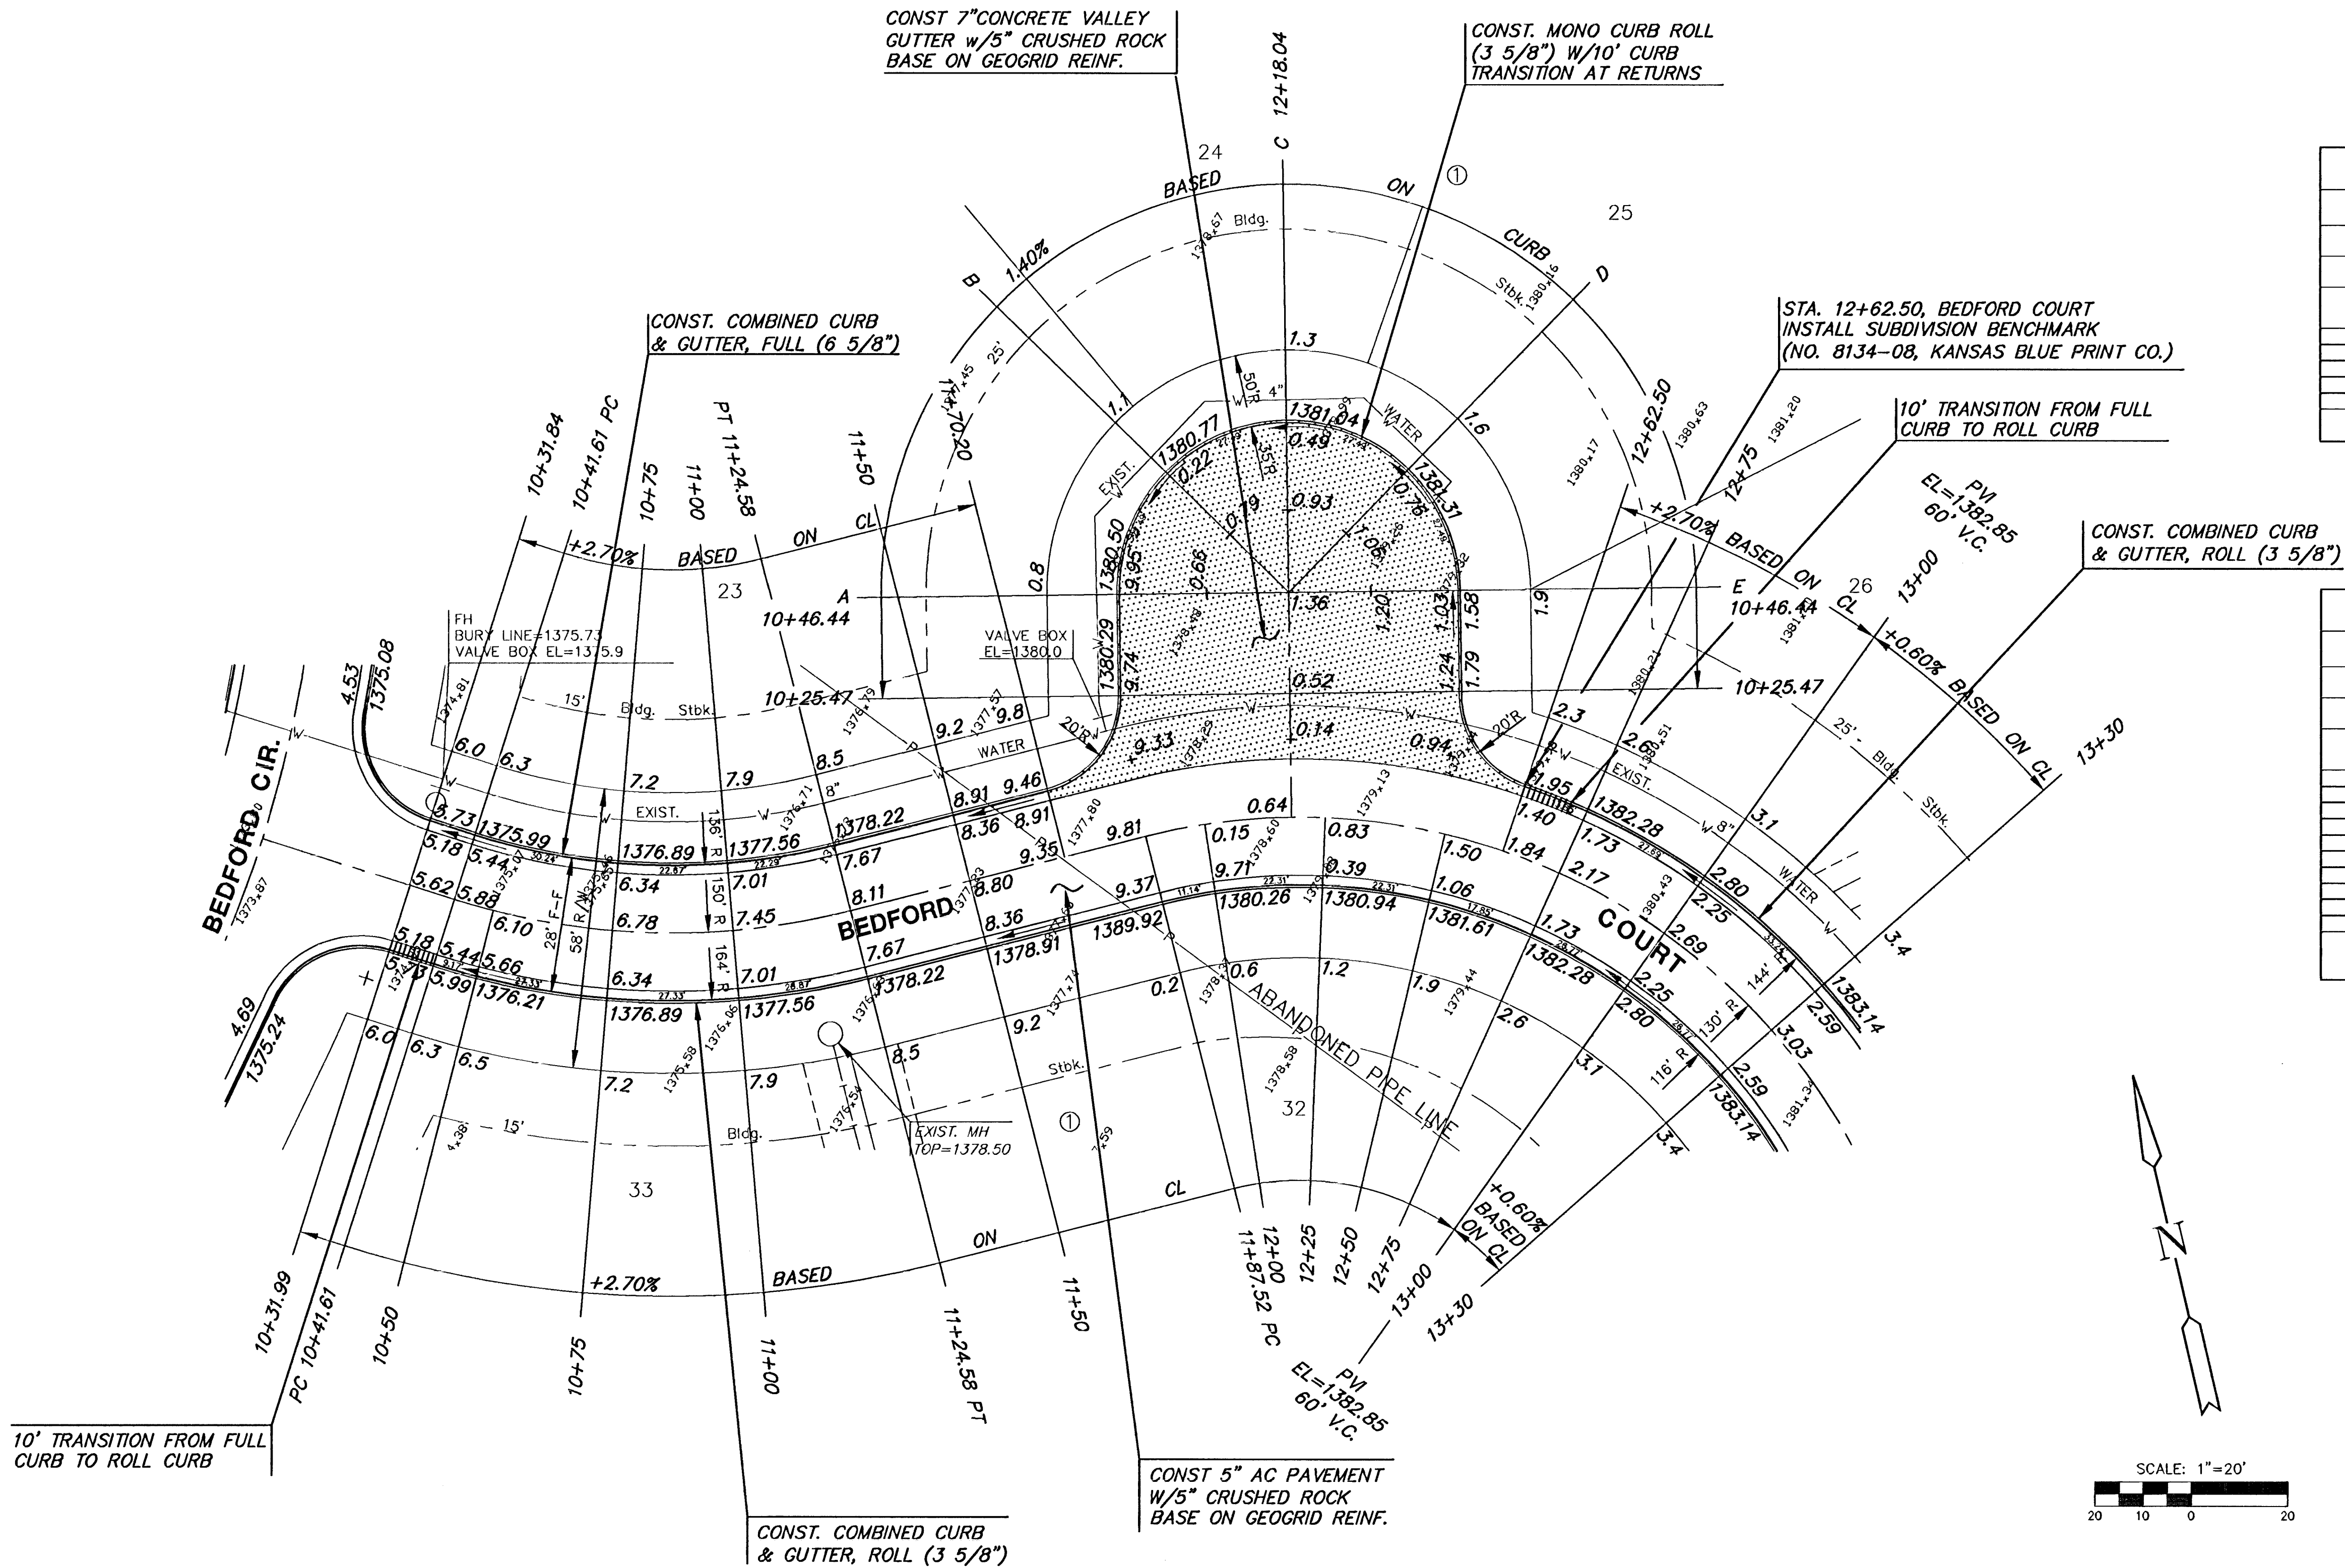

CURVE TABLE					
$\Delta = 31^{\circ}41'35''$ R = 150.00' T = 42.58' L = 82.97' LC = 81.92'					
CURVE DATA BASED ON CENTERLINE $\Delta / 2 = 15^{\circ}50'48''$					
STATION	ARC	CHORD LENGTH		DEFLECTION	TOTAL DEFLECTION
		8' Off LtCb	8' Off RtCb		
10+41.81	—	—	—	00°00'00"	00°00'00"
10+50.00	8.39'	7.16'	9.82'	01°38'09"	01°38'09"
10+75.00	25.00'	21.31'	28.63'	04°46'29"	08°22'37"
11+00.00	25.00'	21.31'	28.63'	04°46'29"	11°09'08"
11+24.58	24.58'	20.95'	28.16'	04°41'41"	15°50'48"
Def/Ft = 11.45916 Min.					

CURVE TABLE					
$\Delta = 60^{\circ}35'35''$ R = 130.00' T = 75.96' L = 137.48' LC = 131.16'					
CURVE DATA BASED ON CENTERLINE $\Delta / 2 = 30^{\circ}17'48''$					
STATION	ARC	CHORD LENGTH		DEFLECTION	TOTAL DEFLECTION
		8' Off LtCb	8' Off RtCb		
11+87.52	—	—	—	00°00'00"	00°00'00"
12+00.00	12.48'	14.59'	10.36'	02°45'01"	02°45'01"
12+18.04	18.04'	21.08'	14.98'	03°58'32"	06°43'32"
12+25.00	8.96'	8.14'	5.78'	01°32'02"	08°15'34"
12+50.00	25.00'	29.19'	20.74'	05°30'33"	13°46'07"
12+82.50	12.50'	14.61'	10.38'	02°45'17"	16°31'24"
12+75.00	12.50'	14.61'	10.38'	02°45'17"	19°16'40"
13+00.00	25.00'	29.19'	20.74'	05°30'33"	24°47'13"
13+25.00	25.00'	29.19'	20.74'	05°30'33"	30°17'48"
13+25.00	—	—	—	00°00'01"	30°17'47"
Def/Ft = 13.22210 Min.					

H:\CIVIL\01077\DWG\PAV\2NDADD\PH1\01077_E4



PINE MEADOW SECOND ADDITION
PHASE 1
PROJECT NAME

PAVING PLANS
SHEET TITLE

DFL DESIGN BY:	DMU DRAWN BY:	GJA CHECKED BY:
MARCH 2002 DATE	01077_E4 JOB NO.	9 / 35 SHEET/OF