
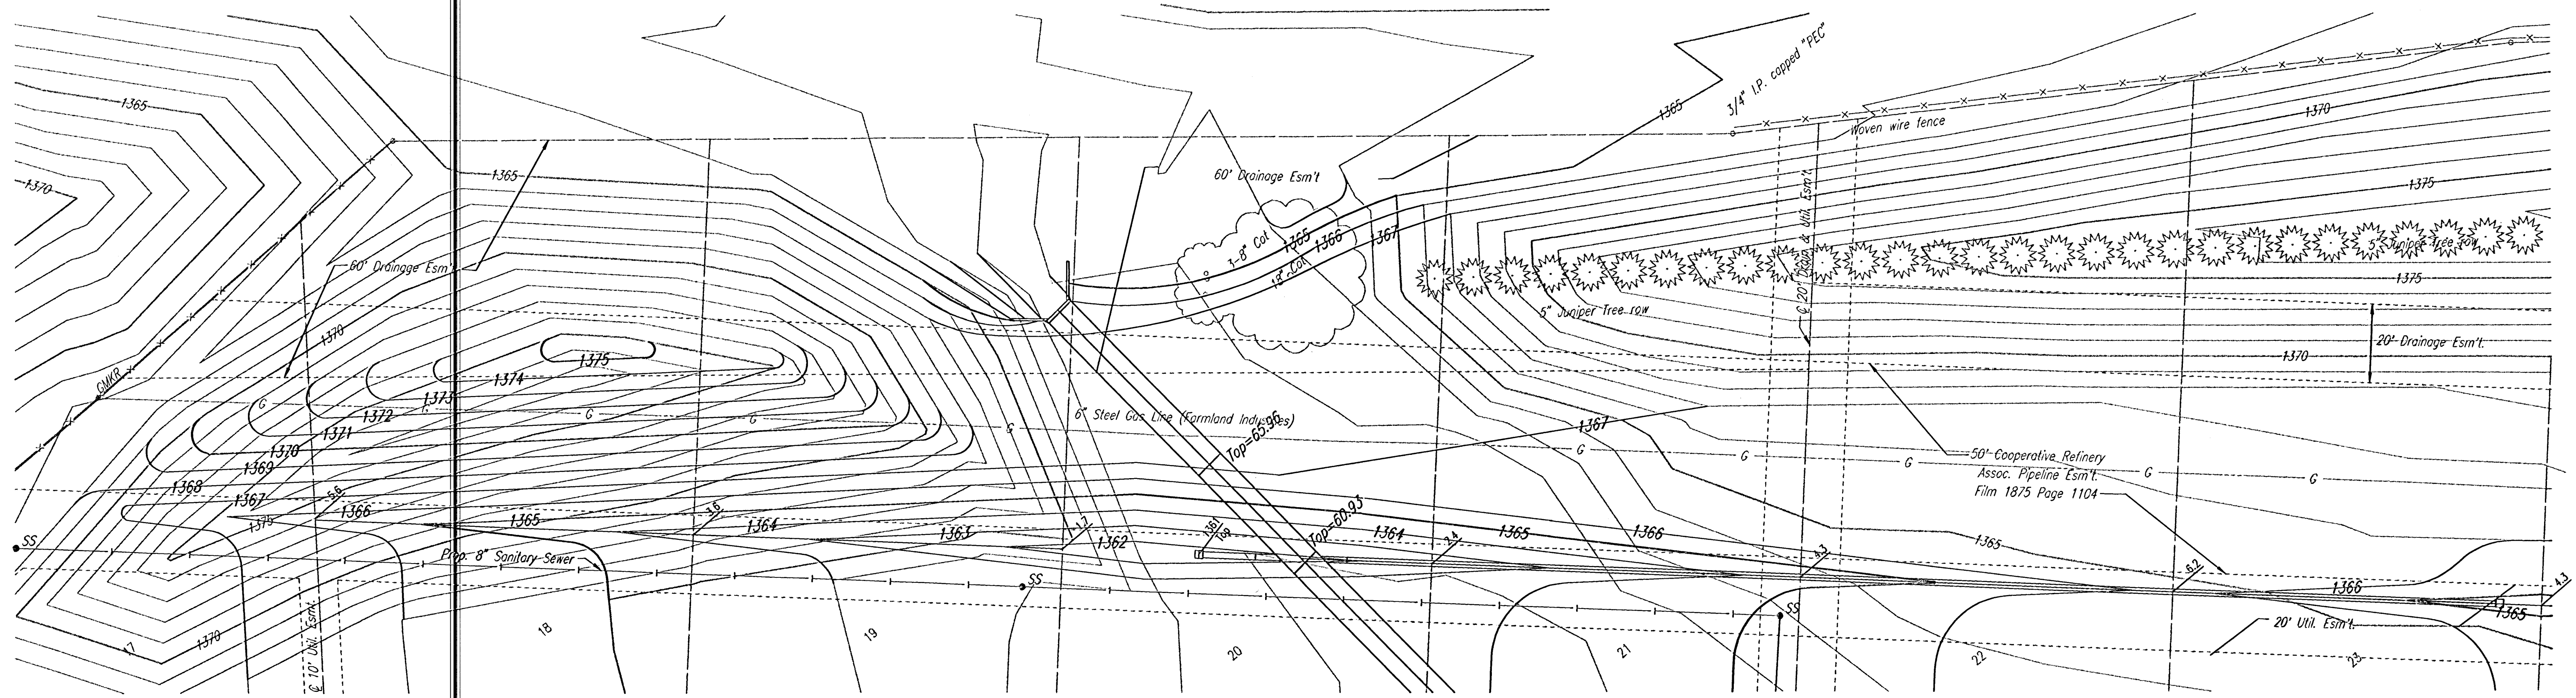


PROJECT NO.	SHEET NO.	TOTAL SHEETS
472-83468	32	55

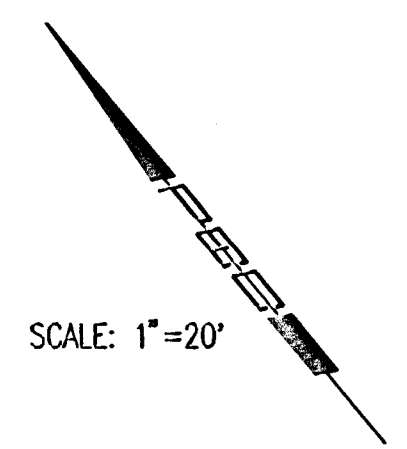

DSNR: DEP OPER: S&D SCALE: 1"=20.00
Q:\2001\01545\000\BERMGRADING 03-13-2002 03:51:35 pm

BALTHROP 4TH ADDITION

BERM CONTOUR GRADING PLAN

 **Professional Engineering Consultants, P.A.**
303 S. TOPEKA • WICHITA, KANSAS 67202
316-262-2691 • FAX 316-262-3003

Designed by	BER	Checked by	
Drawn by	DEP	Date	FEB. 2002
		Job No.	01545