
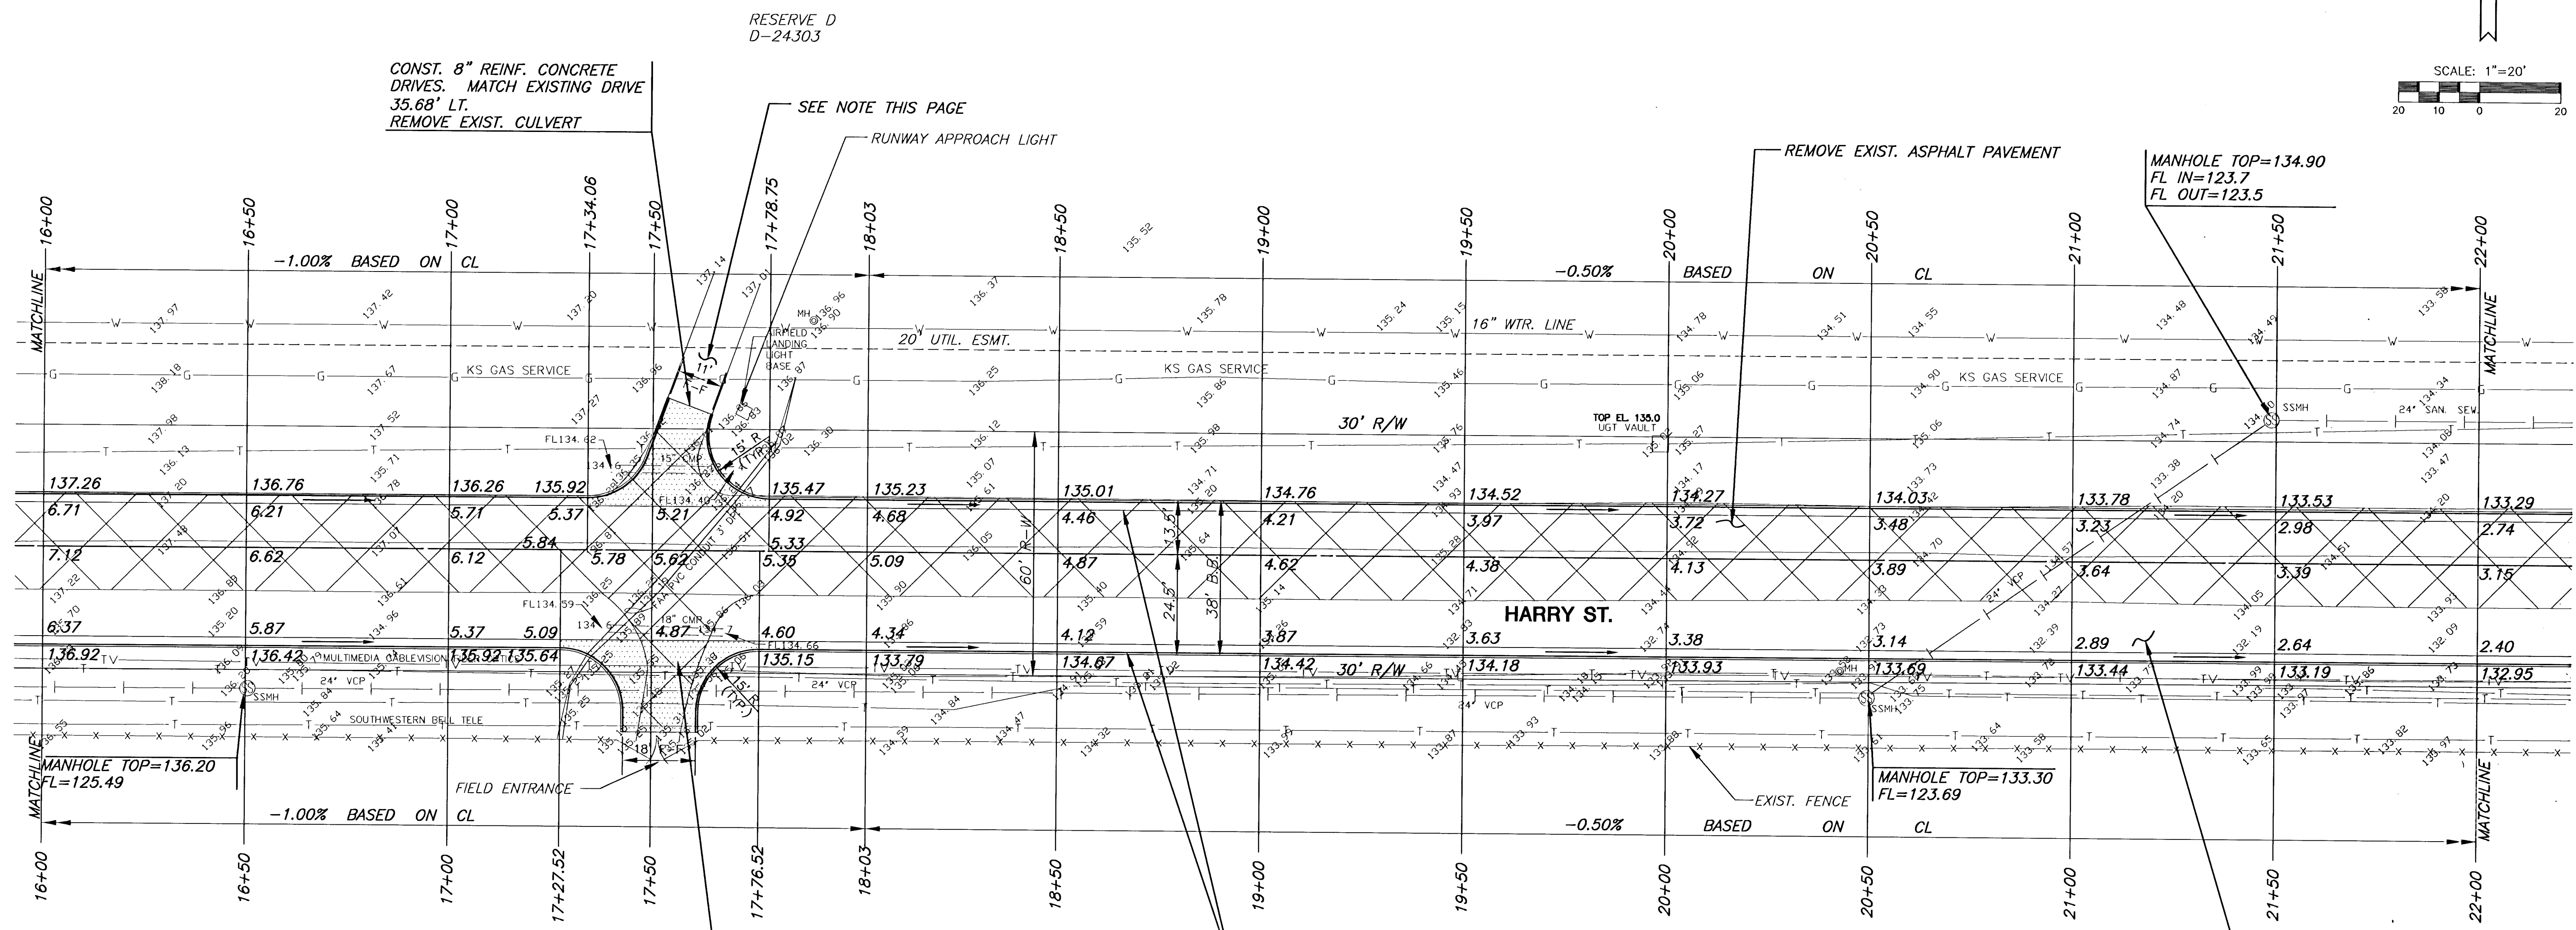


PART OF WICHITA MUNICIPAL
AIRPORT ADDITION

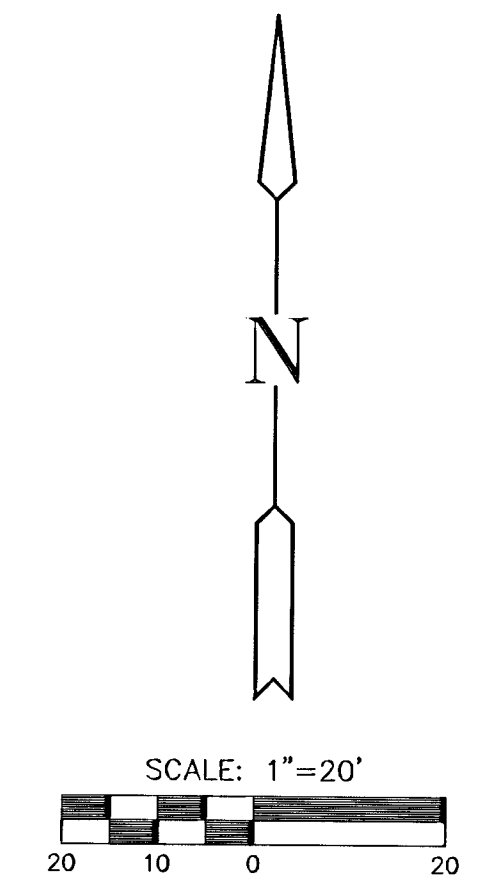

PART OF WICHITA MUNICIPAL
AIRPORT ADDITION

PART OF RESERVE F
D-24305

NOTE: CONTRACTOR TO PROVIDE AND MAINTAIN ACCESS FOR FLIGHT SAFETY CREWS TO RUNWAY APPROACH LIGHTS AT ALL TIMES THROUGHOUT CONSTRUCTION. THE COST OF THIS WORK WILL BE SUBSIDIARY TO ASPHALT PAVING.

MKEC
ENGINEERING CONSULTANTS
411 N. WEBB ROAD
WICHITA, KS. 67208
316-684-9600

LEARJET WAY IMPROVEMENTS
PROJECT NAME

PAVING PLANS
SHEET TITLE

JTC/GJA DESIGN BY:	TLT/BSH DRAWN BY:	JTC/GJA CHECKED BY:
OCTOBER 2000 DATE	99034_E2 DRAWING NAME	6 / 14 SHEET / OF

H:\CIVIL\99034\PAVE\99034_E2.DWG Tue Nov 28 12:04:42 2000