




PART OF WICHITA MUNICIPAL  
AIRPORT ADDITION

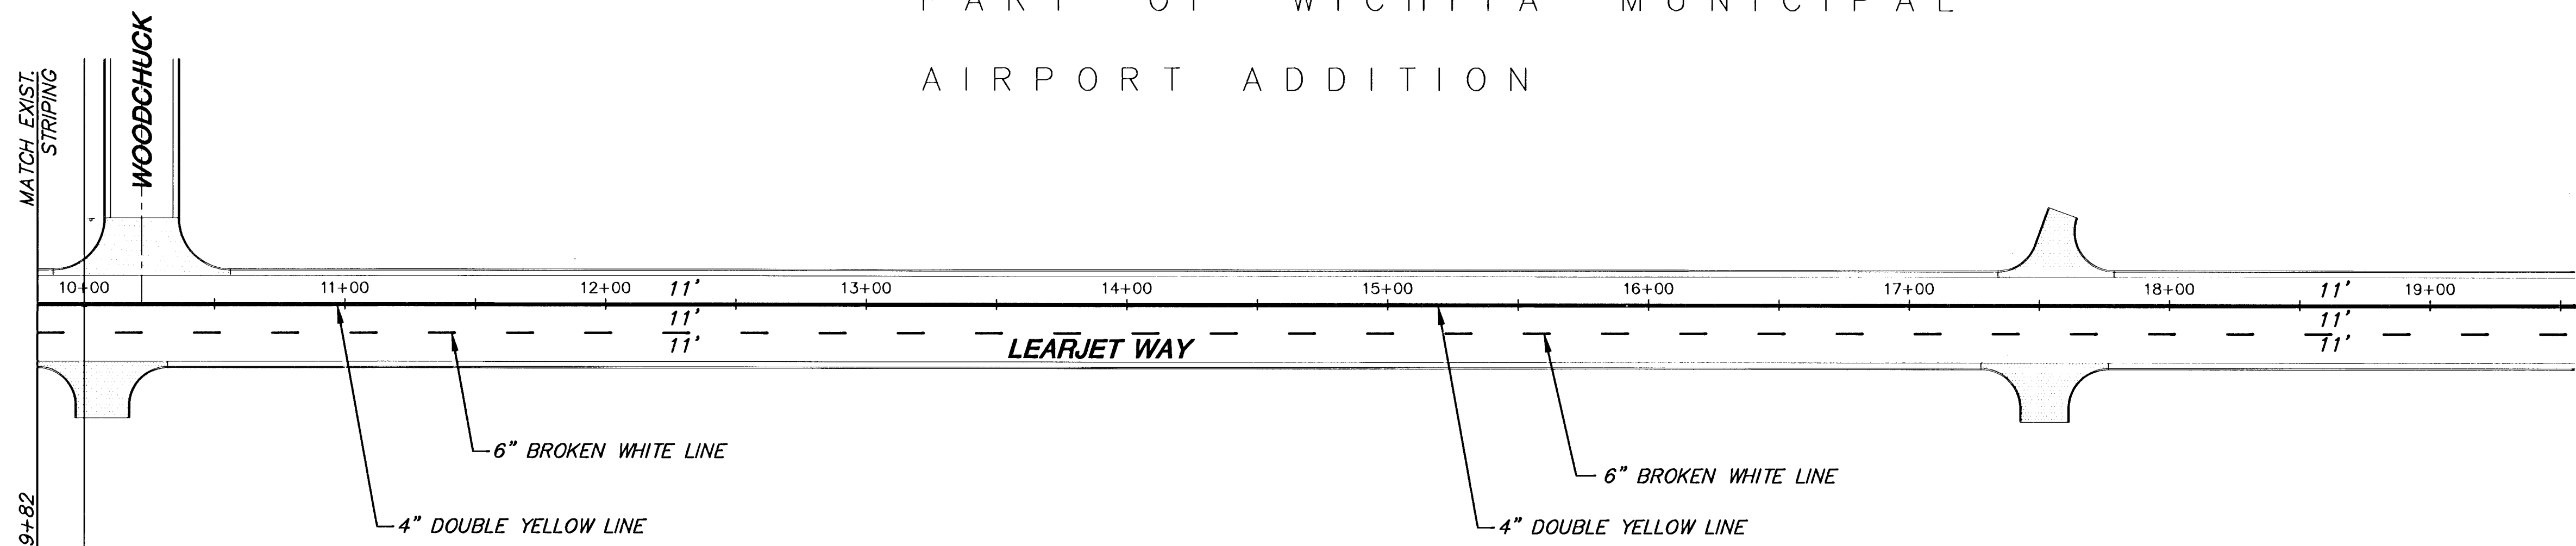


PART OF WICHITA MUNICIPAL  
AIRPORT ADDITION

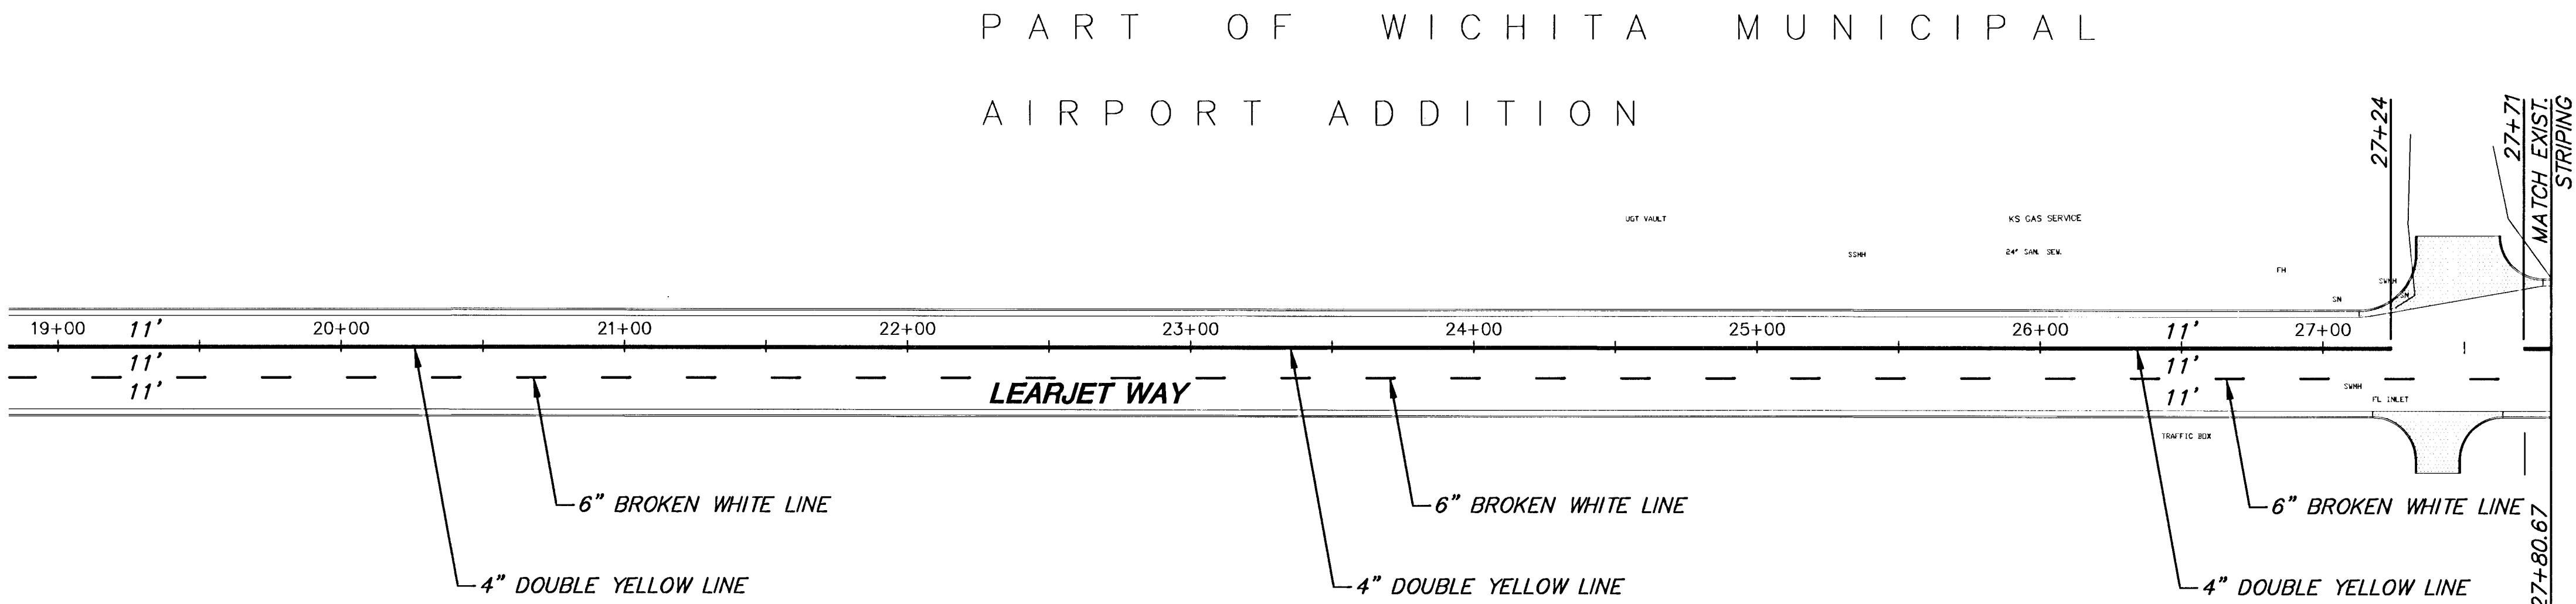

PART OF WICHITA MUNICIPAL  
AIRPORT ADDITION

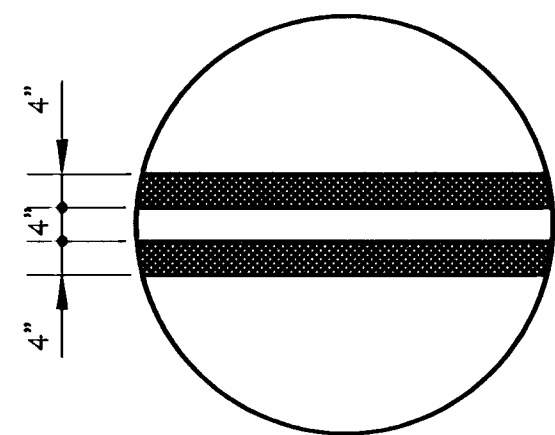

4" DOUBLE YELLOW DETAIL

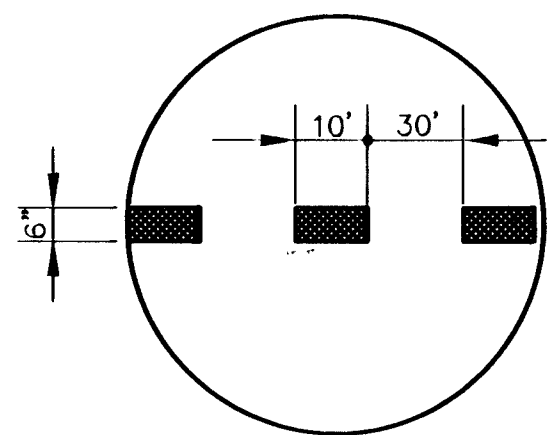

6" SINGLE WHITE DASHED DETAIL

SUMMARY OF PAVEMENT MARKING QUANTITIES

(FOR INFORMATION ONLY)

| ITEMS                                       | TOTAL | UNITS |
|---------------------------------------------|-------|-------|
| PAVEMENT MARKING (COLD PLASTIC)(WHITE)(6")  | 450   | L.F.  |
| PAVEMENT MARKING (COLD PLASTIC)(YELLOW)(4") | 3,504 | L.F.  |

- STRIPING SHALL MEET K.D.O.T. PAVEMENT SPECIFICATIONS FOR COLD PLASTIC MARKINGS.
- CONTRACTOR SHALL REMOVE AND STOCKPILE ALL REGULATORY SIGNS - STREET NAME, STOP SIGN, SPEED LIMIT SIGN, ETC. UPON COMPLETION OF THE PROJECT, CONTRACTOR SHALL RESET THE SIGNS.



ENGINEERING CONSULTANTS  
411 N. WEBB ROAD  
WICHITA, KS. 67206  
316-684-9600

LEARJET WAY IMPROVEMENTS  
PROJECT NAME

PAVING PLANS  
SHEET TITLE

JTC/GJA  
DESIGN BY:

BSH/KLH  
DRAWN BY:

JTC/GJA  
CHECKED BY:

OCTOBER 2000  
DATE

MARKPLAN  
DRAWING NAME

8 / 14  
SHEET / OF