

# SITE IMPROVEMENTS

TO SERVE

# HESS RESERVOIR


1401 MUSEUM BLVD.

# CITY OF WICHITA, KANSAS


PAUL GUNZELMAN, P.E. - CITY ENGINEER

CITY OF WICHITA ENGINEERING PROJECT NO. 448-2024-008980

ORG CODE: 54255823, MUNIS NO.: W3018

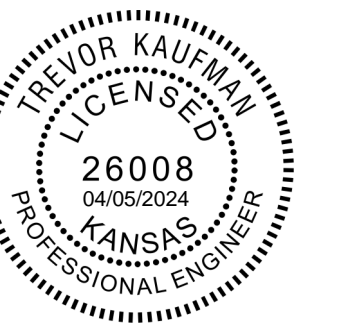

**COW HESS RESERVOIR  
PARKING LOT REMOVAL**  
1401 MUSEUM BLVD.  
WICHITA KS, 67203

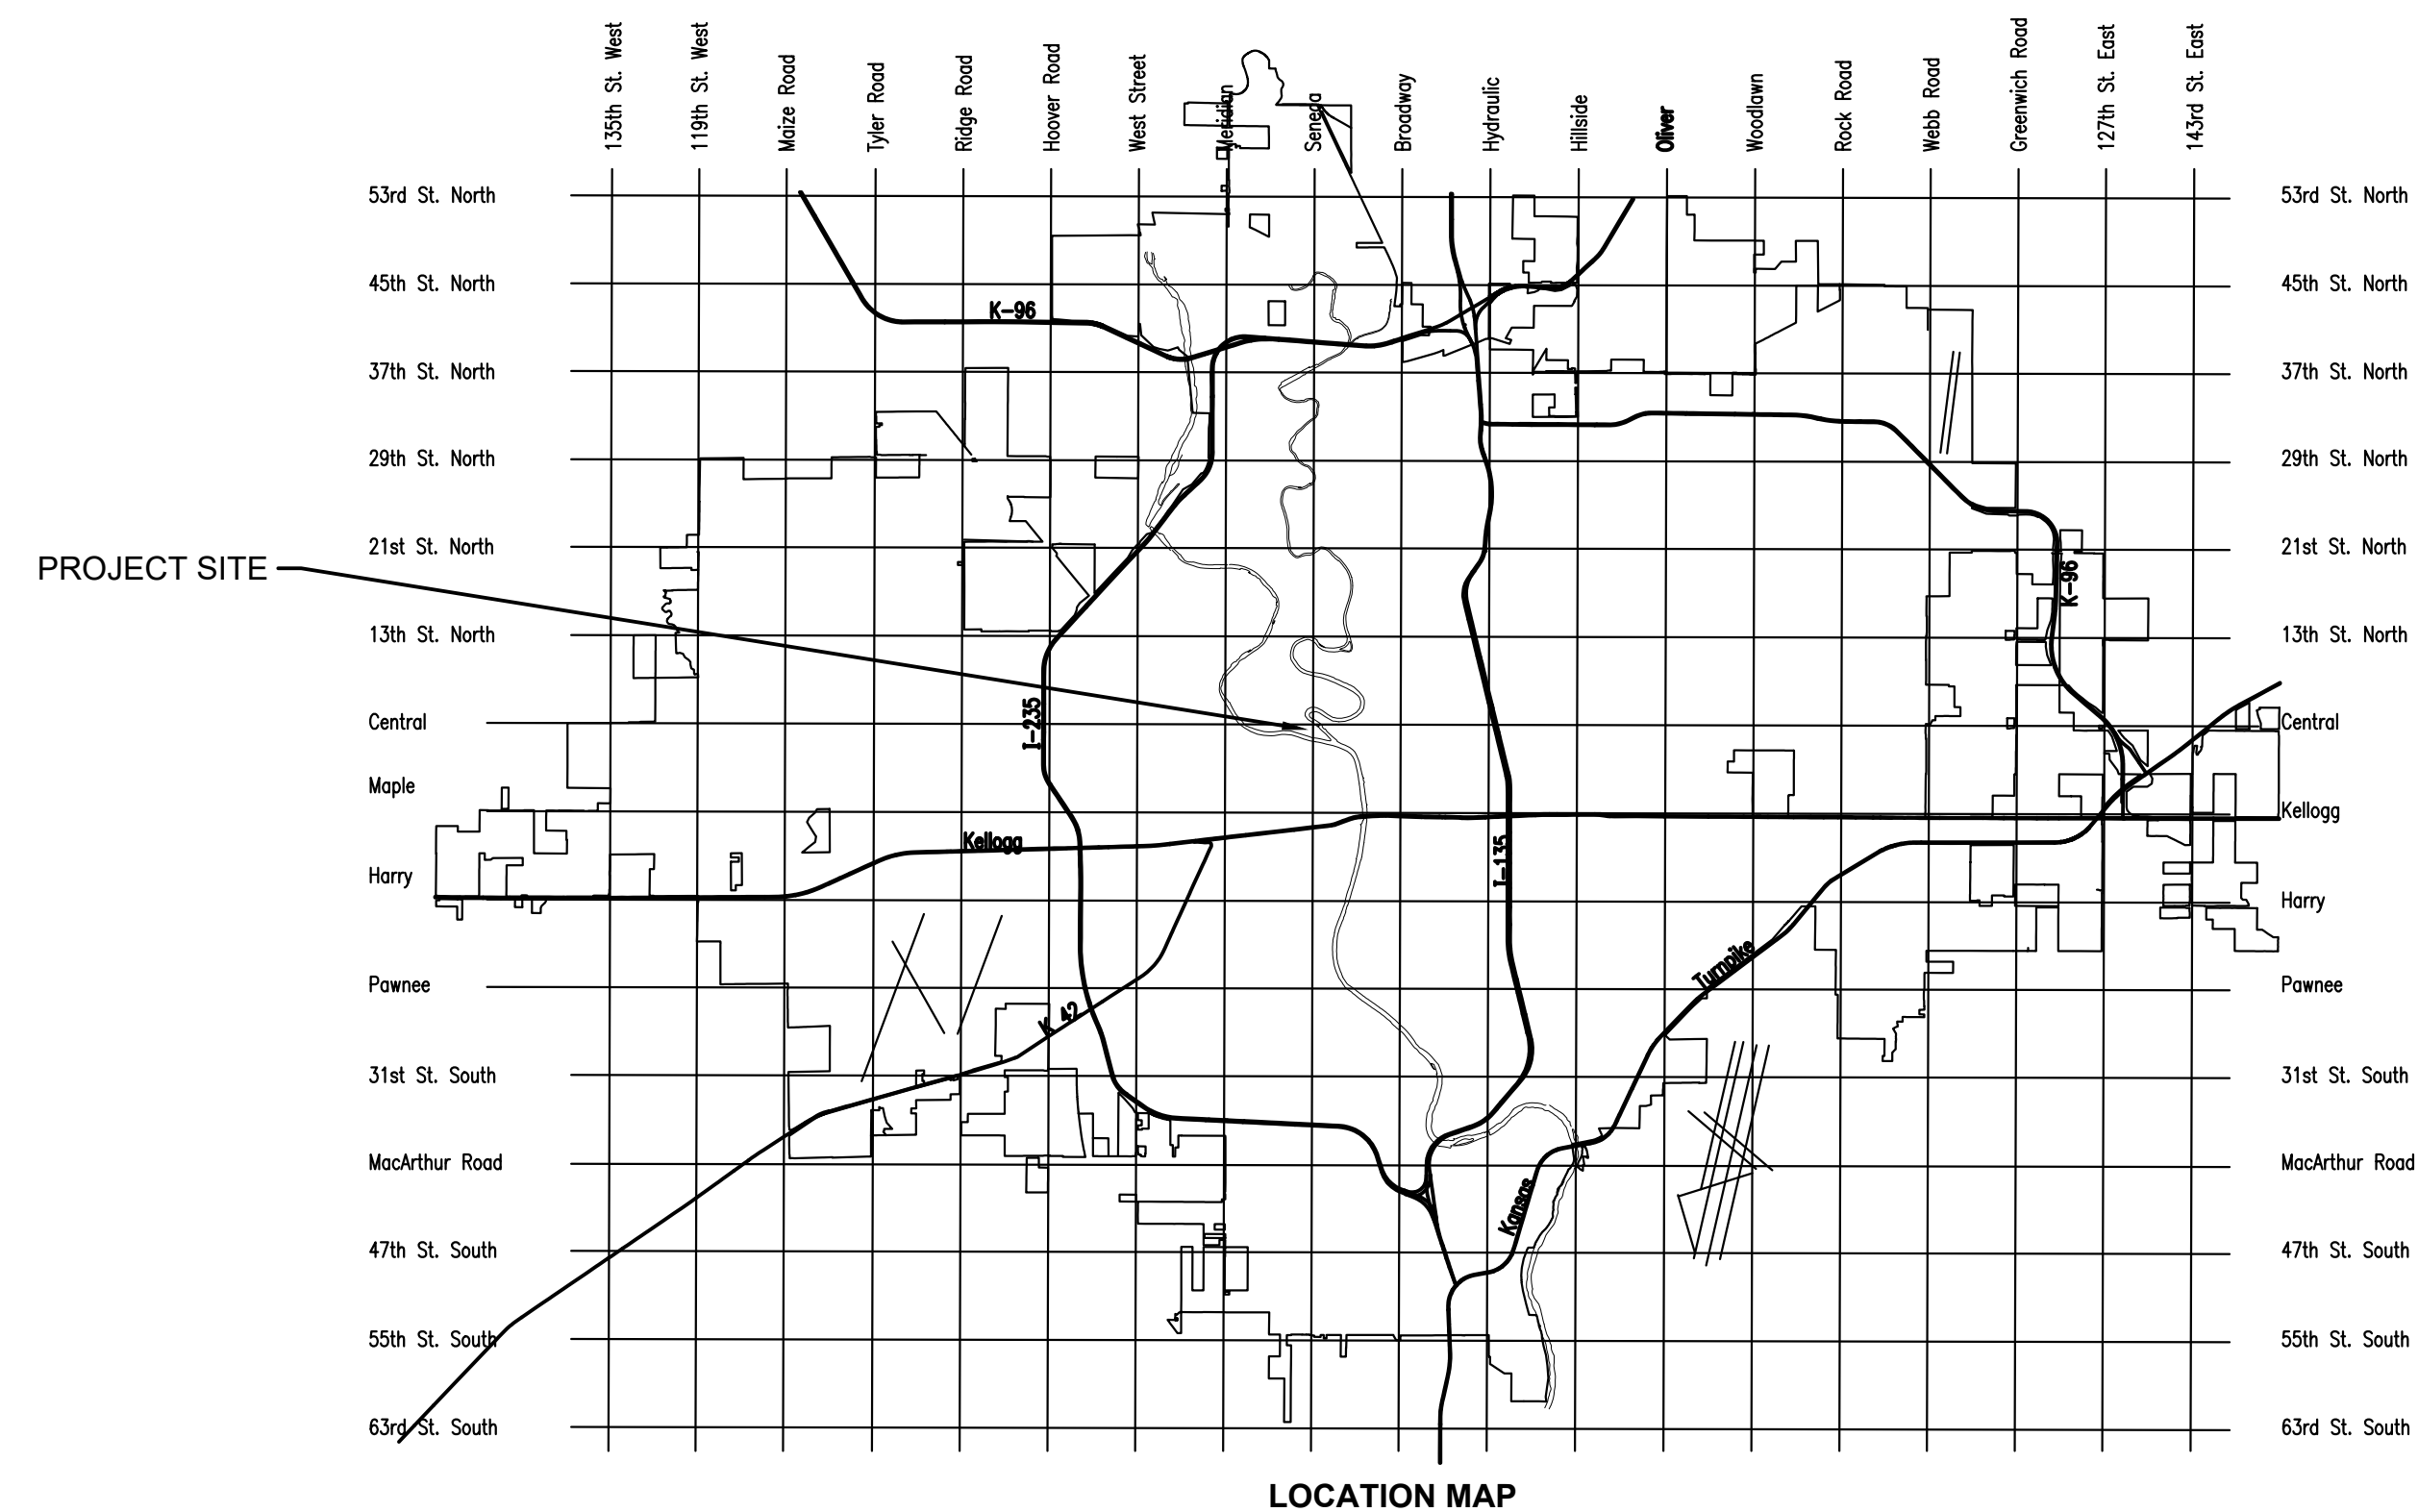

### CIVIL SHEET LIST

SHEET NUMBER	SHEET TITLE
G-001	TITLE SHEET
G-101	SURVEY & GENERAL NOTES
V-101	EXISTING CONDITIONS
CD101	DEMOLITION PLAN
CG101	GRADING PLAN
CG501	EROSION CONTROL DETAILS 1
CG502	EROSION CONTROL DETAILS 2
CG503	EROSION CONTROL DETAILS 3

Issue:		

JOB NO.	237043-014
DATE	APRIL 5, 2024
PM	TBK
DESIGNED BY	DSB
DRAWN BY	CSS
CHECKED BY	DRC

TITLE SHEET

G-001

SAVED 4/4/2024 2:47:17 PM BY CHANCE SWANEY  
PLOTTED 4/5/2024 1:00:43 PM BY DUSTIN BILLINGSLEY  
U:\WICHITA-CIVIL\2023\237043\142\PD3\_PLANS\030237043-014 G-001 TITLE SHEET.DWG