


K9 ROOSTER MEMORIAL DOG PARK 2024 PARK FACILITY ENHANCEMENTS

ORG CODE 44003623 / MUNIS NUMBER R3006 / ENGINEERING PROJECT NUMBER 482-11079

CITY OF WICHITA WICHITA, KANSAS

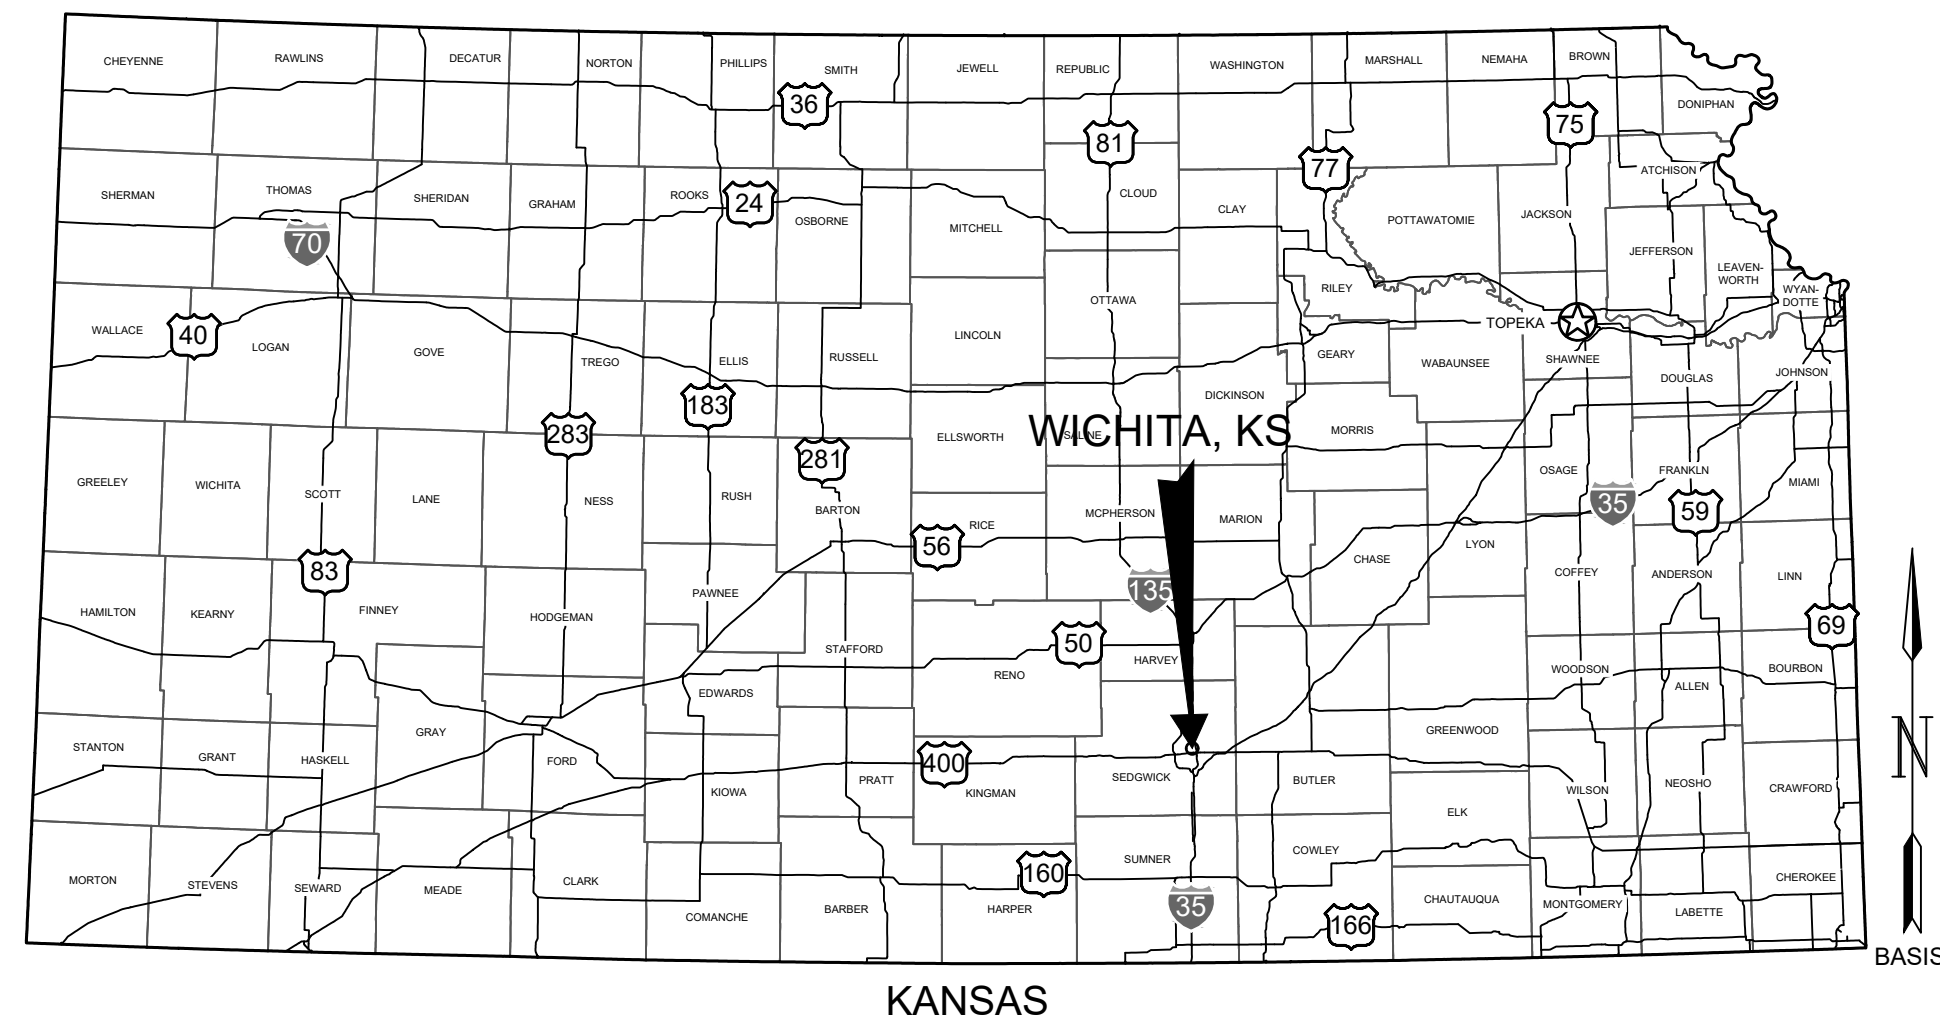

LOCATION MAP



VICINITY MAP
NO SCALE

GARVER PROJECT NO. F02-2302060
MAY 2024




1995 Midfield Road
Wichita, KS 67209
(316) 264-8008

SHEET INDEX	
SHEET	TITLE
G-001	COVER SHEET
G-002	PROJECT GENERAL NOTES AND ACCESS PLAN
G-003	EXISTING CONDITIONS PLAN
C-010	SITE DEMOLITION PLAN
C-101	SITE LAYOUT PLAN 01
C-102	SITE LAYOUT PLAN 02
C-103	LAYOUT NODE PLAN 01
C-104	LAYOUT NODE PLAN 02
C-105	LAYOUT NODE SCHEDULE
C-201	SITE GRADING PLAN 01
C-202	SITE GRADING PLAN 02
C-301	SITE EROSION CONTROL PLAN
C-501	SITE CIVIL DETAILS 01
C-502	EROSION CONTROL DETAILS 01
C-503	EROSION CONTROL DETAILS 02
C-504	EROSION CONTROL DETAILS 03
C-505	EROSION CONTROL DETAILS 04
C-506	EROSION CONTROL DETAILS 05
S-101	STRUCTURAL NOTES
S-102	STRUCTURAL PLAN
S-501	STRUCTURAL DETAILS
L-101	LANDSCAPE NOTES AND SCHEDULE
L-201	LANDSCAPE PLAN 01
L-202	LANDSCAPE PLAN 02
L-501	LANDSCAPE DETAILS 01
L-502	LANDSCAPE DETAILS 02
L-503	LANDSCAPE DETAILS 03
L-504	LANDSCAPE DETAILS 04
IR-100	IRRIGATION PLAN- EXISTING SYSTEM DEMO AND SALVAGE
IR-101	IRRIGATION PLAN- NEW SYSTEM- SITE OVERALL
IR-102	IRRIGATION PLAN- NEW SYSTEM- NORTH
IR-103	IRRIGATION PLAN- NEW SYSTEM- SOUTH
IR-104	SCHEDULES
IR-105	NEW SYSTEM INSTALLATION DETAILS



© 2024 GARVER, LLC
THIS DOCUMENT, ALONG WITH THE IDEAS AND DESIGNS CONVEYED HEREIN, SHALL BE CONSIDERED INSTRUMENTS OF PROFESSIONAL SERVICE AND ARE PROPERTY OF GARVER, LLC. ANY USE, REPRODUCTION, OR DISTRIBUTION OF THIS DOCUMENT, ALONG WITH THE IDEAS AND DESIGN CONTAINED HEREIN, IS PROHIBITED UNLESS AUTHORIZED IN WRITING BY GARVER, LLC OR EXPLICITLY ALLOWED IN THE GOVERNING PROFESSIONAL SERVICES AGREEMENT FOR THIS WORK.

1995 Midfield Road
Wichita, KS 67209
(316) 264-8008

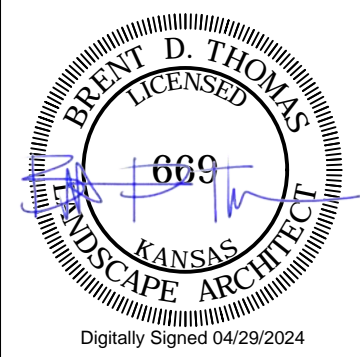

REV.	DATE	DESCRIPTION	BY

CITY OF WICHITA
DEPT. OF PARK & RECREATION
WICHITA, KANSAS
2024 PARK FACILITY
ENHANCEMENTS-
K9 ROOSTER DOG PARK
ENHANCEMENTS

COVER SHEET

JOB NO.: 2302060
DATE: MAY 2024
DESIGNED BY: BDT
DRAWN BY: HG

BAR IS ONE INCH ON ORIGINAL DRAWING
0 1" IF NOT ONE INCH ON THIS SHEET, ADJUST SCALES ACCORDINGLY.

DRAWING NUMBER
G-001

SHEET NUMBER