


M:\2632.10\A2-2
1/8" = 1'-0"

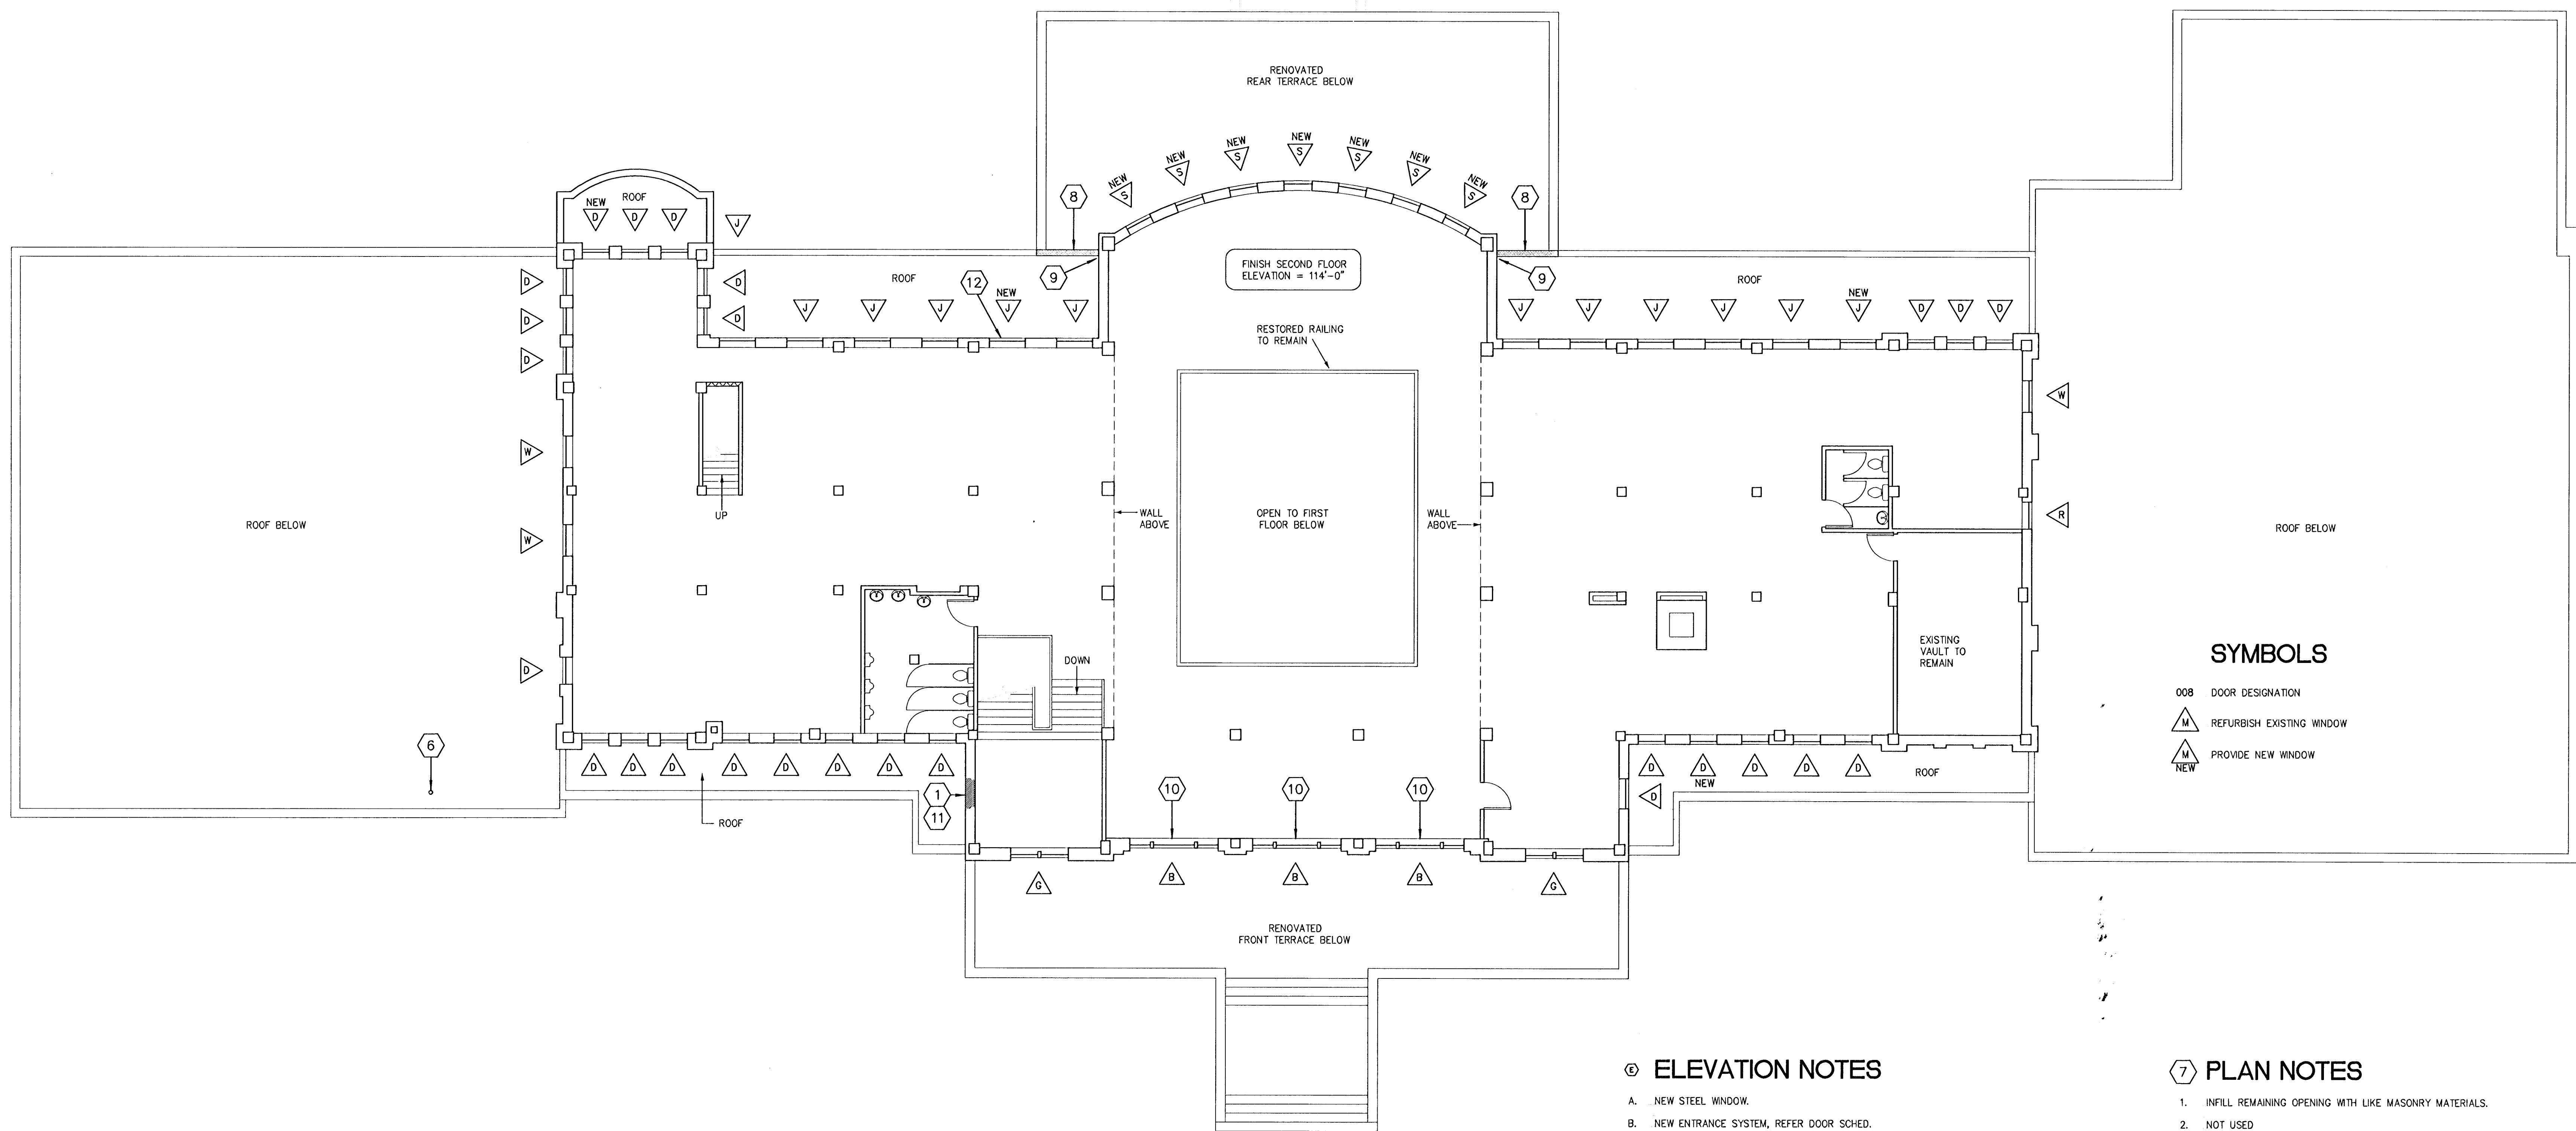

SYMBOLS


- 008 DOOR DESIGNATION
- REFURBISH EXISTING WINDOW
- PROVIDE NEW WINDOW

ELEVATION NOTES


- A. NEW STEEL WINDOW.
- B. NEW ENTRANCE SYSTEM, REFER DOOR SCHED.
- C. CLEAN, TUCK POINT & SEAL ALL BRICK & PRECAST.
- D. NEW PRECAST CONC. BELT COURSE.
- E. NEW PRECAST AS REQUIRED, MATCH EXISTING.
- F. EXISTING EXPOSED CONC. FOUNDATION WALL.
- G. PATCH BRICK AS REQ'D. @ REMOVAL AREAS.
- H. INSTALL NEW LINTEL, WHERE REQ'D.
- J. NEW ROOF/WALL FLASHING.
- K. PATCH BRICK & REPLACE PRECAST AS REQ'D. @ REMOVED WALL AREAS.

PLAN NOTES


- 1. INFILL REMAINING OPENING WITH LIKE MASONRY MATERIALS.
- 2. NOT USED.
- 3. NOT USED.
- 4. RELOCATE DOOR AS REQUIRED.
- 5. REPLACE EXISTING SUSPENDED ACOUSTICAL CEILING SYSTEM AS REQUIRED.
- 6. RELOCATE EXISTING METAL FLUE.
- 7. NOT USED.
- 8. RECONSTRUCT MASONRY RAIL & CAP, TYP. EA. SIDE.
- 9. PATCH MASONRY AS REQ'D. @ PREVIOUS WALL INTERSECTION, TYPICAL BOTH SIDES.
- 10. REFER STRUCTURAL FOR CONCRETE LINTEL RESTORATION NOTES FOR WORK REQUIRED ABOVE WINDOWS.
- 11. PATCH MODIFIED BITUMEN ROOFING SYSTEM AS REQ'D. TURN ROOFING UP ONTO MASONRY INFILL. MATCH ADJACENT WALL FLASHING MATERIALS.
- 12. INFILL REMAINING OPENING WITH MATCHING TOOTHED-IN BRICK.

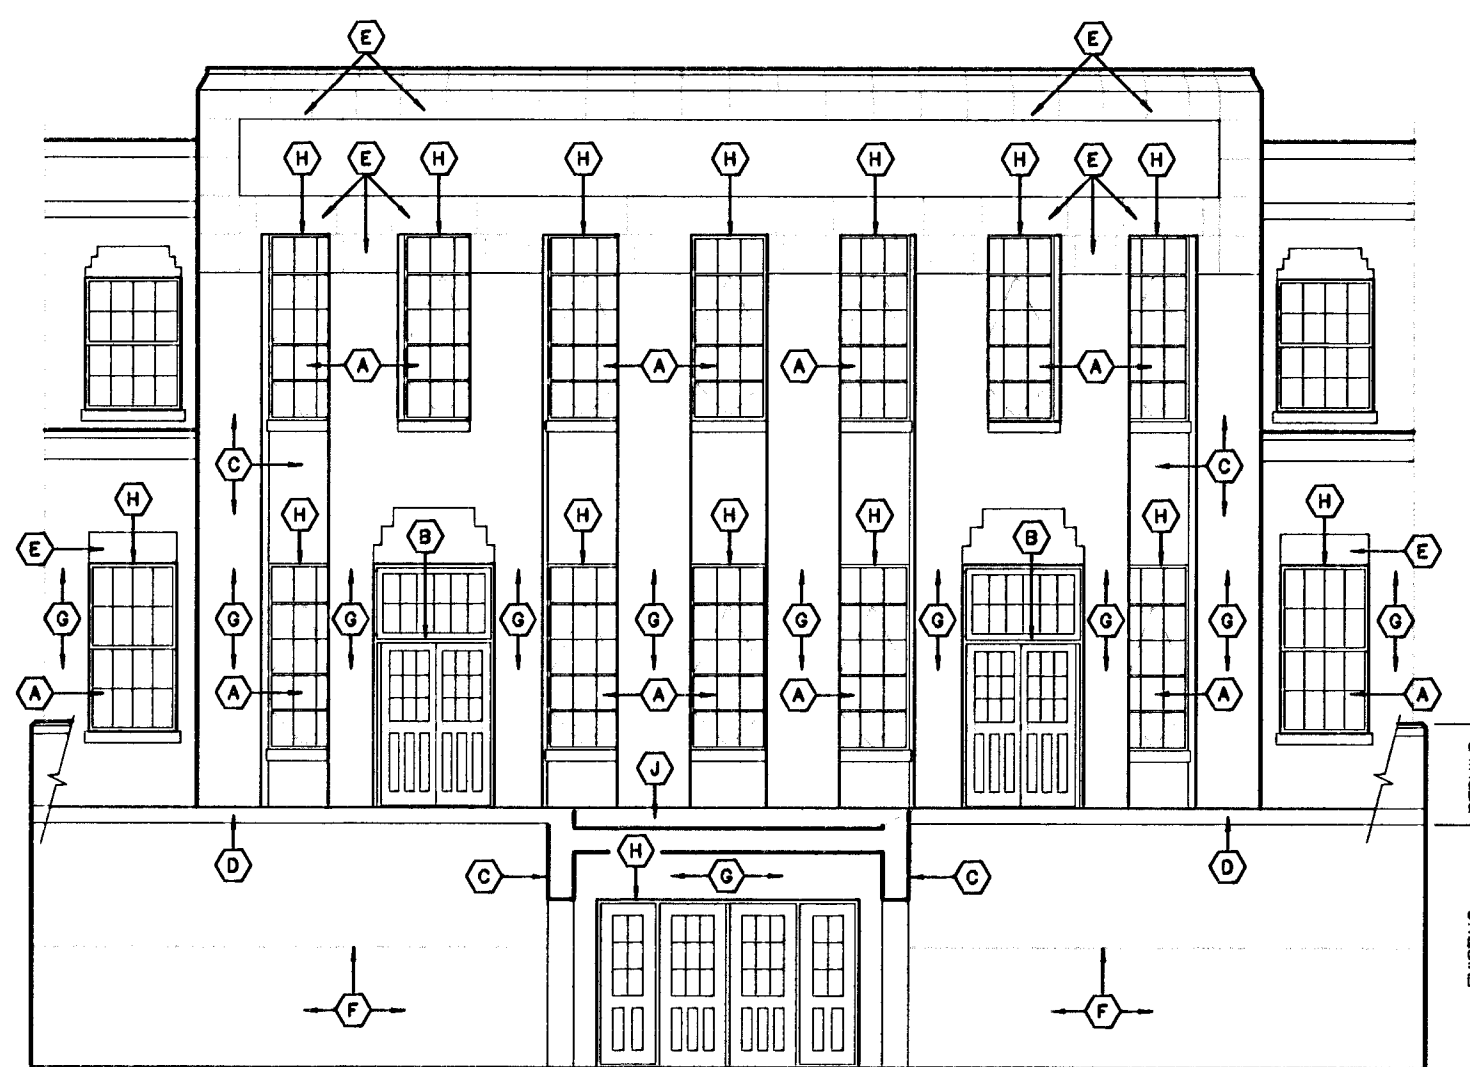

PARTIAL SOUTH ELEVATION -
SOUTH TERRACE - EXPOSED ORIGINAL EXT. WALL
SCALE: 1/8" = 1'-0"

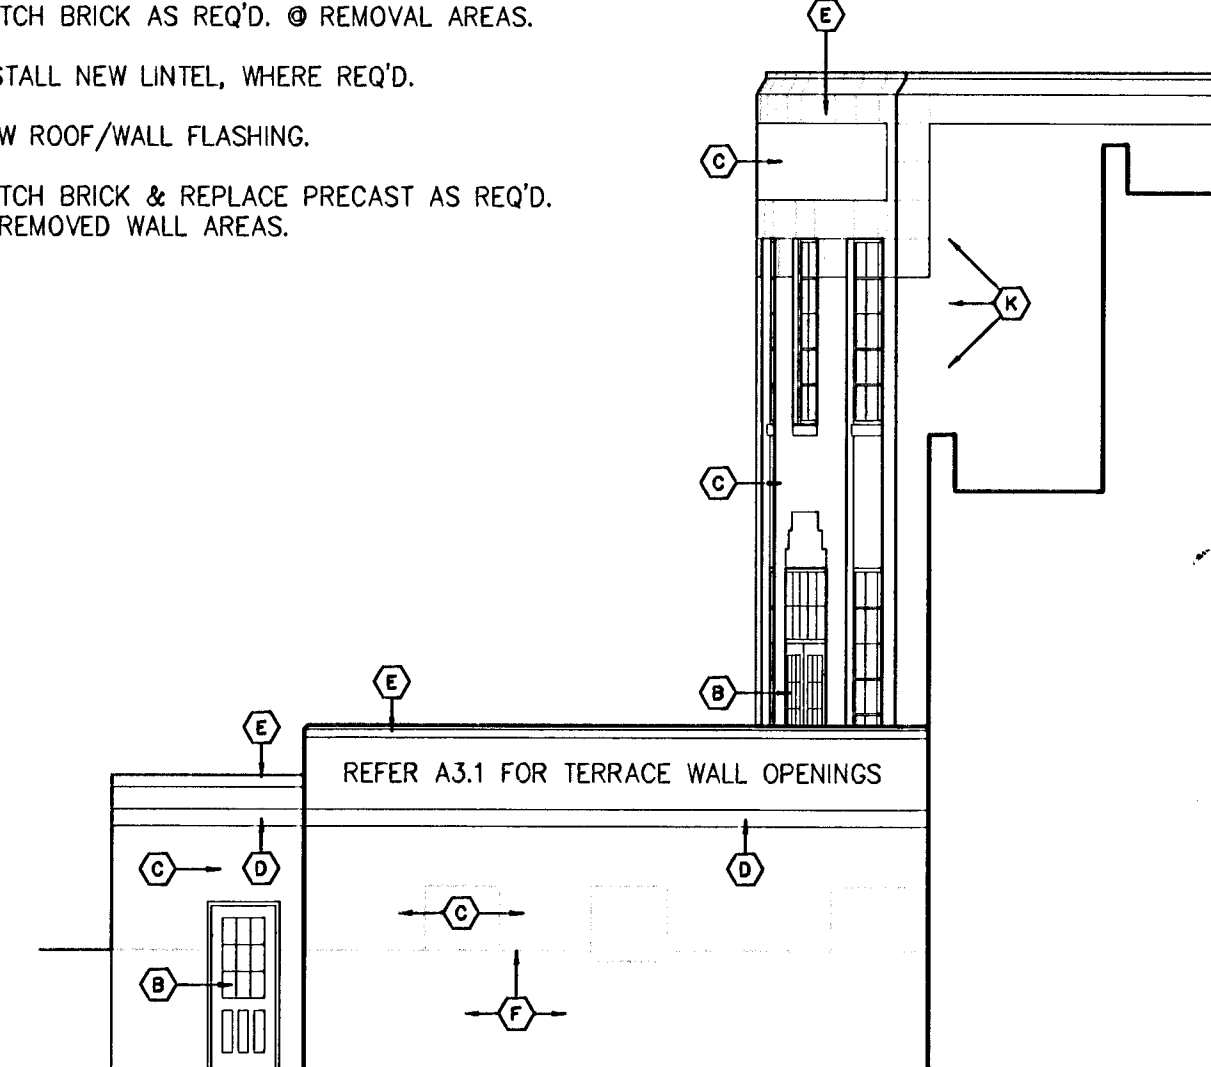

SOUTH TERRACE - EAST ELEVATION
SCALE: 1/8" = 1'-0"

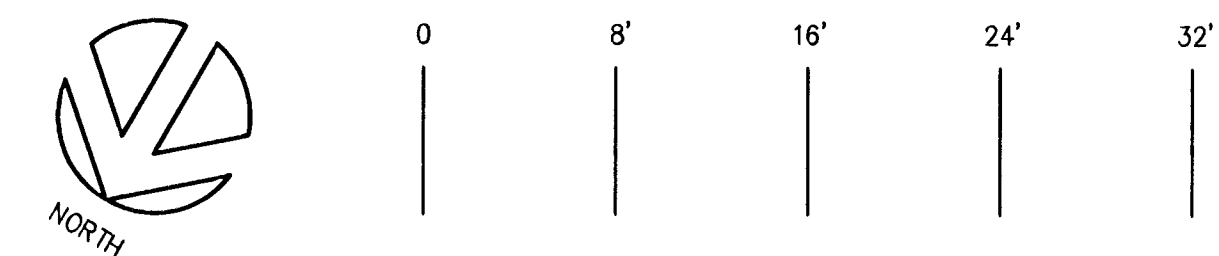

SECOND FLOOR RENOVATION PLAN

SCALE: 1" = 8'-0"

KANSAS AVIATION MUSEUM
3350 S. GEORGE WASHINGTON BOULEVARD
WICHITA, KANSAS

SCHAEFER JOHNSON COX FREY & ASSOCIATES PA
ARCHITECTURE ENGINEERING PLANNING & INTERIOR DESIGN
15181 684-0171
WICHITA, KANSAS 67201
FAX 616 684-8856

SEAL
SAMUEL FREY
LICENSED
1635
KANSAS
ARCHITECT

PROJECT NO. 2632.10
STATE KANSAS
YEAR 2004
SHEET NO. 15

REVISION DATE
PROJECT NO. 2632.10
DATE APRIL 2004
A2-2