



## DOOR FRAME TYPES

1. FRAME WIDTH = 2" TYPICAL, UNLESS NOTED OR DETAILED OTHERWISE.
2. 3/4" INSUL. GL. @ ALL TRANSOM LITES, TYPICAL.
3. SEE DOOR SCHEDULE FOR DETAIL REFERENCES.

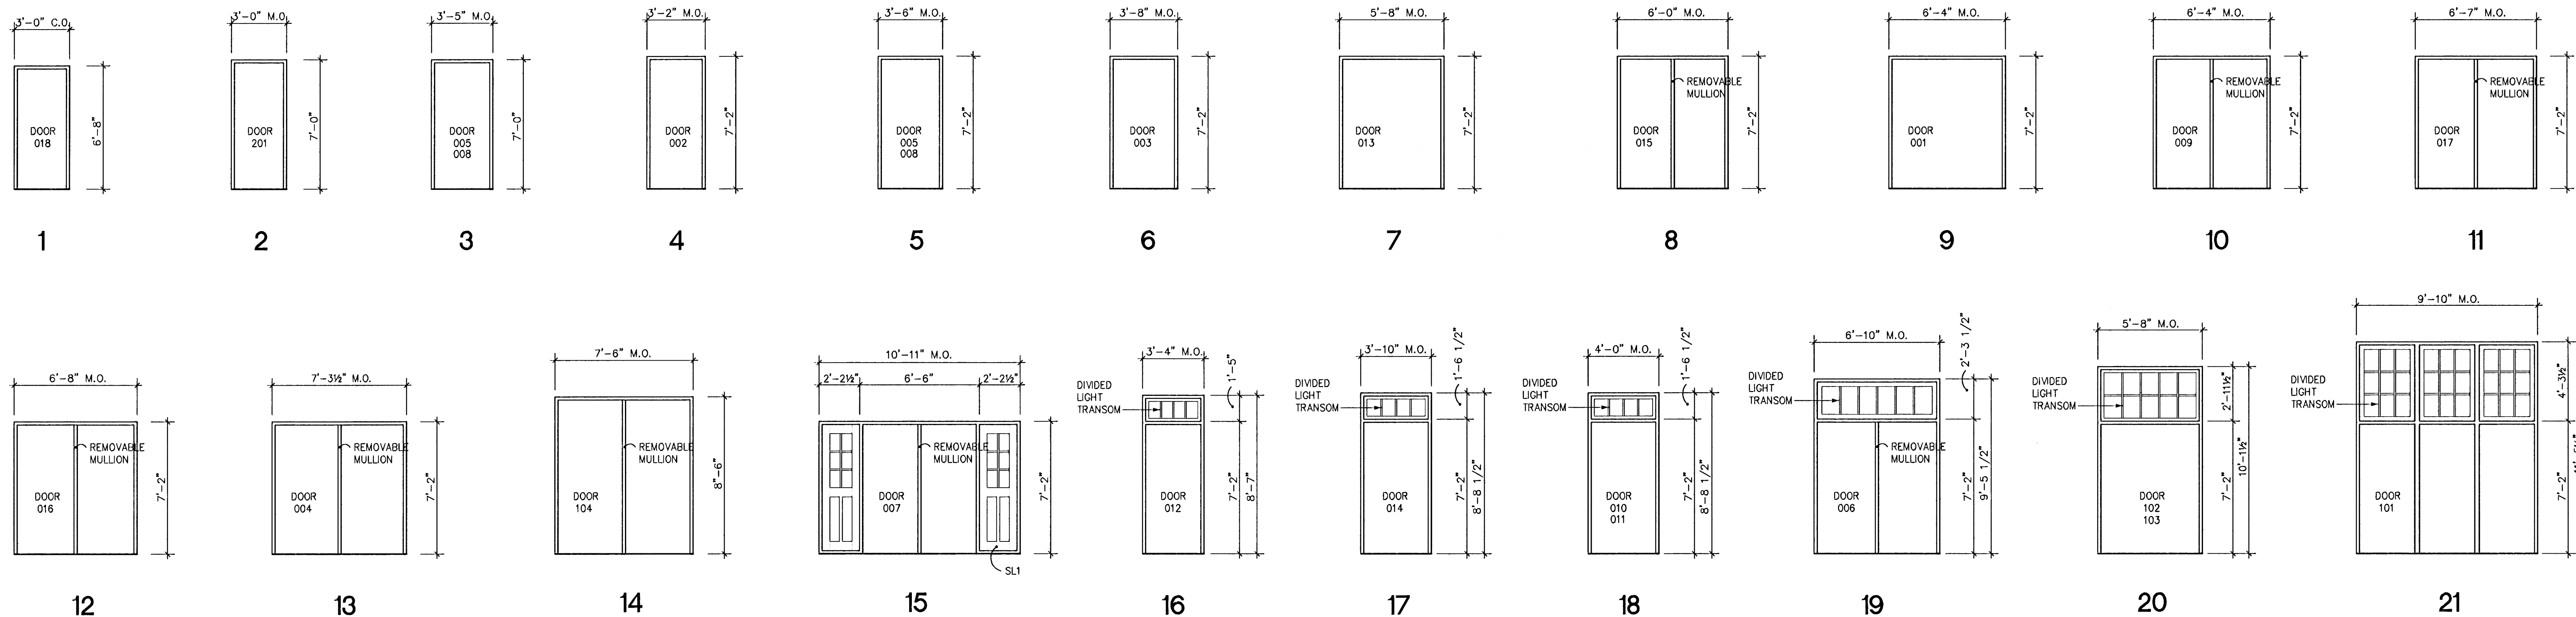


## DOOR TYPES


1. 3/4" INSUL. GL. @ ALL DOOR LITES & SIDELITES, TYPICAL.

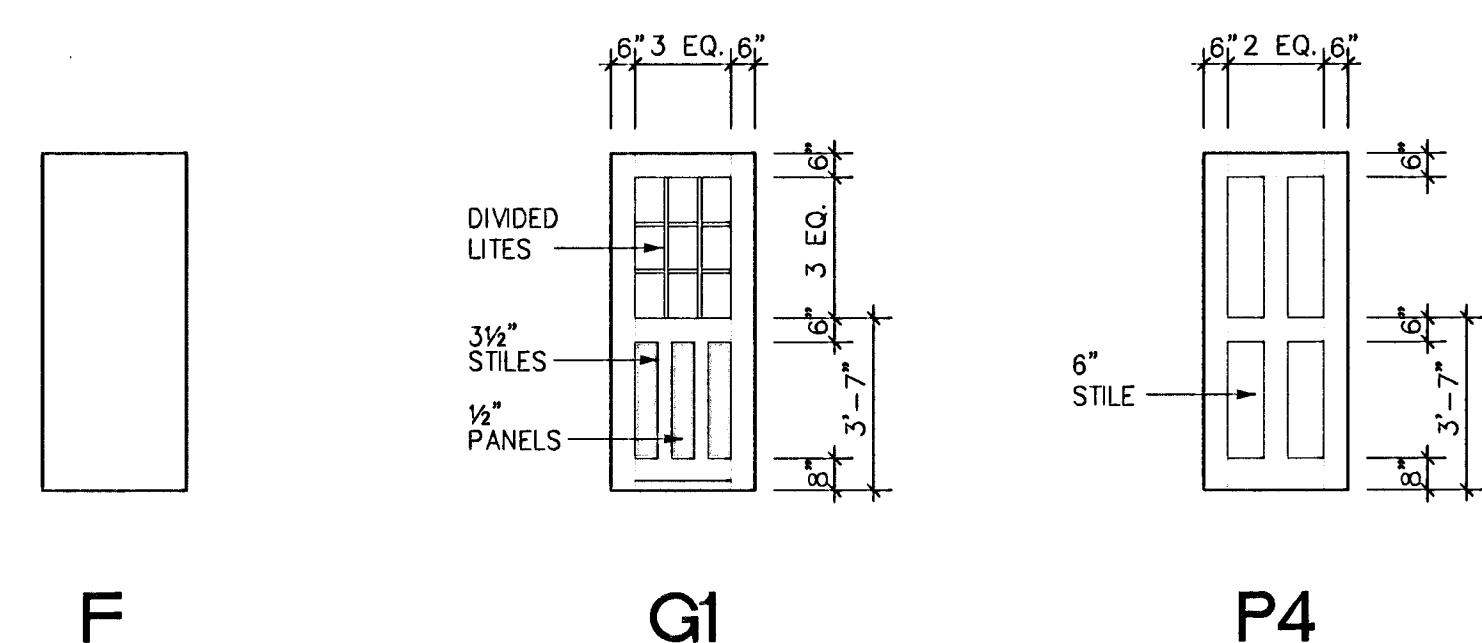


## SIDELITES

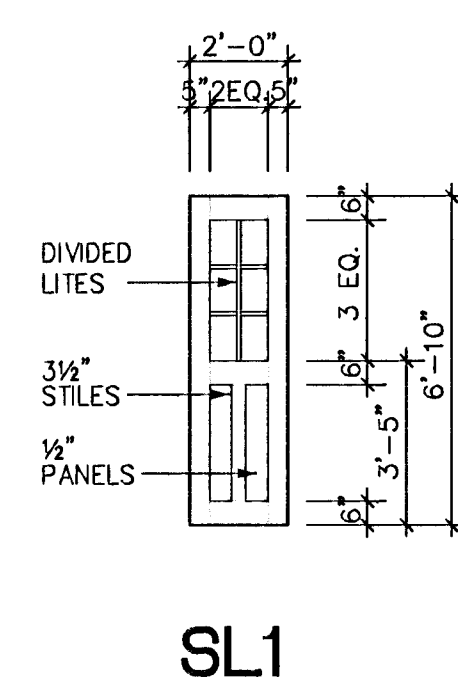

## FULL SIZE WOOD TRIM DETAILS

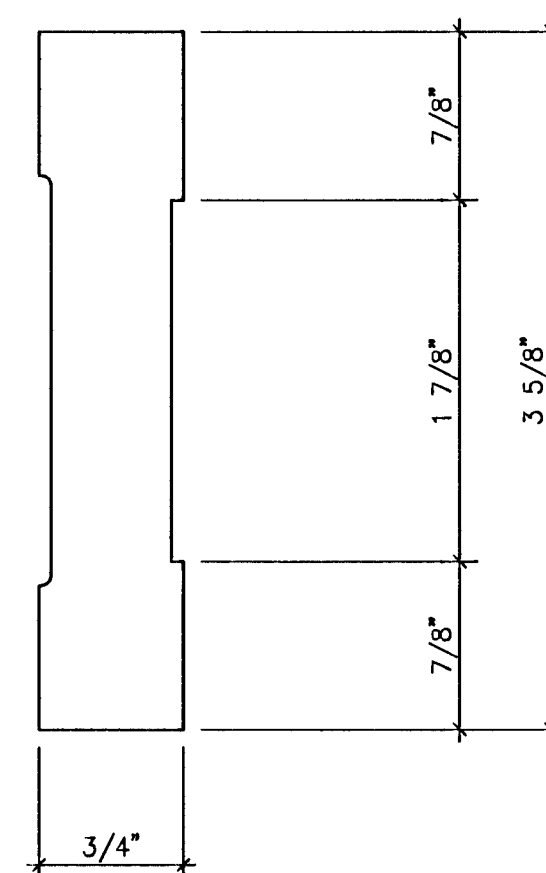


## DOOR CASING

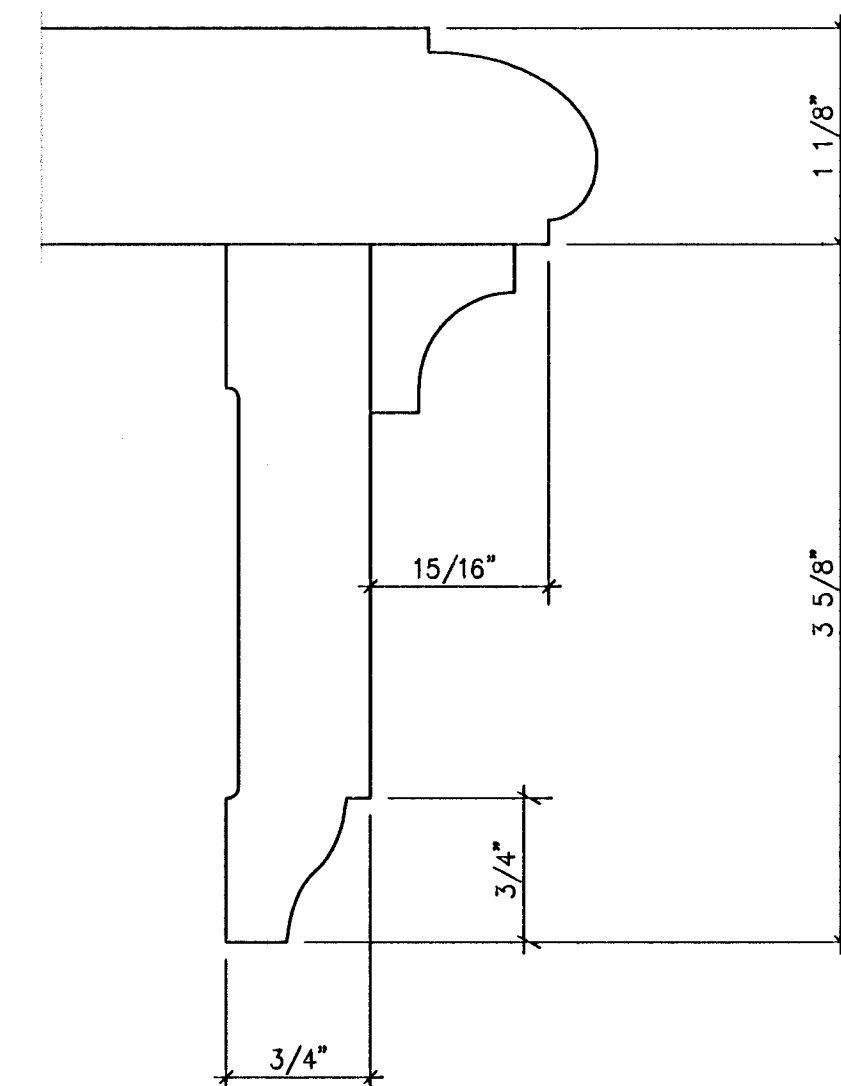

## WINDOW SILL + STOOL

## WINDOW SCHEDULE

1. REFER PLANS FOR LOCATIONS REQUIRING NEW WINDOWS, OTHERS ARE TO BE REFURBISHED.
2. 3/4" INSUL. GL. @ ALL NEW WINDOWS, TYPICAL.
3. PROVIDE SCREENS ON NEW AWNING WINDOWS.

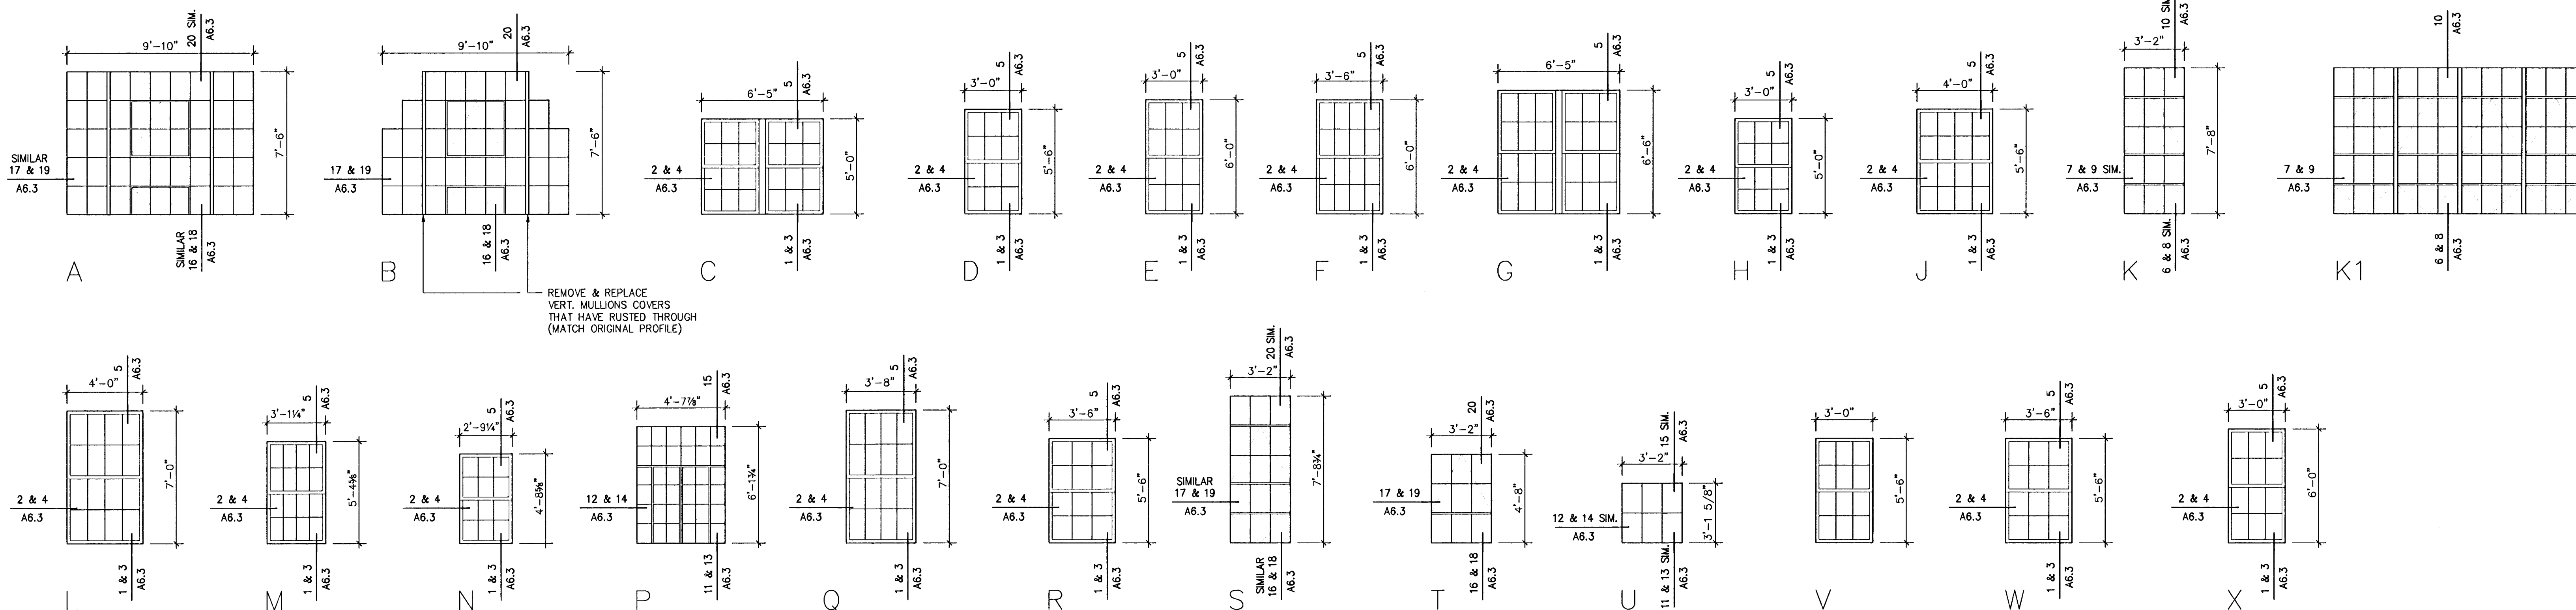

"B" WINDOWS IN 3 GROUND FLR. OFFICES IN N.E. CORNER OF BLDG. RETAIN INTERIOR FINISH TREATMENTS @ SILL, JAMBS, & HEAD OR REFURBISH AS REQ'D AFTER WINDOW REFURBISHMENT.


"Y" WINDOWS IN GROUND FLR. OFFICE IN N.E. CORNER OF BLDG. RETAIN INTERIOR FINISH TREATMENTS @ SILL, JAMBS, & HEAD OR REFURBISH AS REQ'D AFTER WINDOW REFURBISHMENT.



## DOOR + WINDOW SCHEDULE

SCALE: 1" = 4'-0"

SCHAEFER JOHNSON COX FREY & ASSOCIATES PA

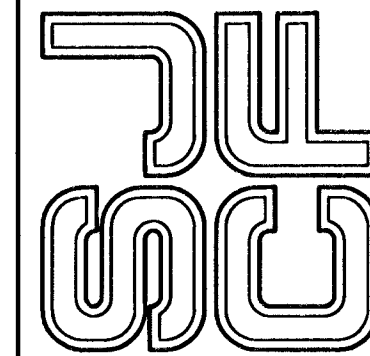

**KANSAS AVIATION MUSEUM**  
3350 S. GEORGE WASHINGTON BOULEVARD  
WICHITA, KANSAS

REVISION DATE


PROJECT NO.  
2632.10

DATE  
APRIL 2004

A4-1


©2000, SCHAEFER JOHNSON COX FREY & ASSOCIATES PA

| CHINA NO. | STATE  | PROJECT NO. | YEAR | SHEET NO. |
|-----------|--------|-------------|------|-----------|
| 7         | KANSAS | 1007502     | 2004 | 44-1 15   |

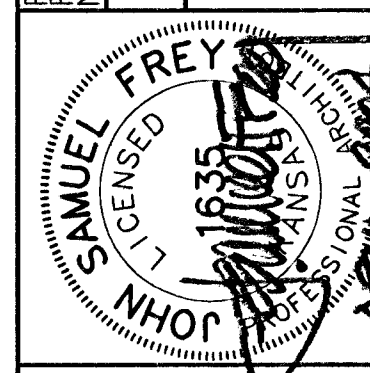

ARCHITECTURE ENGINEERING PLANNING & INTERIOR DESIGN  
WICHITA, KANSAS  
3181 664-8836

WICHITA, KANSAS  
3181 664-8836

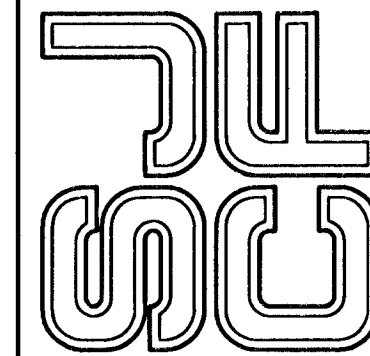

**KANSAS AVIATION MUSEUM**  
3350 S. GEORGE WASHINGTON BOULEVARD  
WICHITA, KANSAS

REVISION DATE

PROJECT NO.  
2632.10

DATE  
APRIL 2004

A4-1

©2000, SCHAEFER JOHNSON COX FREY & ASSOCIATES PA