


COUNTRY HOLLOW ADDITION

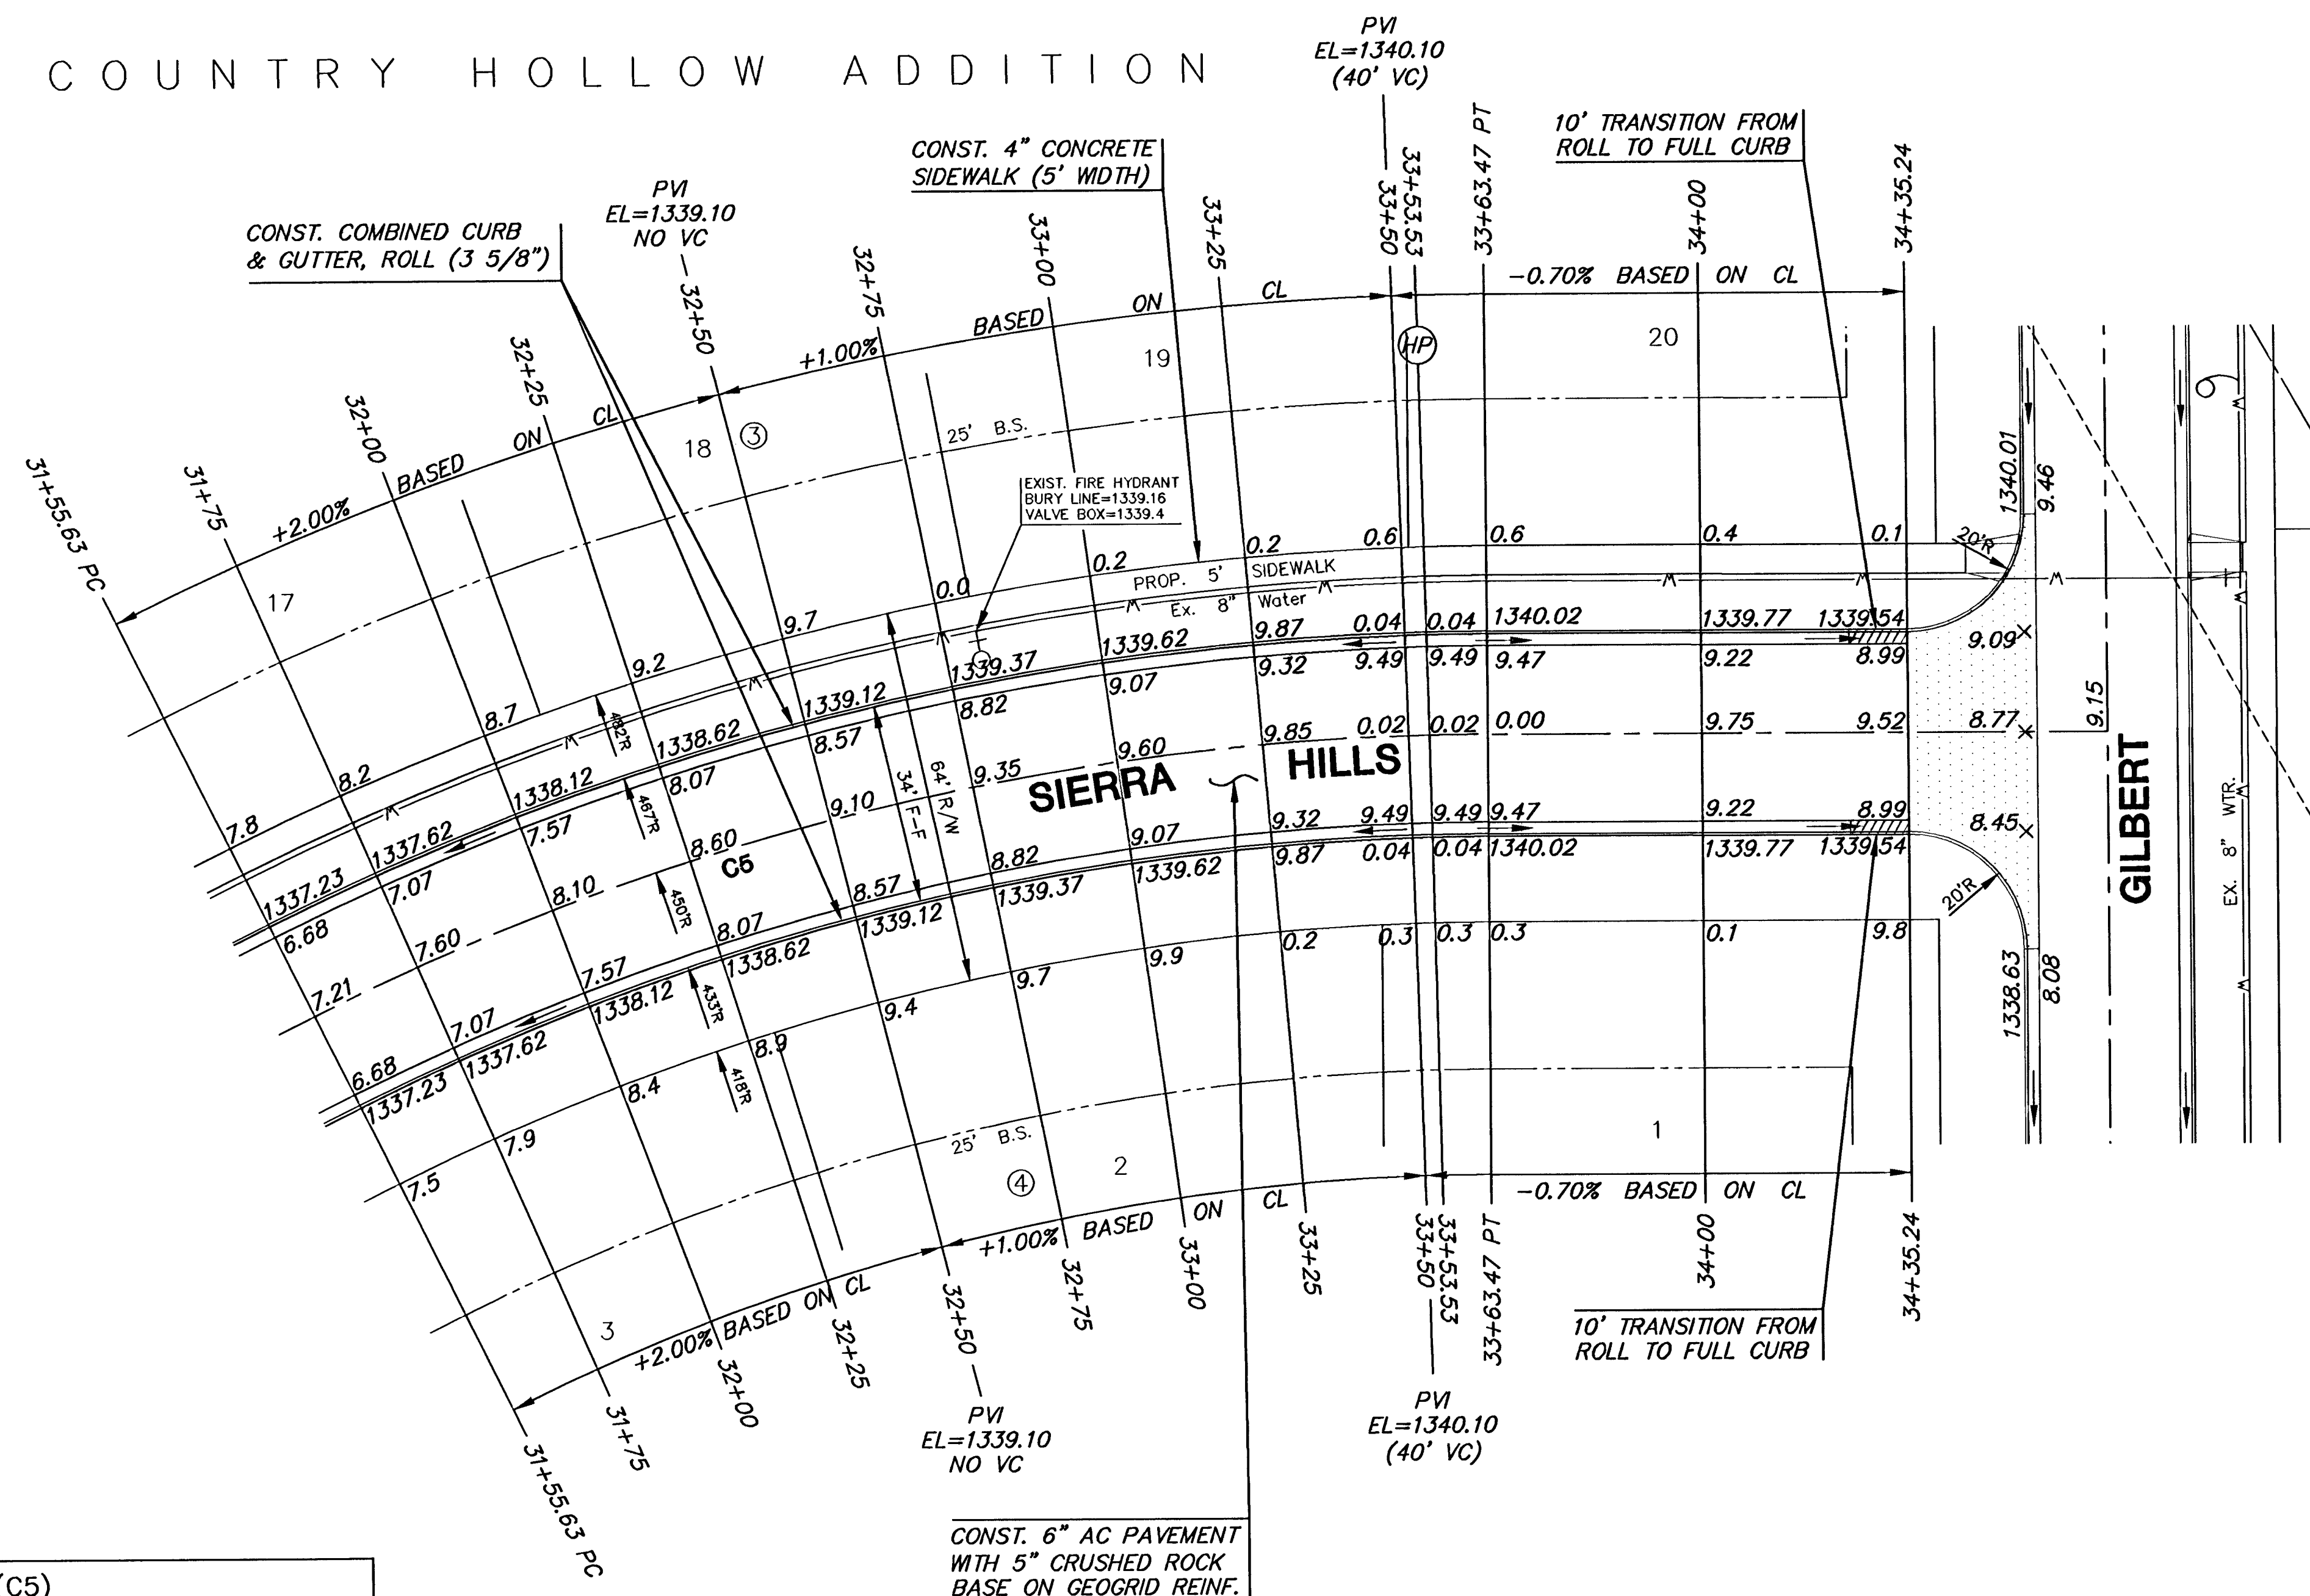

CURVE TABLE (C5)

$\Delta = 26^\circ 27' 46''$ $R = 450.00'$ $T = 105.81'$ $L = 207.84'$ $LC = 208.00'$					
CURVE DATA BASED ON CENTERLINE $\Delta / 2 = 13^\circ 13' 53''$					
STATION	ARC	CHORD LENGTH		DEFLECTION	TOTAL DEFLECTION
		8' Off LtCb	8' Off RtCb		
31+55.63	-	-	-	00°00'00"	00°00'00"
31+75.00	19.37'	20.32'	18.42'	01°13'59"	01°13'59"
32+00.00	25.00'	26.22'	23.77'	01°35'30"	02°49'29"
32+25.00	25.00'	26.22'	23.77'	01°35'30"	04°24'58"
32+50.00	25.00'	26.22'	23.77'	01°35'30"	06°00'28"
32+75.00	25.00'	26.22'	23.77'	01°35'30"	07°35'58"
33+00.00	25.00'	26.22'	23.77'	01°35'30"	09°11'27"
33+25.00	25.00'	26.22'	23.77'	01°35'30"	10°46'57"
33+50.00	25.00'	26.22'	23.77'	01°35'30"	12°22'26"
33+63.47	13.47'	14.13'	12.81'	00°51'27"	13°13'53"
Def/Ft = 3.81972 Min.					



LEGEND

✦ + STREET SIGN & SIGN LOCATION
(SEE SIGN ASSEMBLY TABLE
FOR TYPE & STATION OF SIGN)

NOTE:
TOP OF CURB ELEVATIONS SHOWN
ARE FOR FULL CURB. CONSTRUCT
CURB AND GUTTER AS NOTED.

PAVING PLANS COUNTRY HOLLOW PHASE 1

SIERRA HILLS

SHEET TITLE

472-84328

PROJECT NUMBER

DFL

DESIGN BY

MUK/DMU

DRAWN BY

GJA

CHECKED BY

ISSUED

MARCH 2006

REVISED

SHEET NO.

12 of 29

472-84328.dwg (Paving) PHASE 1 10/4/2005