


BM #1  
 "U" Cut on Top of Curb at West Line  
 of Lot 7, Block A, Auburn Hills 5th  
 Addition.  
 Elevation = 207.73 (City Datum)

BM #2  
 Disc in Back of Curb, North of Front  
 Corner Common to Lots 23 and 24,  
 Block D, Auburn Hills 12th Addition.  
 Elevation = 191.84 (City Datum)

BM #3  
 "U" Cut in Middle of Curb Inlet Top  
 Adjacent to the South Corner of Lot  
 15, Block B.  
 Elevation = 196.44 (City Datum)

Scale: 1" = 60'

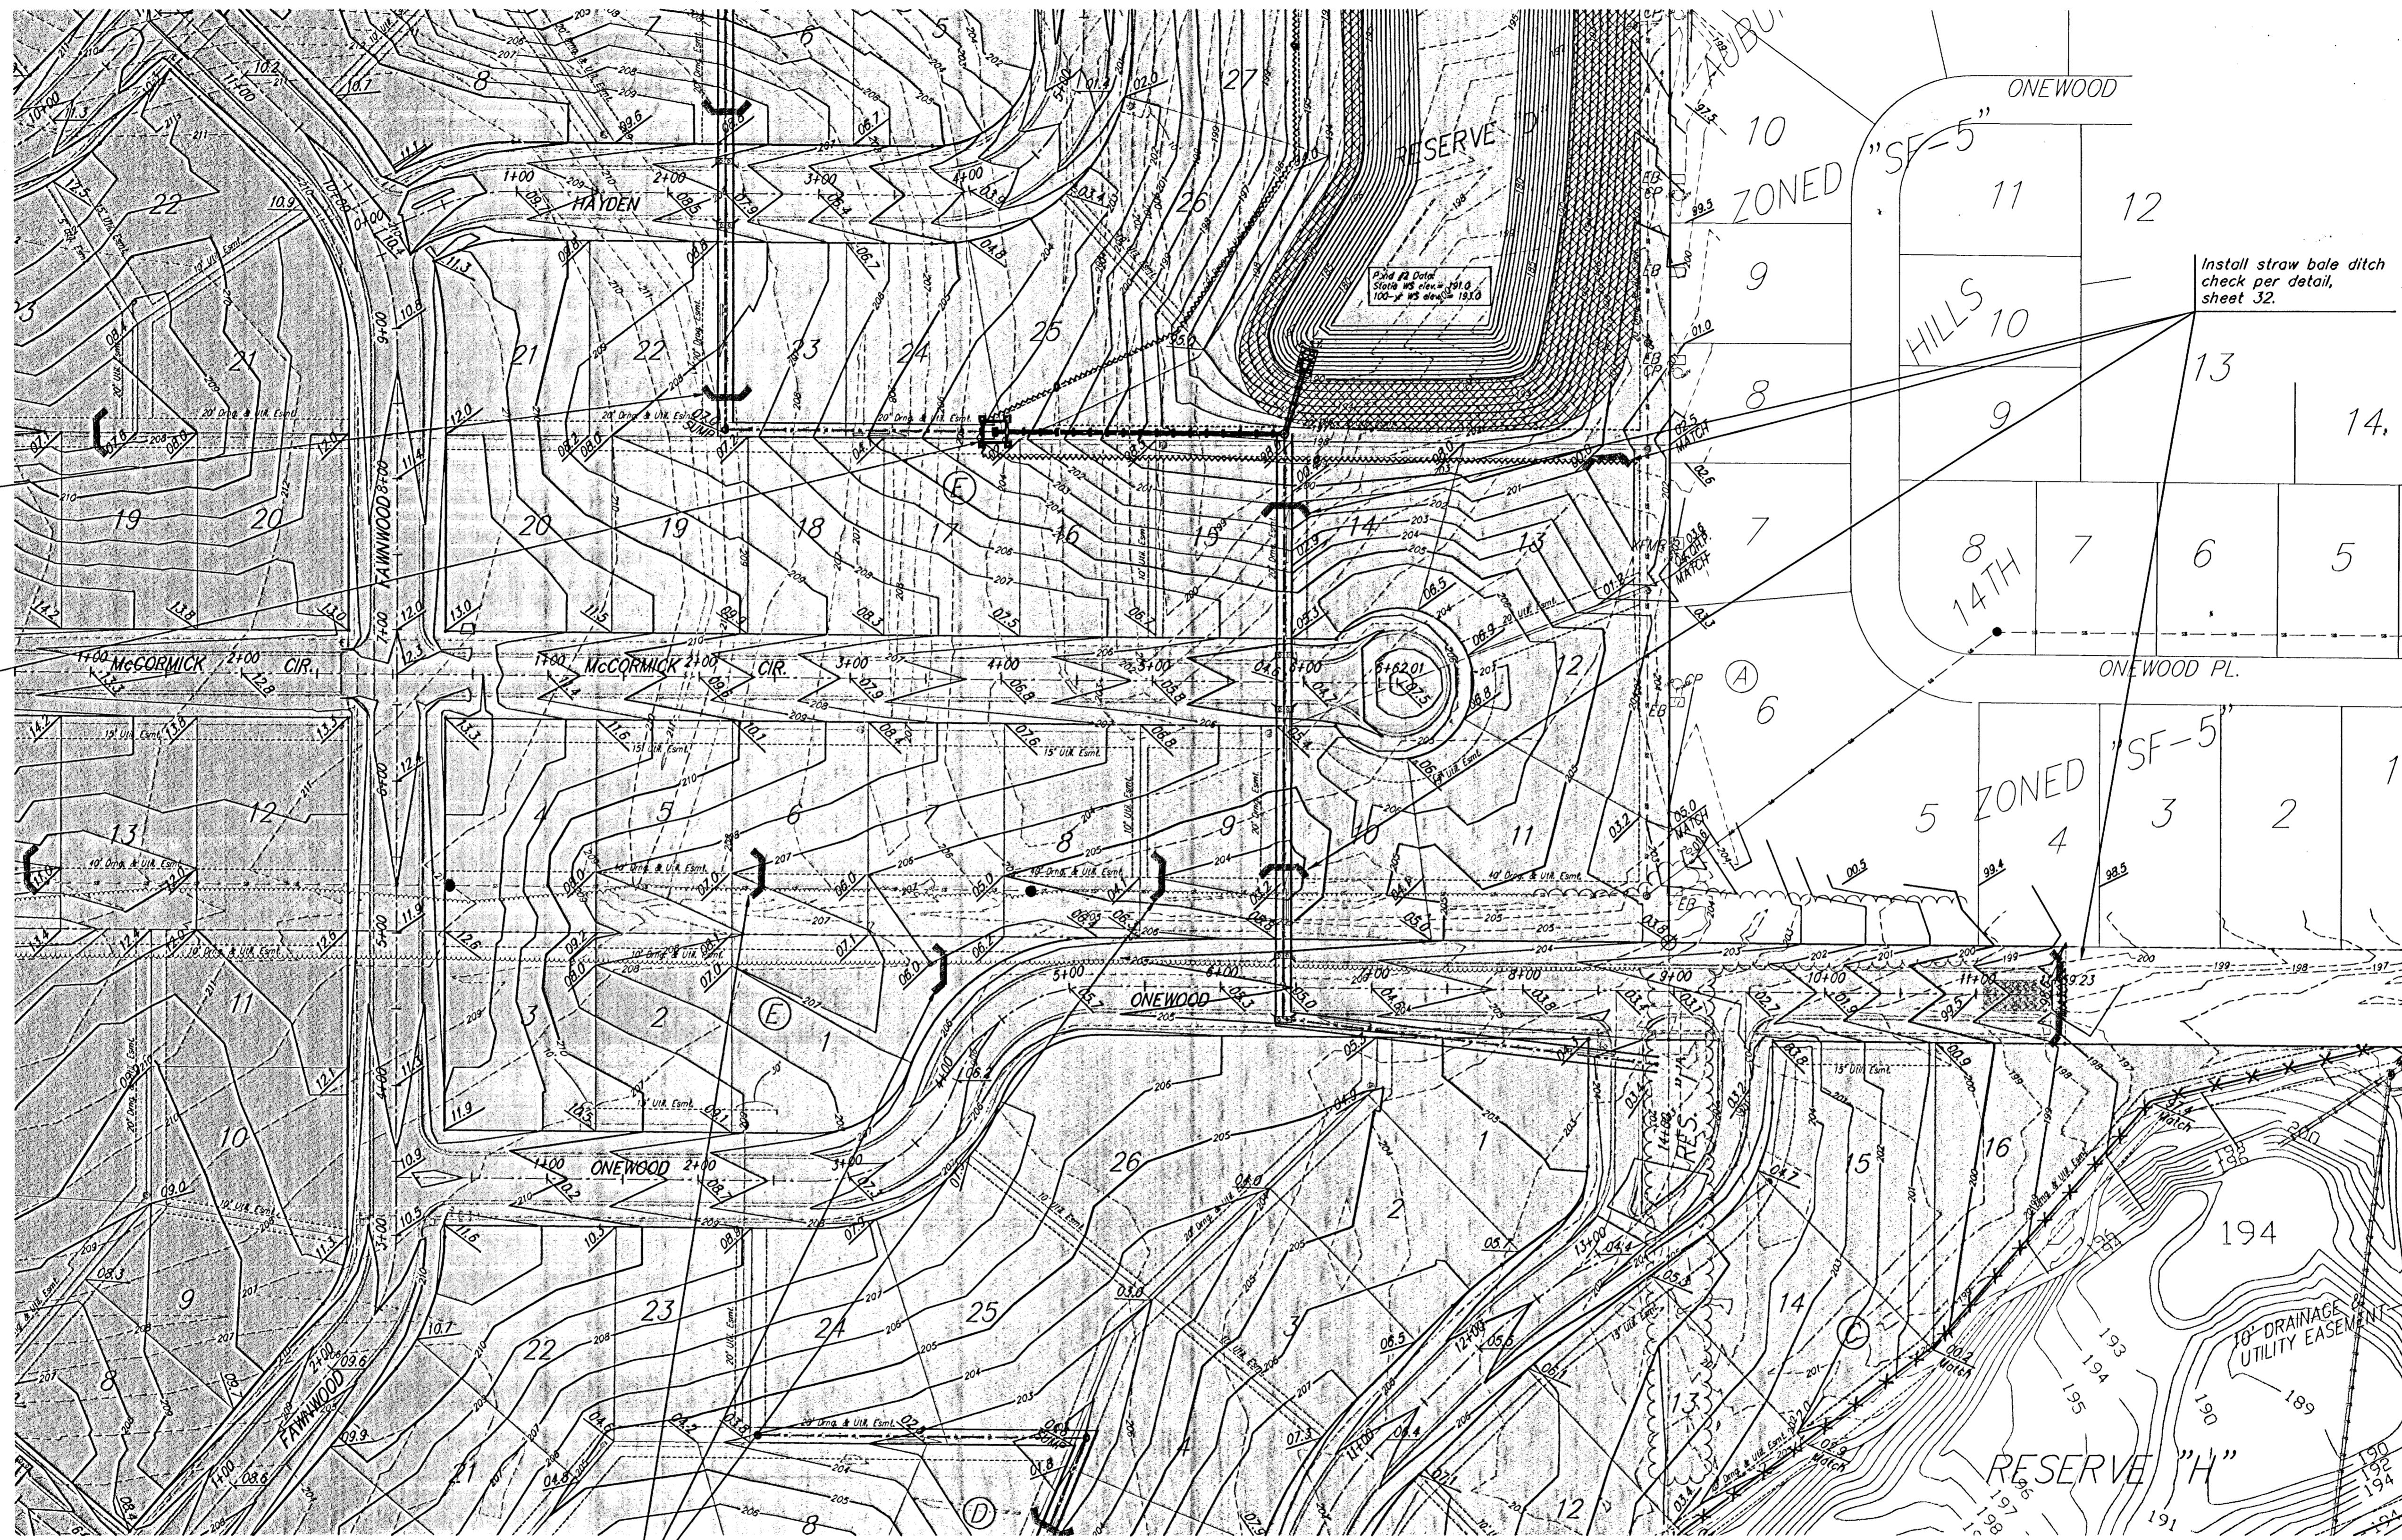

Install straw bale ditch  
 check per detail,  
 sheet 32.

Install drop inlet  
 protection per detail,  
 sheet 32.

Install straw bale ditch  
 check per detail,  
 sheet 32.

Install straw bale ditch  
 check per detail,  
 sheet 32.

	Existing Grade
	Proposed Grade
	Silt Fence
	Cut-Off Trench
	Ditch Checks
	Drop Inlet Protection
	Curb Inlet Protection
	Trench & Berm
	Curlex Erosion Mat
	Area to be graded

	AUBURN HILLS 16TH ADDITION	
	<b>MASS GRADING PLAN</b> STORM WATER DRAIN #278	
<small>Baughman Company, P.A. 315 Ellis St. Wichita, KS 67211 P 316-262-7271 F 316-262-0149 ENGINEERING   SURVEYING   PLANNING   LANDSCAPE ARCHITECTURE</small>		
PROJECT NUMBER 468-0492	DESIGN AEG	DRAWN RDM
REVISIONS:	APPROVED	DATE 03/08/2006
	SCALE NOTED	SHEET
		<b>6 OF 47</b>
<small>AUBURN HILLS 16TH SWD MASS 3</small>		