


PLAN SWS LINE 2 (ADD ALT.)  
PROFILE SWS LINE 2 (ADD ALT.)

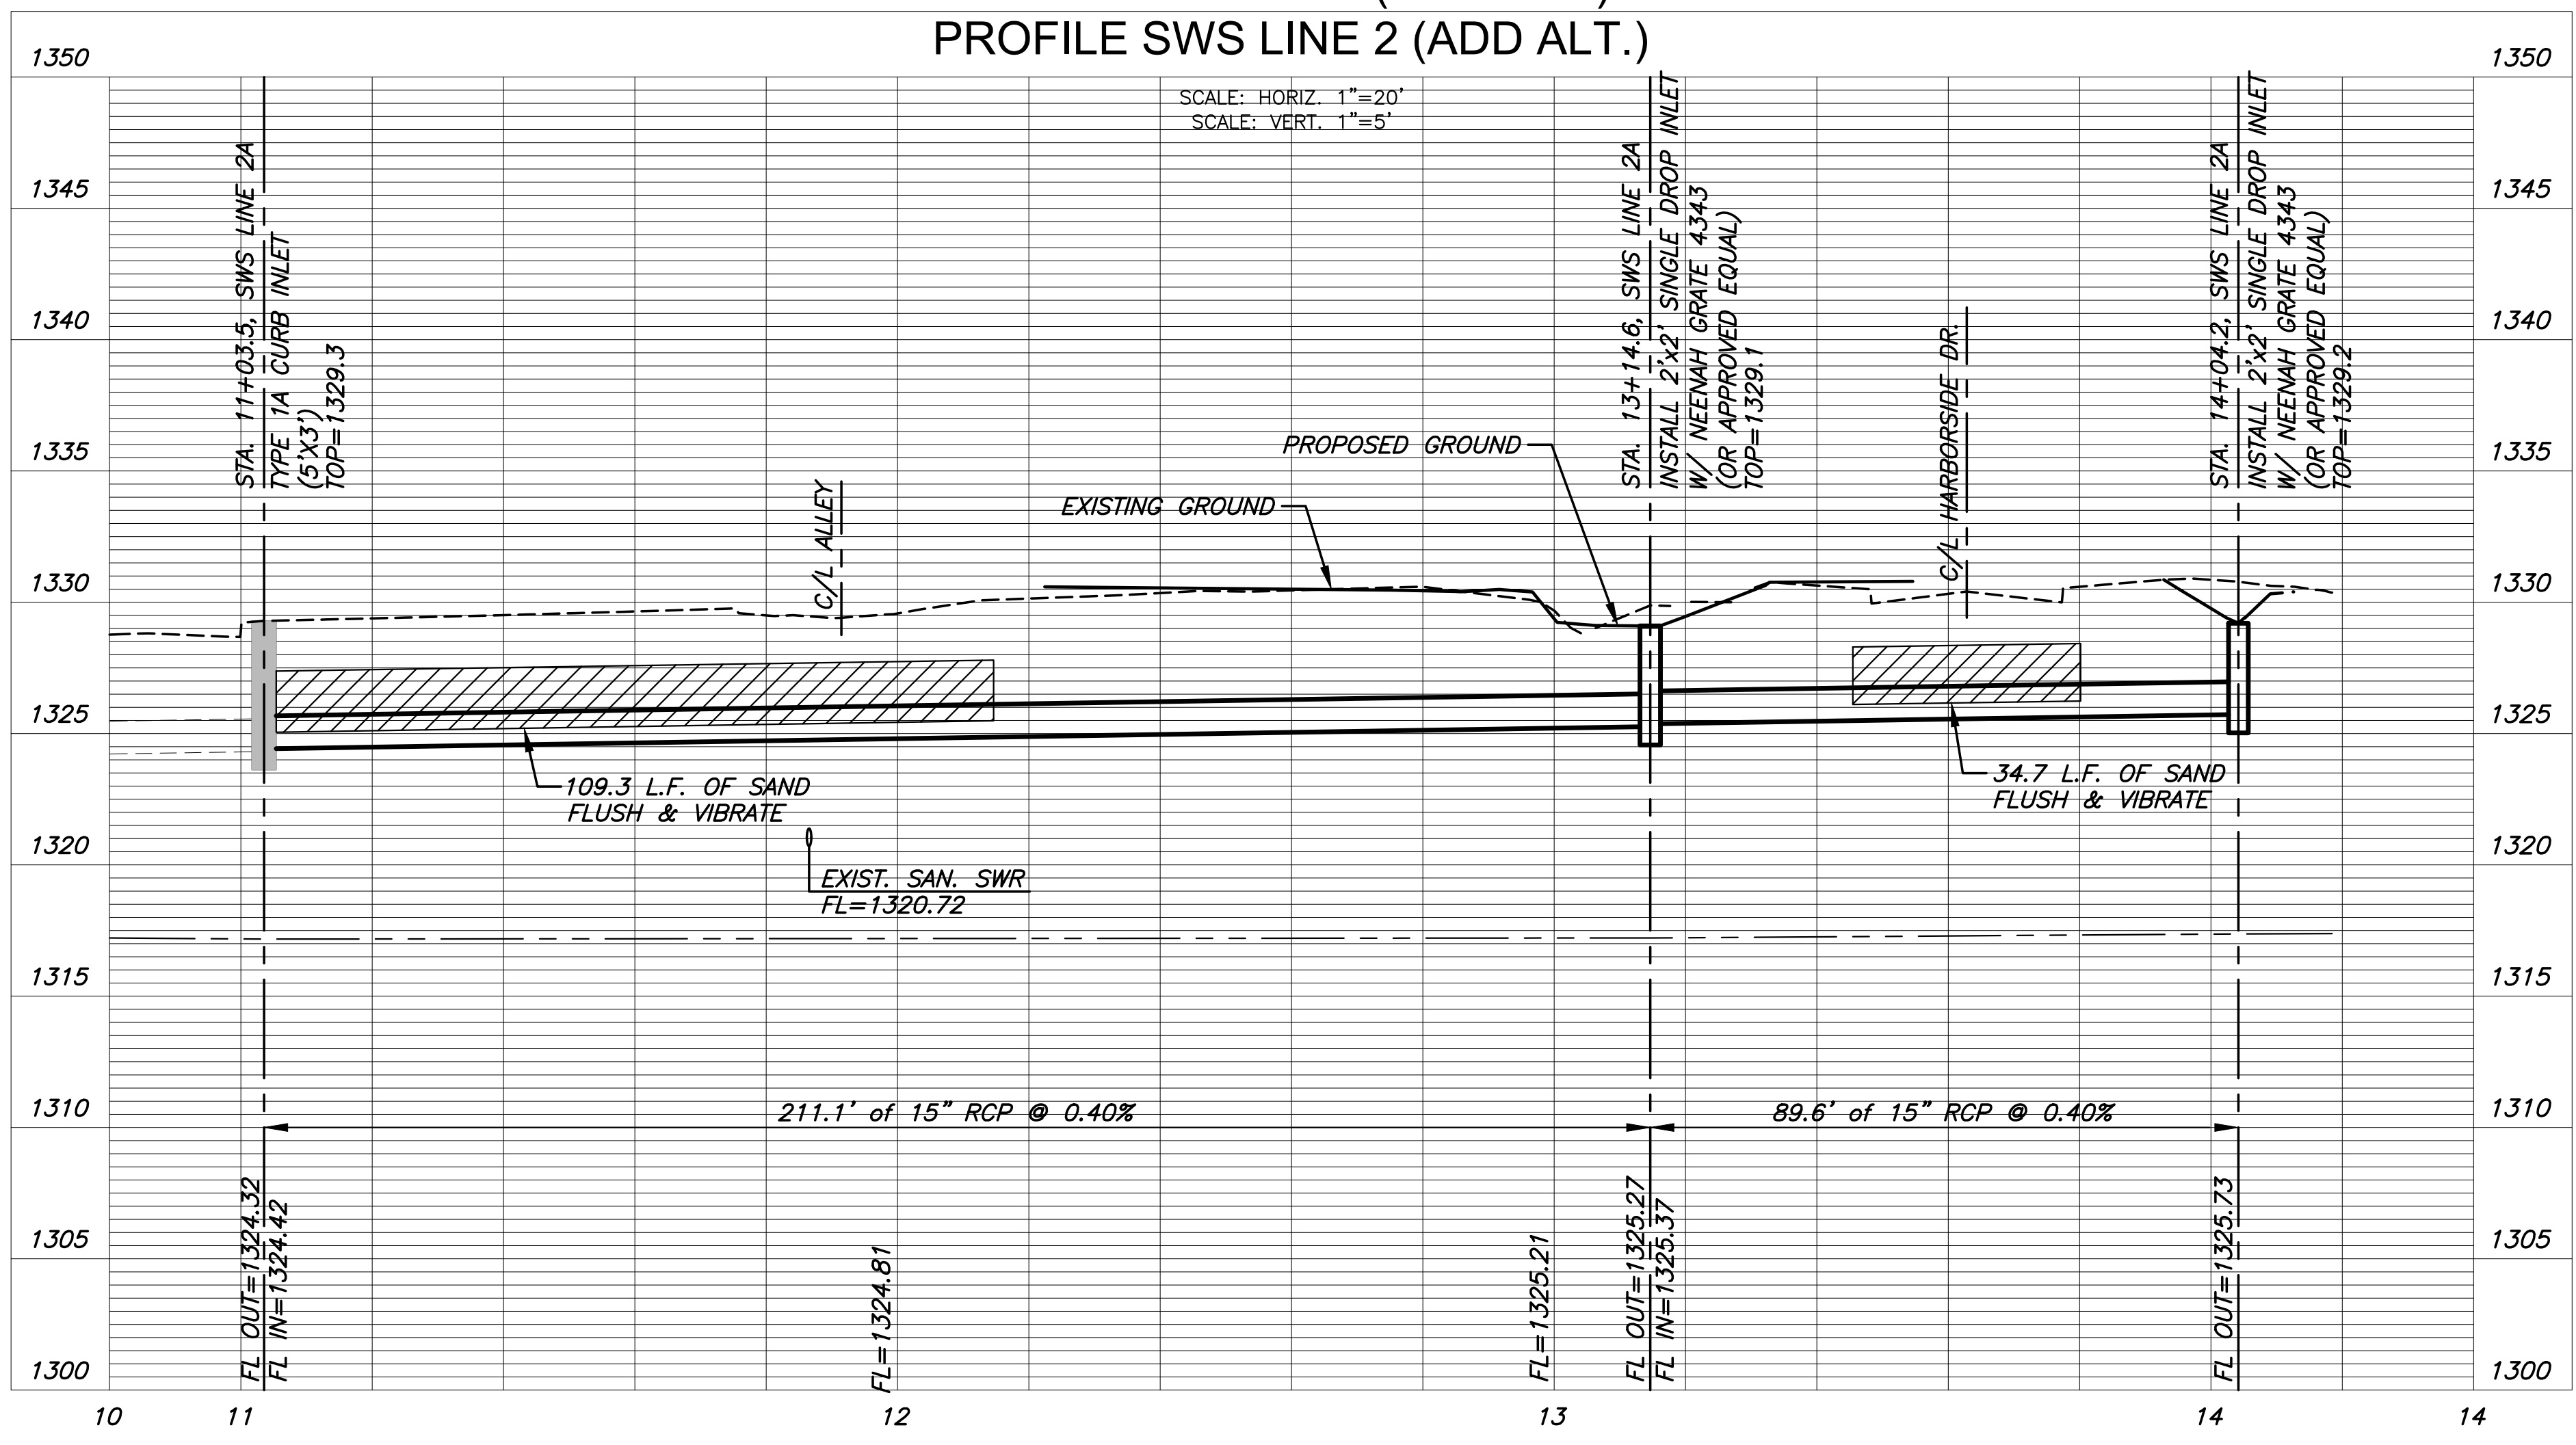

PAVING & INCIDENTAL DRAINAGE PLANS FOR  
**COURTYARDS AT THE MOORINGS**  
PART C

©2024  
MKEC Engineering  
All Rights Reserved  
www.mkec.com  
These drawings and their contents,  
including, but not limited to, all concepts,  
designs, & ideas are the exclusive  
property of MKEC Engineering (MKEC),  
and may not be used or reproduced in any  
way without the express consent of MKEC.

SWS LINE 1	
PROJECT NO.	472-2022-085820c
DATE	JULY 2024
SCALE	1" = 20'
DESIGNED	DRAWN
DFL	JWC
CHECKED	SPE
NO.	REVISION
0	ISSUED FOR CONSTRUCTION
NO.	REVISION
NO.	DATE
SHEET NO.	
07 OF 16	