


J:\PROJECTS\2022\201010593_P1\2000_RIDGE ROAD WIDENING\00_220693_CADD\SET\01_GENERAL\TITLESHEETS\220693_TITILE SHEET.DWG
 PLOTTED: Wednesday, July 31, 2025 @ 12:29PM
 MKEC

PAVING PLANS FOR RIDGE ROAD WIDENING

THE CITY OF WICHITA, KANSAS
 PAUL GUNZELMAN, P.E. - CITY ENGINEER
 PROJECT NO. 472-2023-085940
 ORG CODE 40109523
 MUNIS NO. E3165

INDEX TO DRAWINGS

SHEET NO.	DESCRIPTION
01	TITLE SHEET
02	GENERAL NOTES
03	TYPICAL SECTIONS AND SUMMARY OF QUANTITIES
04	PAVING PLAN & PROFILE
05	SWS LINE 1 PLAN & PROFILE
06	BUBBLE MAP
07-09	PAVING DETAILS
10	STORM SEWER DETAILS
11-12	WATER DETAILS
13-18	EROSION CONTROL PLANS
19-21	TRAFFIC SIGNAL PLANS
22-24	PAVEMENT MARKING AND SIGNING PLANS
25-31	TRAFFIC CONTROL PLANS
32	DRAINAGE MAP
33-35	CROSS SECTIONS

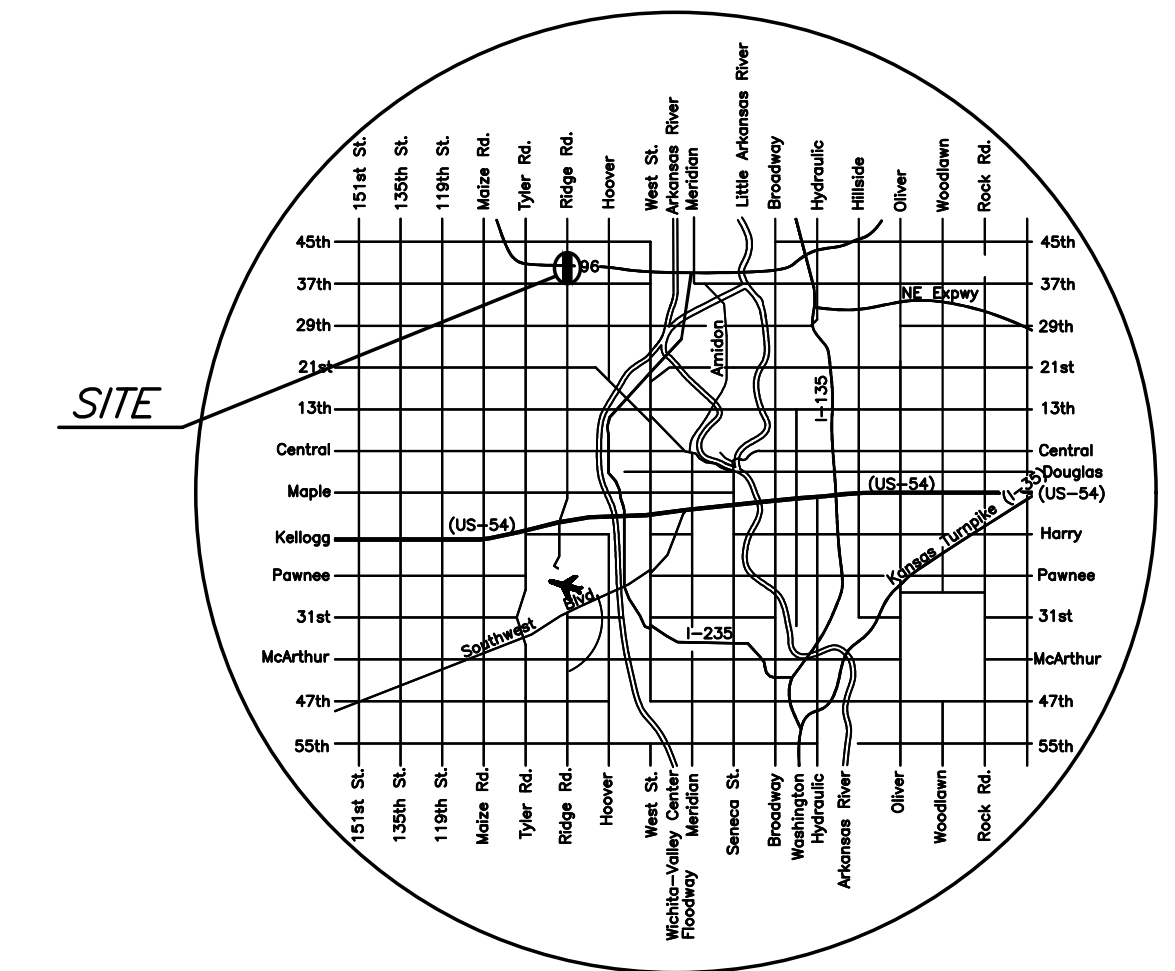

LOCATION MAP


PROJECT SURVEY CONTROL

Datum:
 The Horizontal Datum is based on the Kansas Coordinate System of 1983, NAD83(2011), EPOCH:2010.0000, South Zone. Coordinates shown have been modified to the ground using a combined adjustment factor of 1.0001200144. State Plane coordinates can be calculated by multiplying the shown values by 0.99988.

All elevations shown are based on the NAVD 88 vertical datum, Geoid18.

- Control Points/Benchmarks:
- CP100
 N: 1709536.566 E: 1623030.246 EL: 1331.127
 Xcut northwest corner of traffic signal vault at southeast corner of 37th/Ridge Rd intersection.
- CP101
 N: 1709651.361 E: 1623019.261 EL: 1330.338
 Xcut/Square cut northeast corner of traffic signal vault at northeast corner of 37th/Ridge Rd intersection. 12 feet east of traffic pole base.
- CP102
 N: 1709534.274 E: 1624236.049 EL: 1336.073
 Xcut in Square cut top of curb at north nose of island at drive to Mid-Kansas Pediatric Associates at 6837 W 37th St. N.
- CP103
 N: 1710905.875 E: 1622855.208 EL: 1336.016
 Xcut/Square cut top of curb at east end of nose of island, south drive to Ridgewood Medical Building, 4031 N. Ridge Rd. West side of Ridge Rd.
- CP104
 N: 1709917.281 E: 1623056.040 EL: 1334.270
 Xcut on top of curb at the southeast corner of south entrance to Mid-Kansas Ear, Nose & Throat Clinic

Note:
 All Control Points shown have elevations established using standard surveying procedures and can be used as temporary benchmarks. When using a Control point as a temporary benchmark, it is recommended that cross-checks be made to other control points or benchmarks to confirm elevations prior to use.

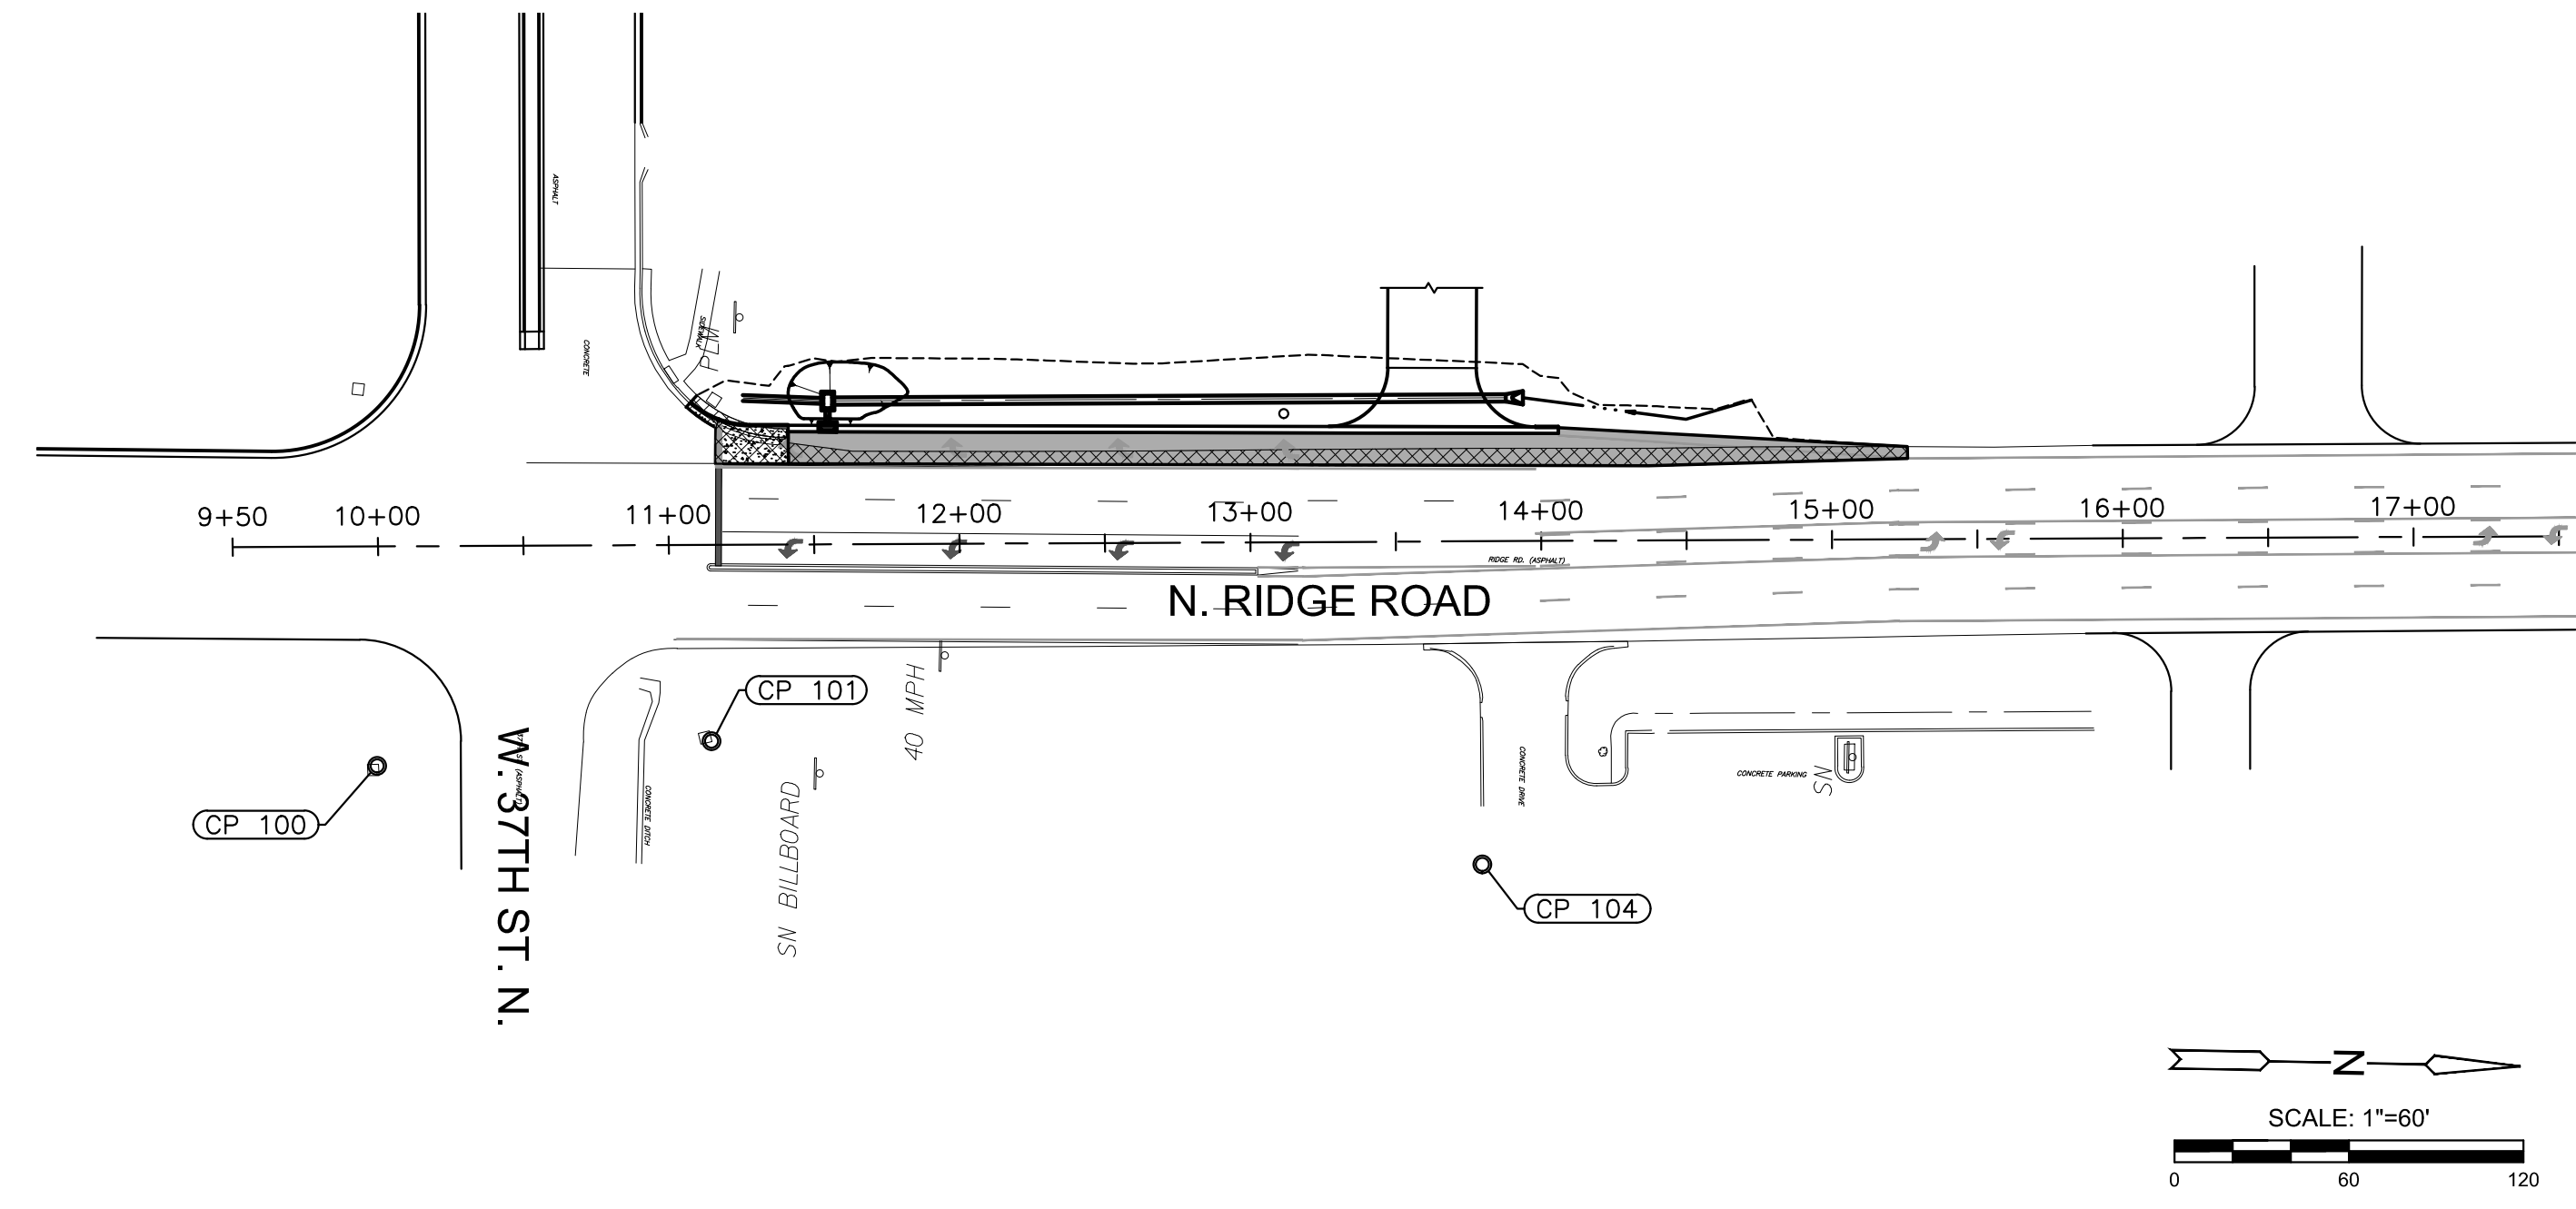

PAVING PLANS FOR
RIDGE ROAD WIDENING
 WICHITA, KANSAS

TITLE SHEET

PROJECT NO.	472-2023-085940	
SCALE	1"=60'	
DRAWN	DESIGNED	CHECKED
RAM	JRA	JRA

NO.	REVISION	DATE

SHEET NO.
01 OF 35

