


PAVING PLANS FOR
RIDGE ROAD WIDENING
WICHITA, KANSAS

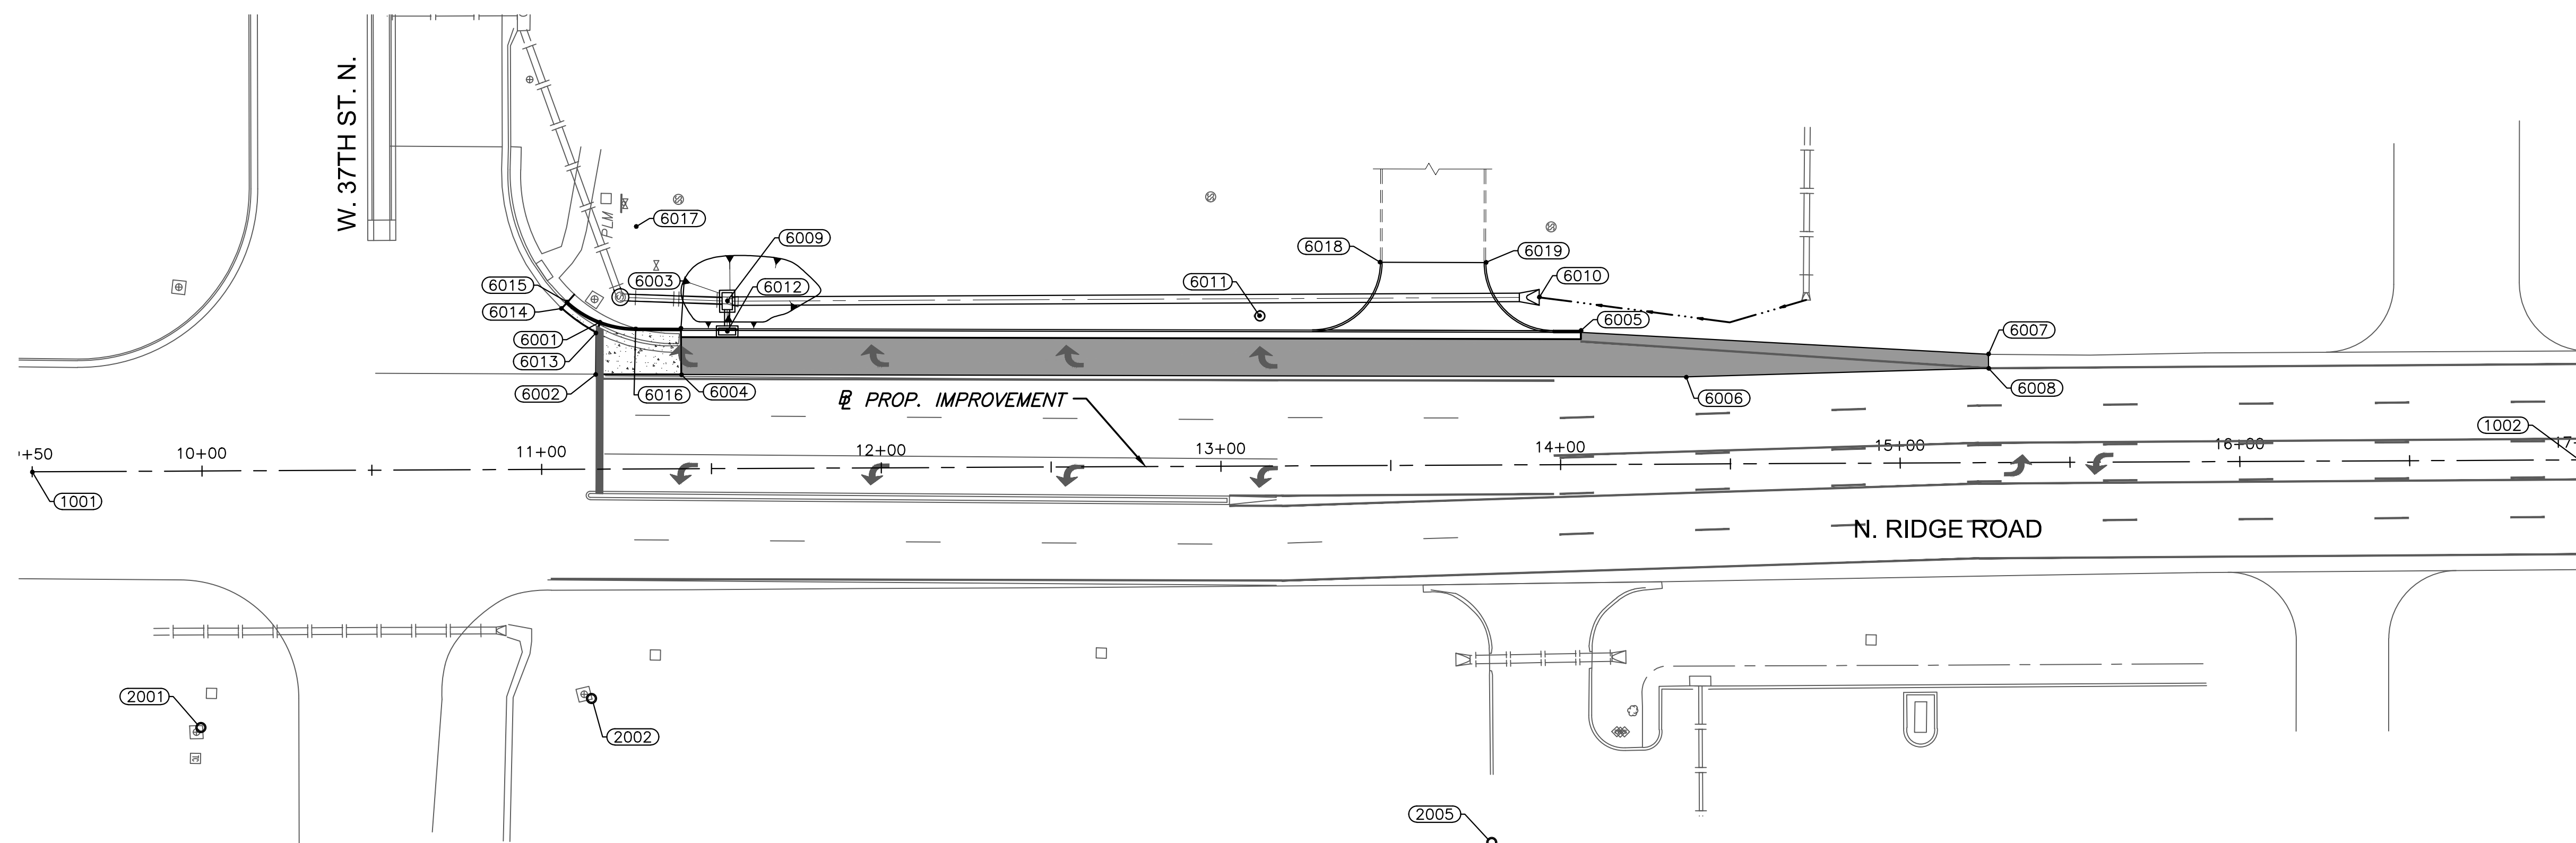

BUBBLE POINTS					
POINT #	STATION	OFFSET/SIDE	NORTHING	EASTING	DESC.
6001	11+17.46	43.31, LT.	1709651.626	1622908.349	BACK CURB
6002	11+16.15	27.95, LT.	1709650.708	1622923.741	SAW CUT
6003	11+41.22	41.27, LT.	1709675.427	1622909.775	BACK CURB
6004	11+41.22	27.77, LT.	1709675.775	1622923.271	SAW CUT
6005	14+06.13	39.43, LT.	1709940.301	1622904.782	CURB RETURN
6006	14+37.10	25.68, LT.	1709971.609	1622917.729	SAW CUT
6007	15+26.13	31.92, LT.	1710060.451	1622909.197	EOP
6008	15+26.13	27.84, LT.	1710060.556	1622913.268	SAW CUT
6009	11+54.87	49.29, LT.	1709688.864	1622901.406	DOUBLE DROP INLET
6010	13+93.93	49.30, LT.	1709927.851	1622895.226	END SECTION
6011	13+11.67	44.18, LT.	1709845.745	1622902.473	FIRE HYDRANT
6012	11+54.81	40.35, LT.	1709689.032	1622910.349	TYPE 2 CURB INLET (DBL)
6013	11+16.29	40.21, LT.	1709650.530	1622911.482	EX. HE
6014	11+06.15	47.39, LT.	1709640.216	1622904.565	EX. HE
6015	11+07.84	49.23, LT.	1709641.856	1622902.677	EX. BACK CURB (PC)
6016	11+27.89	41.36, LT.	1709662.099	1622910.027	BACK CURB (PT)
6017	11+28.10	71.36, LT.	1709661.533	1622880.032	RADIUS PT
6018	13+47.23	59.84, LT.	1709880.890	1622885.899	DRIVE PT.
6019	13+78.24	59.62, LT.	1709911.900	1622885.314	DRIVE PT.



BASELINE POINTS				
POINT #	STATION	NORTHING	EASTING	DESC.
1001	9+50.00	1709485.337	1622955.967	STA. 9+50.00
1002	17+00.00	1710235.087	1622936.616	STA. 17+00.00
1003	35+81.63	1712116.093	1622888.068	STA. 35+81.63

BENCHMARK/CONTROL POINTS						
POINT #	STATION	OFFSET/SIDE	ELEV.	NORTHING	EASTING	DESC.
2001	9+99.30	75.58, RT.	1331.127	1709536.566	1623030.246	CP 100
2002	11+14.34	67.56, RT.	1330.338	1709651.361	1623019.261	CP 101
2003	9+65.89	1280.92, RT.	1336.073	1709534.274	1624236.049	CP 102
2004	23+72.67	64.07, LT.	1336.016	1710905.875	1622855.208	CP 103
2005	13+79.22	111.18, RT.	1334.270	1709917.281	1623056.040	CP 104

©2024 MKEC ENGINEERING, INC. ALL RIGHTS RESERVED WWW.MKEC.COM THESE DRAWINGS AND THEIR CONTENTS, INCLUDING, BUT NOT LIMITED TO, ALL CONCEPTS, DESIGNS, & DETAILS ARE THE EXCLUSIVE PROPERTY OF MKEC ENGINEERING, INC. (MKEC), AND MAY NOT BE USED OR REPRODUCED IN ANY WAY WITHOUT THE EXPRESS CONSENT OF MKEC.

BUBBLE MAP

PROJECT NO.
472-2023-085940

SCALE
1"=30'

DRAWN	DESIGNED	CHECKED
RAM	JRA	JRA

NO.	REVISION	DATE

SHEET NO.
06 OF 35

PLOTTED: Wednesday, July 31, 2024 @ 12:27PM

J:\PROJECTS\2023\20230710\0859_RIDGE ROAD WIDENING\00_220693_CADD\SET\04_CIVIL\PAV\202503_BUBBLE MAP.DWG