


J:\PROJECTS\2023\202301010593_PH_8200_RIDGE ROAD WIDENING\00_220693_CADD\SITE\2023\DRAINAGE MAP.DWG
 PLOTTED: Wednesday, July 31, 2024 @ 12:29PM

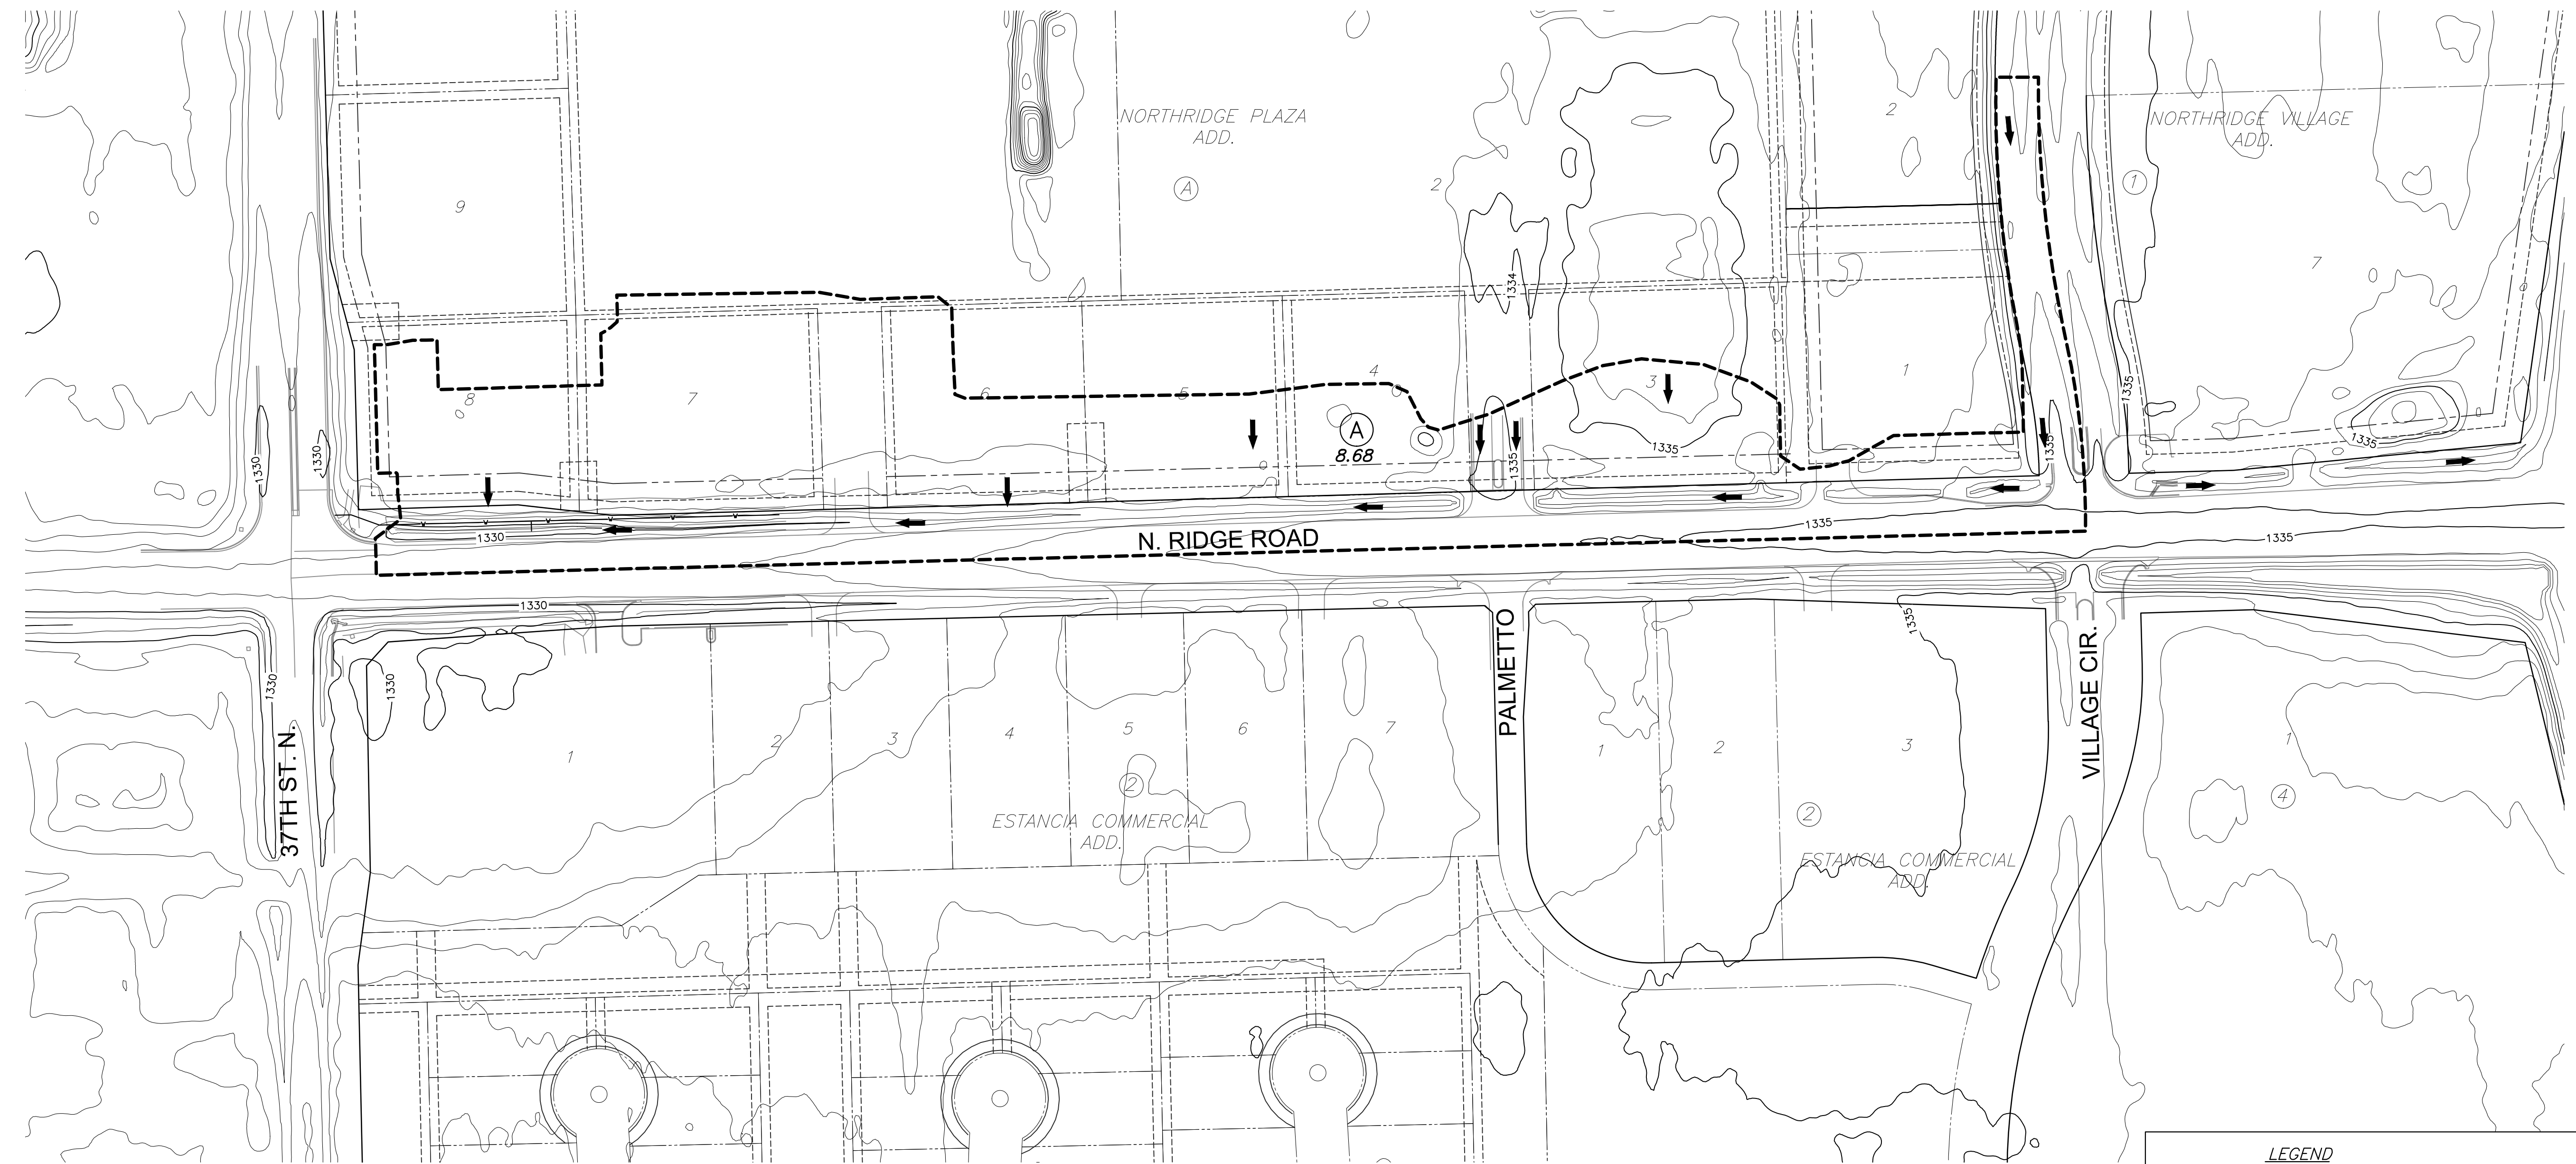

LEGEND

- (A) = Drainage Basin Number
- - - = Drainage Basin Boundary
- [A] = Inlet Number
- = Direction of Flow
- 2.02 = Drainage Basin Area (Acres)
- = Proposed or Existing Storm Sewer
- = Channel Flow Line
- HP = High Point/Low Point



PAVING PLANS FOR
RIDGE ROAD WIDENING
 WICHITA, KANSAS

| | | |
|--------------------------------|-----------------|----------------|
| DRAINAGE MAP | | |
| PROJECT NO. 472-2023-085940 | | |
| SCALE | | |
| DRAWN RAM | DESIGNED JRA | CHECKED JRA |
| NO. | REVISION | DATE |
| SHEET NO. 32 OF 35 | | |

©2024 MKEC ENGINEERING, INC. ALL RIGHTS RESERVED WWW.MKEC.COM. THESE DRAWINGS AND THEIR CONTENTS, INCLUDING, BUT NOT LIMITED TO, ALL CONCEPTS, DESIGNS, & DETAILS ARE THE EXCLUSIVE PROPERTY OF MKEC ENGINEERING, INC. (MKEC), AND MAY NOT BE USED OR REPRODUCED IN ANY WAY WITHOUT THE EXPRESS CONSENT OF MKEC.