
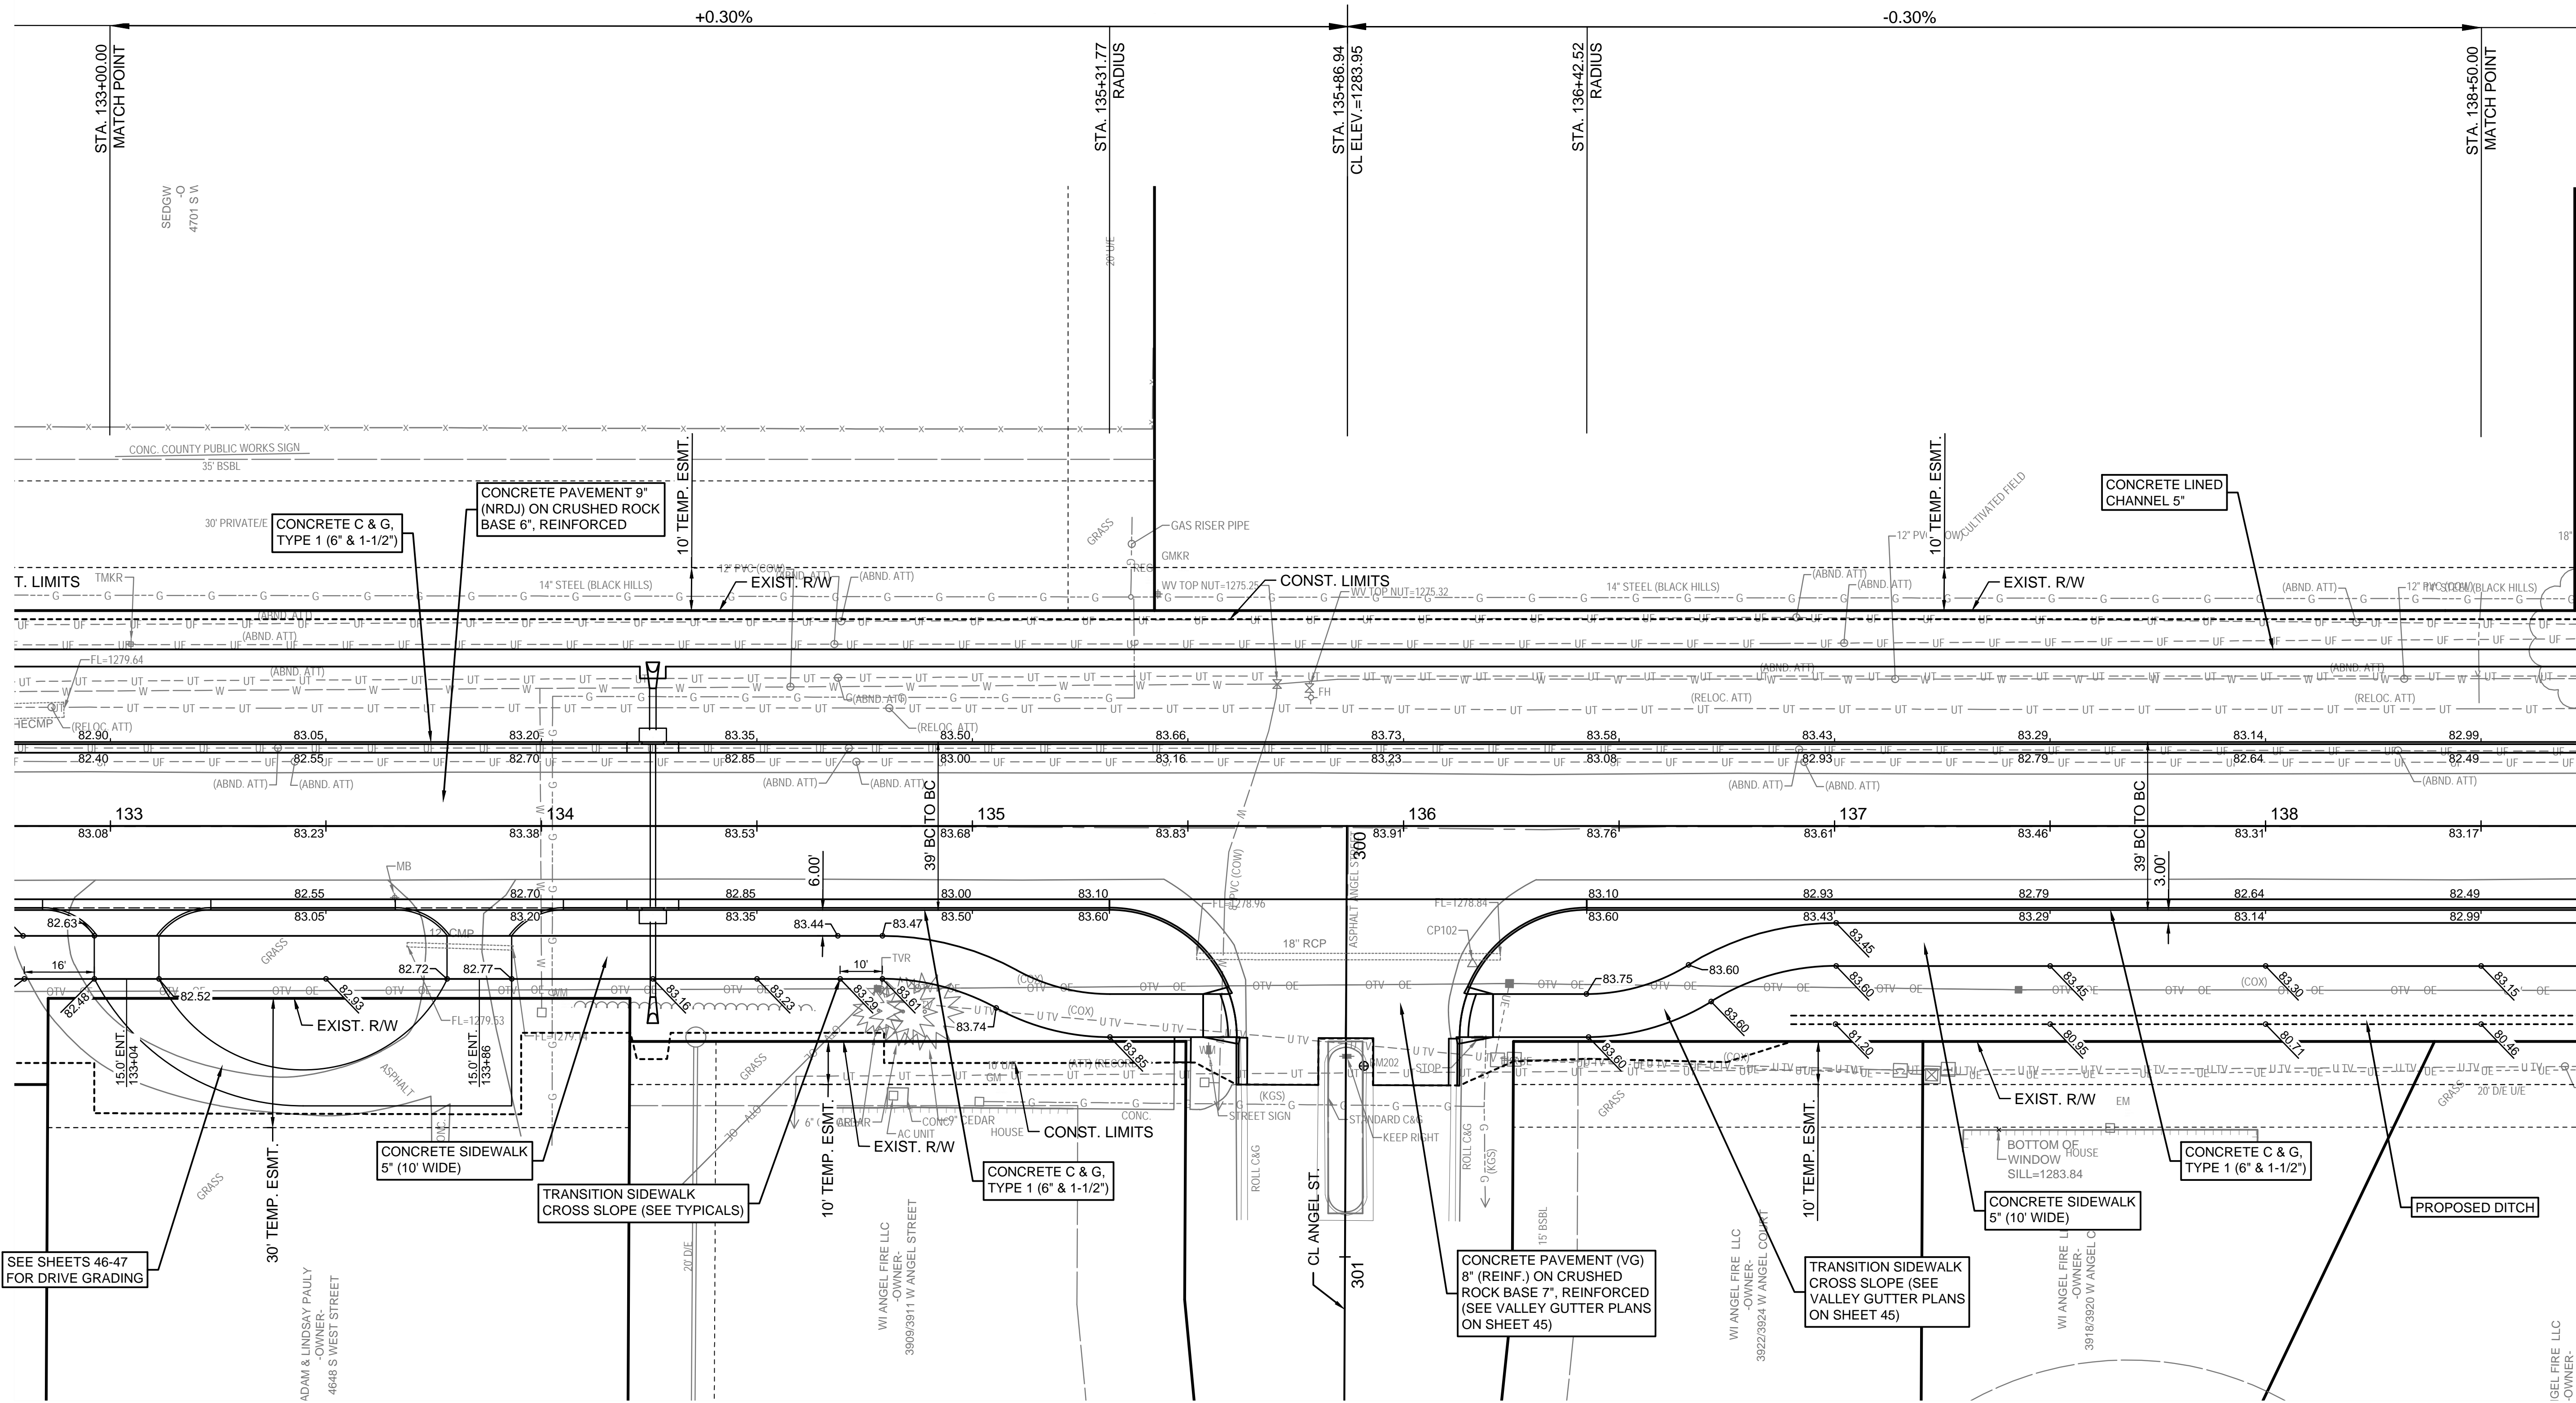


**WEST STREET IMPROVEMENTS
FROM MACARTHUR ROAD TO
47TH ST. SOUTH**
CITY OF WICHITA

Issue:	
JOB NO.	210254-001
DATE	OCTOBER 2024
PM	TPA
DESIGNED BY	LGP
DRAWN BY	CP
CHECKED BY	KMS

WEST STREET PLAN
(133+00.00 TO 138+50.00)

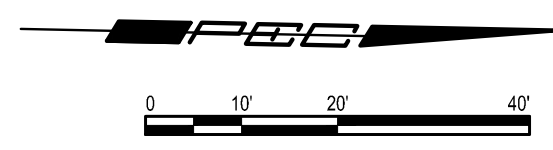

SAVED 10/08/2024 1:11:34 PM BY LUKE PETER
 PLOTTED 10/10/2024 1:32:17 PM BY LUKE PETER
 U:\WICHITA-CIVIL\2021\210254\001\PECDRAWINGS\210254-001 PAVING PLANS.DWG

ADAM & LINDSAY PAULY
 -OWNER-
 4648 S WEST STREET

WI ANGEL FIRE LLC
 -OWNER-
 3909/3911 W ANGEL STREET

WI ANGEL FIRE LLC
 -OWNER-
 3922/3924 W ANGEL COURT

WI ANGEL FIRE LLC
 -OWNER-
 3918/3920 W ANGEL C

IGEL FIRE LLC
 -OWNER-