


# PINE

NOTE: B.M., EL+ 186.53; "X" on pavement, @ Edgemoor & Central.  
 B.M., EL+ 193.09; "G" in Globe, W. cb. Ridgewood, N.L. Elm.  
 B.M., EL+ 202.74; "G" in W. Globe, S. cb. Pine, near S.L. Murdock

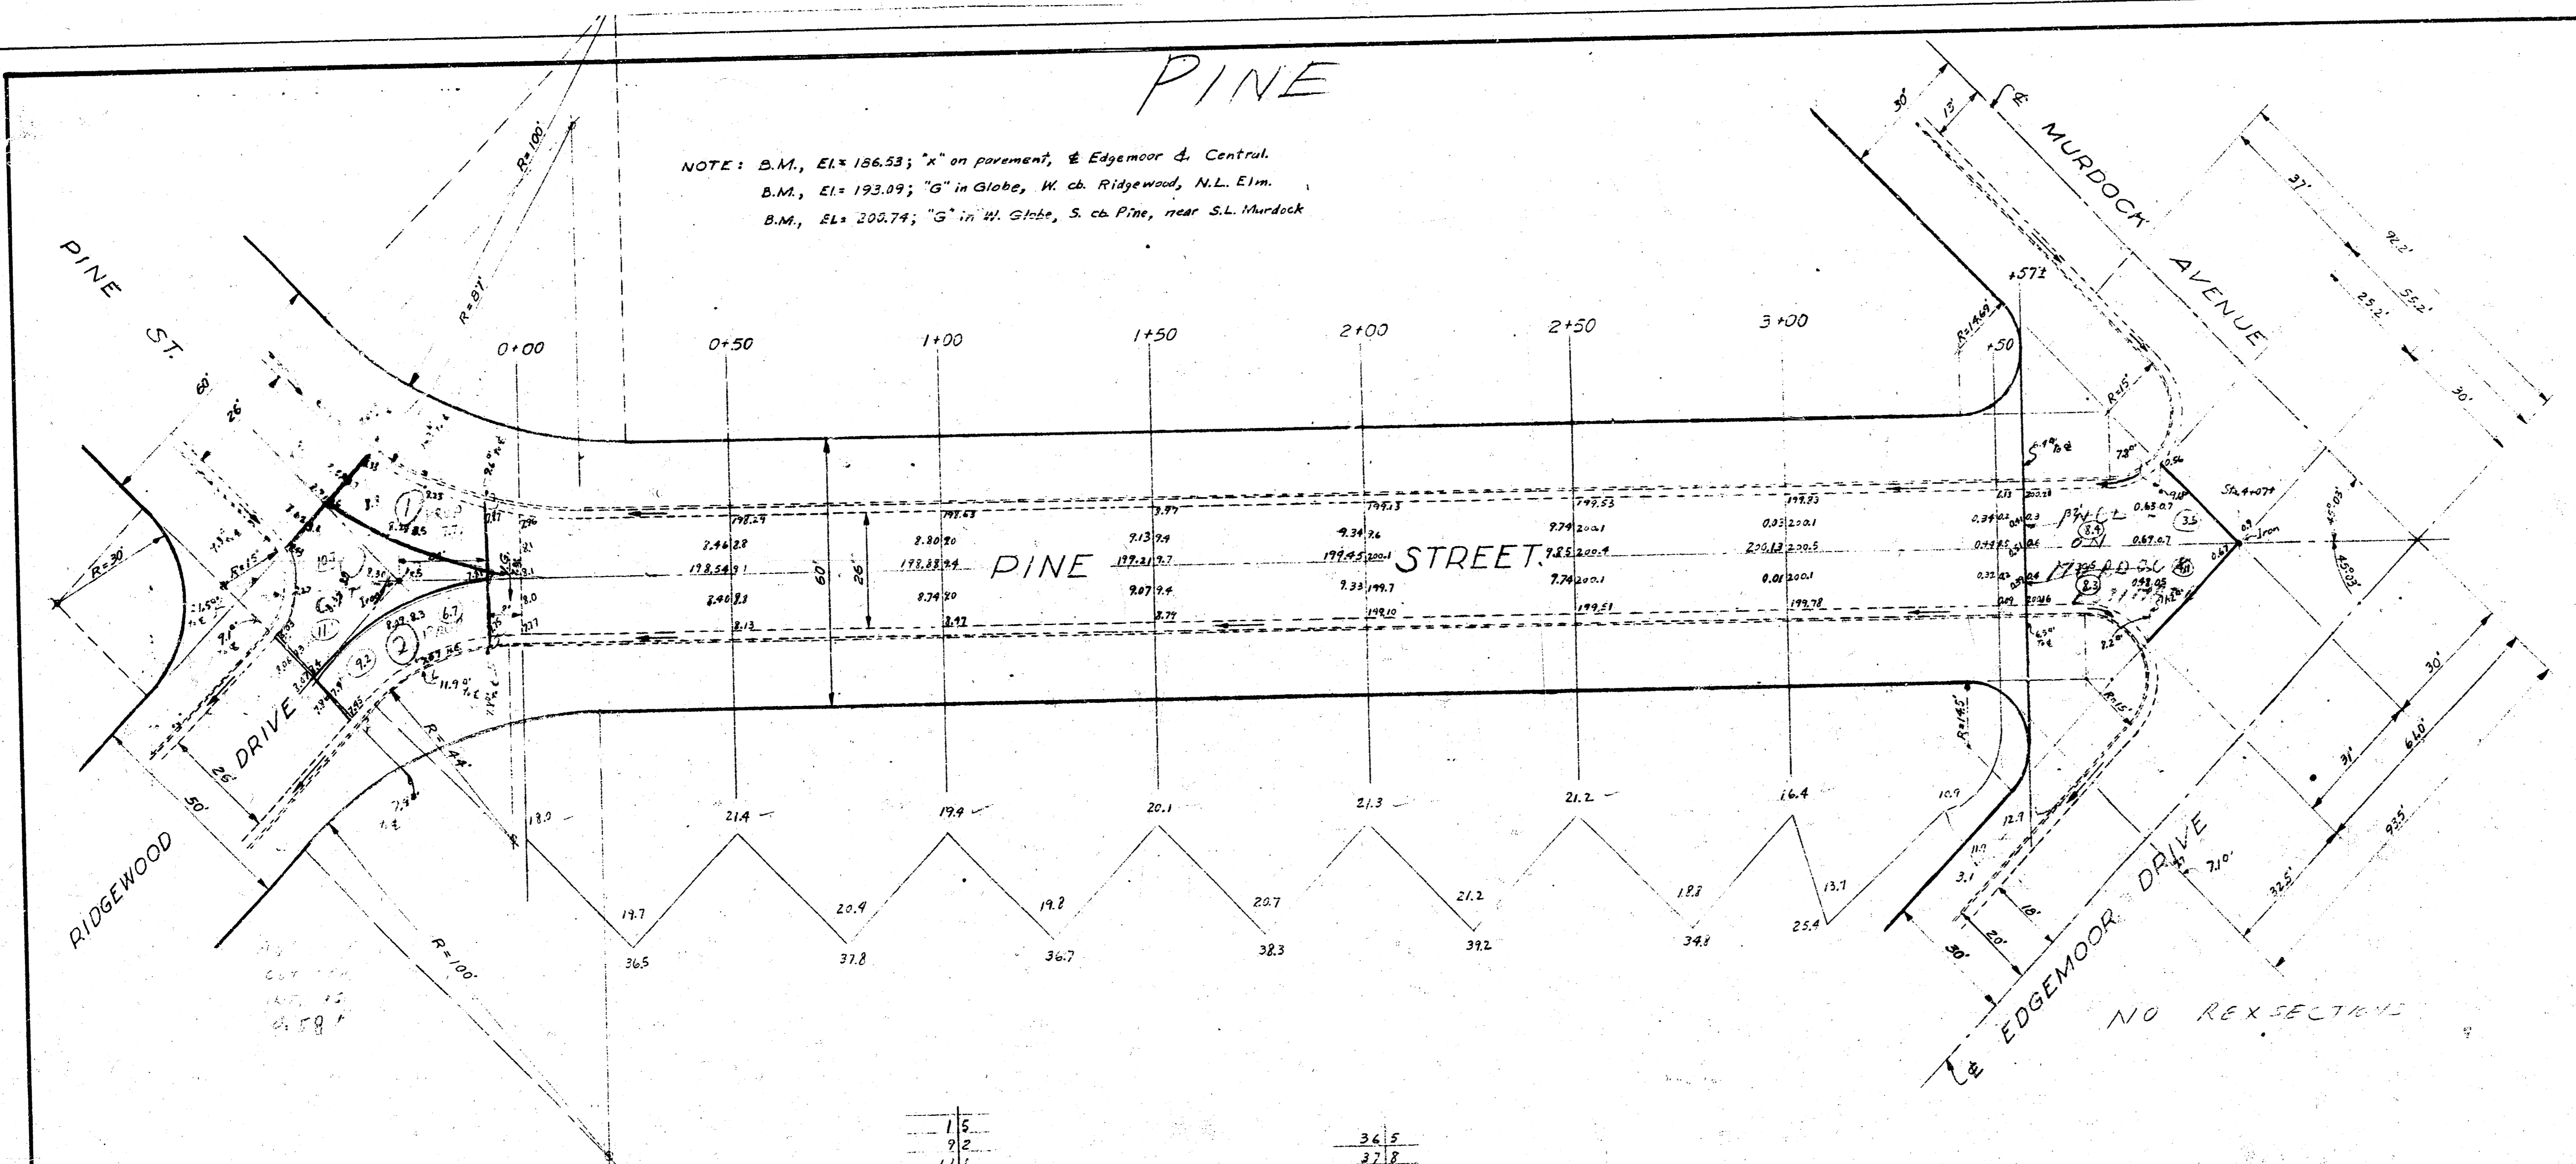

115	345
92	327
117	367
102	383
88	392
77	347
67	254
63	311
54	251
35	252
41	252
	Plus 10%
	PROPERTY 2770 Cu Yds
	CITY 880 Cu Yds
	PROPERTY 2770 "
	GRAND TOTAL 3650 Cu Yds

PAVING PLAN - 1945  
**PINE STREET**  
 W.L. RIDGEWOOD TO W.L. EDGEMOOR  
 CONCRETE 26'

DATE 9-18-1945	CITY OF WICHITA PUBLIC SERVICE DEPARTMENT	SCALE 1"=20'
DESIGNED BY G. Miller	CHECKED BY L.K. WHITE, CITY ENGINEER	

