


DRAINAGE PLAN

PLAZA CENTRAL OFFICE PARK

AN ADDITION TO WICHITA, SEDGWICK COUNTY, KANSAS

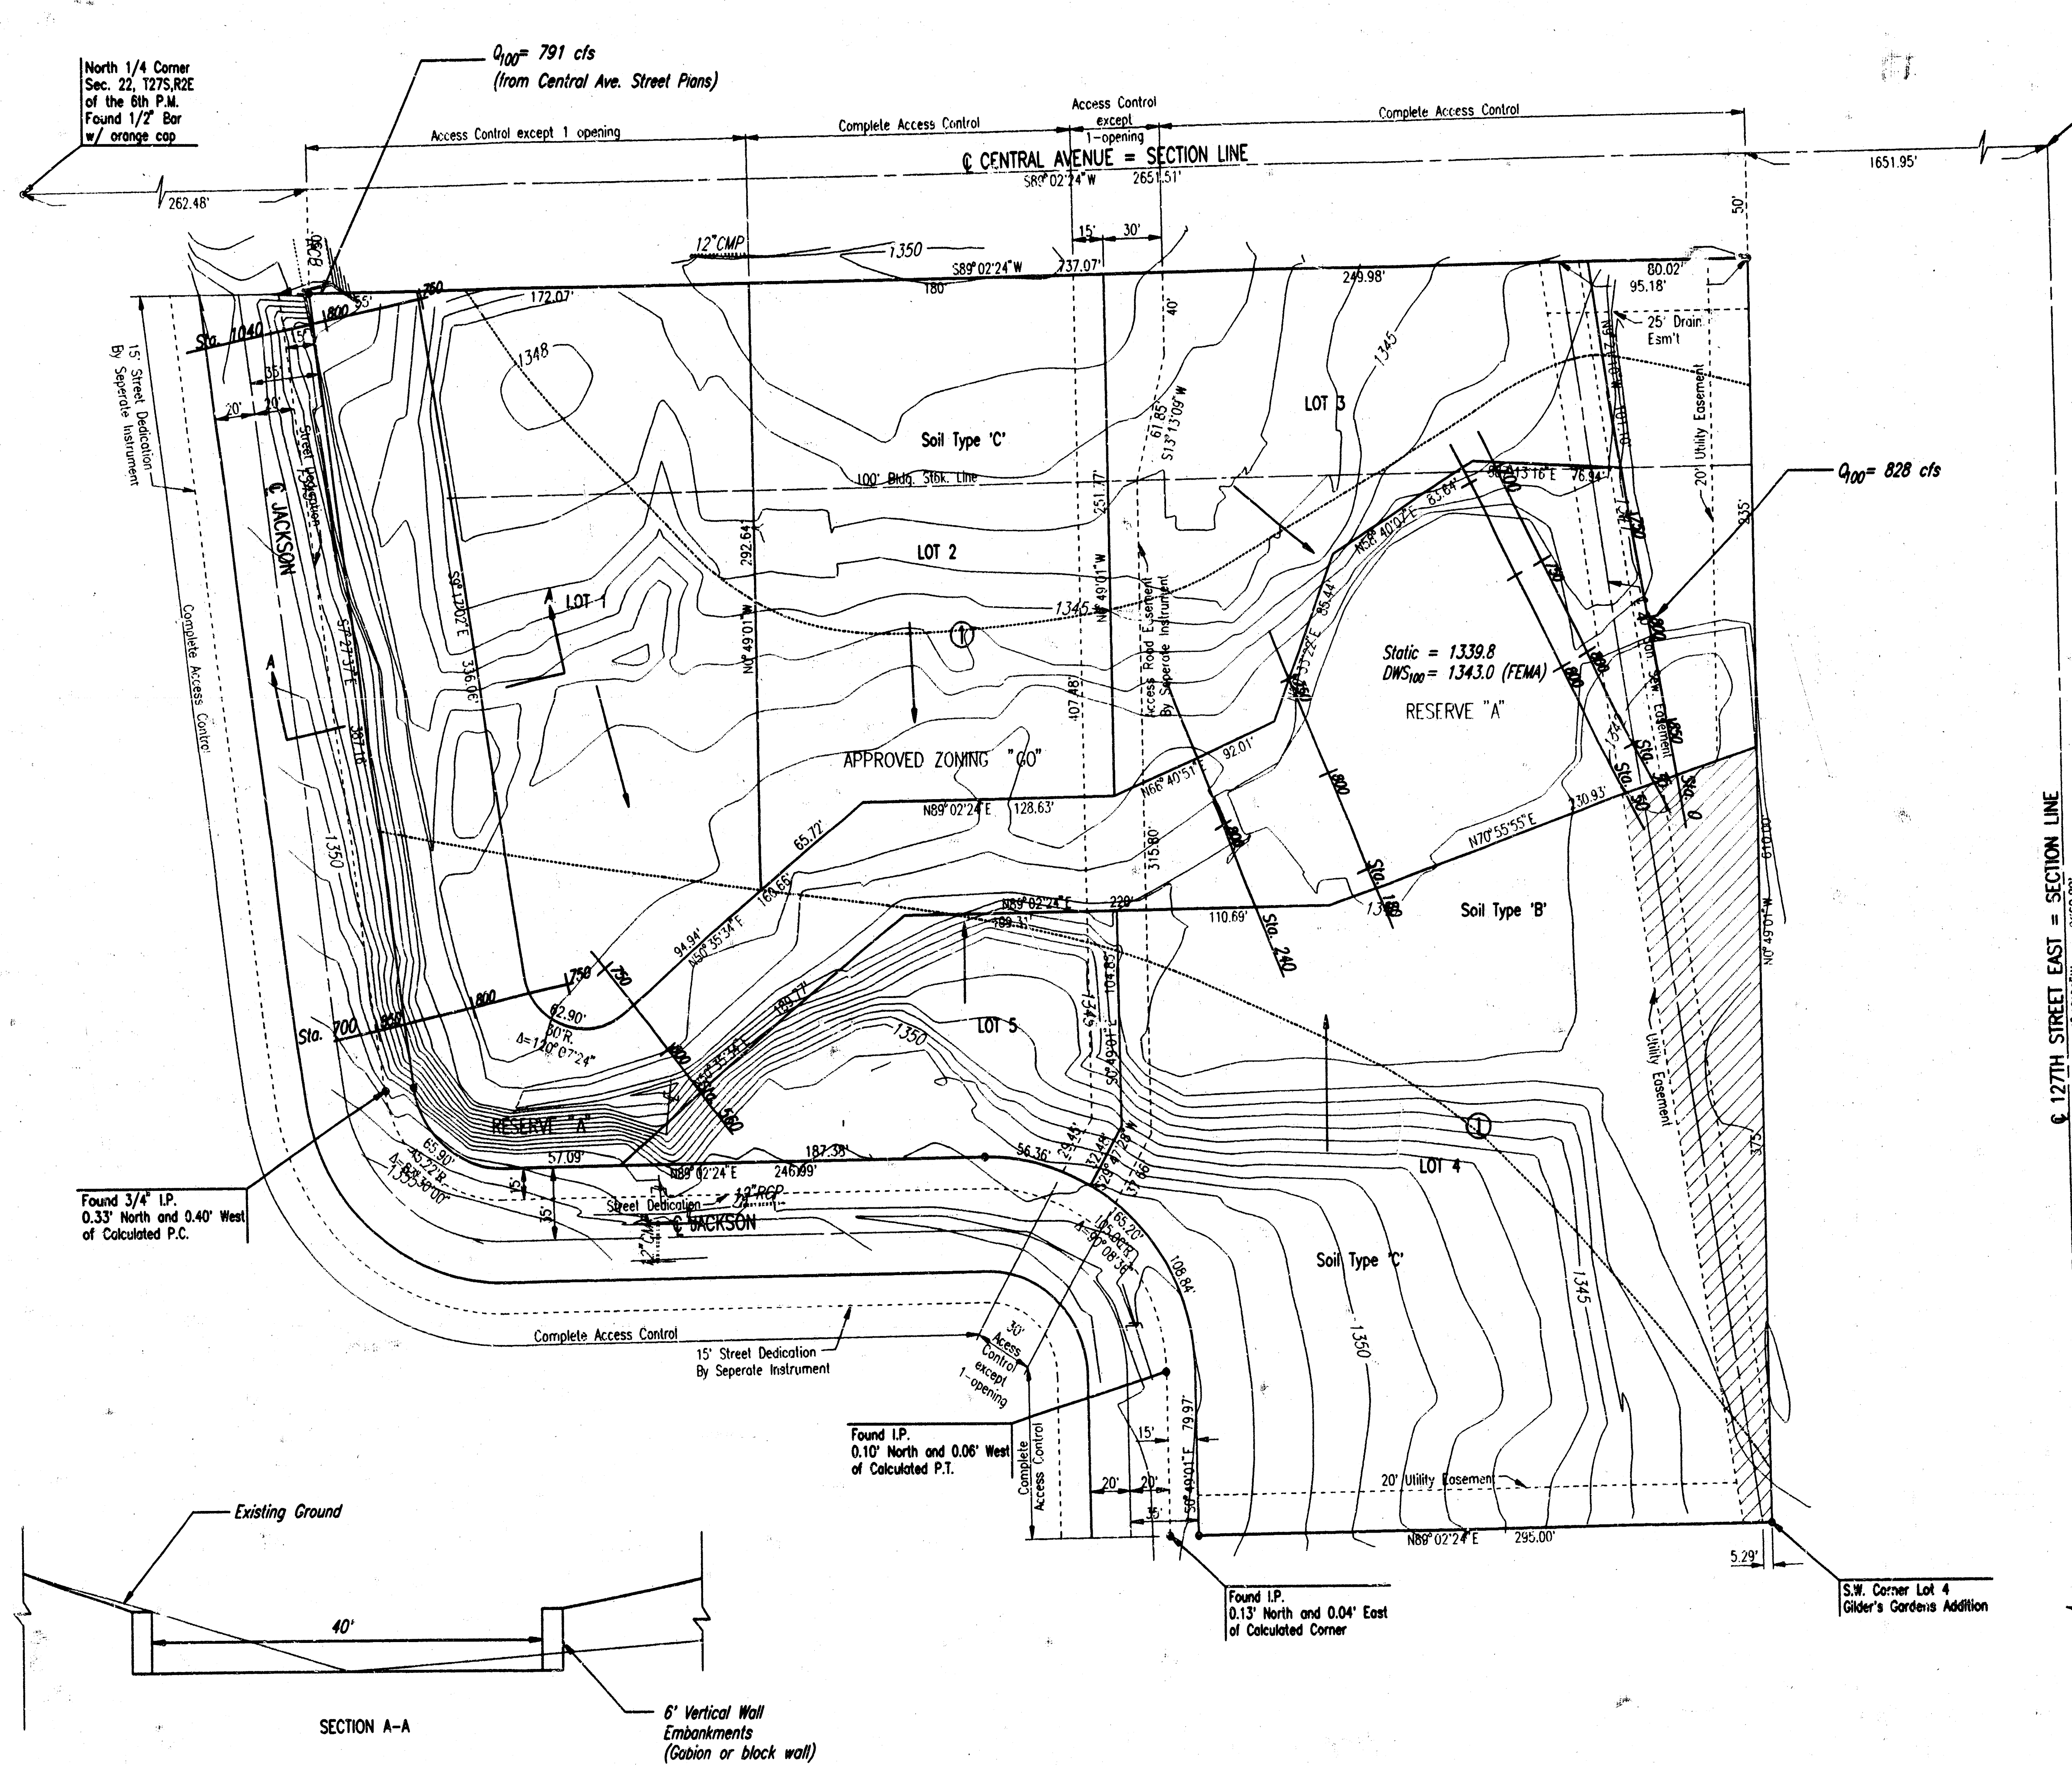

SCALE: 1"=50'
JUNE 1998

B.M. 1: CHISELED "X" ON NORTH R/W SANITARY SEWER MANHOLE,
260'± SOUTH OF & CENTRAL, 772'± EAST OF & JACKSON,
2ND MANHOLE SOUTH OF CENTRAL. ELEV.=1342.77 M.S.L.

Drainage from Lots 1 through 5 to be routed to
Reserve "A" via drives, parking lots, flumes,
private storm water sewers, or other approved
drainage devices.

LEGEND
Flow Direction
Soil Type Boundary

Profile Output Table - Standard Table 1
HEC-RAS Plan: Plan 01 River: spring branch tr Reach: 1

/ Rivers = 1											
/ Hydraulic Reaches = 1											
/ River Stations = 8											
/ Plans = 1											
/ Profiles = 1											
Reach	River Sta	Q Total (cfs)	Min Ch El (ft)	W.S. Elev (ft)	Crit W.S. (ft)	E.G. Elev (ft)	E.G. Slope (ft/ft)	Vel Chnl (ft/s)	Flow Area (sq ft)	Top Width (ft)	Froude # Chl
1	1040	820.00	1339.80	1344.86		1345.10	0.001003	3.96	214.82	44.82	0.31
1	700	820.00	1339.80	1344.41		1344.70	0.001377	4.36	194.56	44.48	0.36
1	560	820.00	1339.80	1344.16		1344.48	0.001664	4.62	183.42	44.23	0.39
1	240	820.00	1339.80	1343.01		1343.62	0.004857	6.30	133.30	43.12	0.82
1	180	820.00	1339.80	1343.30		1343.38	0.000580	2.36	372.14	124.66	0.22
1	50	820.00	1339.80	1343.25		1343.31	0.000417	1.98	454.78	183.33	0.19
1	35	820.00	1339.80	1343.02		1343.27	0.003005	4.93	228.92	136.04	0.49
1	0	820.00	1339.80	1342.80	1342.40	1343.13	0.004359	5.66	197.56	130.86	0.59

DSNR, KER, OPER, DAR, SCALE: 1"=50.00
Q:\1998\98157\Draw2 08-17-1998 09:28:01 am