


3-29-93 DRAINAGE PLAN
KANSAS SURGERY AND RECOVERY CENTER ADDITION

OWNERS: KANSAS SURGERY AND RECOVERY CENTER, L.P.
% DAVID G. CROCKETT
1005 N. MARKET, WICHITA, KANSAS 67214
JOSEPH MEDICAL CENTER, INC.
% ROBERT L. HEATH
700 FOURTH FINANCIAL CENTER
WICHITA, KANSAS 67202

ENGINEER: PROFESSIONAL ENGINEERING CONSULTANTS, P.A.
303 S. TOPEKA, WICHITA, KANSAS 67202

LEGEND



- Drainage Basin Boundary
- Drainage Sub-Basin Boundary
- Hydrologic Soil Group Boundary
- (E) Drainage Sub-Basin
- (20) Storm Sewer Node No.
- 0.32% Minor Storm Flow & Street Grade
- Major Storm Flow
- Proposed SWS & Inlet
- Proposed SWS Manhole
- V.G. Valley Gutter
- 222.0 Top of Inlet Elev.

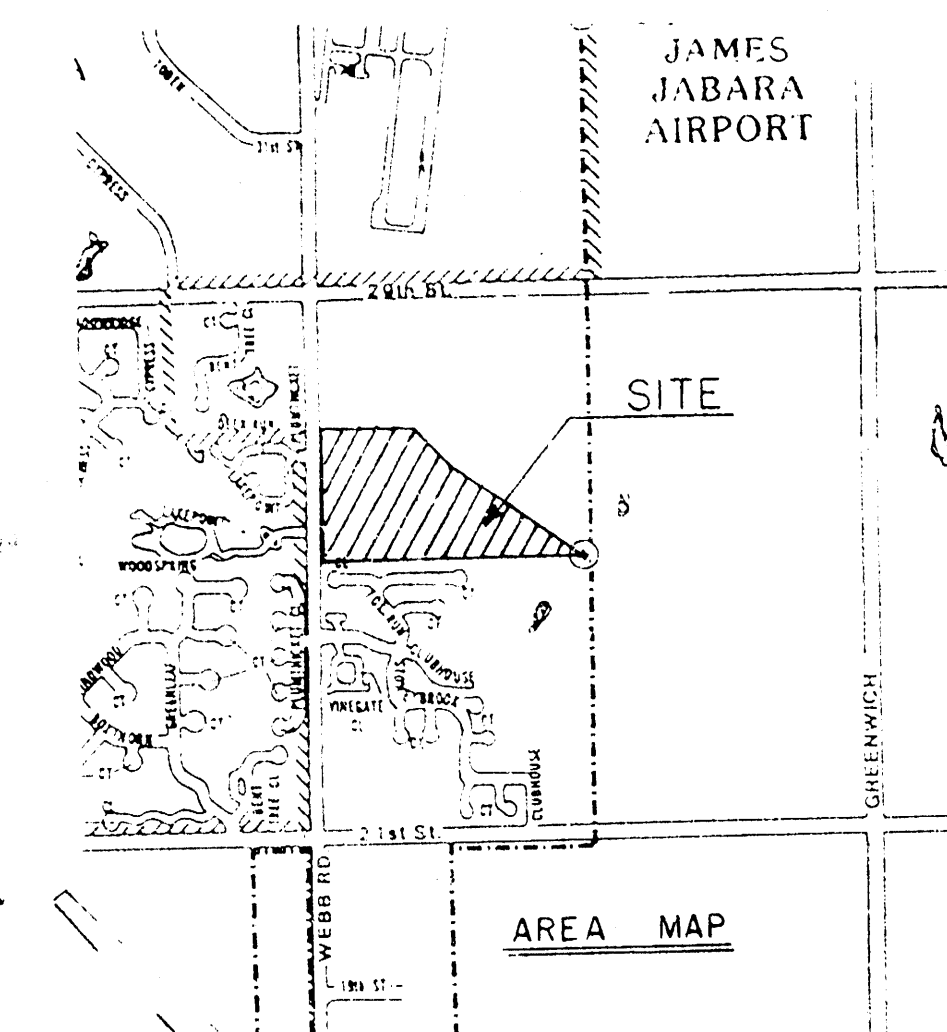

SCALE 1"=100'

B.M. CHIS. 1" ON CONC. FOOTING OF HIGH LINE
POLE 300' W OF CENTER SEC. 4, T27S, R2E
ELEV. 1412.49 CITY DATUM
Topo. June 1985

B.M. CHIS. 1" ON CONC. FOOTING OF HIGH LINE
POLE 300' W OF CENTER SEC. 4, T27S, R2E
ELEV. 1382.23 CITY DATUM

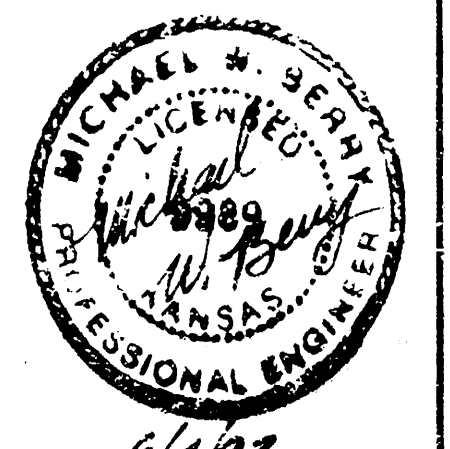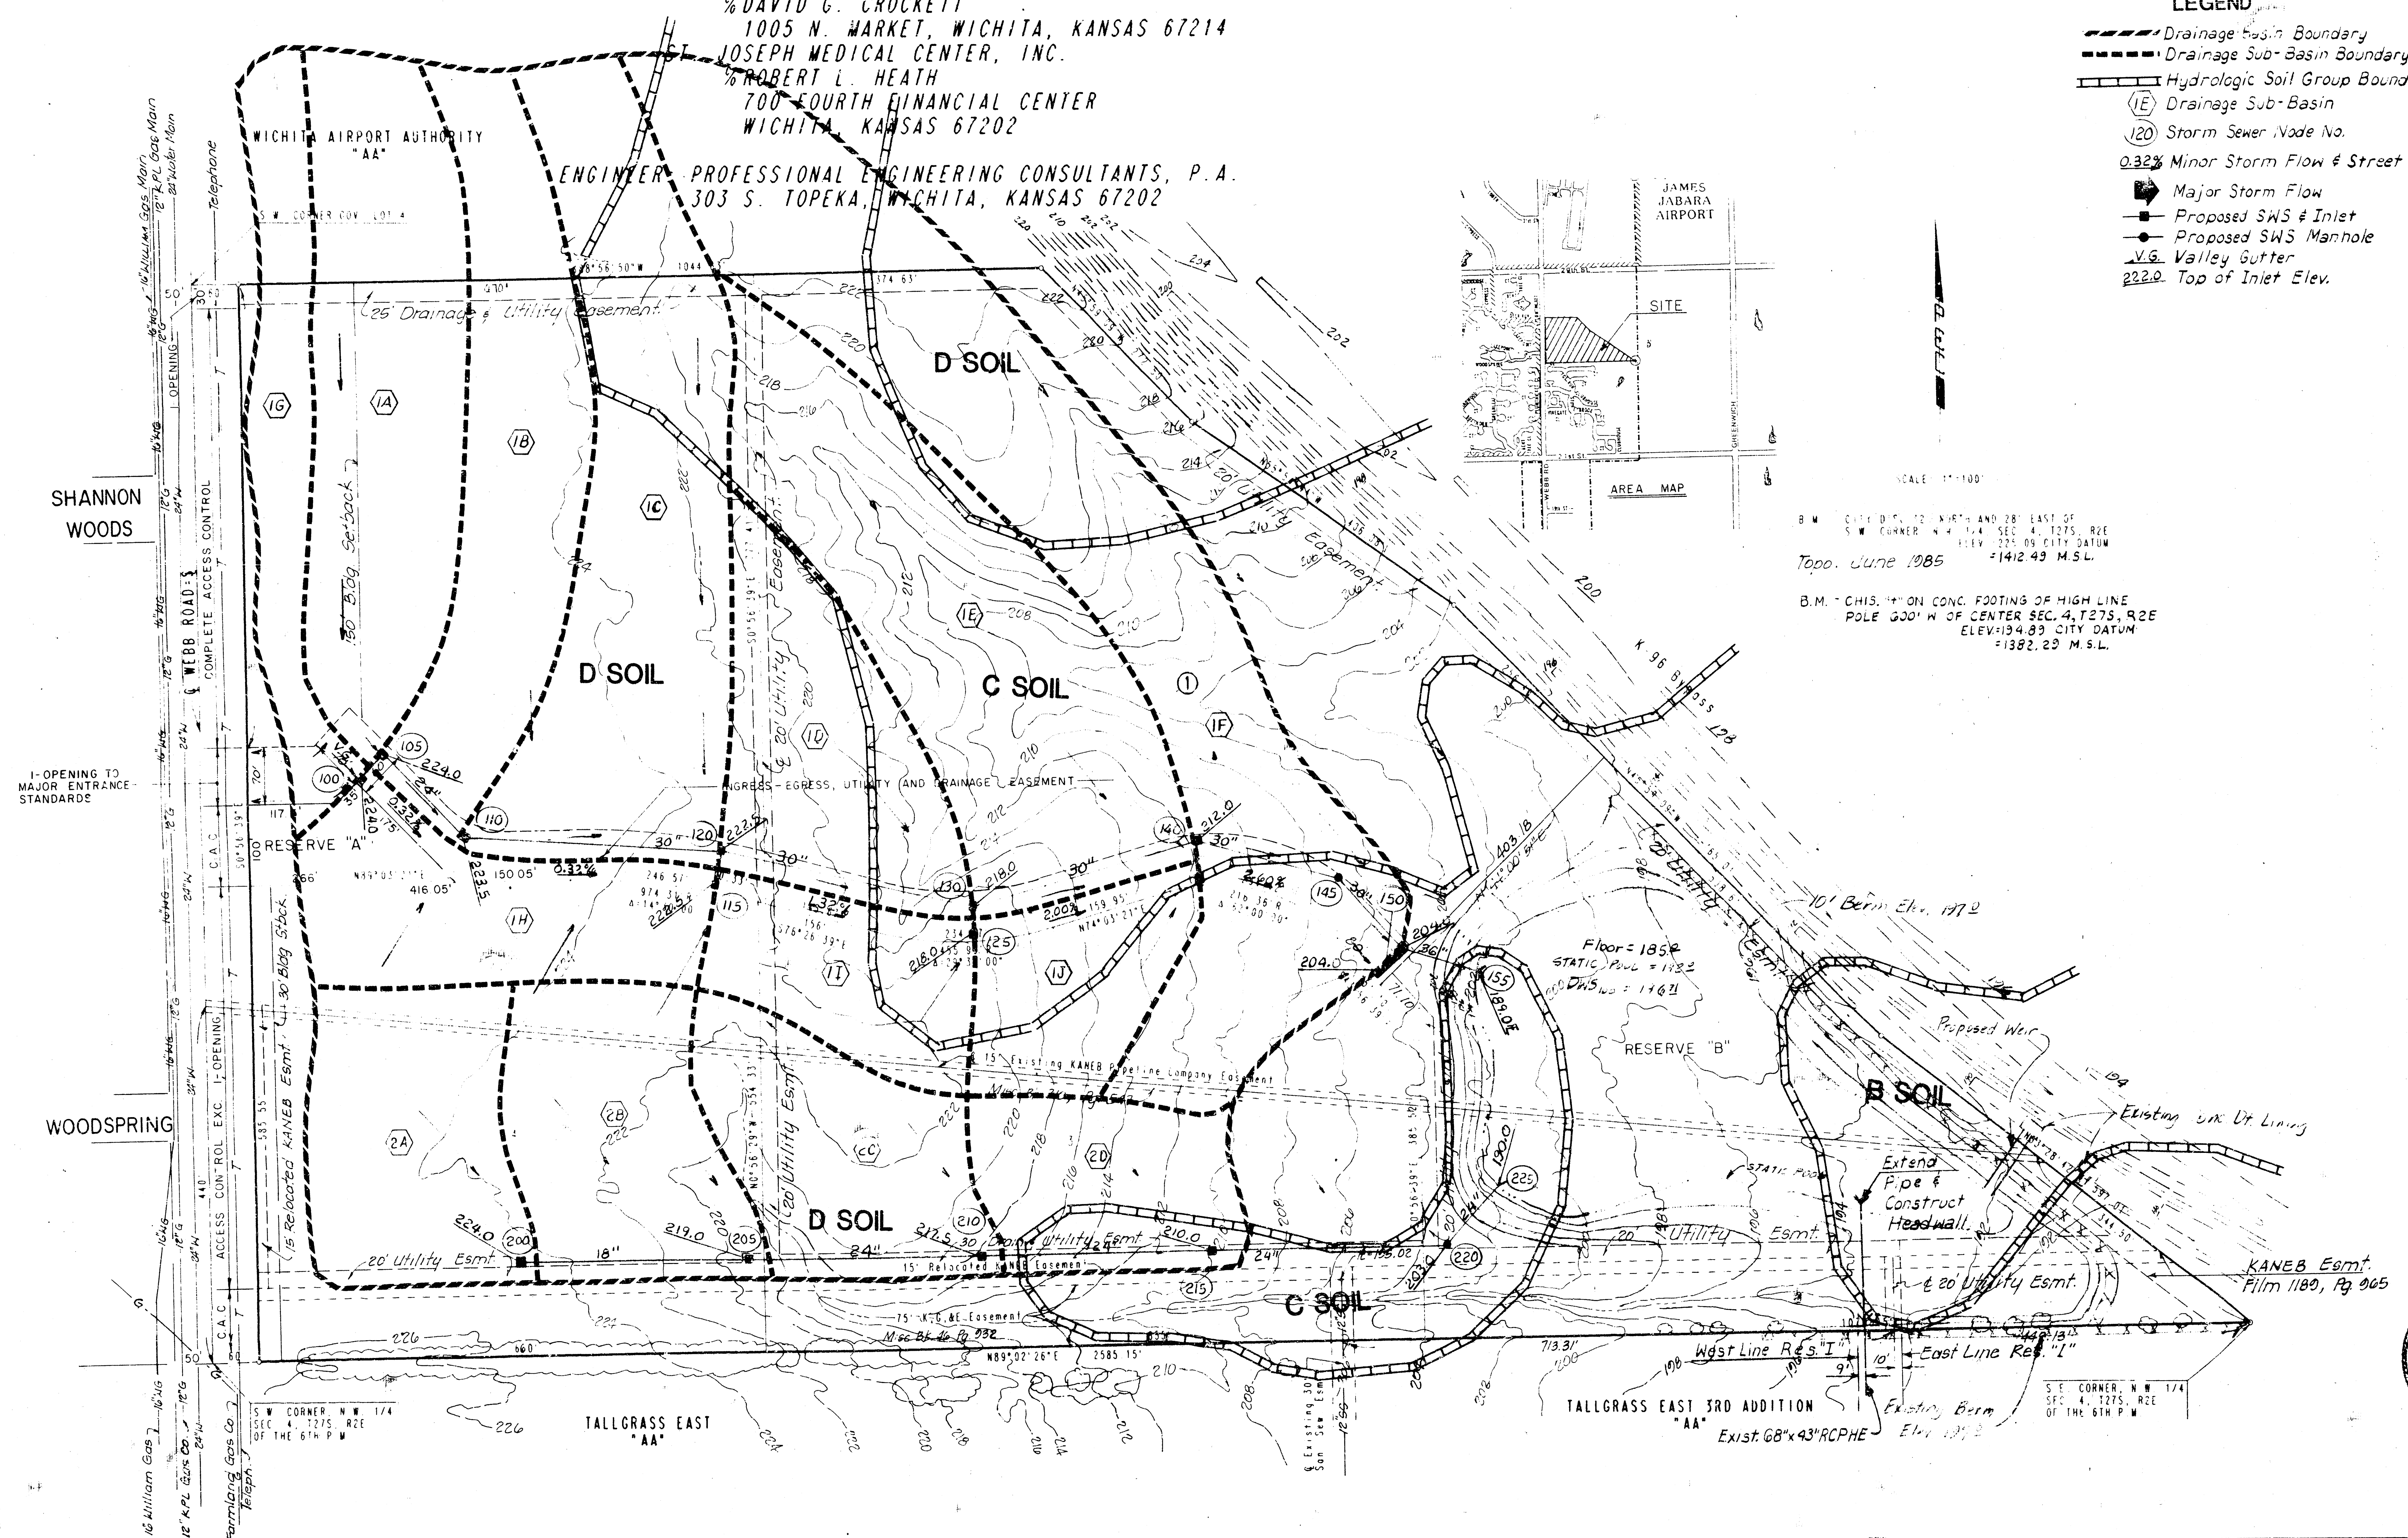

6/4/93
229