



DRAINAGE PLAN LARK 6TH ADDITION WICHITA, SEDGWICK COUNTY, KANSAS


MINIMUM BUILDING PAD ELEVATIONS FOR LOWEST OPENINGS TO THE STRUCTURES			
LOT	BLOCK	CITY DATUM	M.S.L.
1-8	D	142.0	1333.4
20-22	F	142.0	1333.4
29-32	F	142.0	1333.4
35-39	F	142.0	1333.4
1-8	A	142.0	1333.4

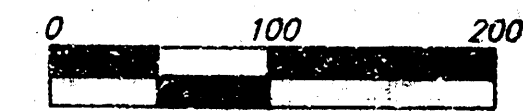

BENCHMARK:
CITY OF WICHITA BENCH MARK DISC, N. END OF
W. HEADWALL OF R.C.B.C. LARK & MAY
ELEV. = 139.20 (CITY DATUM)

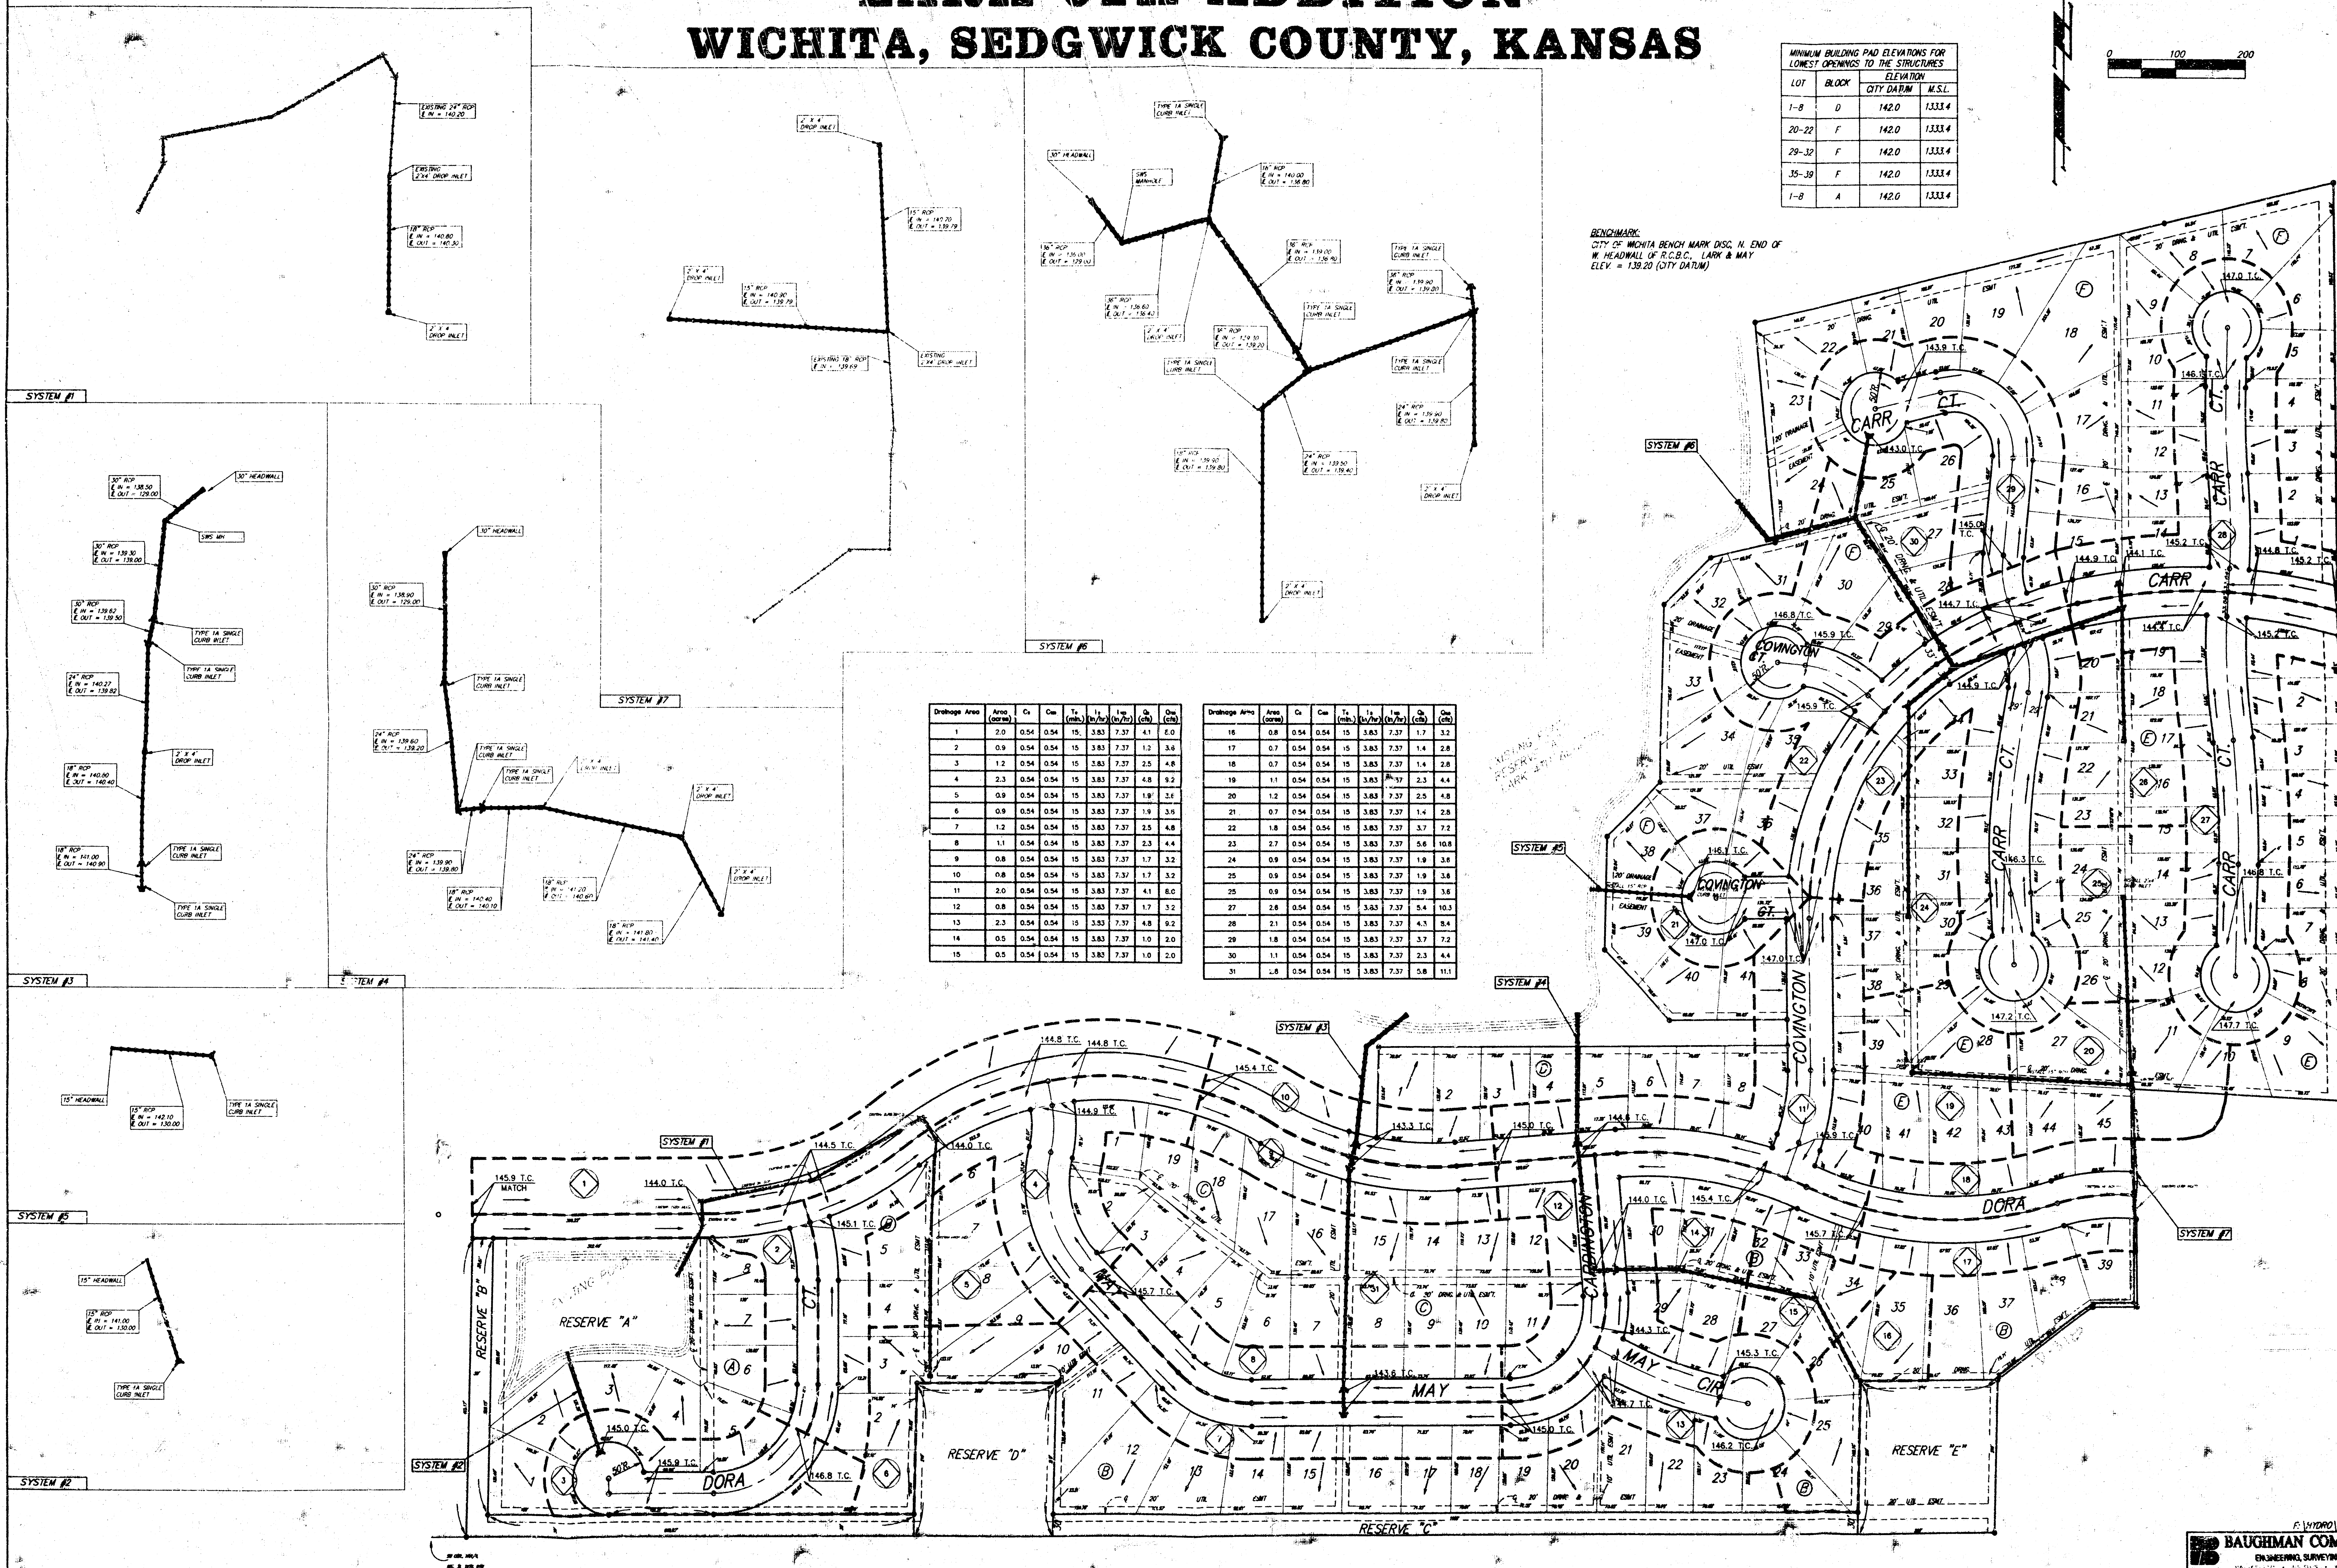

Drainage Area	Area (ac)	Cu	Q ₁ (cfs)	T ₁ (min)	T ₂ (min)	T ₃ (min)	T ₄ (min)	T ₅ (min)	T ₆ (min)	T ₇ (min)	T ₈ (min)	T ₉ (min)	T ₁₀ (min)	T ₁₁ (min)	T ₁₂ (min)	T ₁₃ (min)	T ₁₄ (min)	T ₁₅ (min)	T ₁₆ (min)	T ₁₇ (min)	T ₁₈ (min)	T ₁₉ (min)	T ₂₀ (min)	T ₂₁ (min)	T ₂₂ (min)	T ₂₃ (min)	T ₂₄ (min)	T ₂₅ (min)	T ₂₆ (min)	T ₂₇ (min)	T ₂₈ (min)	T ₂₉ (min)	T ₃₀ (min)	T ₃₁ (min)	T ₃₂ (min)	T ₃₃ (min)	T ₃₄ (min)	T ₃₅ (min)	T ₃₆ (min)	T ₃₇ (min)	T ₃₈ (min)	T ₃₉ (min)	T ₄₀ (min)	T ₄₁ (min)	T ₄₂ (min)	T ₄₃ (min)	T ₄₄ (min)	T ₄₅ (min)	T ₄₆ (min)	T ₄₇ (min)	T ₄₈ (min)	T ₄₉ (min)	T ₅₀ (min)	T ₅₁ (min)	T ₅₂ (min)	T ₅₃ (min)	T ₅₄ (min)	T ₅₅ (min)	T ₅₆ (min)	T ₅₇ (min)	T ₅₈ (min)	T ₅₉ (min)	T ₆₀ (min)	T ₆₁ (min)	T ₆₂ (min)	T ₆₃ (min)	T ₆₄ (min)	T ₆₅ (min)	T ₆₆ (min)	T ₆₇ (min)	T ₆₈ (min)	T ₆₉ (min)	T ₇₀ (min)	T ------------------------	------------------------	

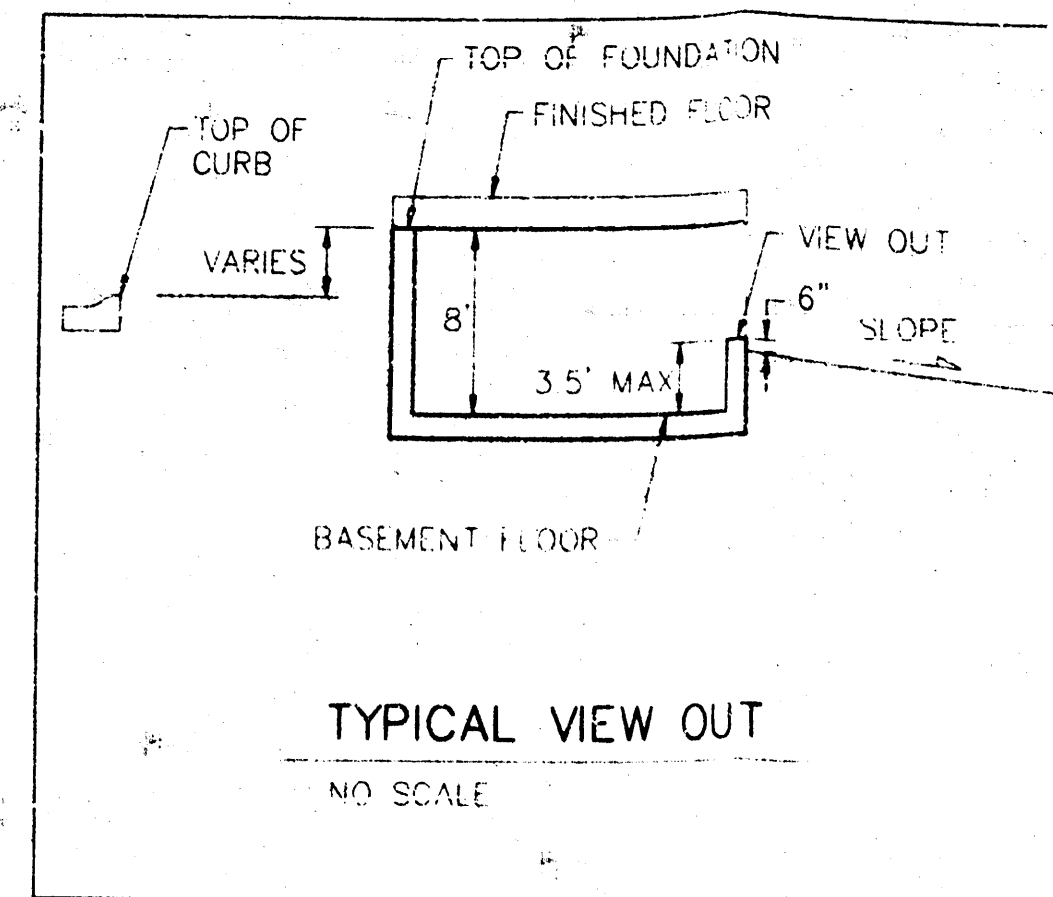

NOTE:
Proposed top of foundation elevations are shown on plans. Contractor to set finish floor elevation.
All street elevations shown on plans are for top of curb (full height).
View-out elevations are denoted as XXX V.O.


BENCHMARK:
City of Wichita Bench Mark Disc.
N. End of W. Headwall of R.C.B.C.
Lark & May
Elev. = 139.20 (City Datum)

MINIMUM BUILDING PAD ELEVATIONS FOR LOWEST OPENINGS TO THE STRUCTURES

LOT	BLOCK	CITY DATUM	M.S.L.
1-8	D	142.0	1329.4
22-24	F	142.0	1329.4
31-34	F	142.0	1329.4
37-41	F	142.0	1329.4
1-8	A	142.0	1329.4

SCALE 1" = 60'
• = Iron

POND DATA:
SURFACE ELEVATION: 139.0 City Datum
BOTTOM ELEVATION: 129.0 City Datum
100 YEAR DESIGN WATER SURFACE: 141.0 City Datum

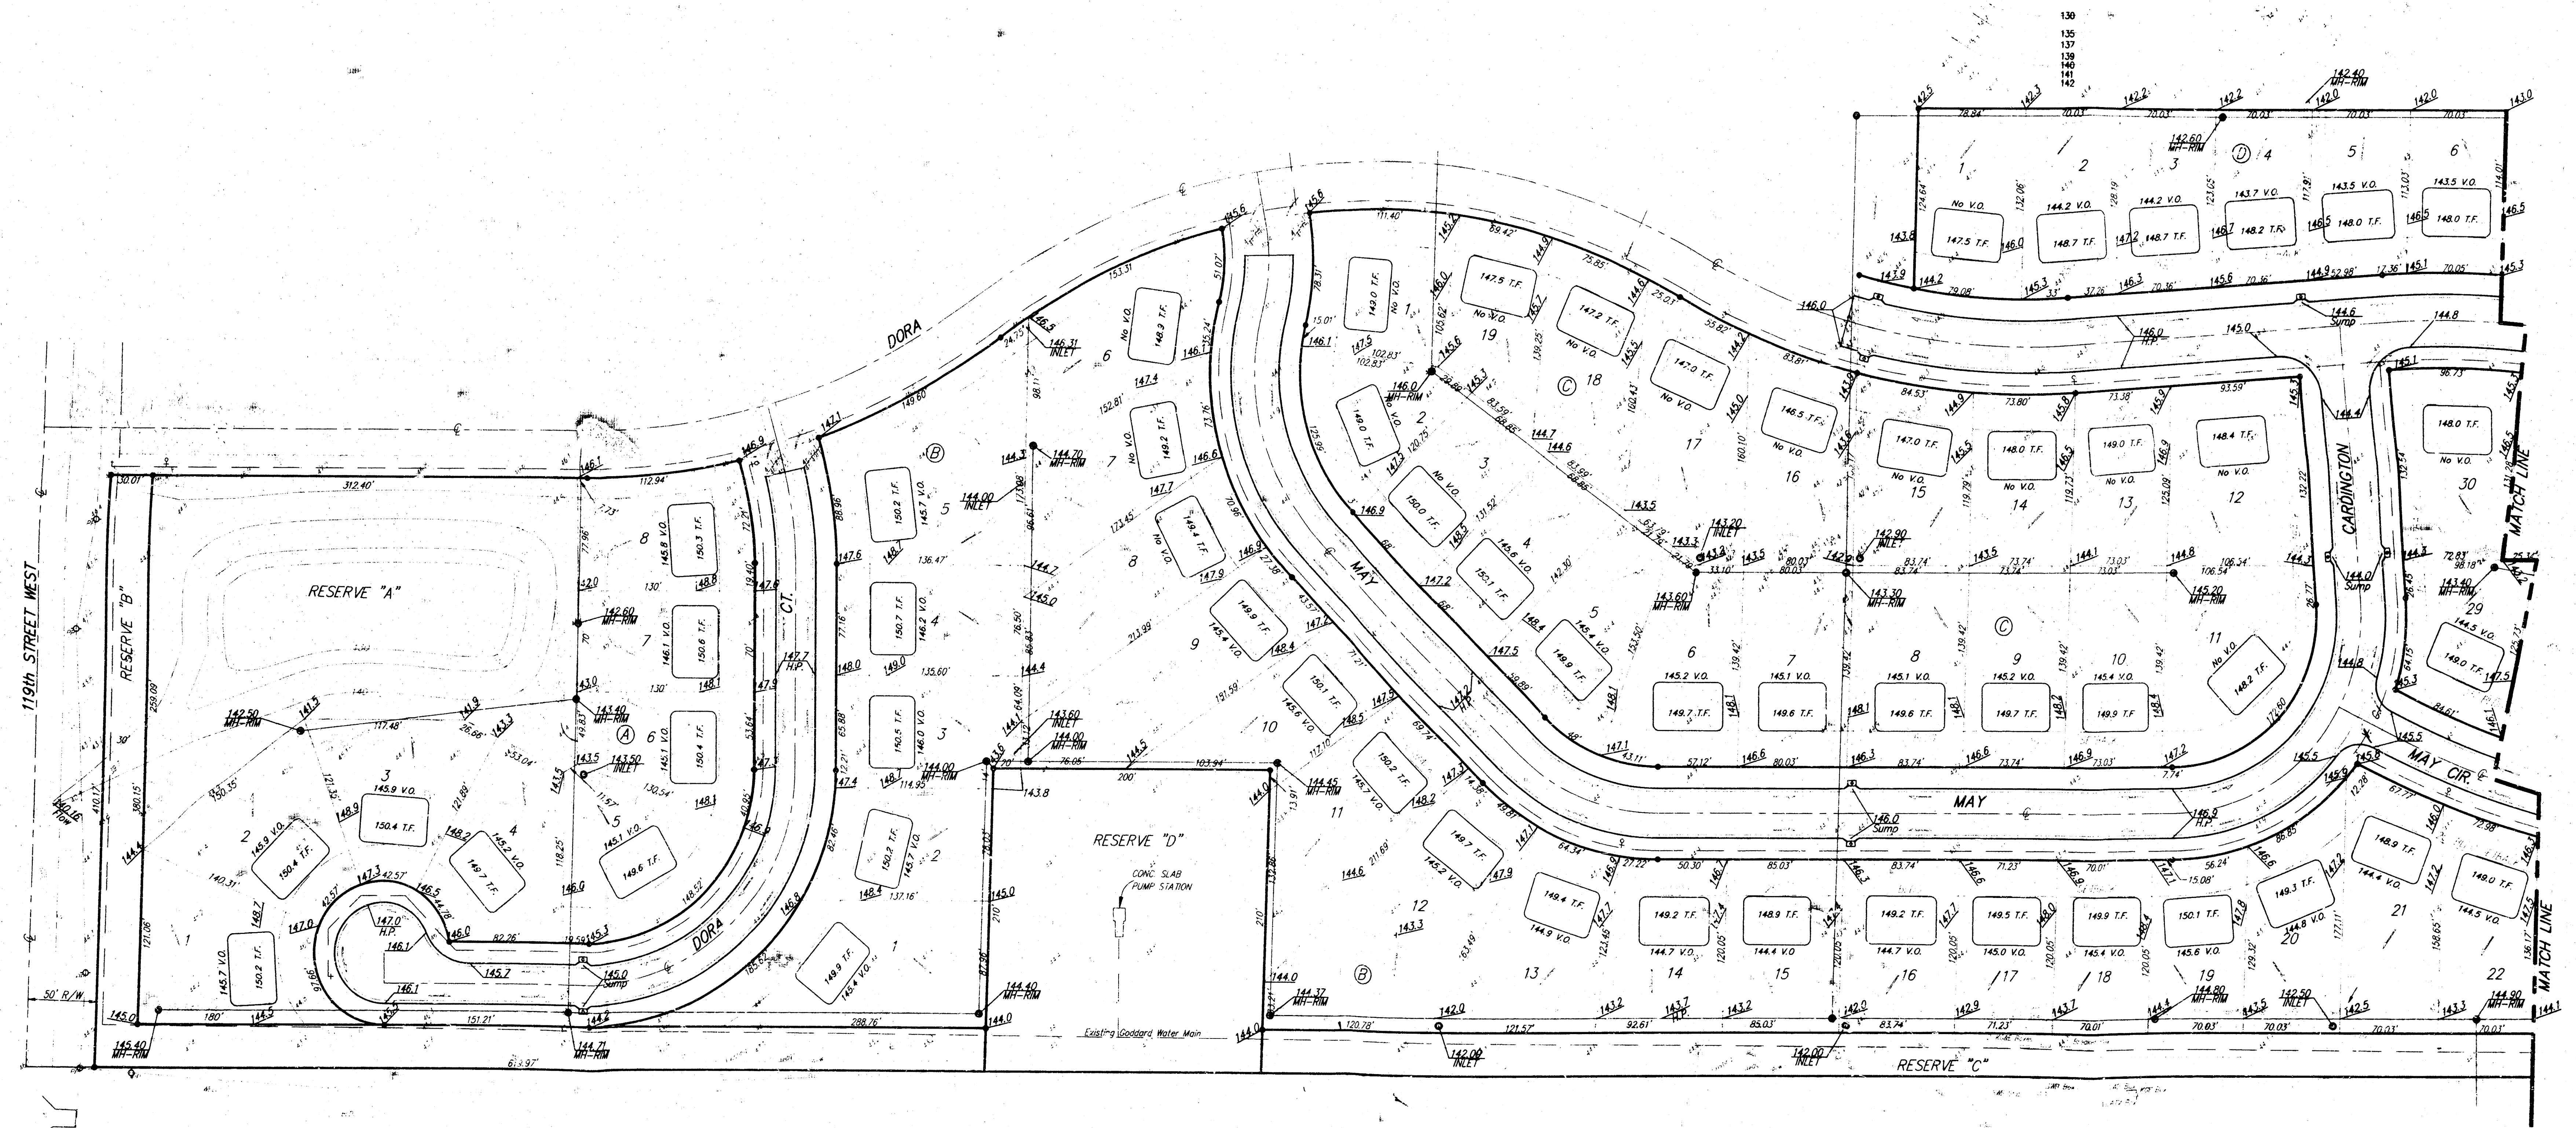

APPROVED
DRAINAGE PLAN

GRADING PLAN
WICHITA, KS



BAUGHMAN COMPANY P.A.
ENGINEERS, SURVEYORS & PLANNERS

PROJECT NUMBER: _____ SHEET: **1** OF **2**

DESIGN	DRAWN	APPROVED	DATE	SCALE

SCALE 1" = 30'
• = Iron

POND DATA:
SAT. POOL ELEVATION: 139.0 City Datum
BOTTOM ELEVATION: 139.0 City Datum
100 YEAR DESIGN WATER SURFACE: 141.0 City Datum

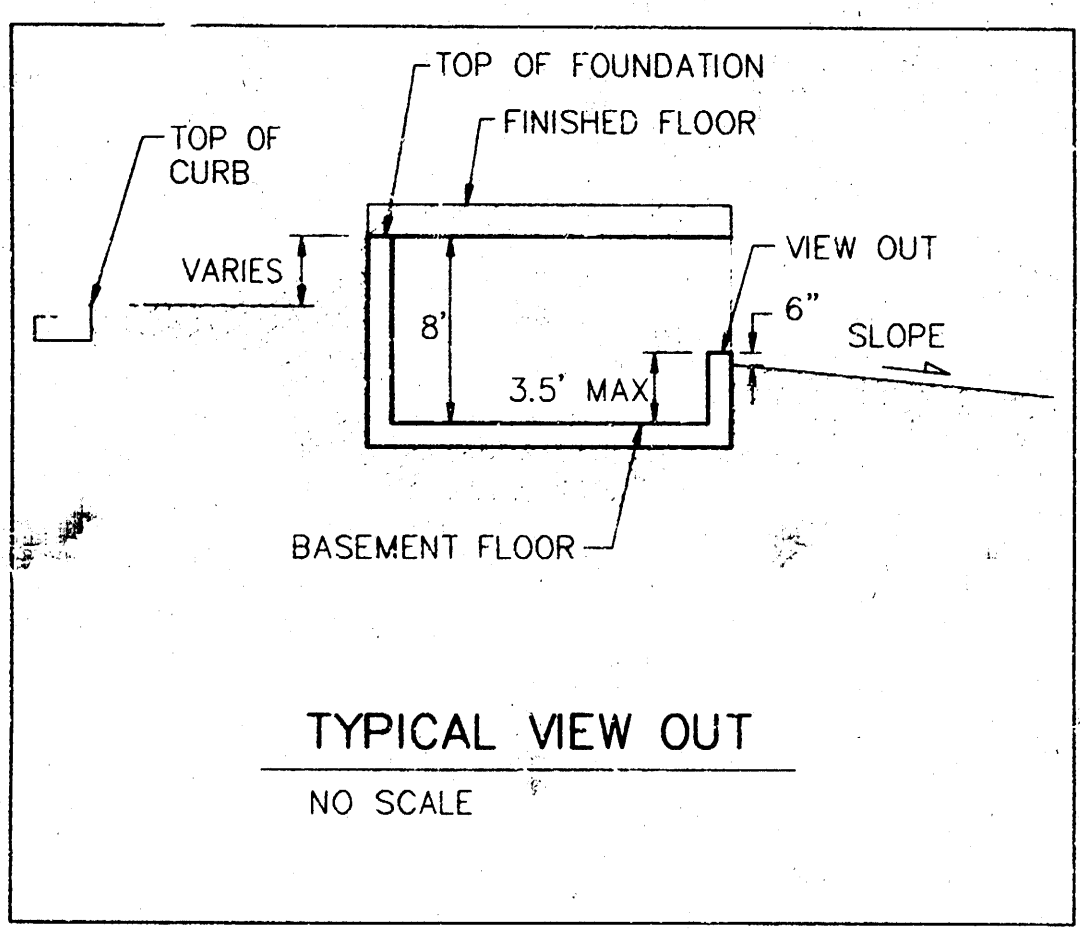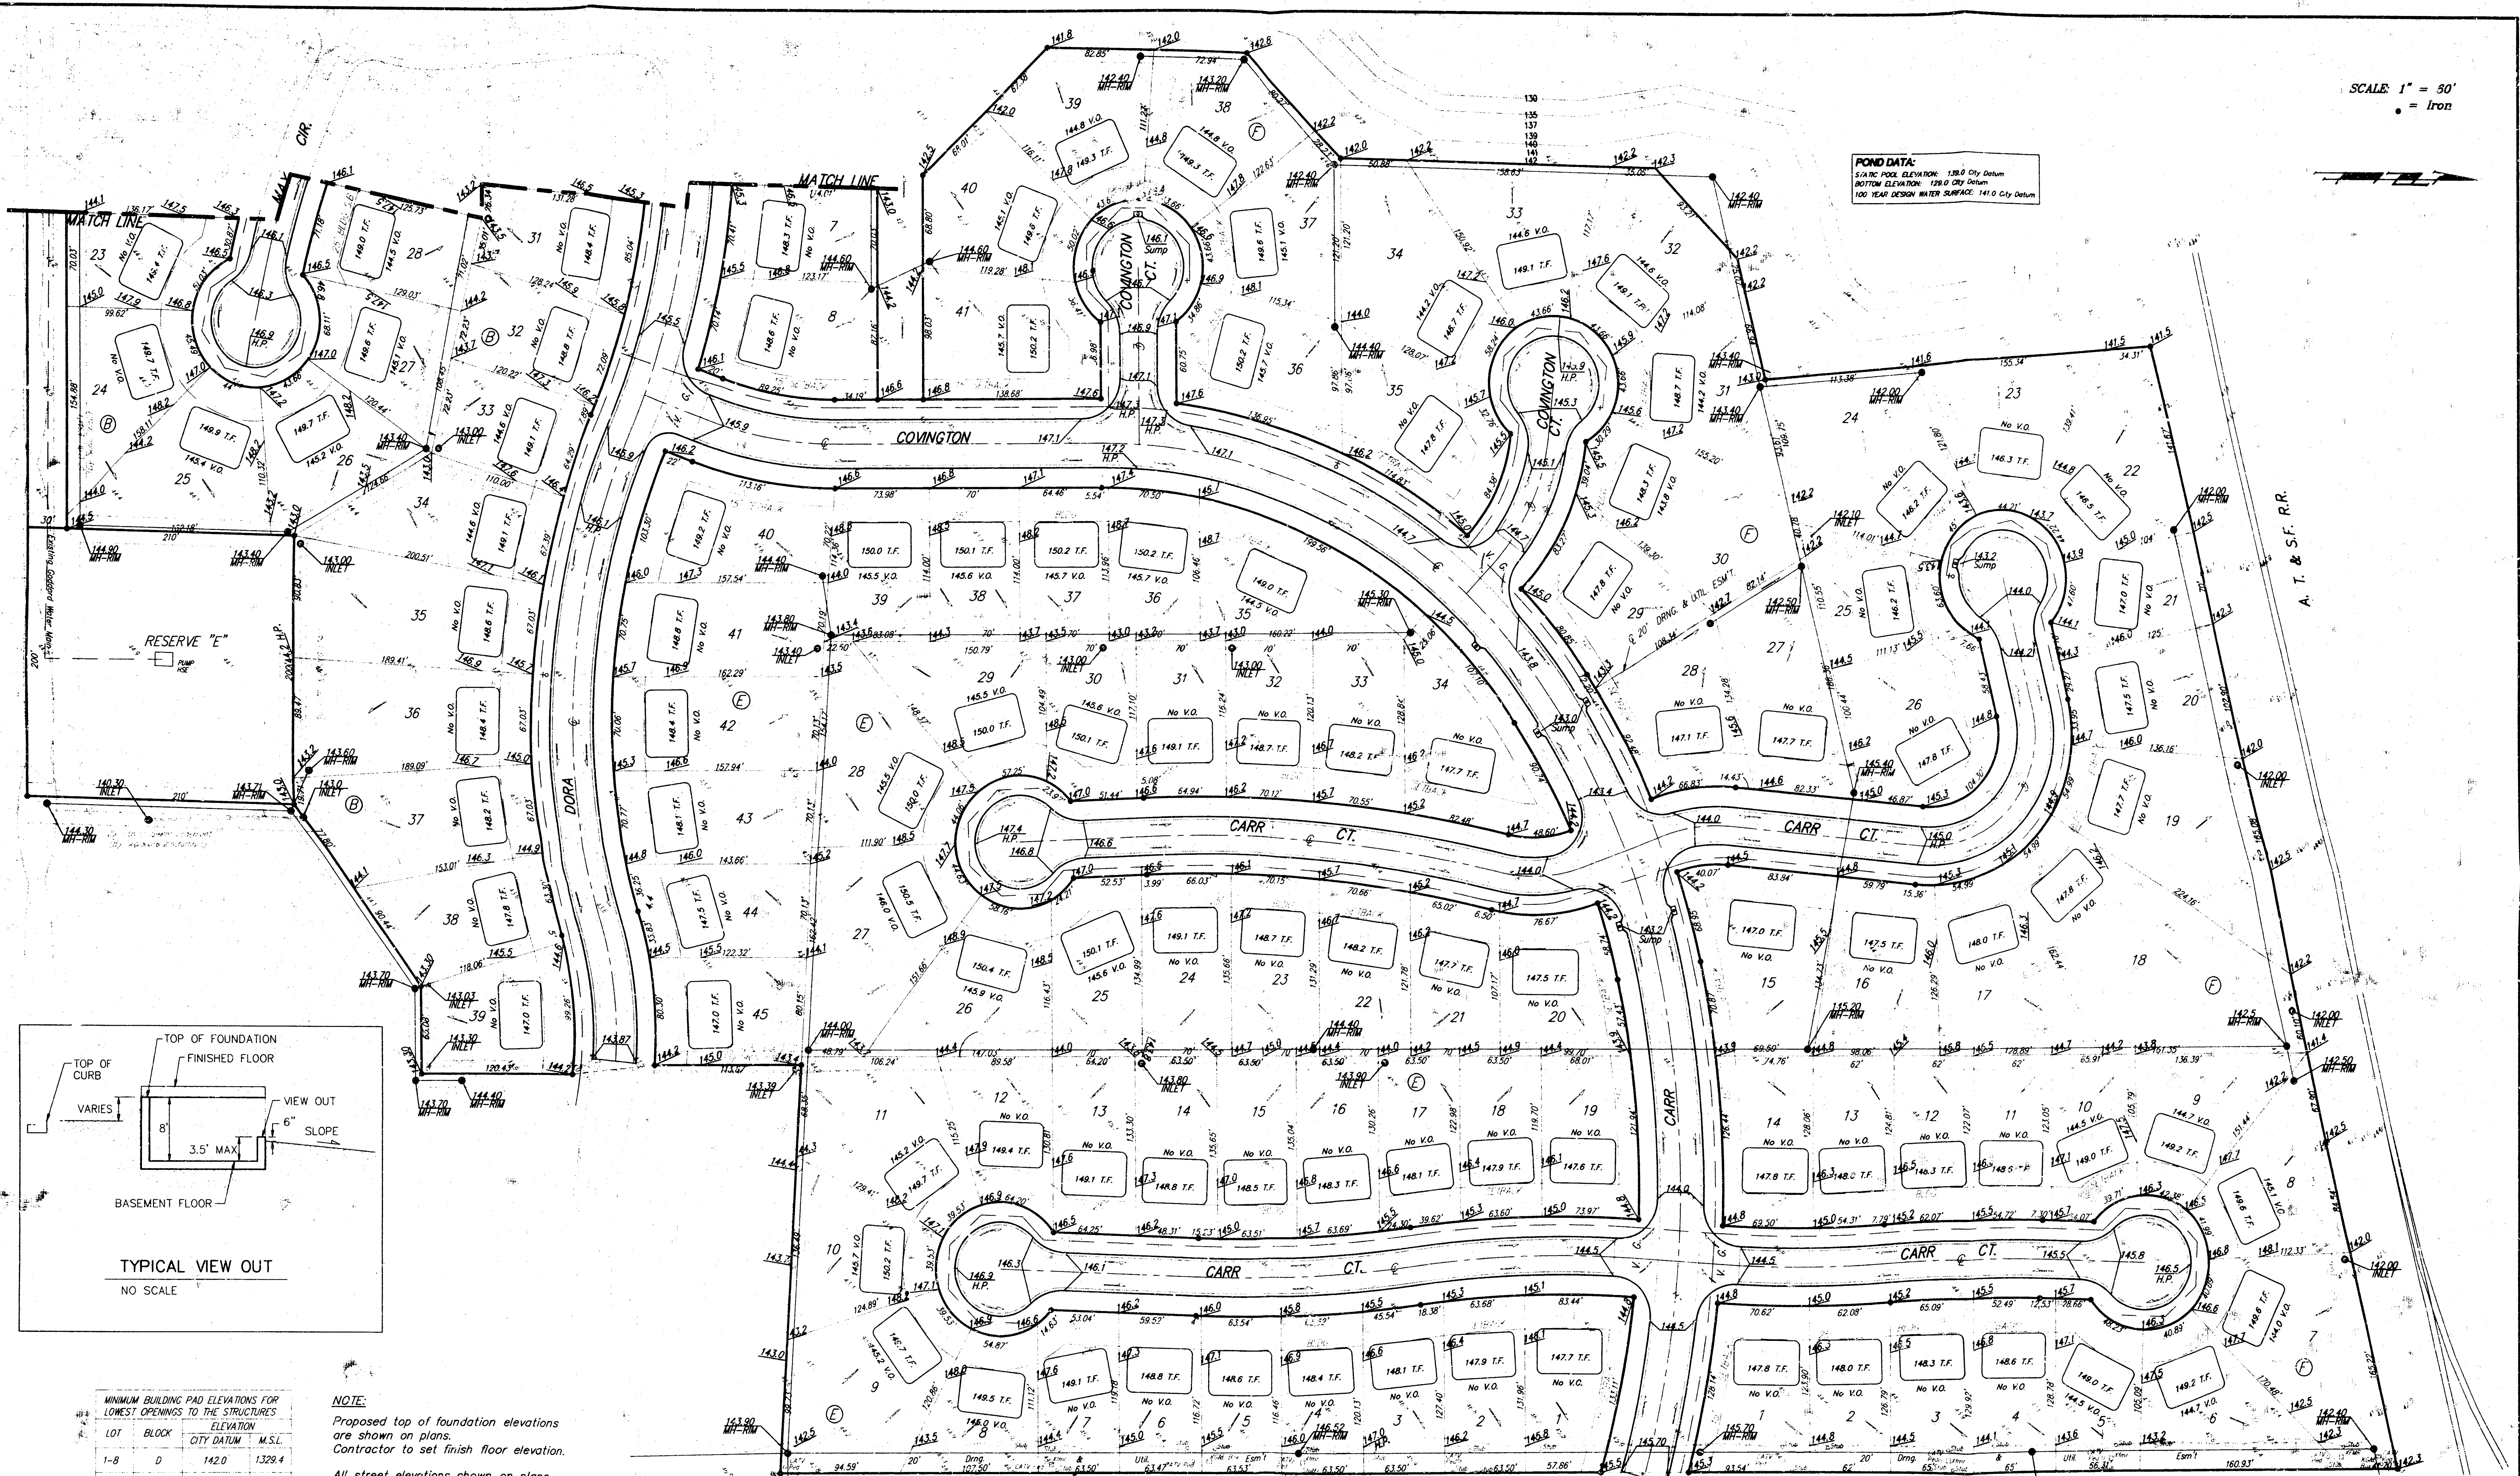

MINIMUM BUILDING PAD ELEVATIONS FOR LOWEST OPENINGS TO THE STRUCTURES

LOT	BLOCK	CITY DATUM	M.S.L.
1-8	D	142.0	1329.4
22-24	F	142.0	1329.4
31-34	F	142.0	1329.4
37-41	F	142.0	1329.4
1-6	A	142.0	1329.4

NOTE:
Proposed top of foundation elevations are shown on plans.
Contractor to set finish floor elevation.
All street elevations shown on plans are for top of curb (full height).
View-out elevations are denoted as XX.X V.O.
BENCHMARK:
City of Wichita Bench Mark Disc.
N. End of W. Headwall of R.C.B.C.
Lark & May
Elev. = 139.20 (City Datum)

LARK 9TH ADDITION
GRADING PLAN
WICHITA, KS

BAUGHMAN COMPANY, P.A.
ENGINEERING, SURVEYING, & PLANNING
316-262-7271 • 315 ELMS. • WICHITA, KANSAS 67211

PROJECT NUMBER: _____ SHEET: **2** OF **2**

DESIGN: BIP DRAWN: FAS/JAK APPROVED: DMV DATE: 12/1/98 SCALE: NUTD