


# DRAINAGE PLAN MID CONTINENT AIRPORT 3RD ADDITION TO WICHITA, SEDGWICK COUNTY, KANSAS



SCALE: 1" = 200'  
CONTOUR INTERVAL: 1'  
DATE OF PHOTOGRAPHY: JANUARY 11, 1999

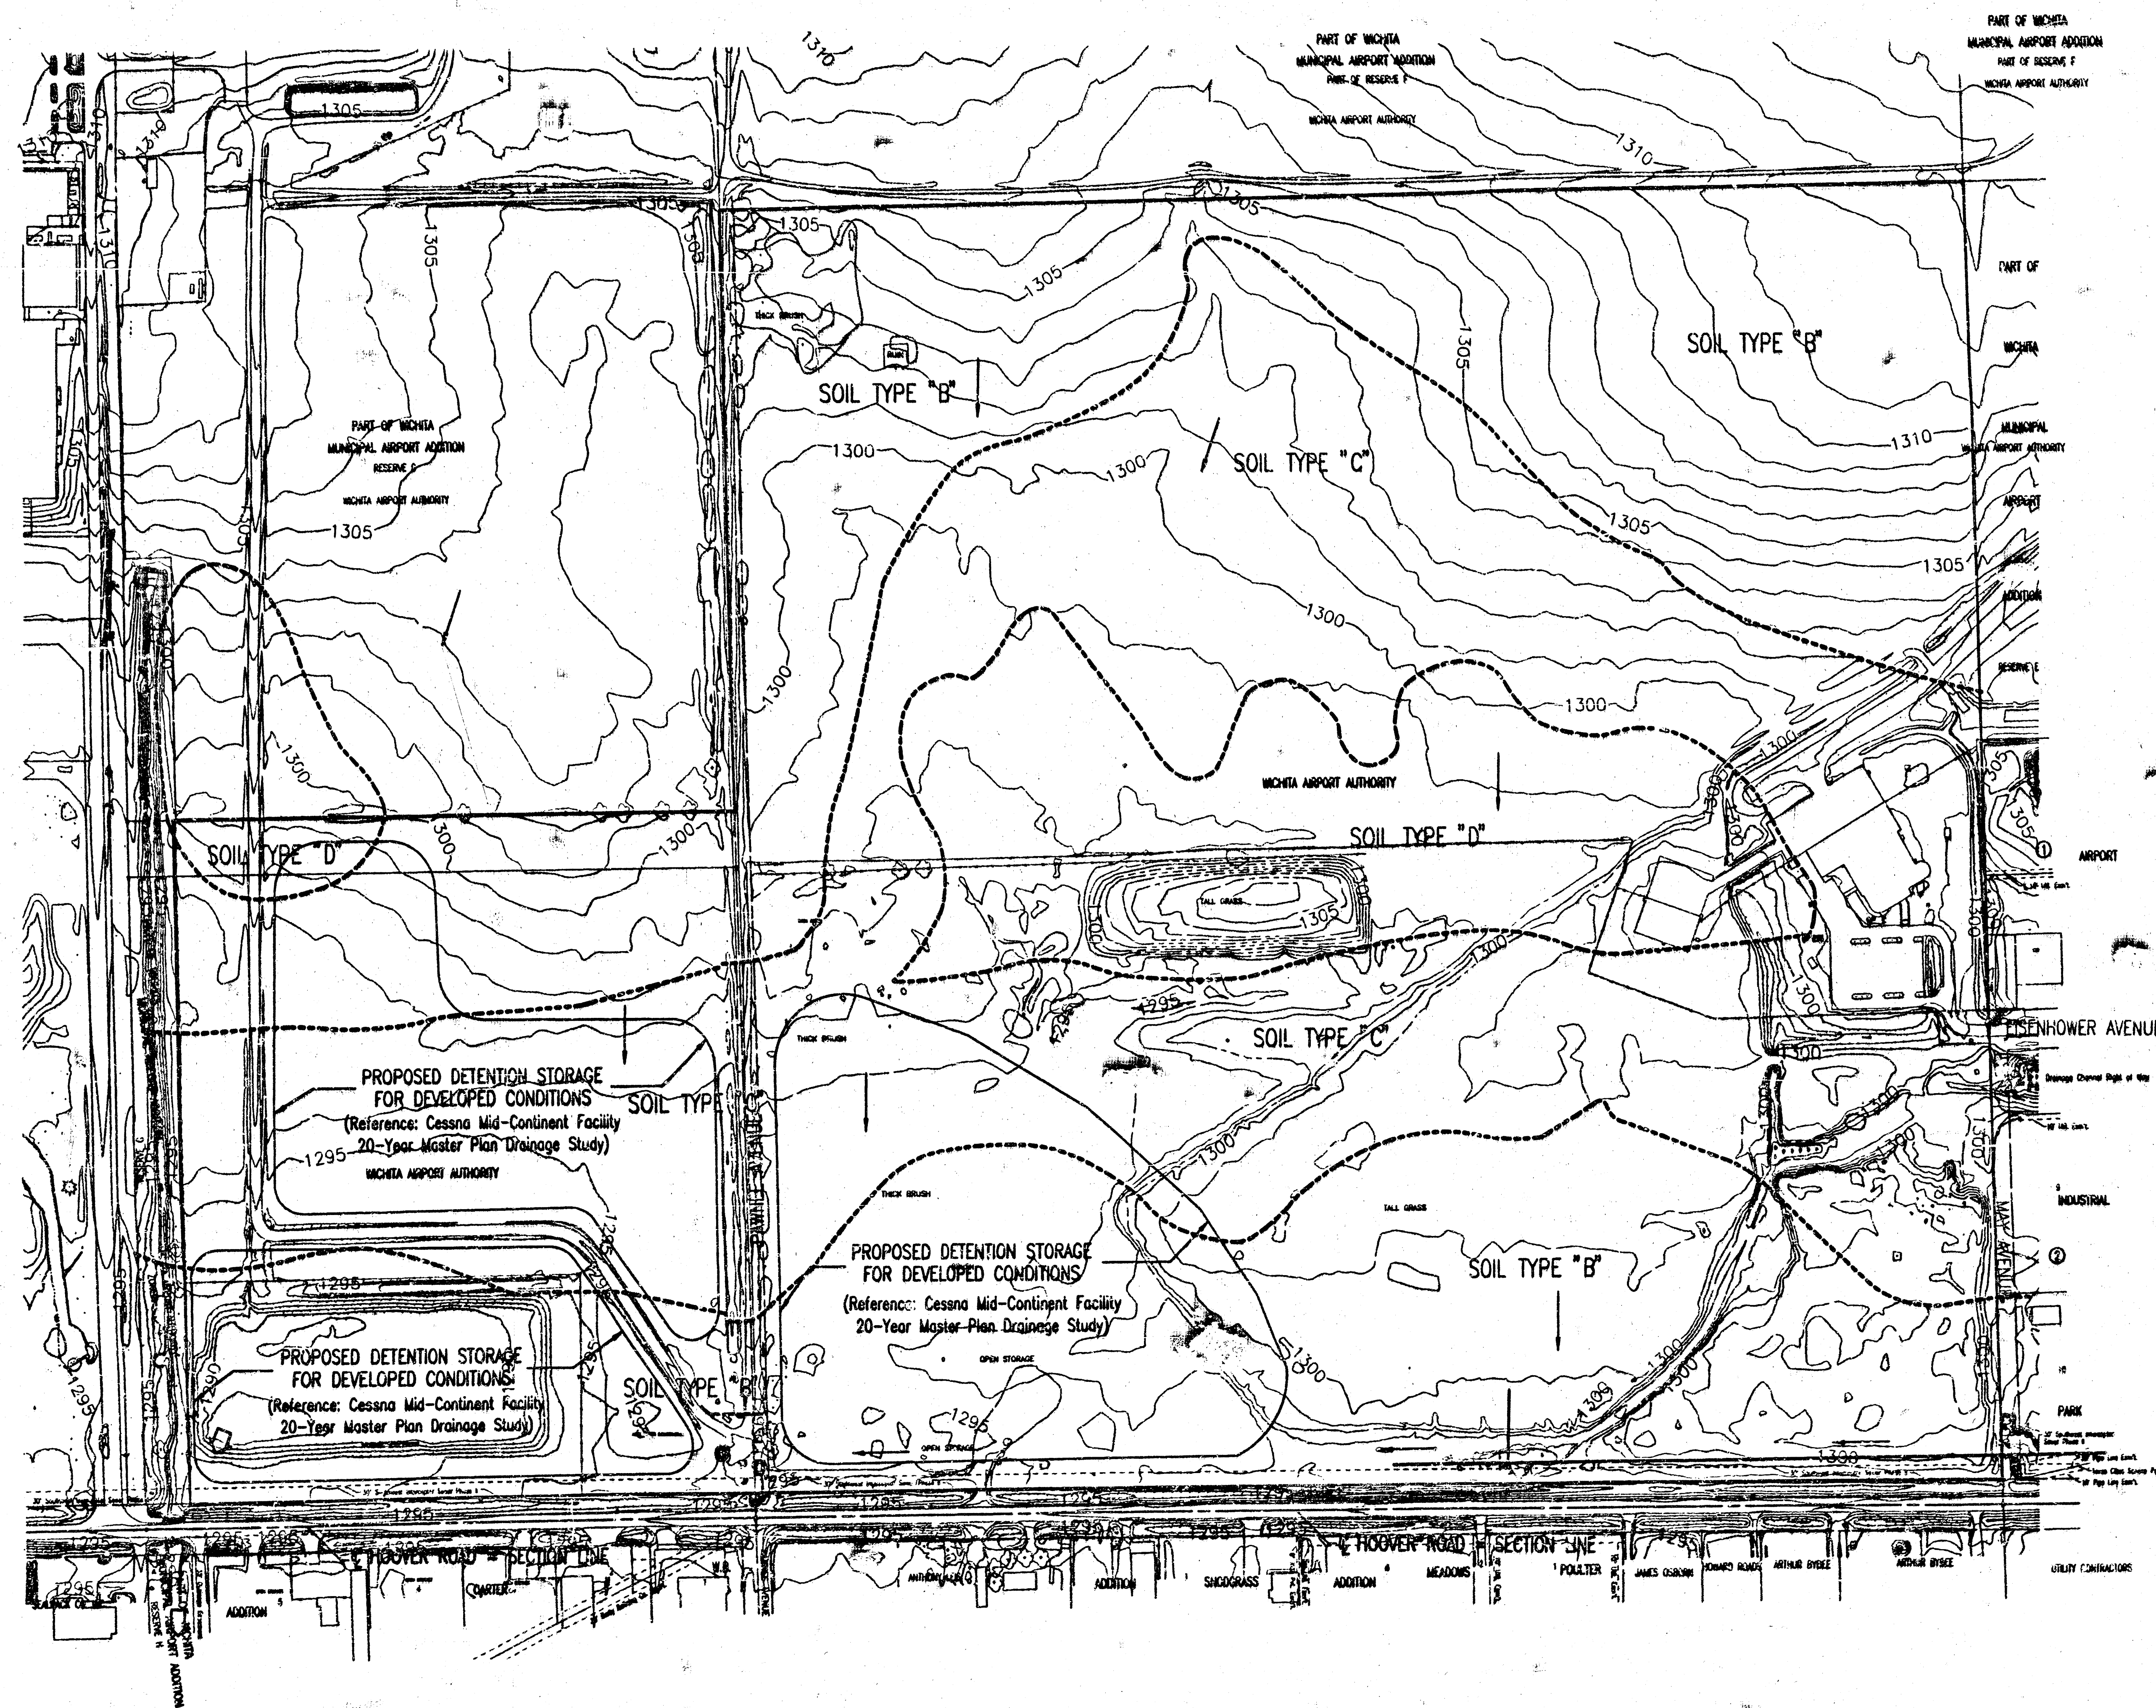


WESTERN AIR MAPS, INC.  
OVERLAND PARK, KANSAS 66207

## LEGEND

- SOIL GROUP BOUNDARY
- ➡ MAJOR STORM WATER OVERFLOW (Q100)
- ➡ MINOR STORM WATER FLOW (Q2)

DRAINAGE FROM MID CONTINENT AIRPORT 3RD ADDITION SHALL BE ROUTED TO THE ON-SITE DETENTION STORAGE FACILITY BY DRIVES, PARKING LOTS, DITCHES, FLUMES, STORM SEWER SYSTEMS OR OTHER APPROVED DRAINAGE DEVICES. SEE SUPPORTING CALCULATIONS FOR HYDROLOGY.

SEE MAP TITLED "DRAINAGE-20 YEAR PLAN, ALTERNATIVE #1" FOR BASIN LIMITS.

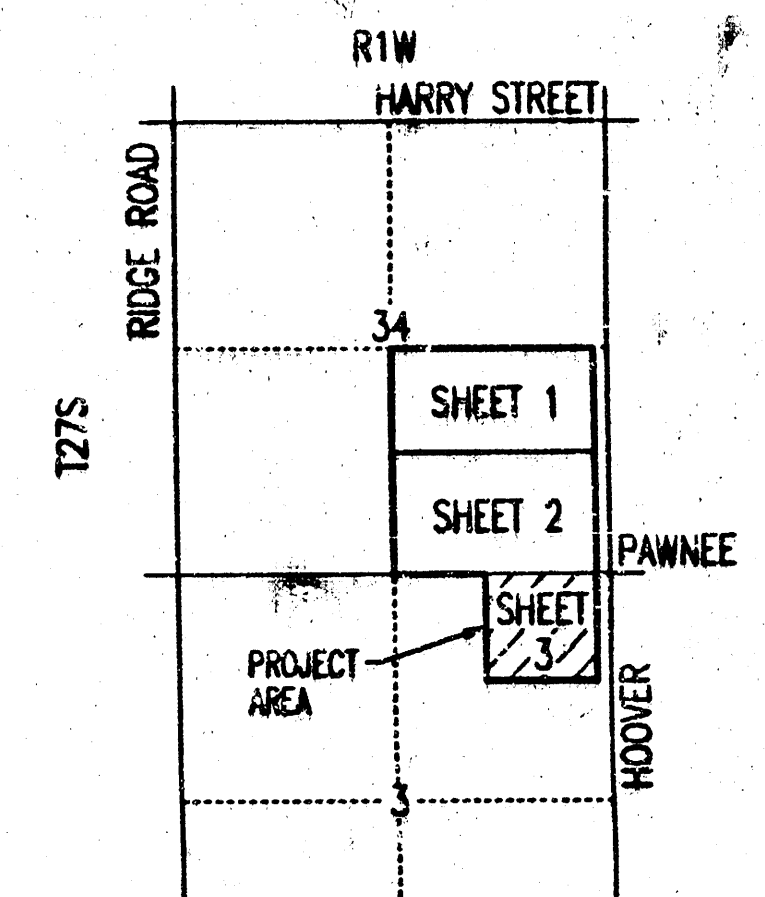

## KEY MAP