

DRAINAGE PLAN

MID CONTINENT AIRPORT 7TH ADDITION

TO WICHITA, SEDGWICK COUNTY, KANSAS

SCALE: 1" = 100'

• = 3/4" IRON PIPE FOUND UNLESS OTHERWISE NOTED

B.M. 22: North Rim Sanitary Sewer MH, West of Airport Access Road, North of RR Tracks, near South end chain link fence.
Elev. = 1325.43 N.G.V.D.

B.M. 5: North Rim Sanitary Sewer MH approx. 5' South of East-West chain link fence, East of hedge row.
Elev. = 1323.61 N.G.V.D.



NW Corner of East 1/2 of SE 1/4, Section 28, T27S, R1W
Calculated from Previous Information
No Monument Found

NE Corner of SE 1/4, Section 28, T27S, R1W
Found 1/2" IP in Thimble

LEGEND

----- BASIN BOUNDARY
→ FLOW DIRECTION

DRAINAGE FROM MID CONTINENT AIRPORT 7TH ADDITION SHALL FOLLOW ESTABLISHED DRAINAGE PATTERNS. ALL RUNOFF IS EVENTUALLY ROUTED TO EITHER KELLOGG OR RAILROAD RIGHT-OF-WAY BY DITCHES, FLUMES, PARKING LOTS, DITCHES, STORM SEWER SYSTEMS OR OTHER APPROVED DRAINAGE DEVICES. SEE SUPPORTING CALCULATIONS FOR HYDROLOGY.

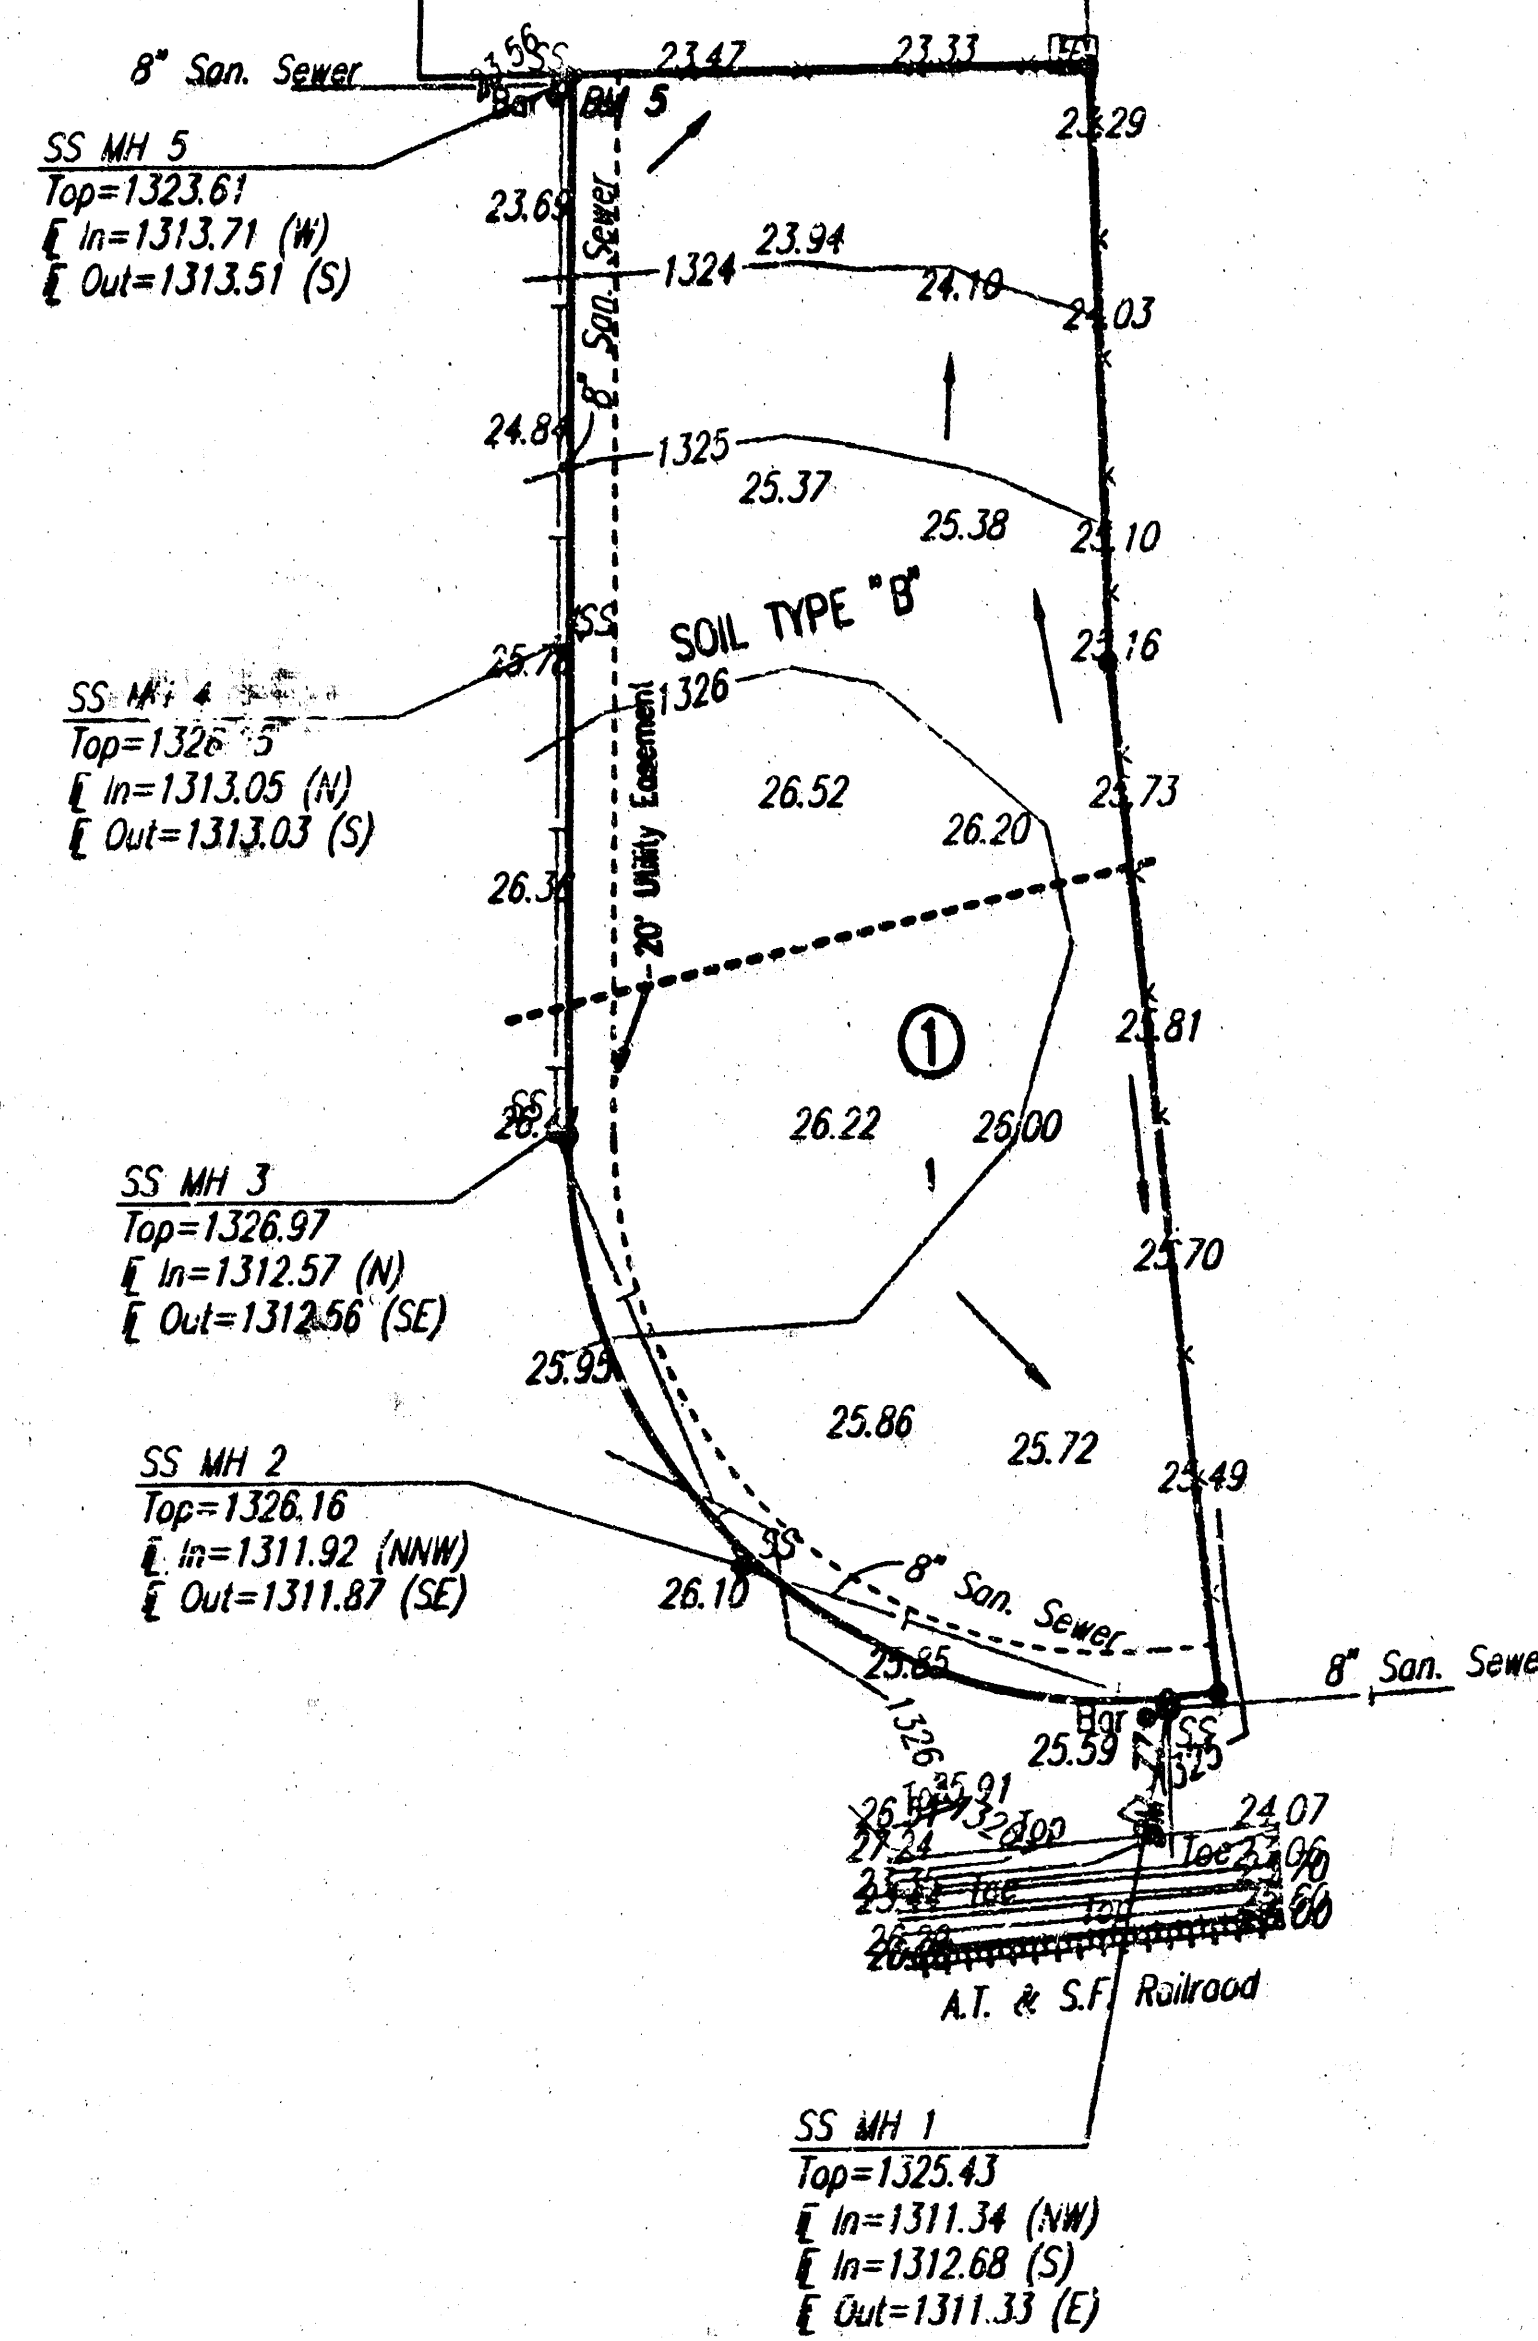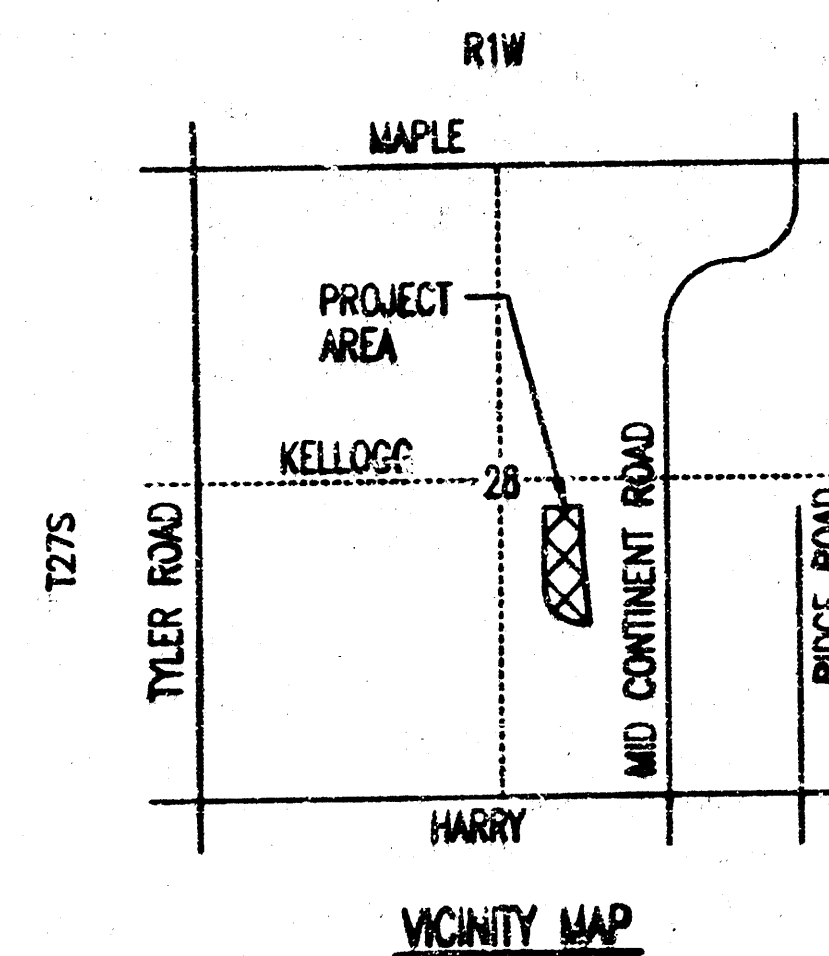

℄ HARRY = SECTION LINE

SE Corner, Section 28,
T27S, R1W
Found 1" Bar in Thimble