

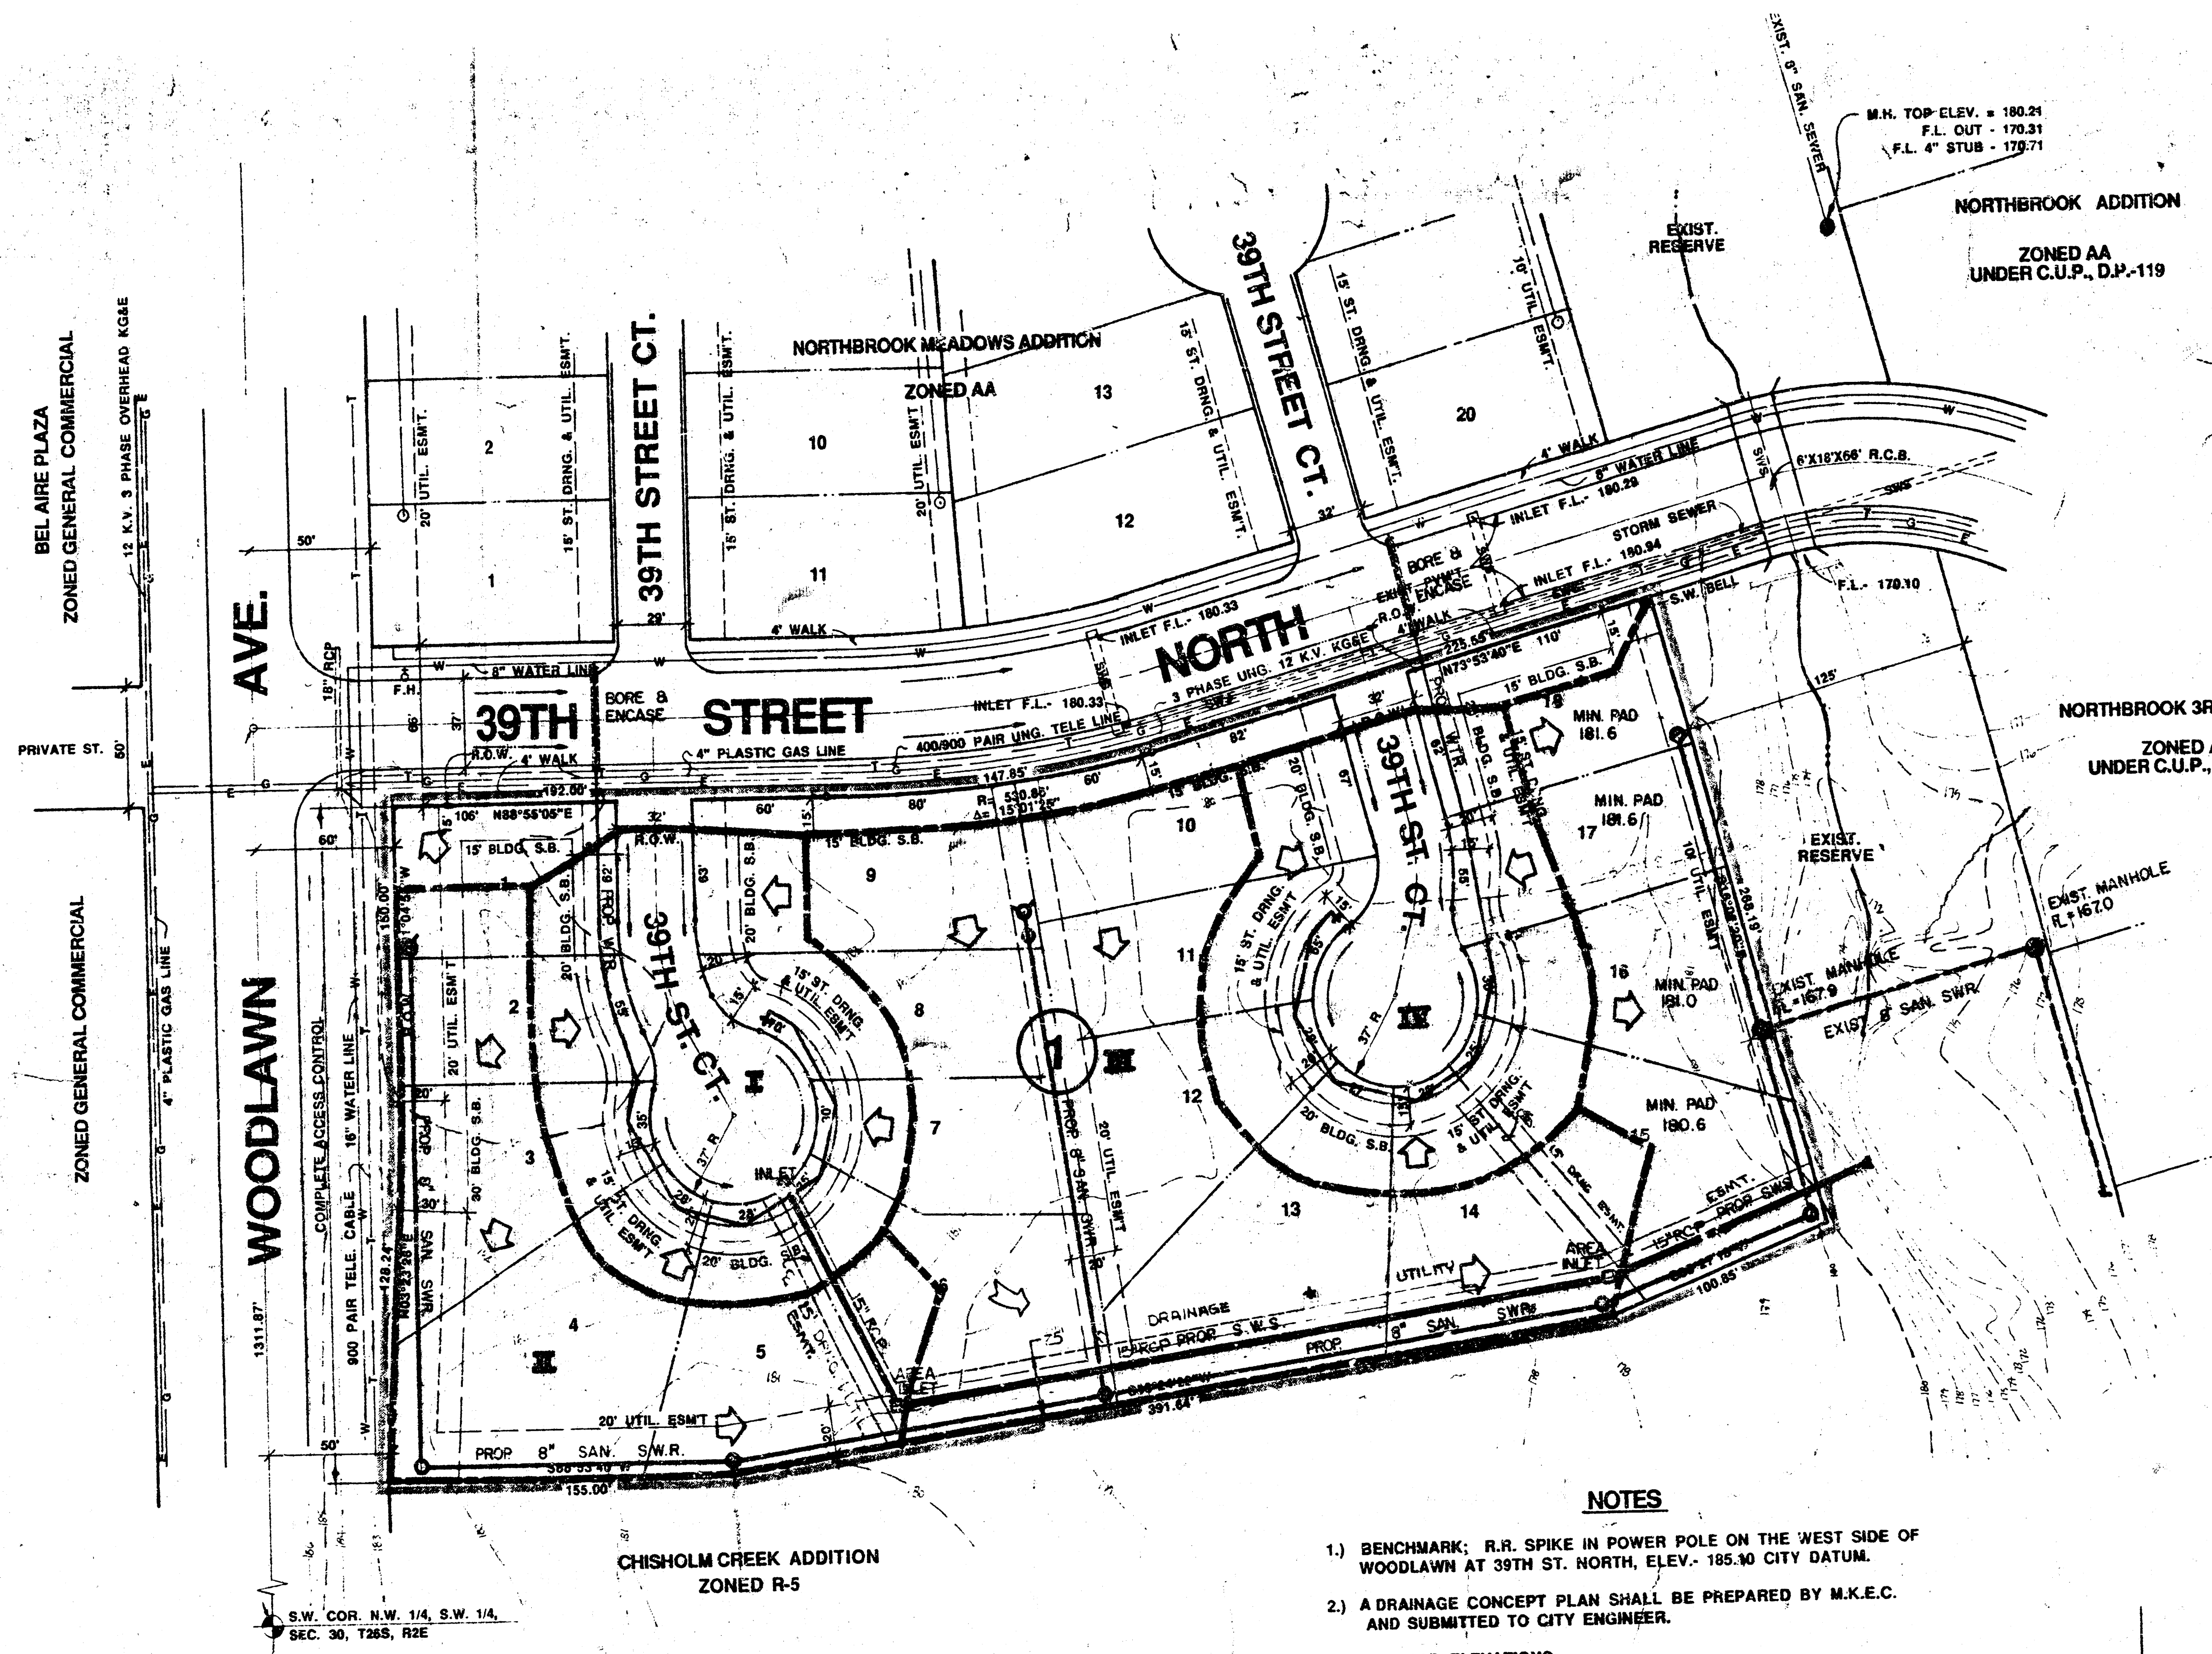


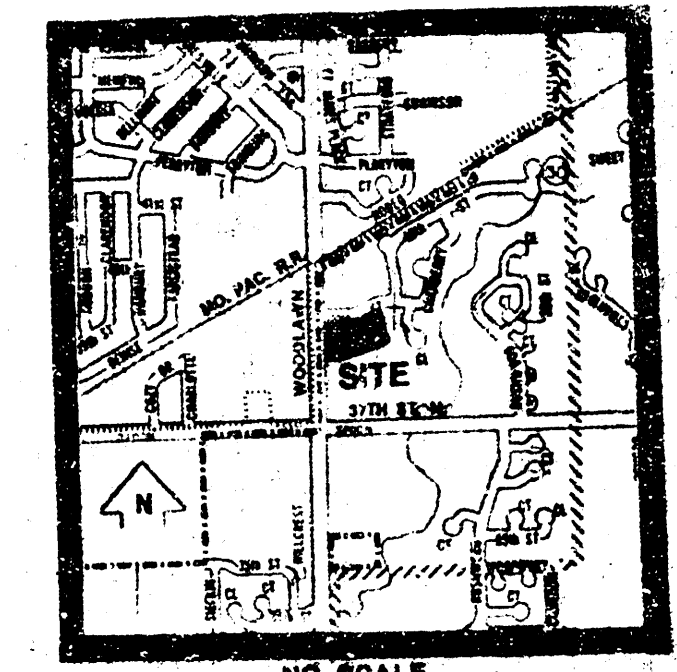

NOTES

- 1) BENCHMARK: R.R. SPIKE IN POWER POLE ON THE WEST SIDE OF WOODLAWN AT 39TH ST. NORTH, ELEV.- 185.30 CITY DATUM.
- 2) A DRAINAGE CONCEPT PLAN SHALL BE PREPARED BY M.K.E.C. AND SUBMITTED TO CITY ENGINEER.
- 3) MIN. PAD ELEVATIONS:
- 4) BUILDING SETBACKS ARE AS PER NORTHBROOK C.U.P. (D.P.-119) REQUIREMENTS.
- 5) EXISTING CONTOURS ARE AT 1' INTERVALS
- 6) TOPOGRAPHY PREPARED BY M.K.E.C. 4/16/90

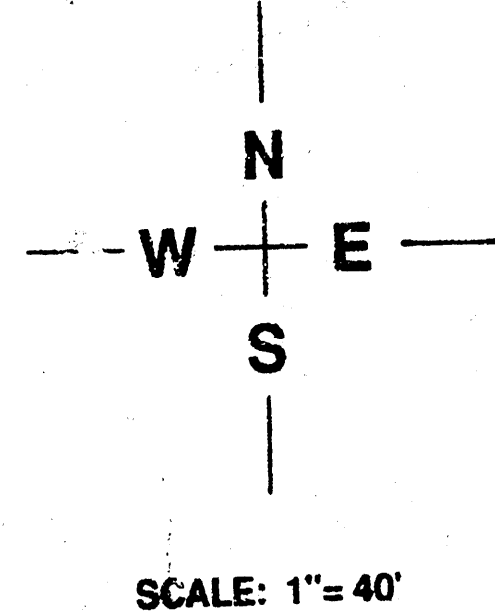

LOCATION MAP

DRAINAGE & UTILITY PLAN

(FORMALLY LOT 62, BLOCK 1, NORTHBROOK ADDITION UNDER NORTHBROOK C.U.P. D.P.- 119)

NORTHBROOK MEADOWS 2ND ADDITION

OWNER: PORTER AND PLUMER HOMES, 4227 N. EAGLE LAKE DRIVE, BELLAIRE KANSAS, 67220 PH. (316) 687-6500

STATION	DATE	BY	CHKD	APP'D	REMARKS
1+00	4/16/90	M.K.E.C.			START OF PROJECT
1+20	4/16/90	M.K.E.C.			10' WIDE DRIVE
1+40	4/16/90	M.K.E.C.			10' WIDE DRIVE
BILL G. YUNG DESIGN
 PROJECT: NORTHBROOK MEADOWS 2ND ADDITION
 DATE: 4/16/90
 REV: 1
 SCALE: 1"=40'