


Oak Cliff Estates 4th

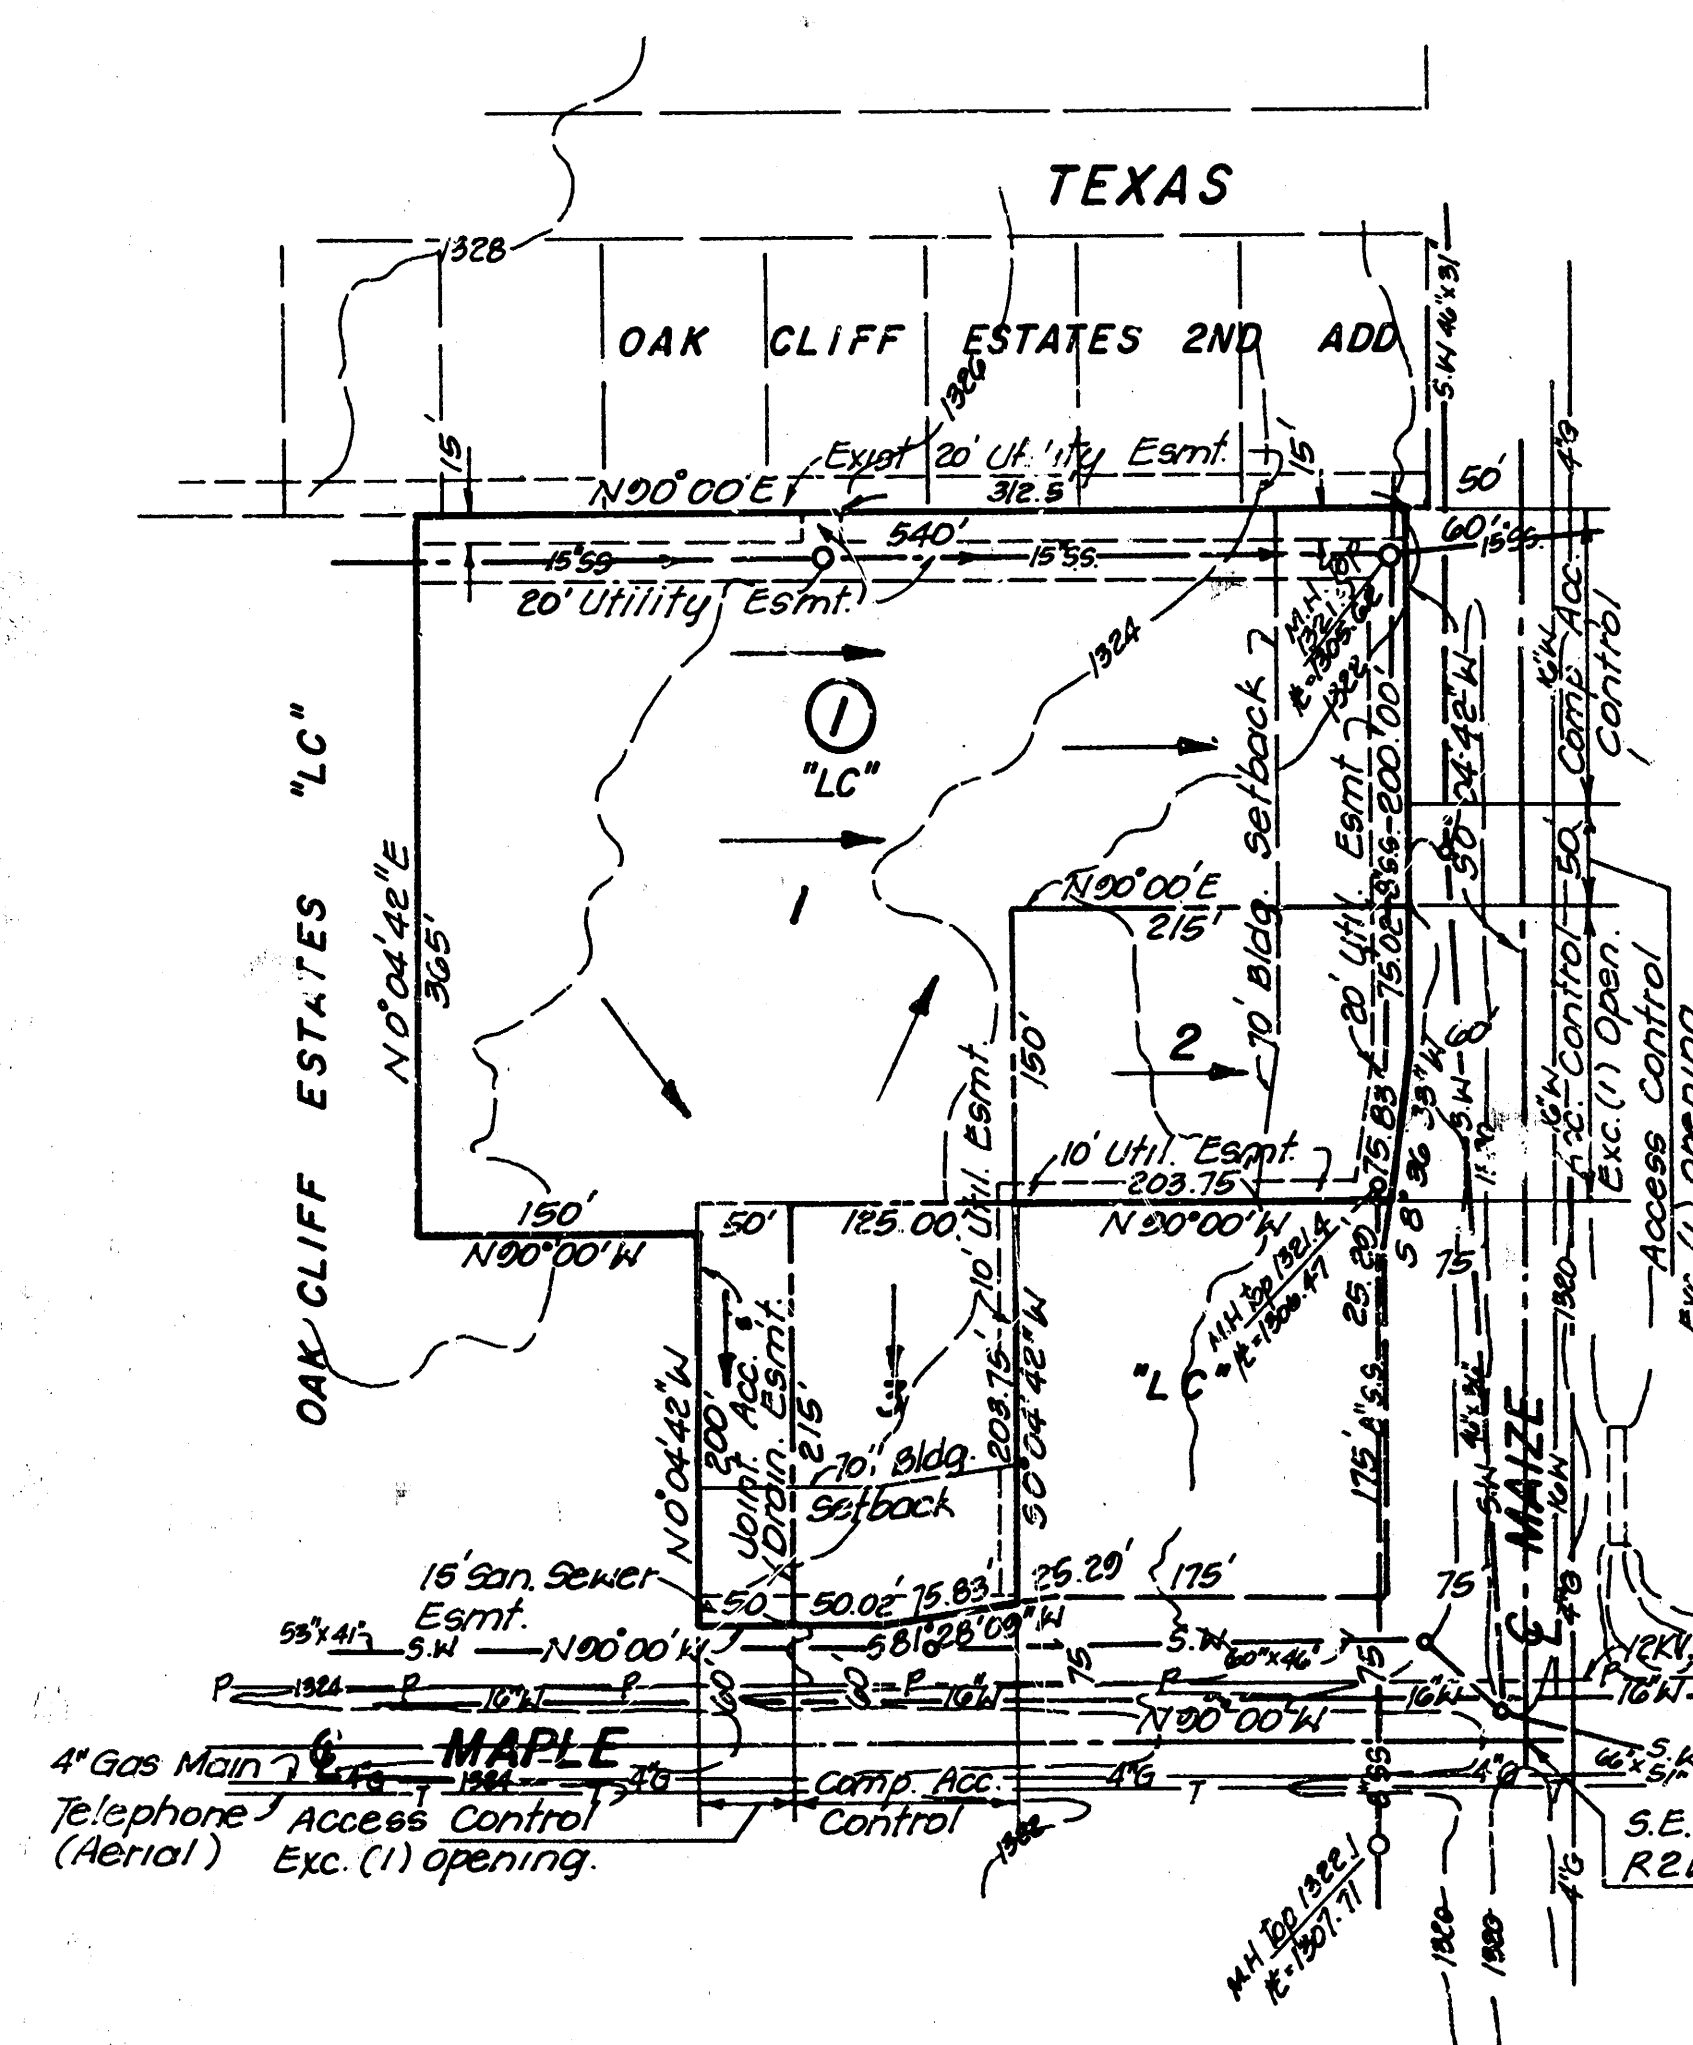

VICINITY MAP OAK CLIFF ESTATES 4th ADDITION

Owner: Fleming Companies Inc.
c/o James Tapp
P.O. Box 1160
Topeka, Ks. 66601

Engineer: P.E.C. p.a.
1440 English
Wichita, Ks. 67211

DRAINAGE PLAN

Lots 1, 2, AND 3 SHALL BE GRADED
TO DRAIN TO THE EXISTING STREETS
AND/OR EXISTING STORM SEWERS
VIA DRAINS, FLUMES, PRIVATE STORM
SEWERS, AND/OR OTHER APPROVED
DRAINAGE FACILITIES.

S.M. Maize Rd & Maple - City of Wichita
bench mark disc. 43.5 South & 52.7
east of centerline intersection of both
Elev = 133.20 City datum
= 1320.60 M.S.L.

SCALE 1"=100'
9-9-1988

10" Water Main

S.E. Cor. Sec 10, T27S
R24W of 6th P.M.