


S.W. 1/4 SEC. 11. TWP. 27. R. 1. W.

317

PART OF LOT 1  
BLOCK A  
SEDGWICK COUNTY  
ZOO SECOND ADD

WINDMILL  
WICHITA ALLEY CENTER FLOOD CONTROL R/W

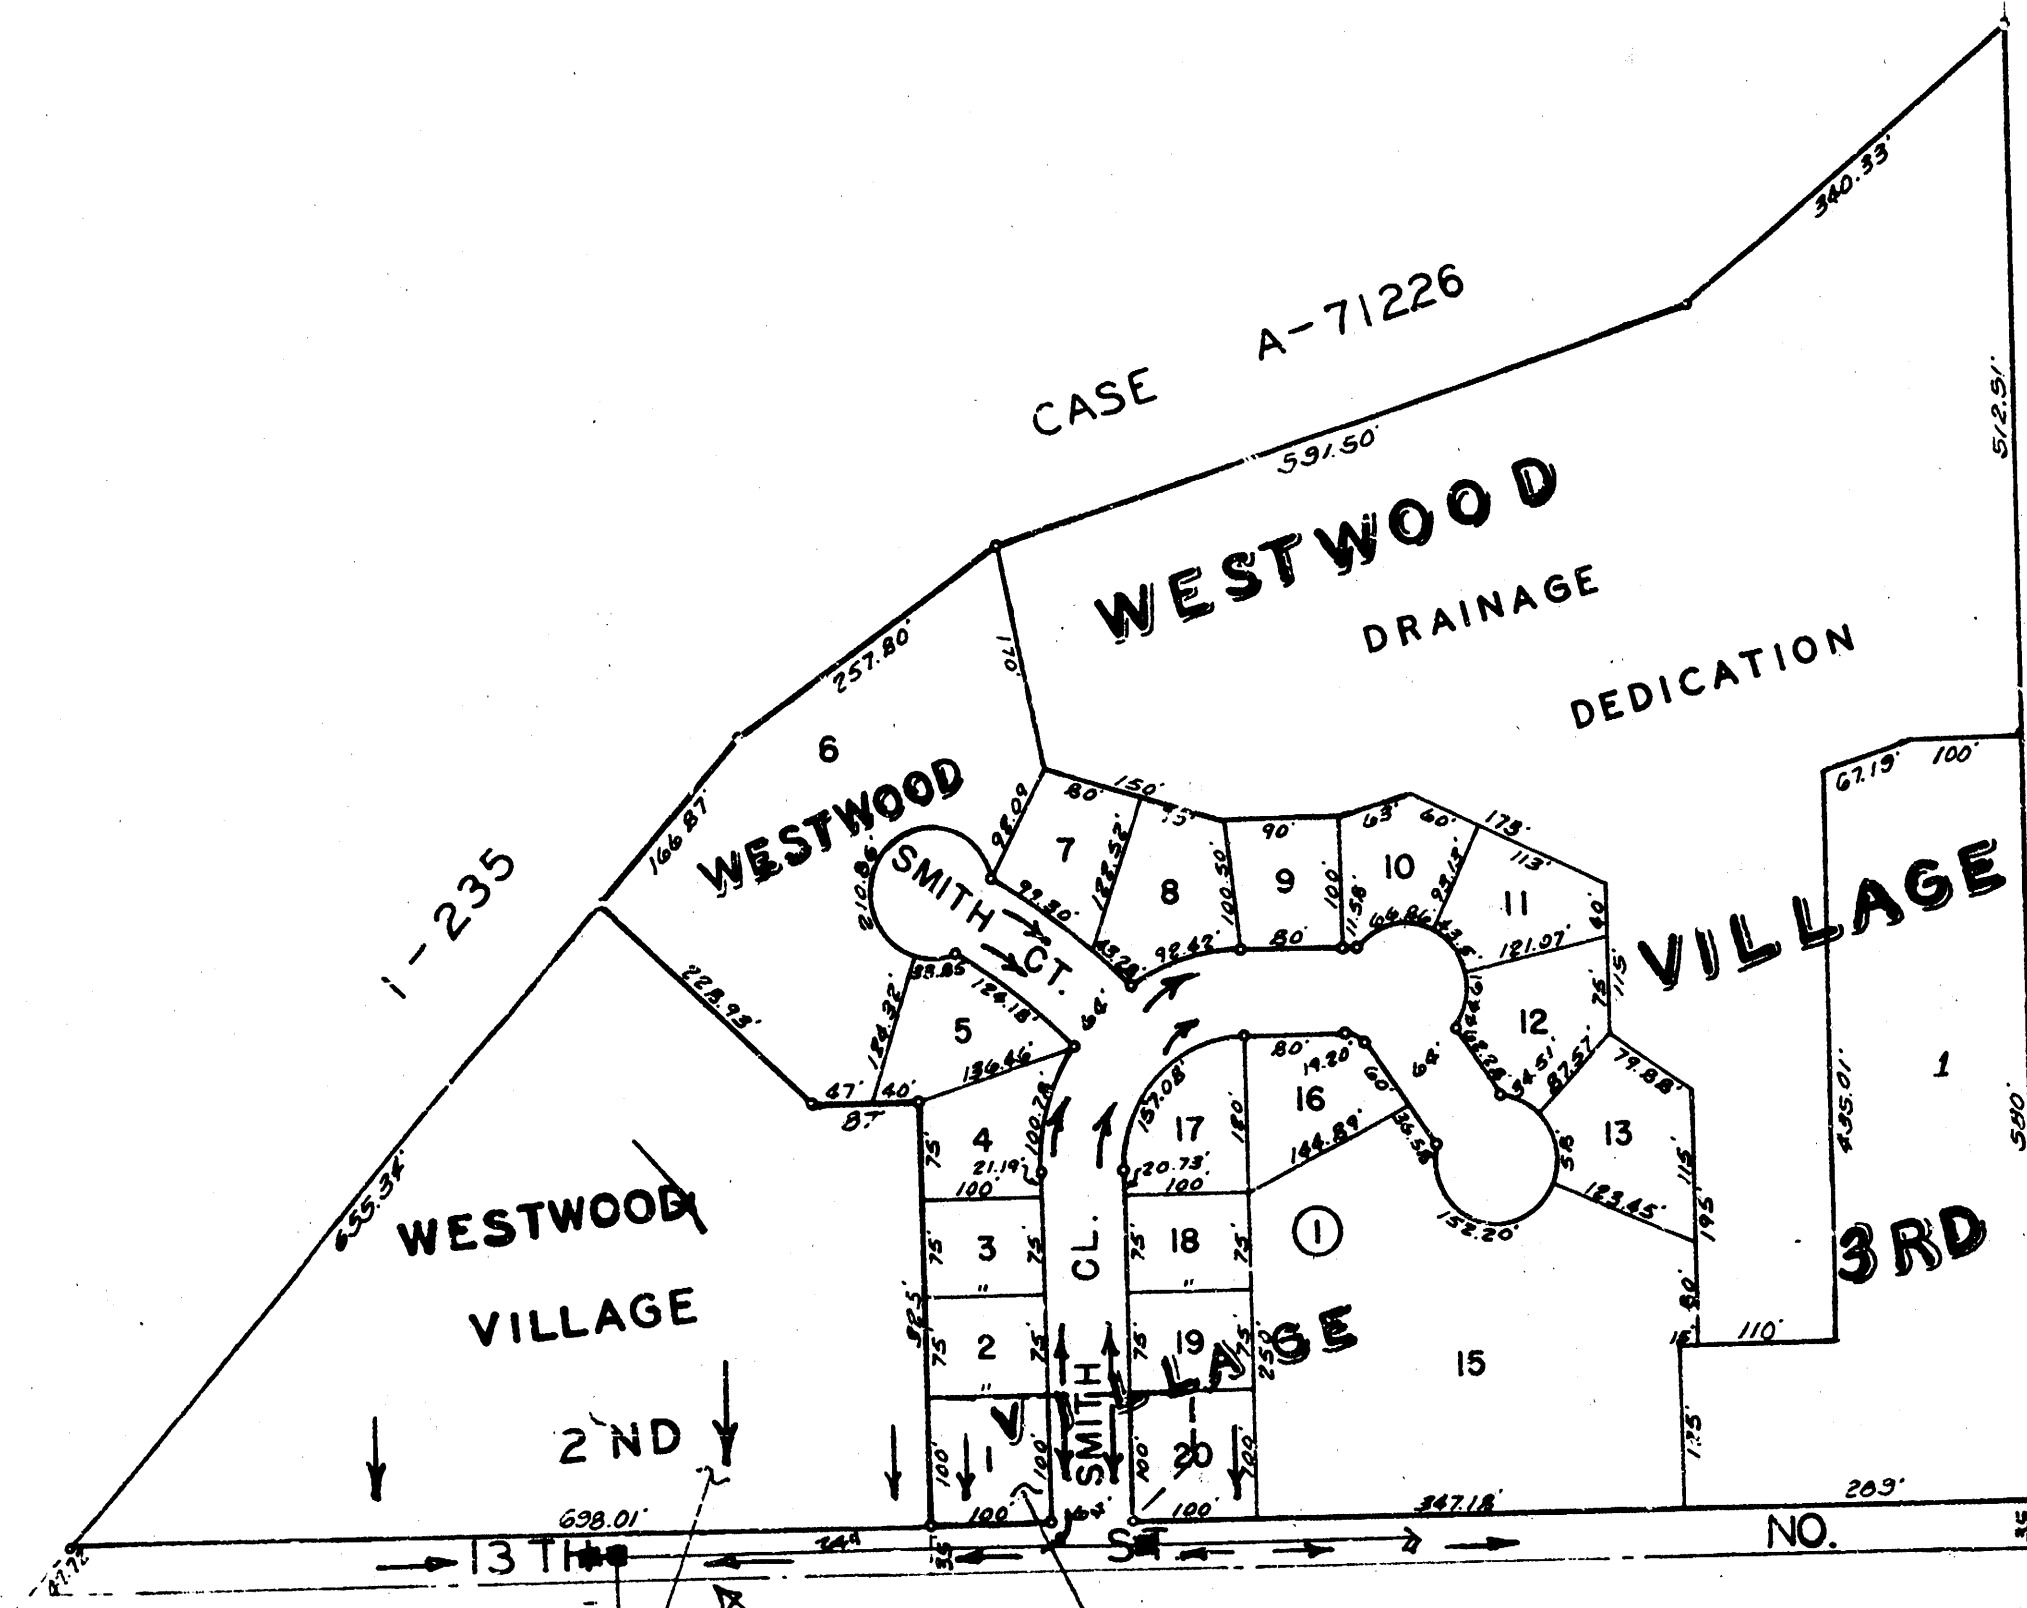

(TOTAL Q. of 100)  
(STREET CAPACITY Q. of 100)

CASE A-71226

BAUGHMAN COMPANY, P.A.  
SURVEYING, ENGINEERING & CONSULTING  
316-262-7271 315 ELLIS WICHITA, KANSAS 67211

CONFIRMATION  
MEMO

PROJECT: Westwood Village 4th  
JOB NO.:  
TO: Vicki Hunda, PE.  
FROM: B. Wootton, PE.  
REFERENCE: Drainage Plan Supplement

DATE: 10-20-02  
COPIES TO: File


Attached is an area map which indicates the general drainage within the plat area. Only the south 100' of the adjoining area drains into this sump located on 13th St. which does not surpass the 62' allowable cfs within the 13th St. gutter.

I do not think storm sewer expansion is required or necessary for the paving of Doris Circle.

Give me a call if you have any questions.

Thank you.


PAGE 1 OF 1

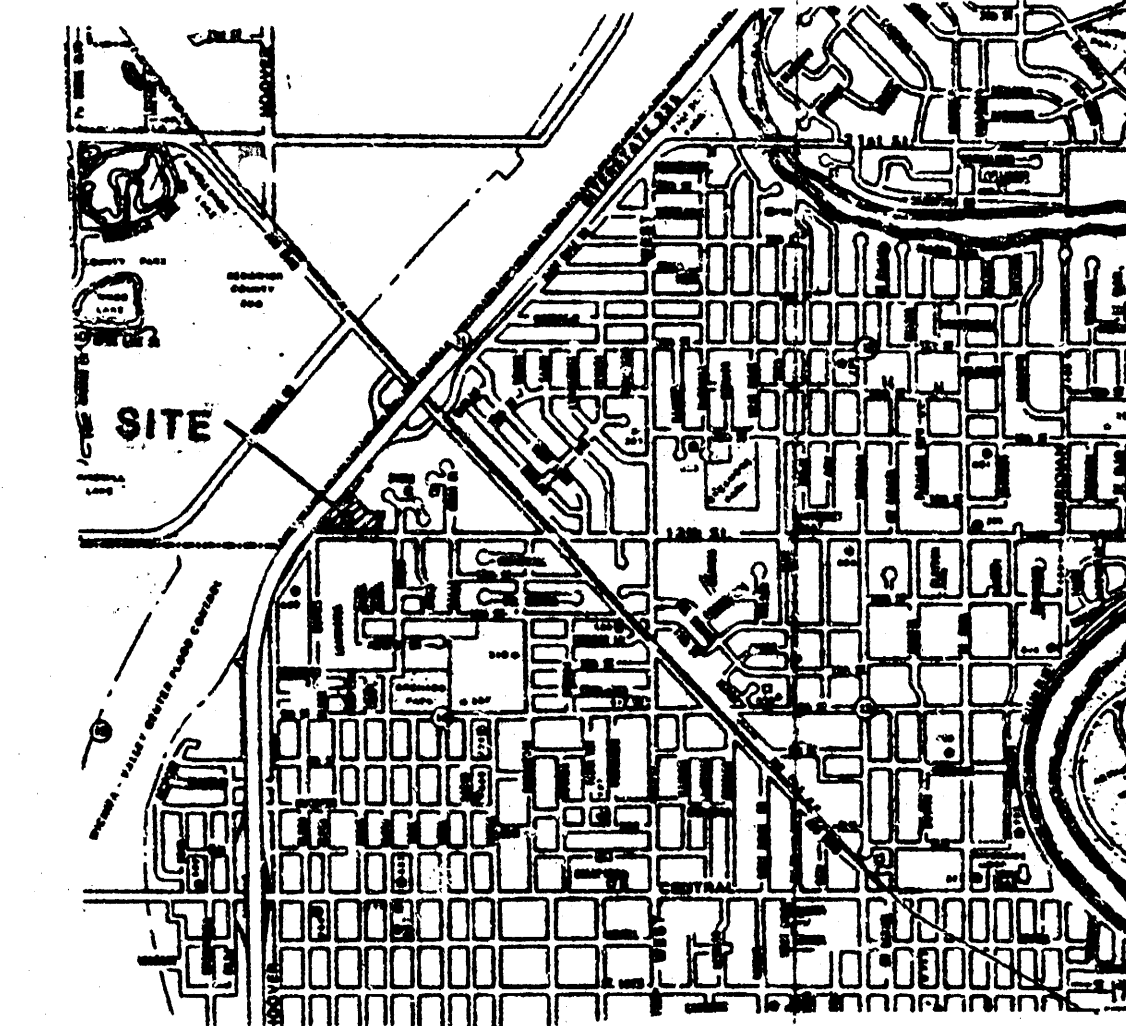

LOCATION MAP

Scale: 1"=50'

P. 144  
Q. 4

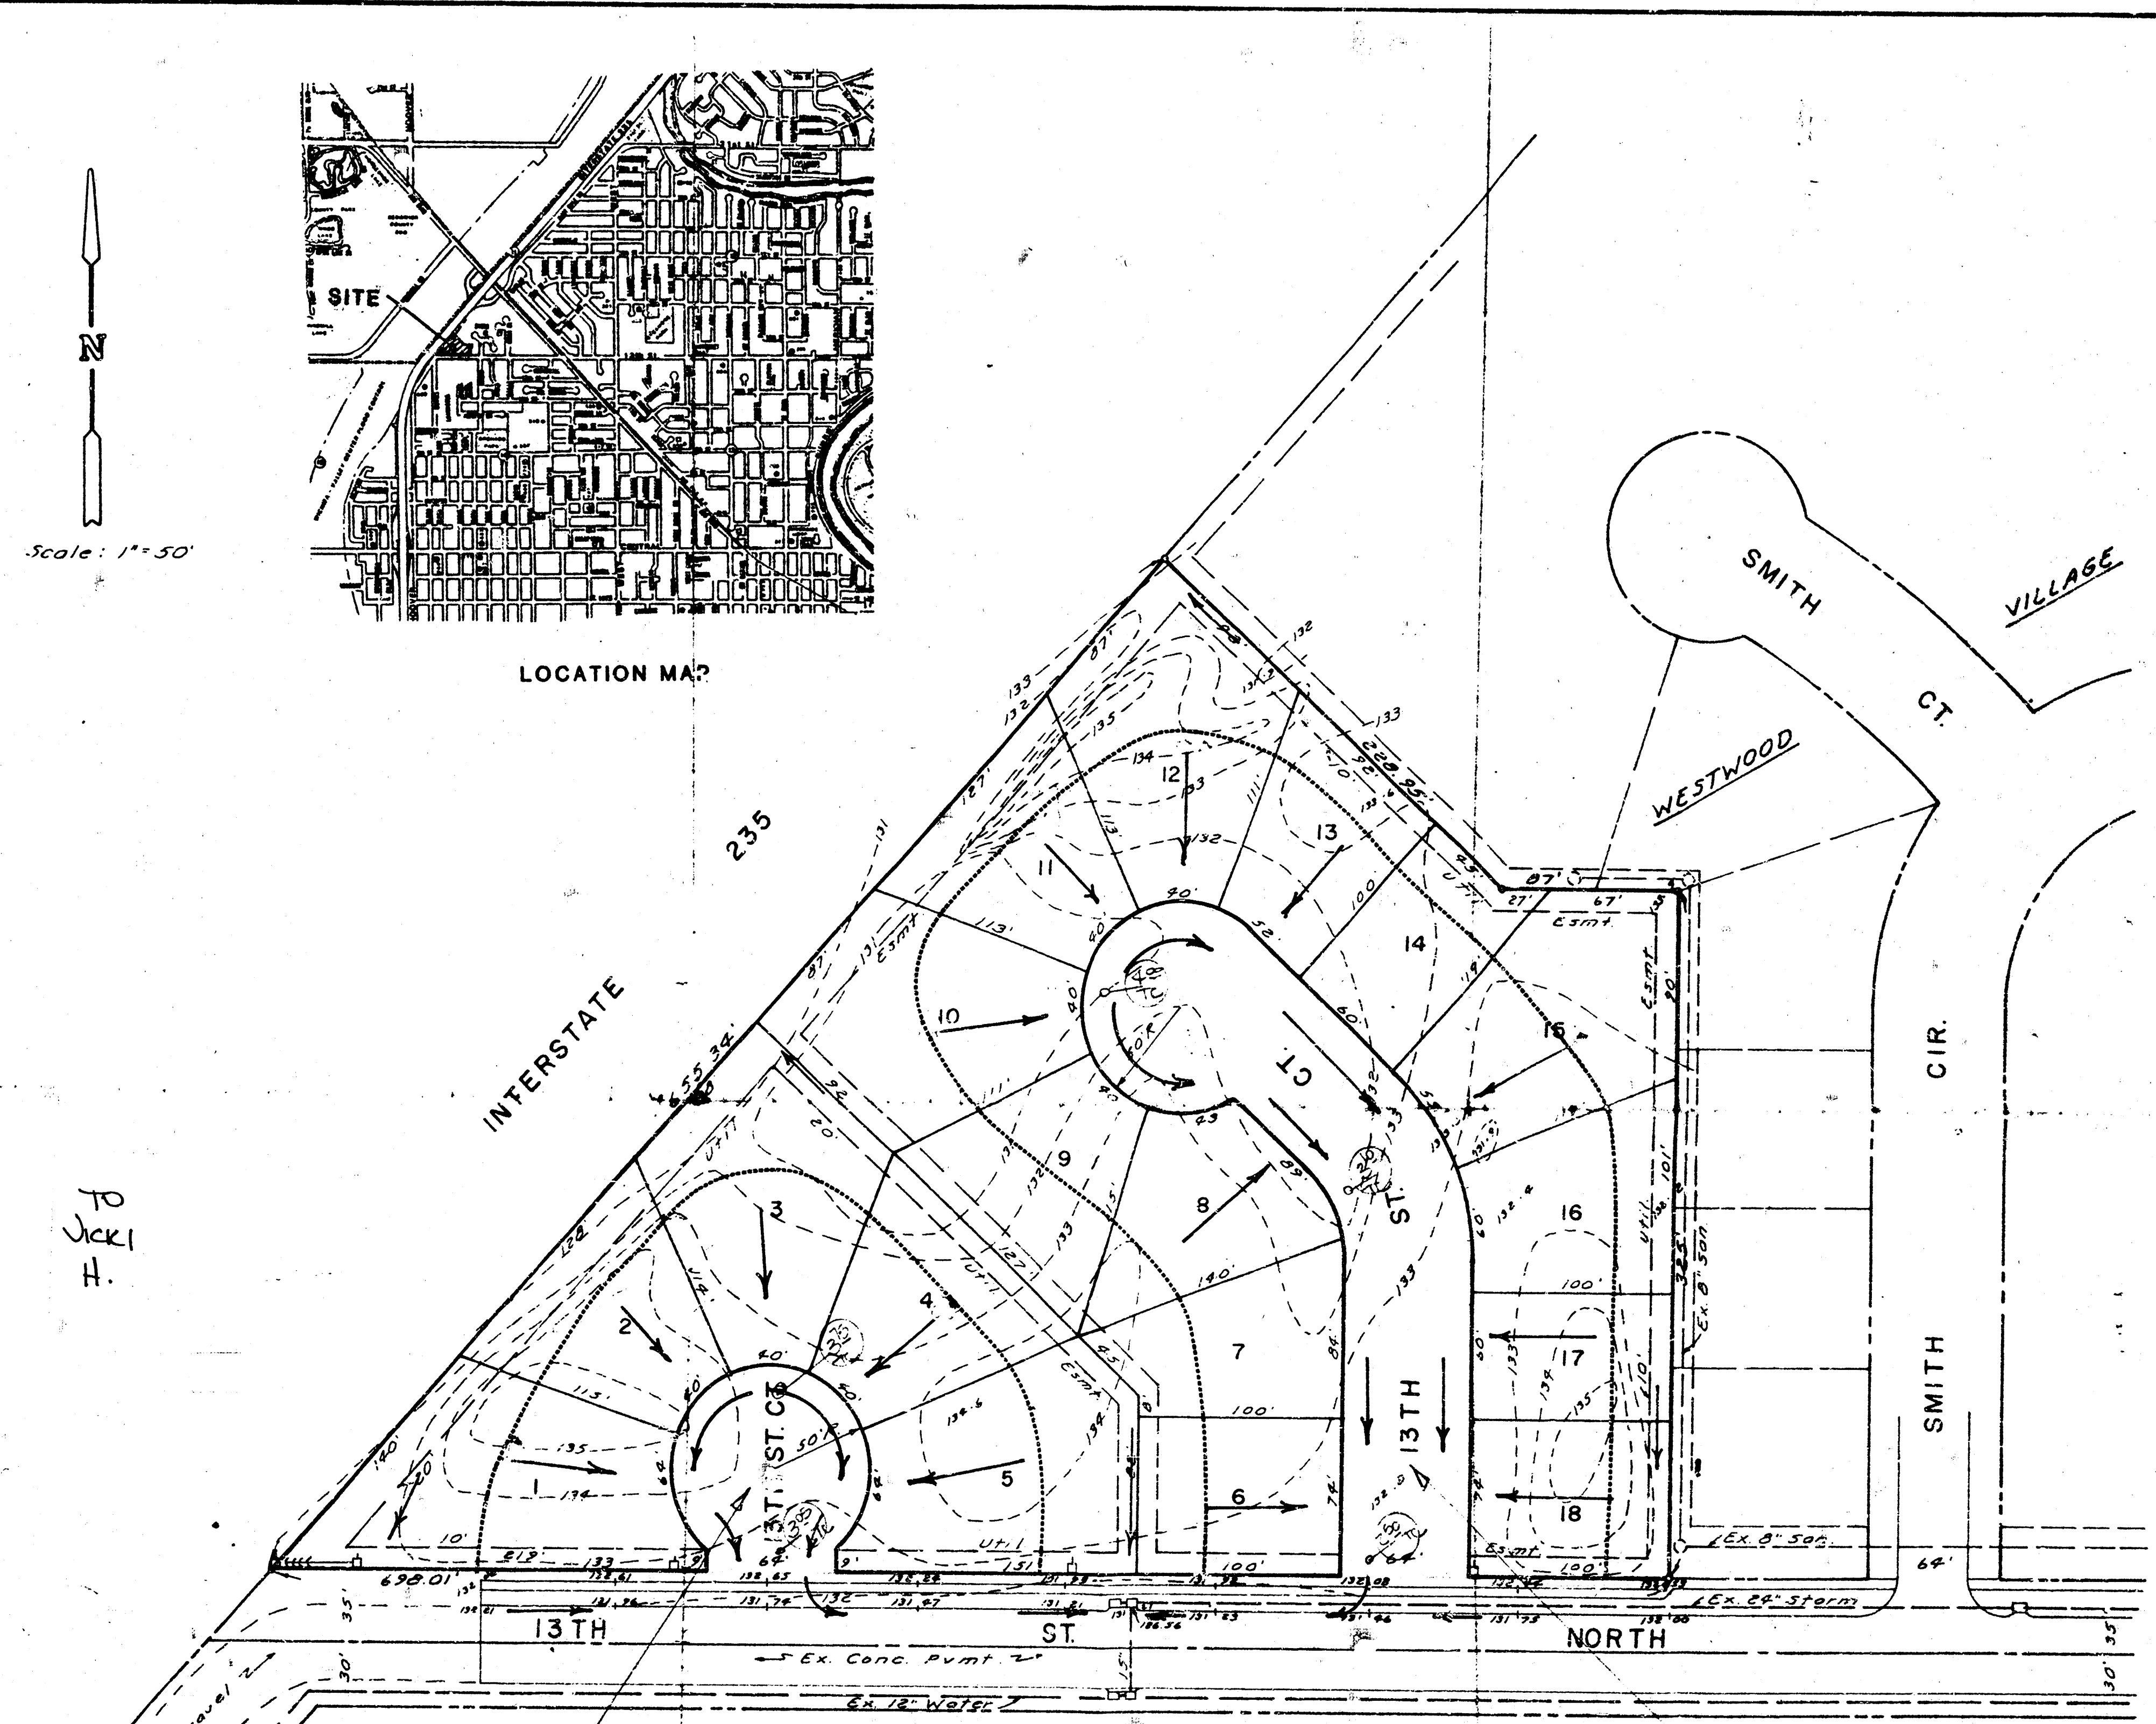

PRELIMINARY PLAT  
WESTWOOD VILLAGE 4TH ADDITION

REPLAT OF LOT 1, WESTWOOD VILLAGE 2ND ADD.

The residential lots will drain as indicated on the plan.