

Install 13,192 S.Y. Curlex II, or approved equal. Erosion control mat shall be installed and anchored per manufacturer's specifications. Note: This quantity does not include excess material necessary for overlap and anchoring.

Construct 1,292 L.F. cut-off trench per detail, this sheet.



Install 55 S.Y. of 6" - 9" stone Rip-rap. Per detail this sheet. To be paid as Light Stone Rip-rap.

Install 55 S.Y. of 6" - 9" stone Rip-rap. Per detail this sheet. To be paid as Light Stone Rip-rap.

Construct 795 L.F. cut-off trench per detail, this sheet.

Install 55 S.Y. of 6" - 9" stone Rip-rap. Per detail this sheet. To be paid as Light Stone Rip-rap.

Construct pond per detail, this sheet.

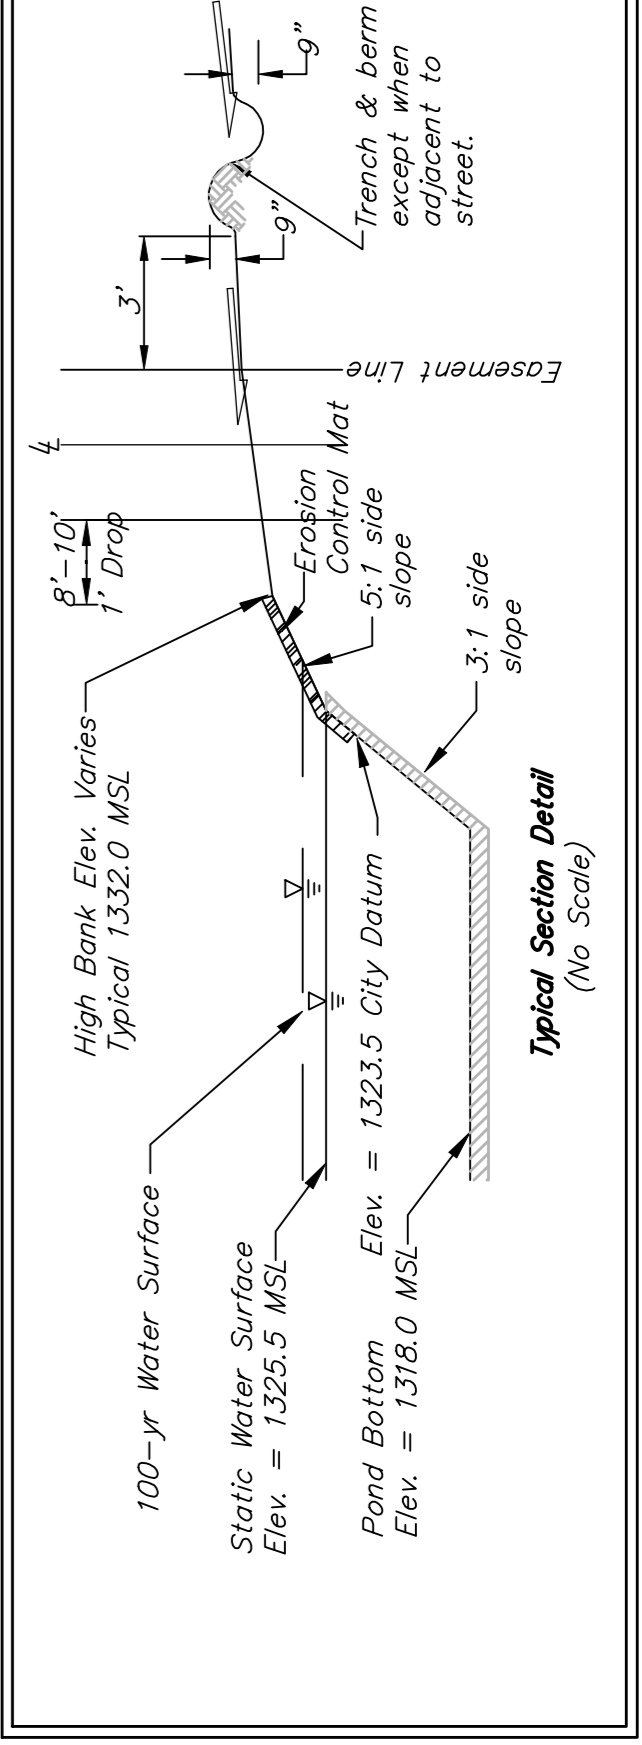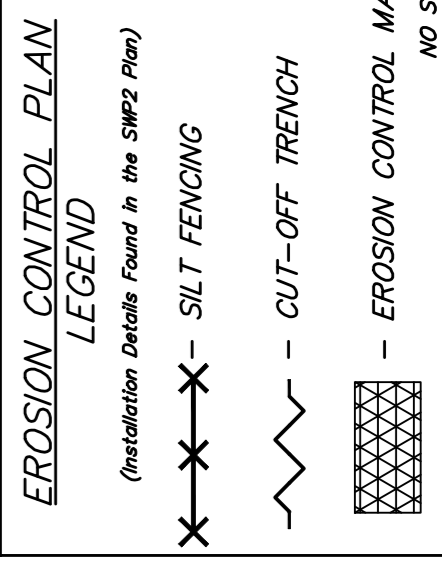

BL Sta 0+00 = South line of Res. H, as extended west to east PL of Cimarron.

BL Sta 4+90.04 = SW corner of Res. 'H'

--- 185 --- Existing Grade
 ——— 185 ——— Proposed Grade

Scale: 1" = 40'