
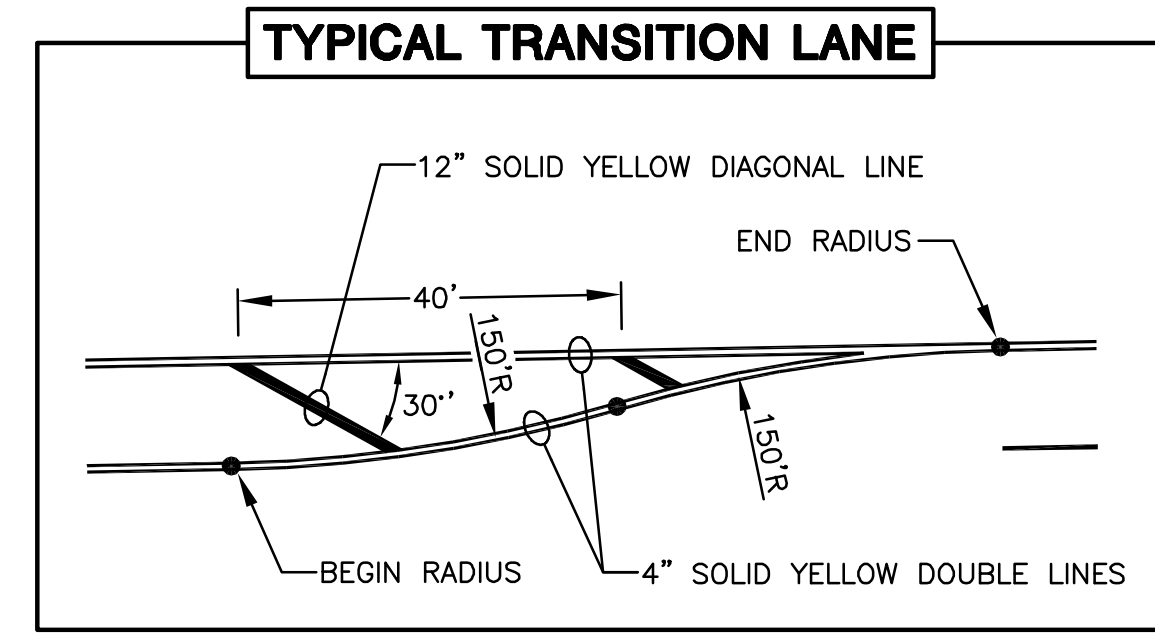


PAVING AND INCIDENTAL DRAINAGE PLANS FOR  
**FOLIAGE CENTER ADDITION**  
WEBB ROAD LEFT TURN LANES

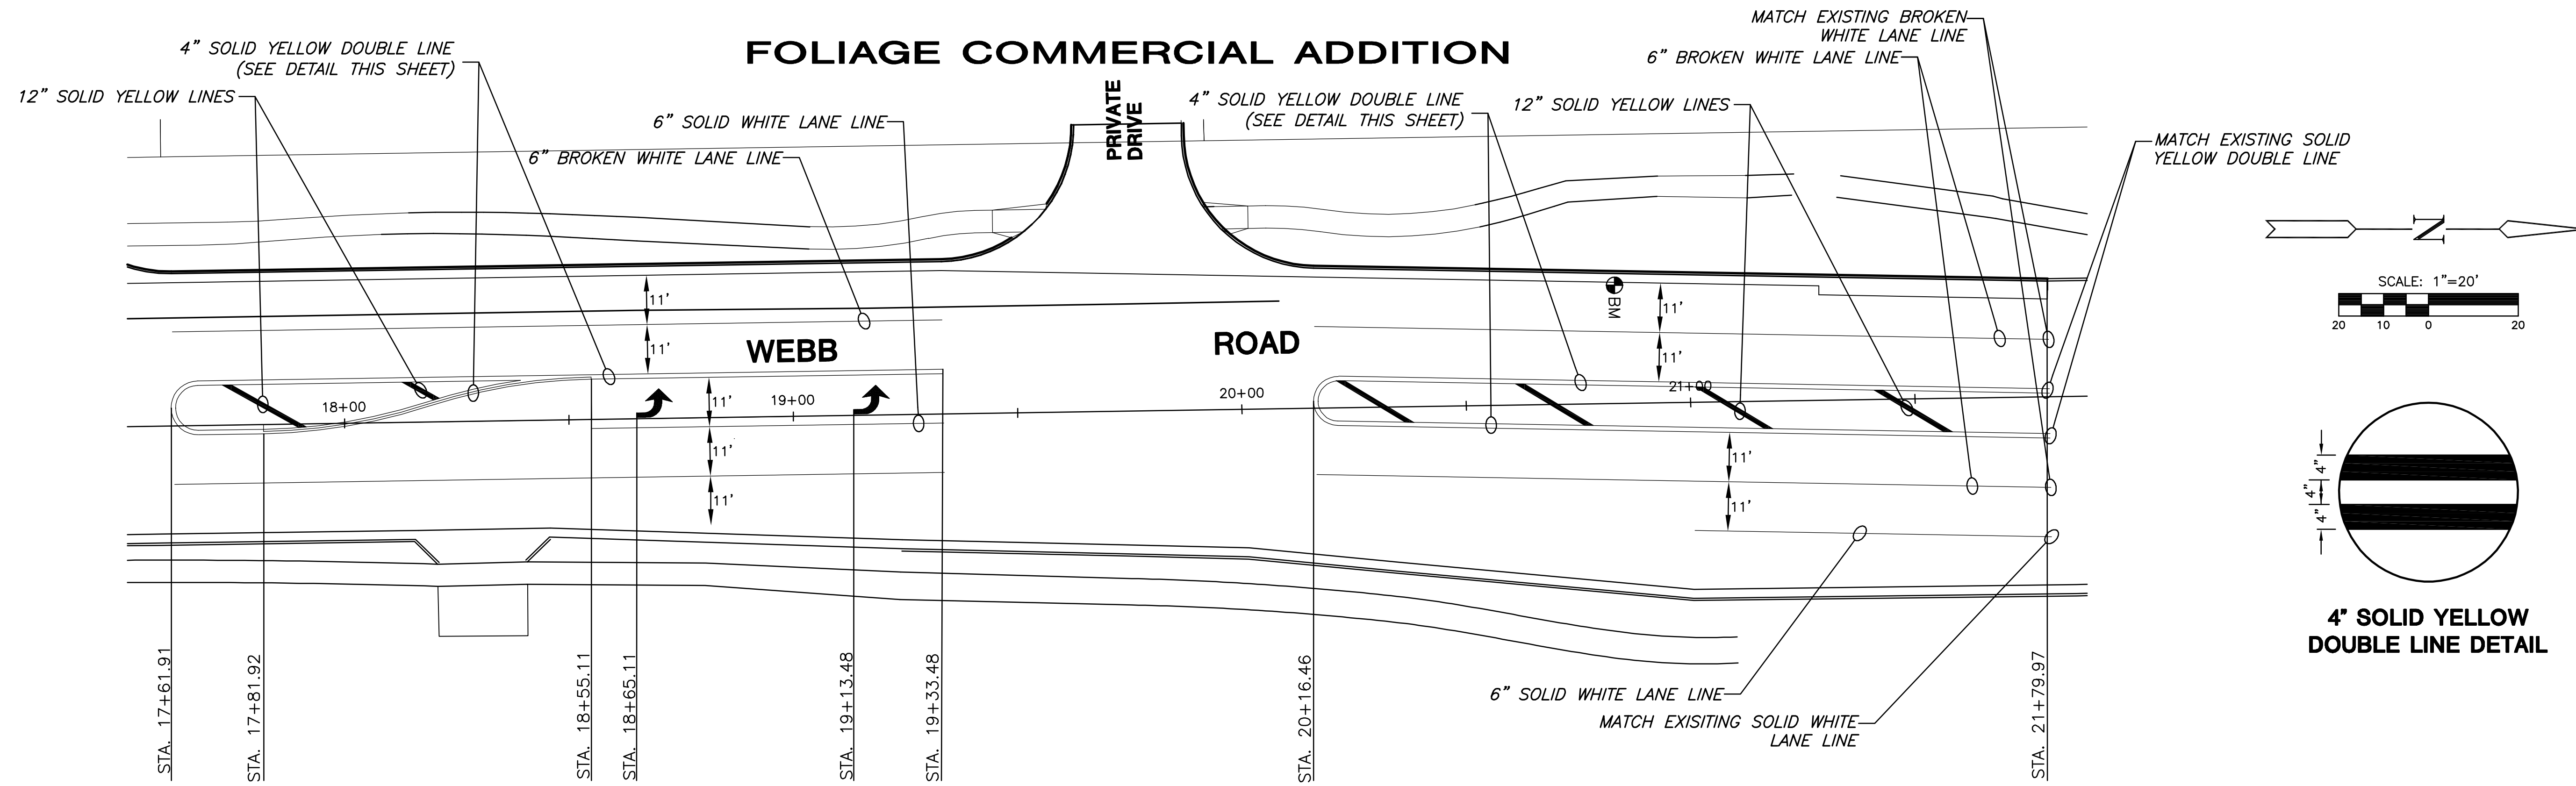

*Pavement Markings* – All pavement markings shall be thermoplastic, unless otherwise approved by the Engineer. Pavement markings shall be installed per manufacturer's recommendations and shall meet KDOT's 2007 Edition of the Standard Specification Section 806. Full traffic may not be restored (and substantial project completion achieved) until all pavement markings are in place. Should construction timing be such that restoration of traffic becomes necessary during temperatures prohibiting the installation of thermoplastic markings, the contractor shall install and maintain temporary markings until such time that thermoplastic markings may be properly installed. Except for the material requirement, temporary pavement markings shall be placed equivalent, in every manner (i.e. dimension, frequency, spacing, etc.), to the permanent marking layout. The cost for temporary pavement markings will not be paid for directly, but shall be considered subsidiary to the bid item for "Pavement Markings".

PLOTTED: Friday, May 30, 2008 @ 11:53AM

J:\CIVIL\04274\DWG\PAV\RESIDENTIAL\TURN LANES\WEBB ROAD\04274\_P12.DWG

**PAVEMENT MARKING PLAN**  
SHEET TITLE  
04274  
PROJECT NUMBER

DESIGN BY: SRS  
DRAWN BY: TKL  
CHECKED BY: DFL

ISSUED: May 2008  
REVISED:

SHEET NO.  
10 of 26