
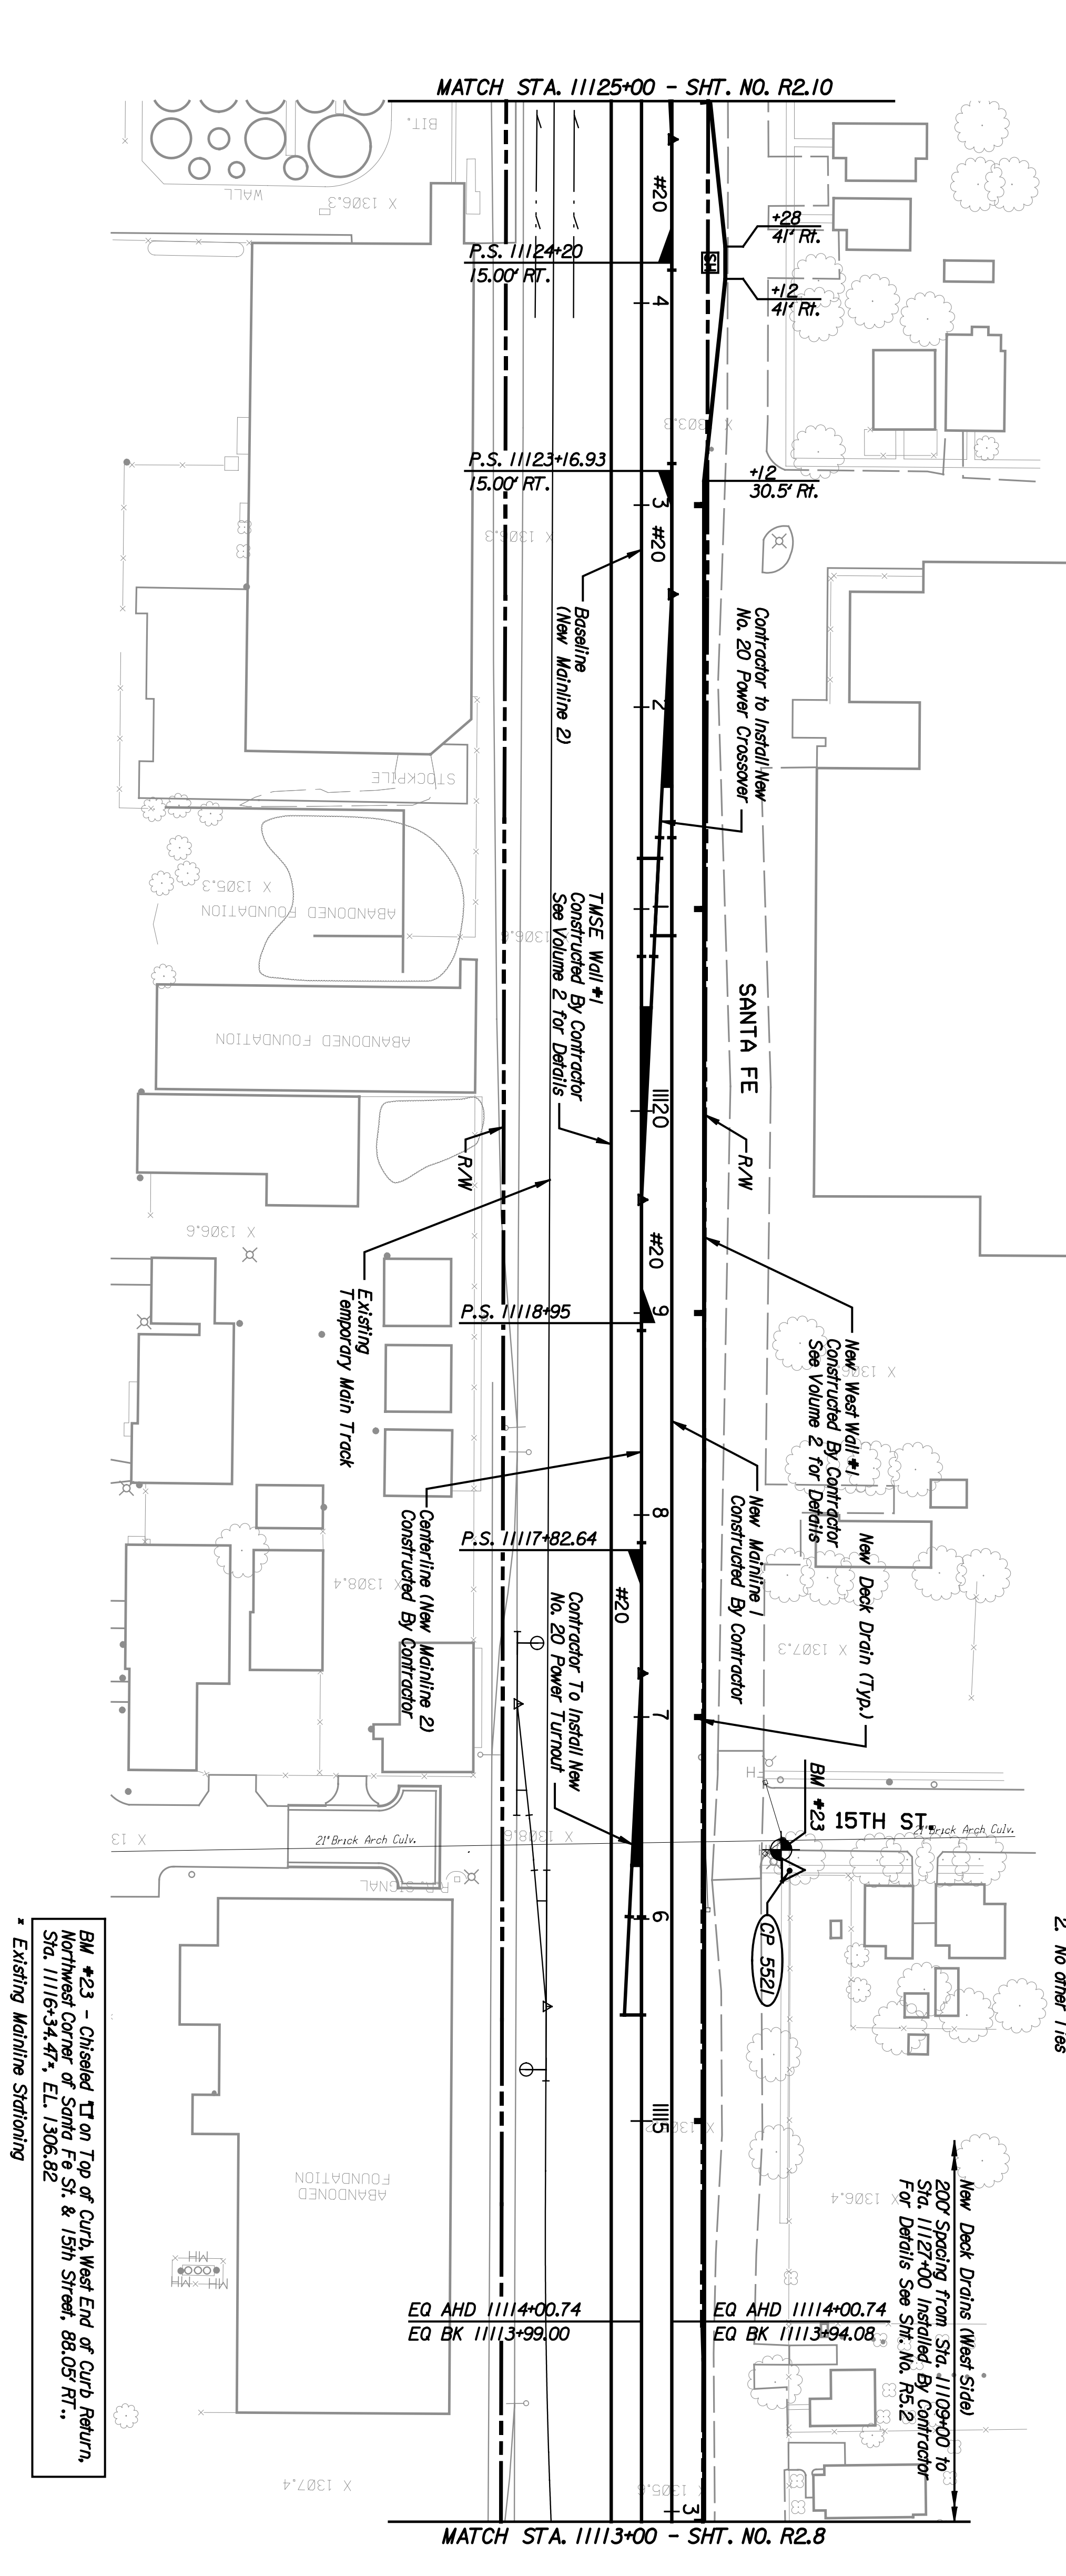



	BY	DATE

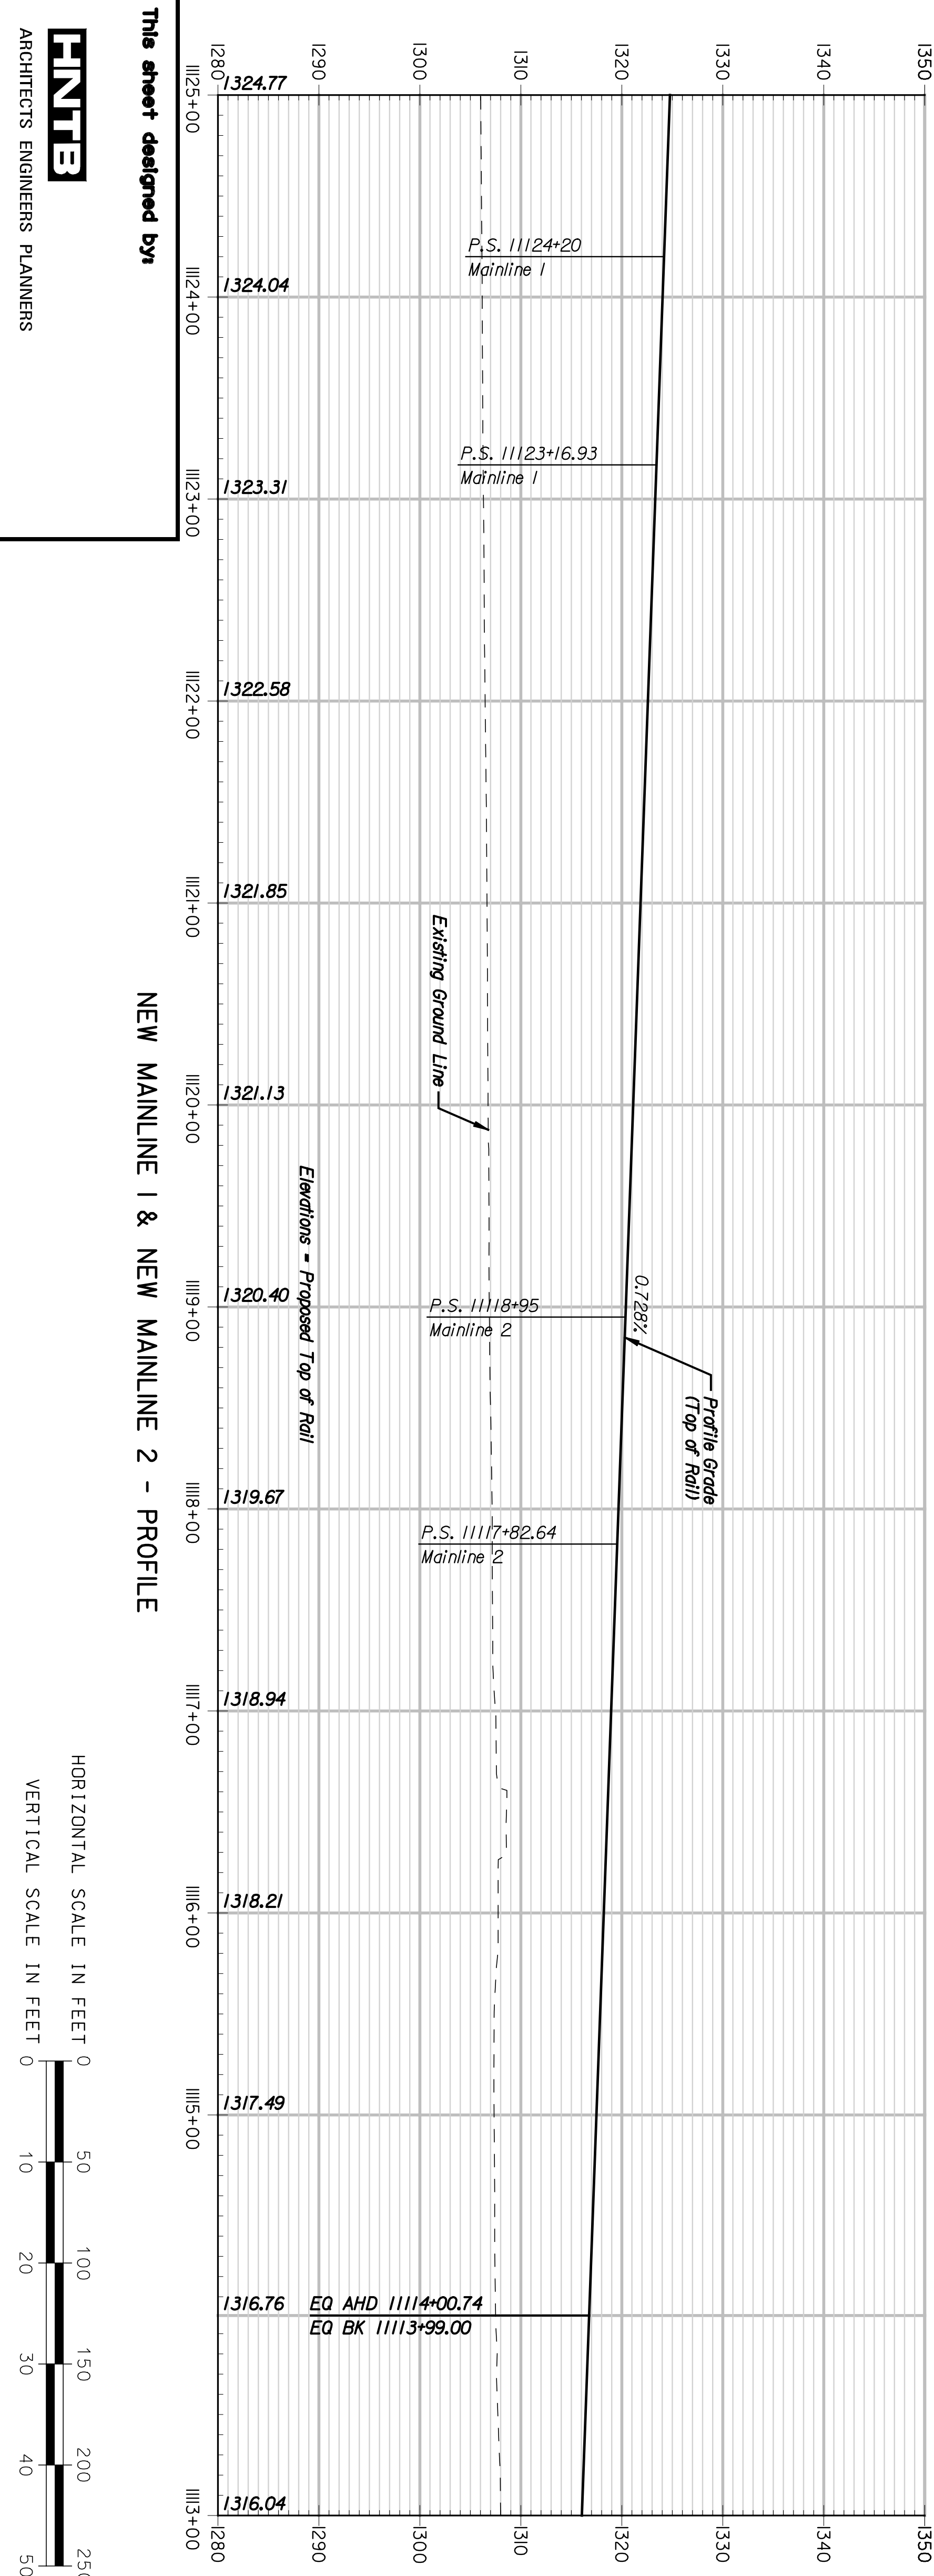

**BM #23 - Chiseled 'T' on Top of Curb, West End of Curb Return, Northwest Corner of Santa Fe St. & 15th Street, 88.05' RT., Sta. 11116+34.47, EL. 1306.82**  
 \* Existing Mainline Stationing

**(CP 552)** Found Chiseled # of Point N 165163.9796 E 1630778.7189  
 1. Sidewalk on SE Corner of Lot Z7  
 2. No other Ties

**ENTEB**  
 ARCHITECTS ENGINEERS PLANNERS

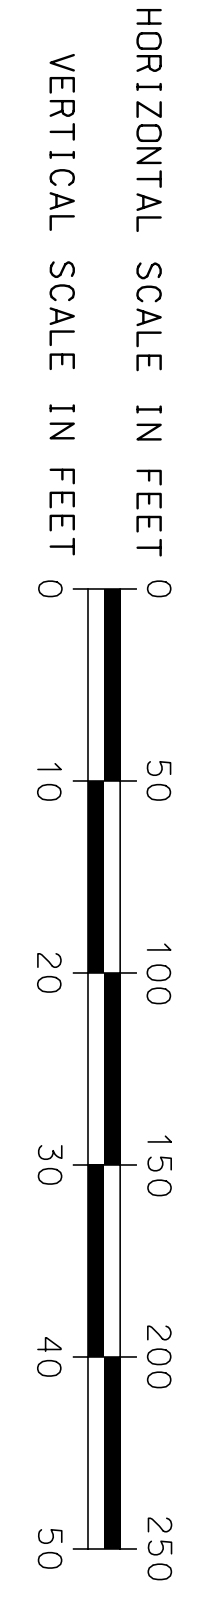

SHEET NO. OF		SCALE		APPD.	
DESIGNED BY: RSB	REP. DATE: RSB	DETAILED BY: RSB	DATE: RSB	JOB QUANTITIES: RSB	TRACED BY: RSB
<b>CITY OF WICHITA</b>					
<b>WICHITA CENTRAL CORRIDOR</b>					
<b>PHASE 2 - TRACK WORK</b>					
<b>PLAN AND PROFILE</b>					
<b>STA. 1113+00 TO STA. 1125+00</b>					
NO.		REVISIONS		BY	
1	DATE				APPD.
2					
3					

STATE	PROJECT NO.	YEAR	SHEET NO.	TOTAL SHEETS
KANSAS	472-84071	2005	R2.9	