
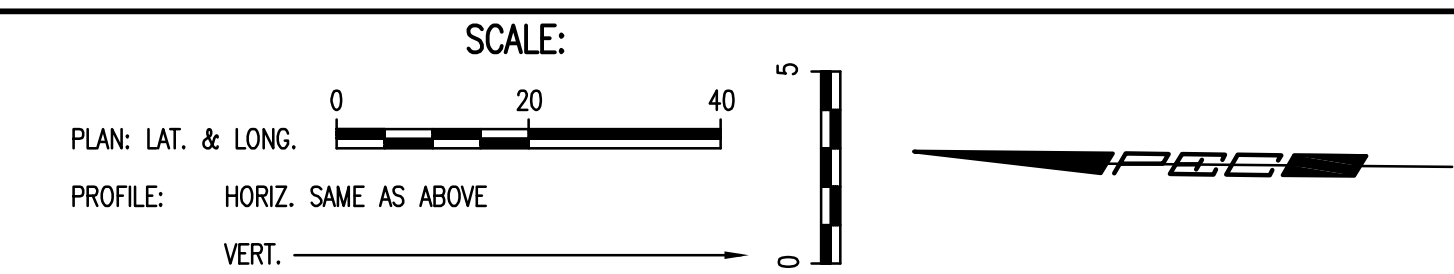
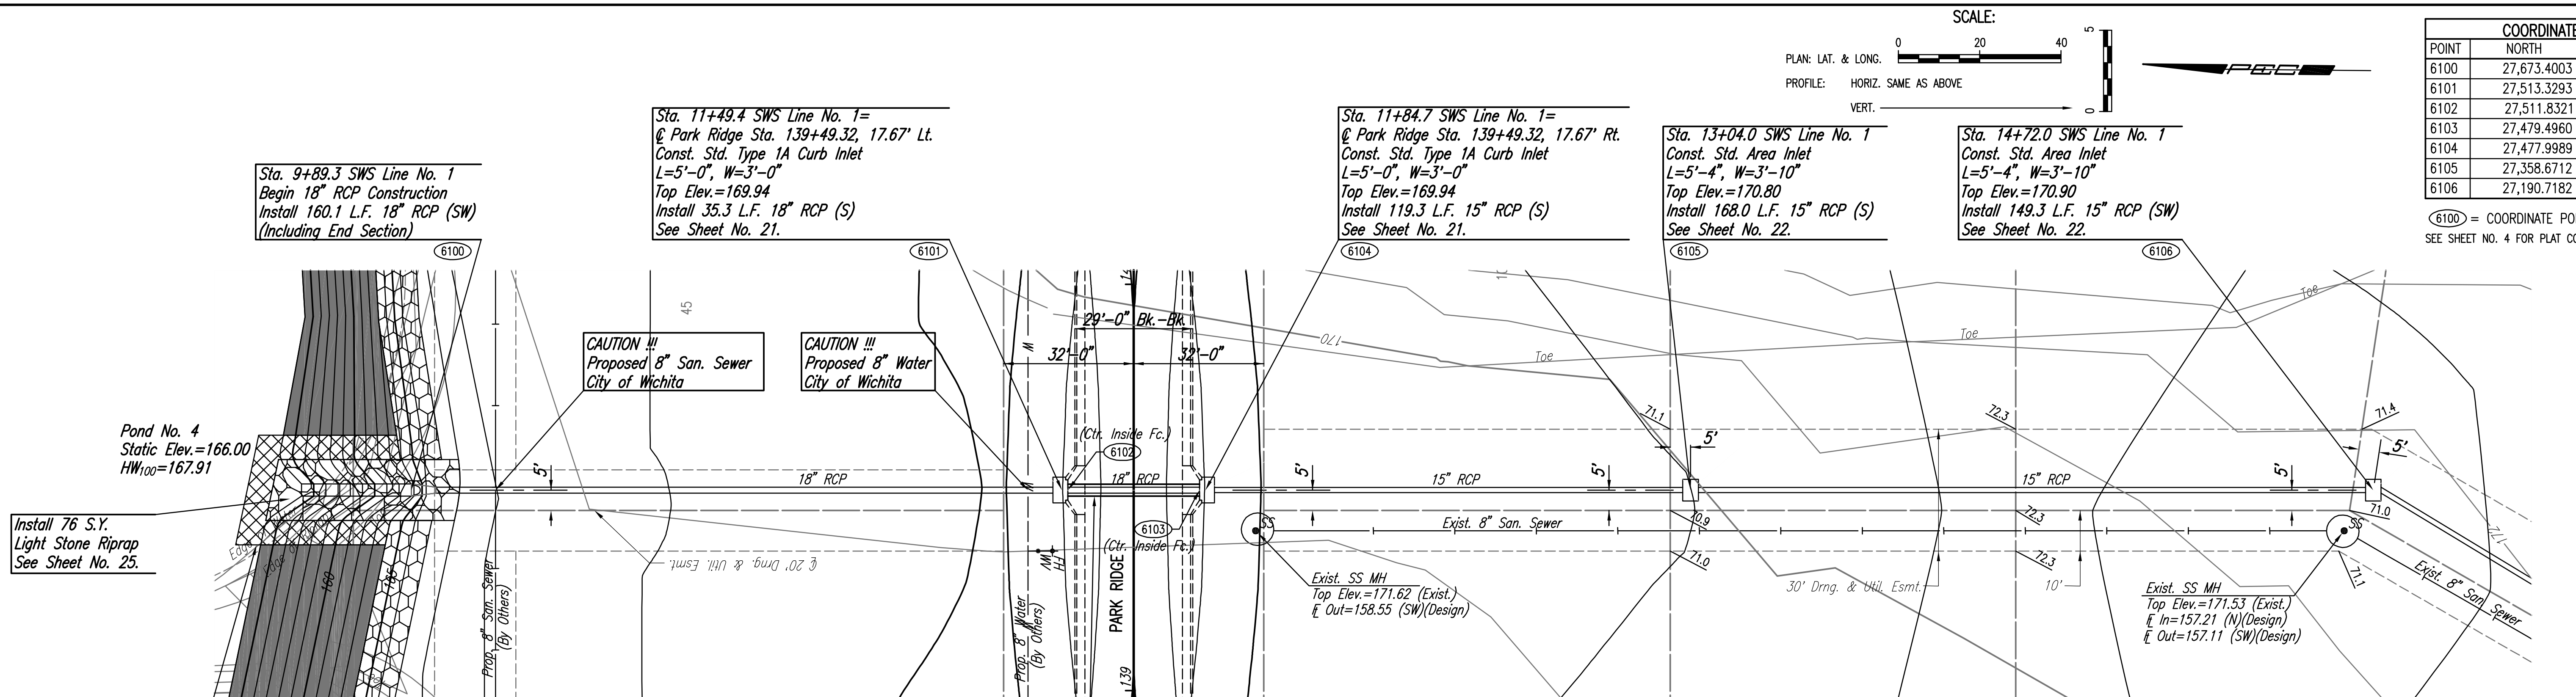


PLAN	CHECKED	CHECKED
BY		
DATE		

PROFILE	CHECKED	CHECKED
BY		
DATE		

Saved: 11-12-2010 2:14:35 PM by BLS
 Plot Scale: 1:20 11-12-2010 2:36:30 PM by BILL J. SECKSON
 G:\2009\08389\000\08389-000-C-SWSLINE 1-1

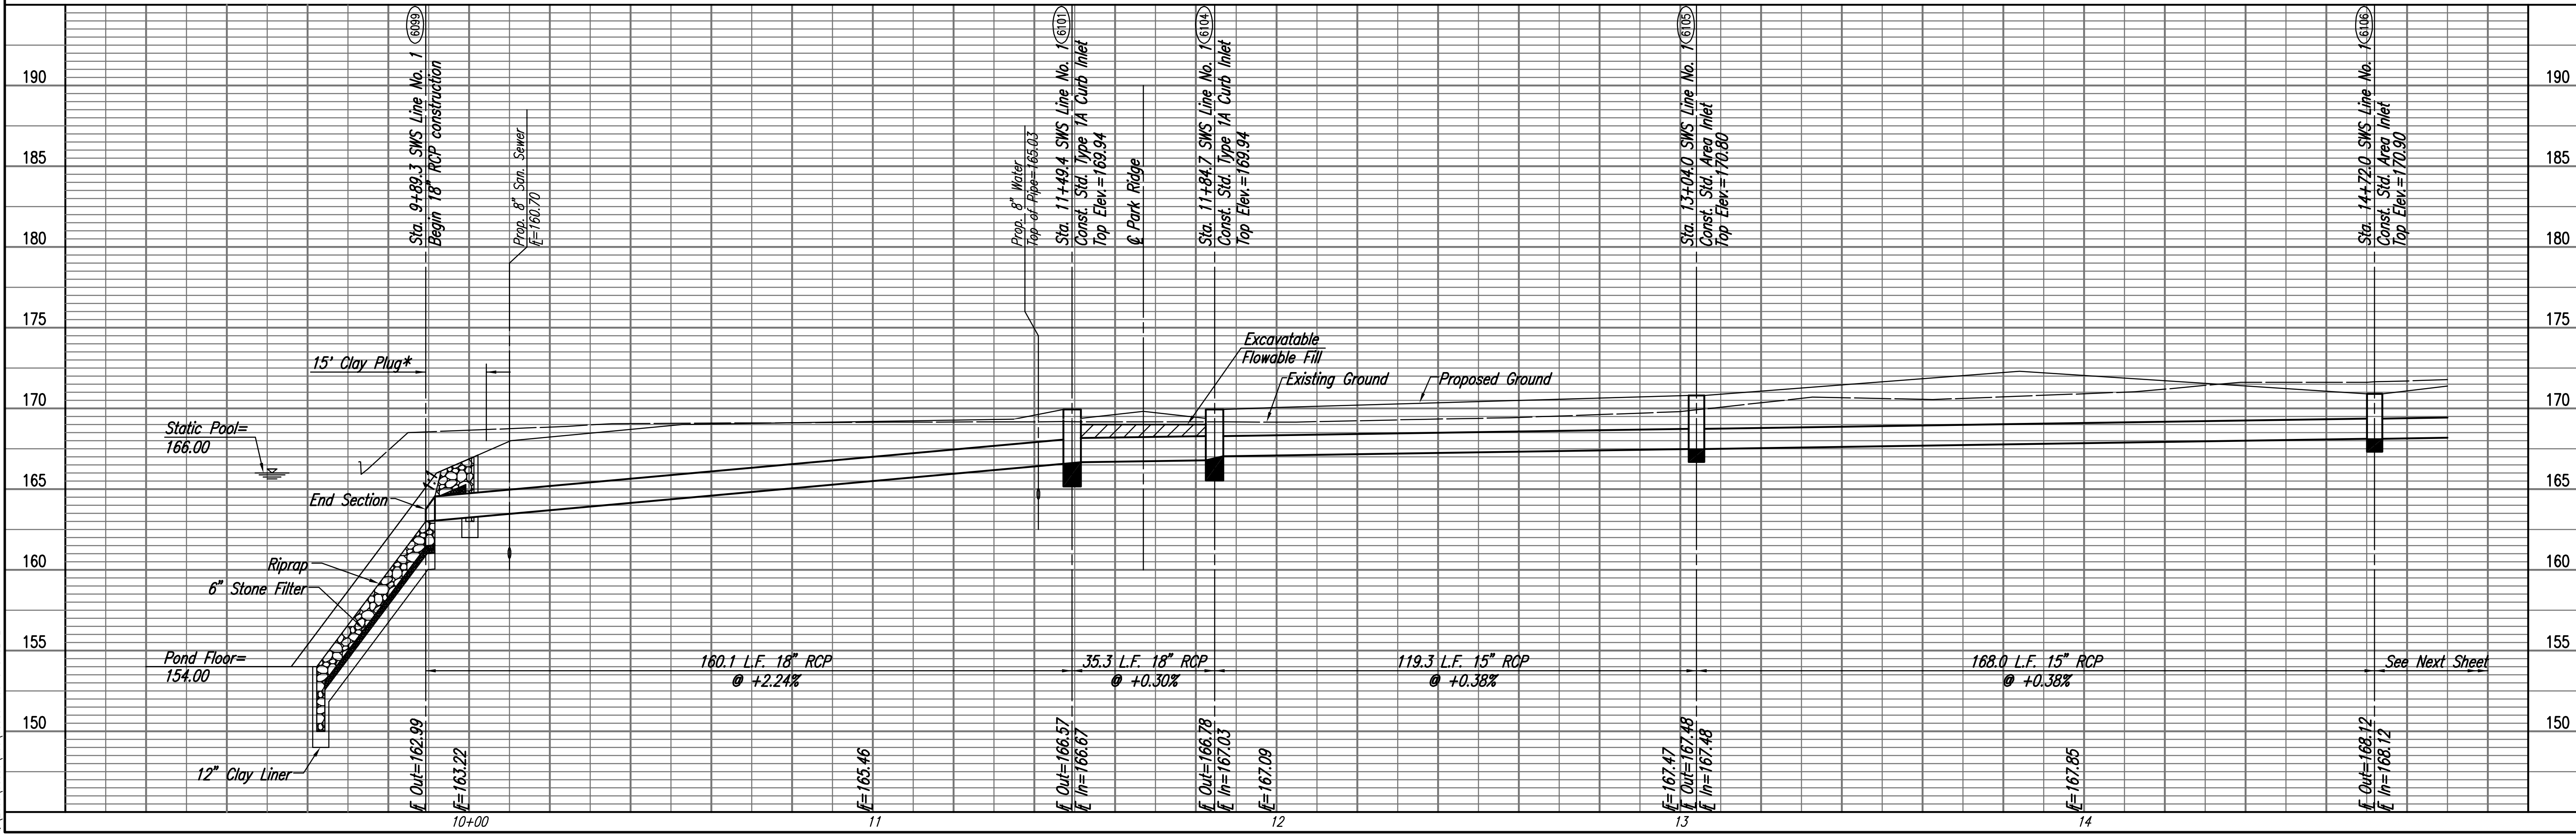

COORDINATE LIST		
POINT	NORTH	EAST
6100	27,673.4003	16,168.7152
6101	27,513.3293	16,170.3447
6102	27,511.8321	16,170.3600
6103	27,479.4960	16,170.6892
6104	27,477.9989	16,170.7044
6105	27,358.6712	16,171.9192
6106	27,190.7182	16,173.6290

6100 = COORDINATE POINT NO.
 SEE SHEET NO. 4 FOR PLAT COORDINATES

* THE TRENCH ZONE INDICATED SHALL BE BACKFILLED ENTIRELY WITH CLAY MATERIAL MEETING THE SAME REQUIREMENTS AS POND LINING. NO GRANULAR BACKFILL WILL BE ALLOWED IN THIS AREA, EXCEPT THAT THE TOP 4" OF BACKFILL SHALL BE ON-SITE TOPSOIL. ANY COSTS ASSOCIATED WITH THIS WORK SHALL BE SUBSIDIARY TO THE PRICE BID FOR 18" RCP.

▲ EROSION CONTROL MAT SHALL BE LANDLOK TRM 450, NORTH AMERICAN GREEN C350 OR EQUIVALENT. INSTALLED PER MANUFACTURER'S RECOMMENDATIONS.

PAID FOR AS S.Y. "EROSION CONTROL MAT" AS INDICATED IN PLANS. THE BID PRICE SHALL BE CONSIDERED FULL COMPENSATION FOR ALL MATERIALS, LABOR, EQUIPMENT, TOOLS, AND INCIDENTALS NECESSARY TO COMPLETE THE WORK.