

**PAVING AND INCIDENTAL DRAINAGE PLANS FOR  
AVALON PARK 3RD ADDITION  
PHASE 2**

**LINES 2 & 4**



SHEET TITLE  
10228  
PROJECT NUMBER

DFL / JWC / GJA  
DESIGNED / DRAWN / CHECKED

ISSUED  
January 2011

REVISED

SHEET NO.  
16 of 35

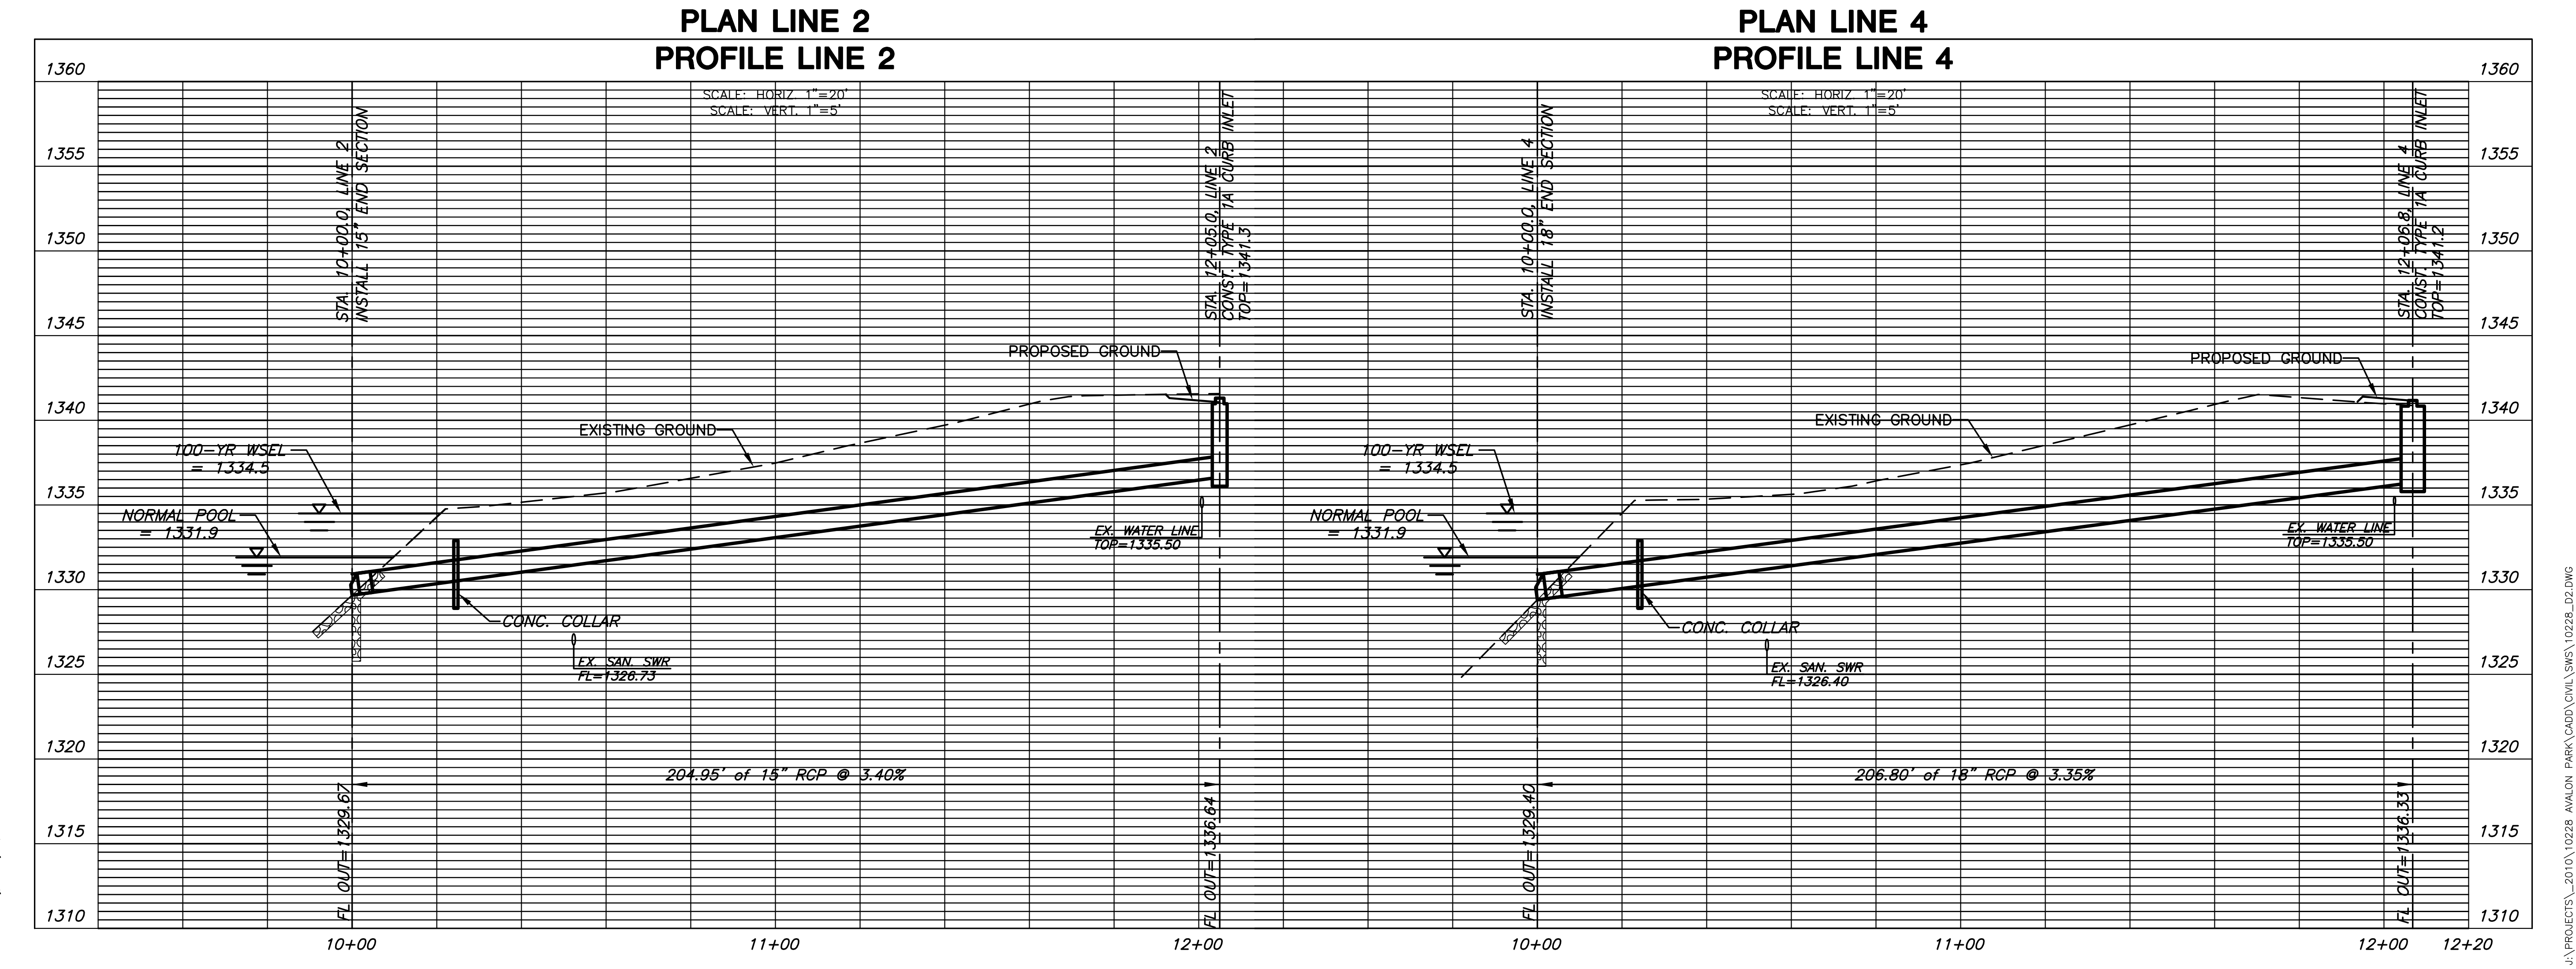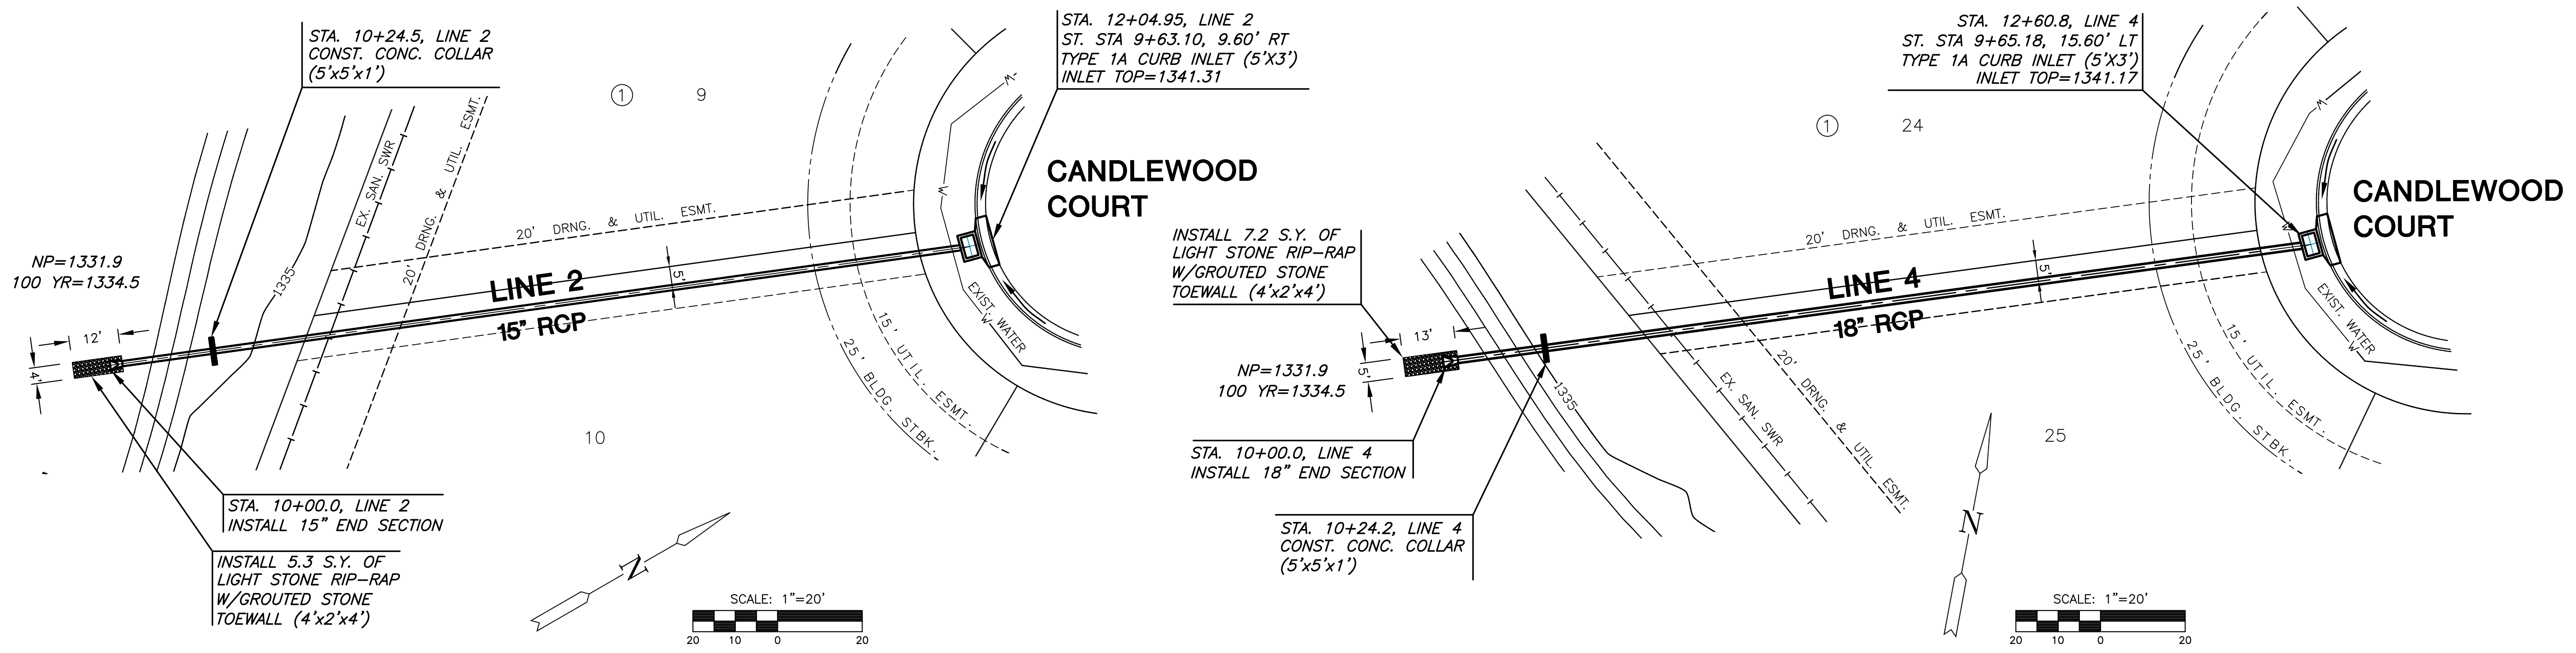

PLOTTED: Tuesday, January 04, 2011 @ 10:56AM

J:\PROJECTS\2010\10228\_AVALON\_PARK\CADD\CIVIL\SW\10228\_02.DWG