


**PLAN LINE 5**  
**PROFILE LINE 5**

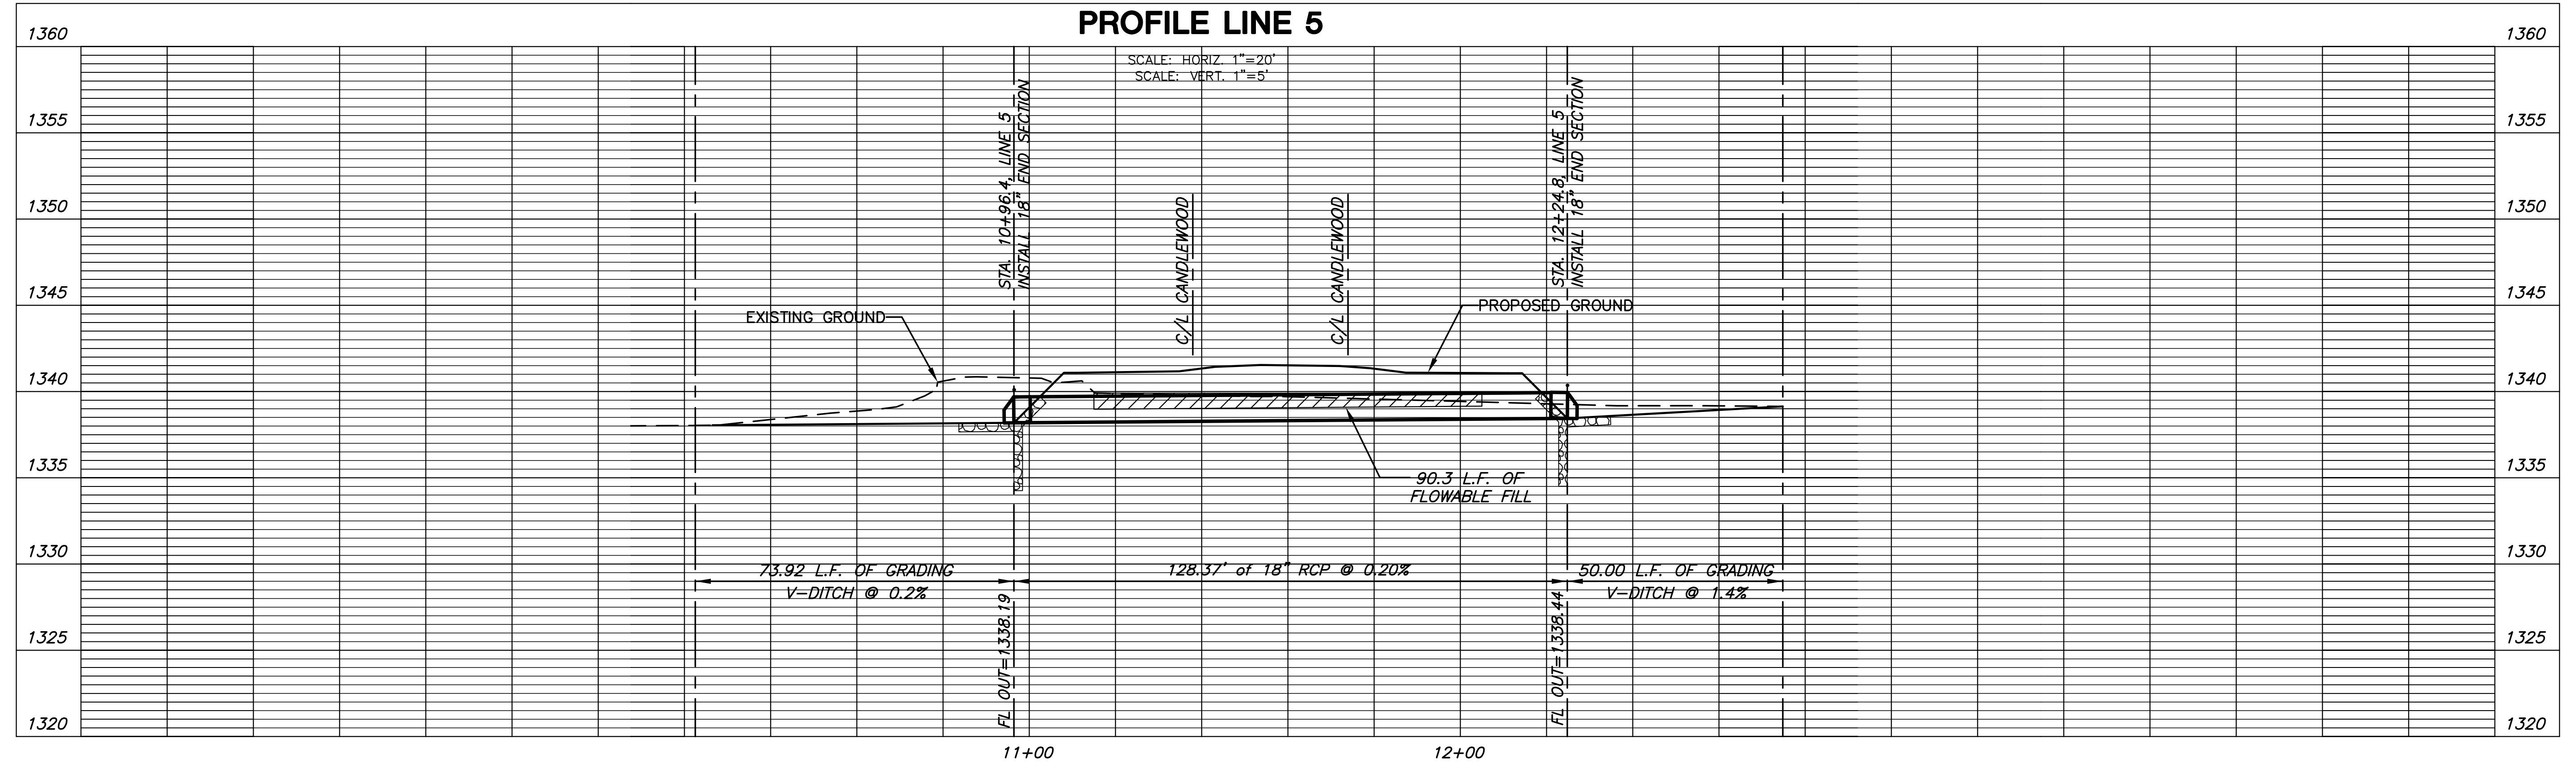

**PAVING AND INCIDENTAL DRAINAGE PLANS FOR**  
**AVALON PARK 3RD ADDITION**  
**PHASE 2**

**LINE 5**  
SHEET TITLE  
PROJECT NUMBER  
**10228**

DFL / JWC / GJA  
DESIGNED / DRAWN / CHECKED

ISSUED  
**January 2011**

REVISED

SHEET NO.  
**19 of 35**

PLOTTED: Tuesday, January 04, 2011 @ 10:58AM

J:\PROJECTS\2010\10228\_AVALON\_PARK\CADD\CIVIL\SW\10228\_05.DWG