

STORM WATER SEWER #629
KRUG SOUTH ADDITION
PHASE 2


DRAINAGE PLAN
SHEET TITLE
468-84326
PROJECT NUMBER

AK / KKL / GJA
DESIGNED / DRAWN / CHECKED

ISSUED
April 2012
REVISED

SHEET NO.
14 of 17

PHASE 2
Site Area = 14.3
Impervious Area = 3.44
Phase 2 Disturbed Area = 11.46
WQv = 0.66 Ac. ft.
CPv = 0.99 Ac. ft.

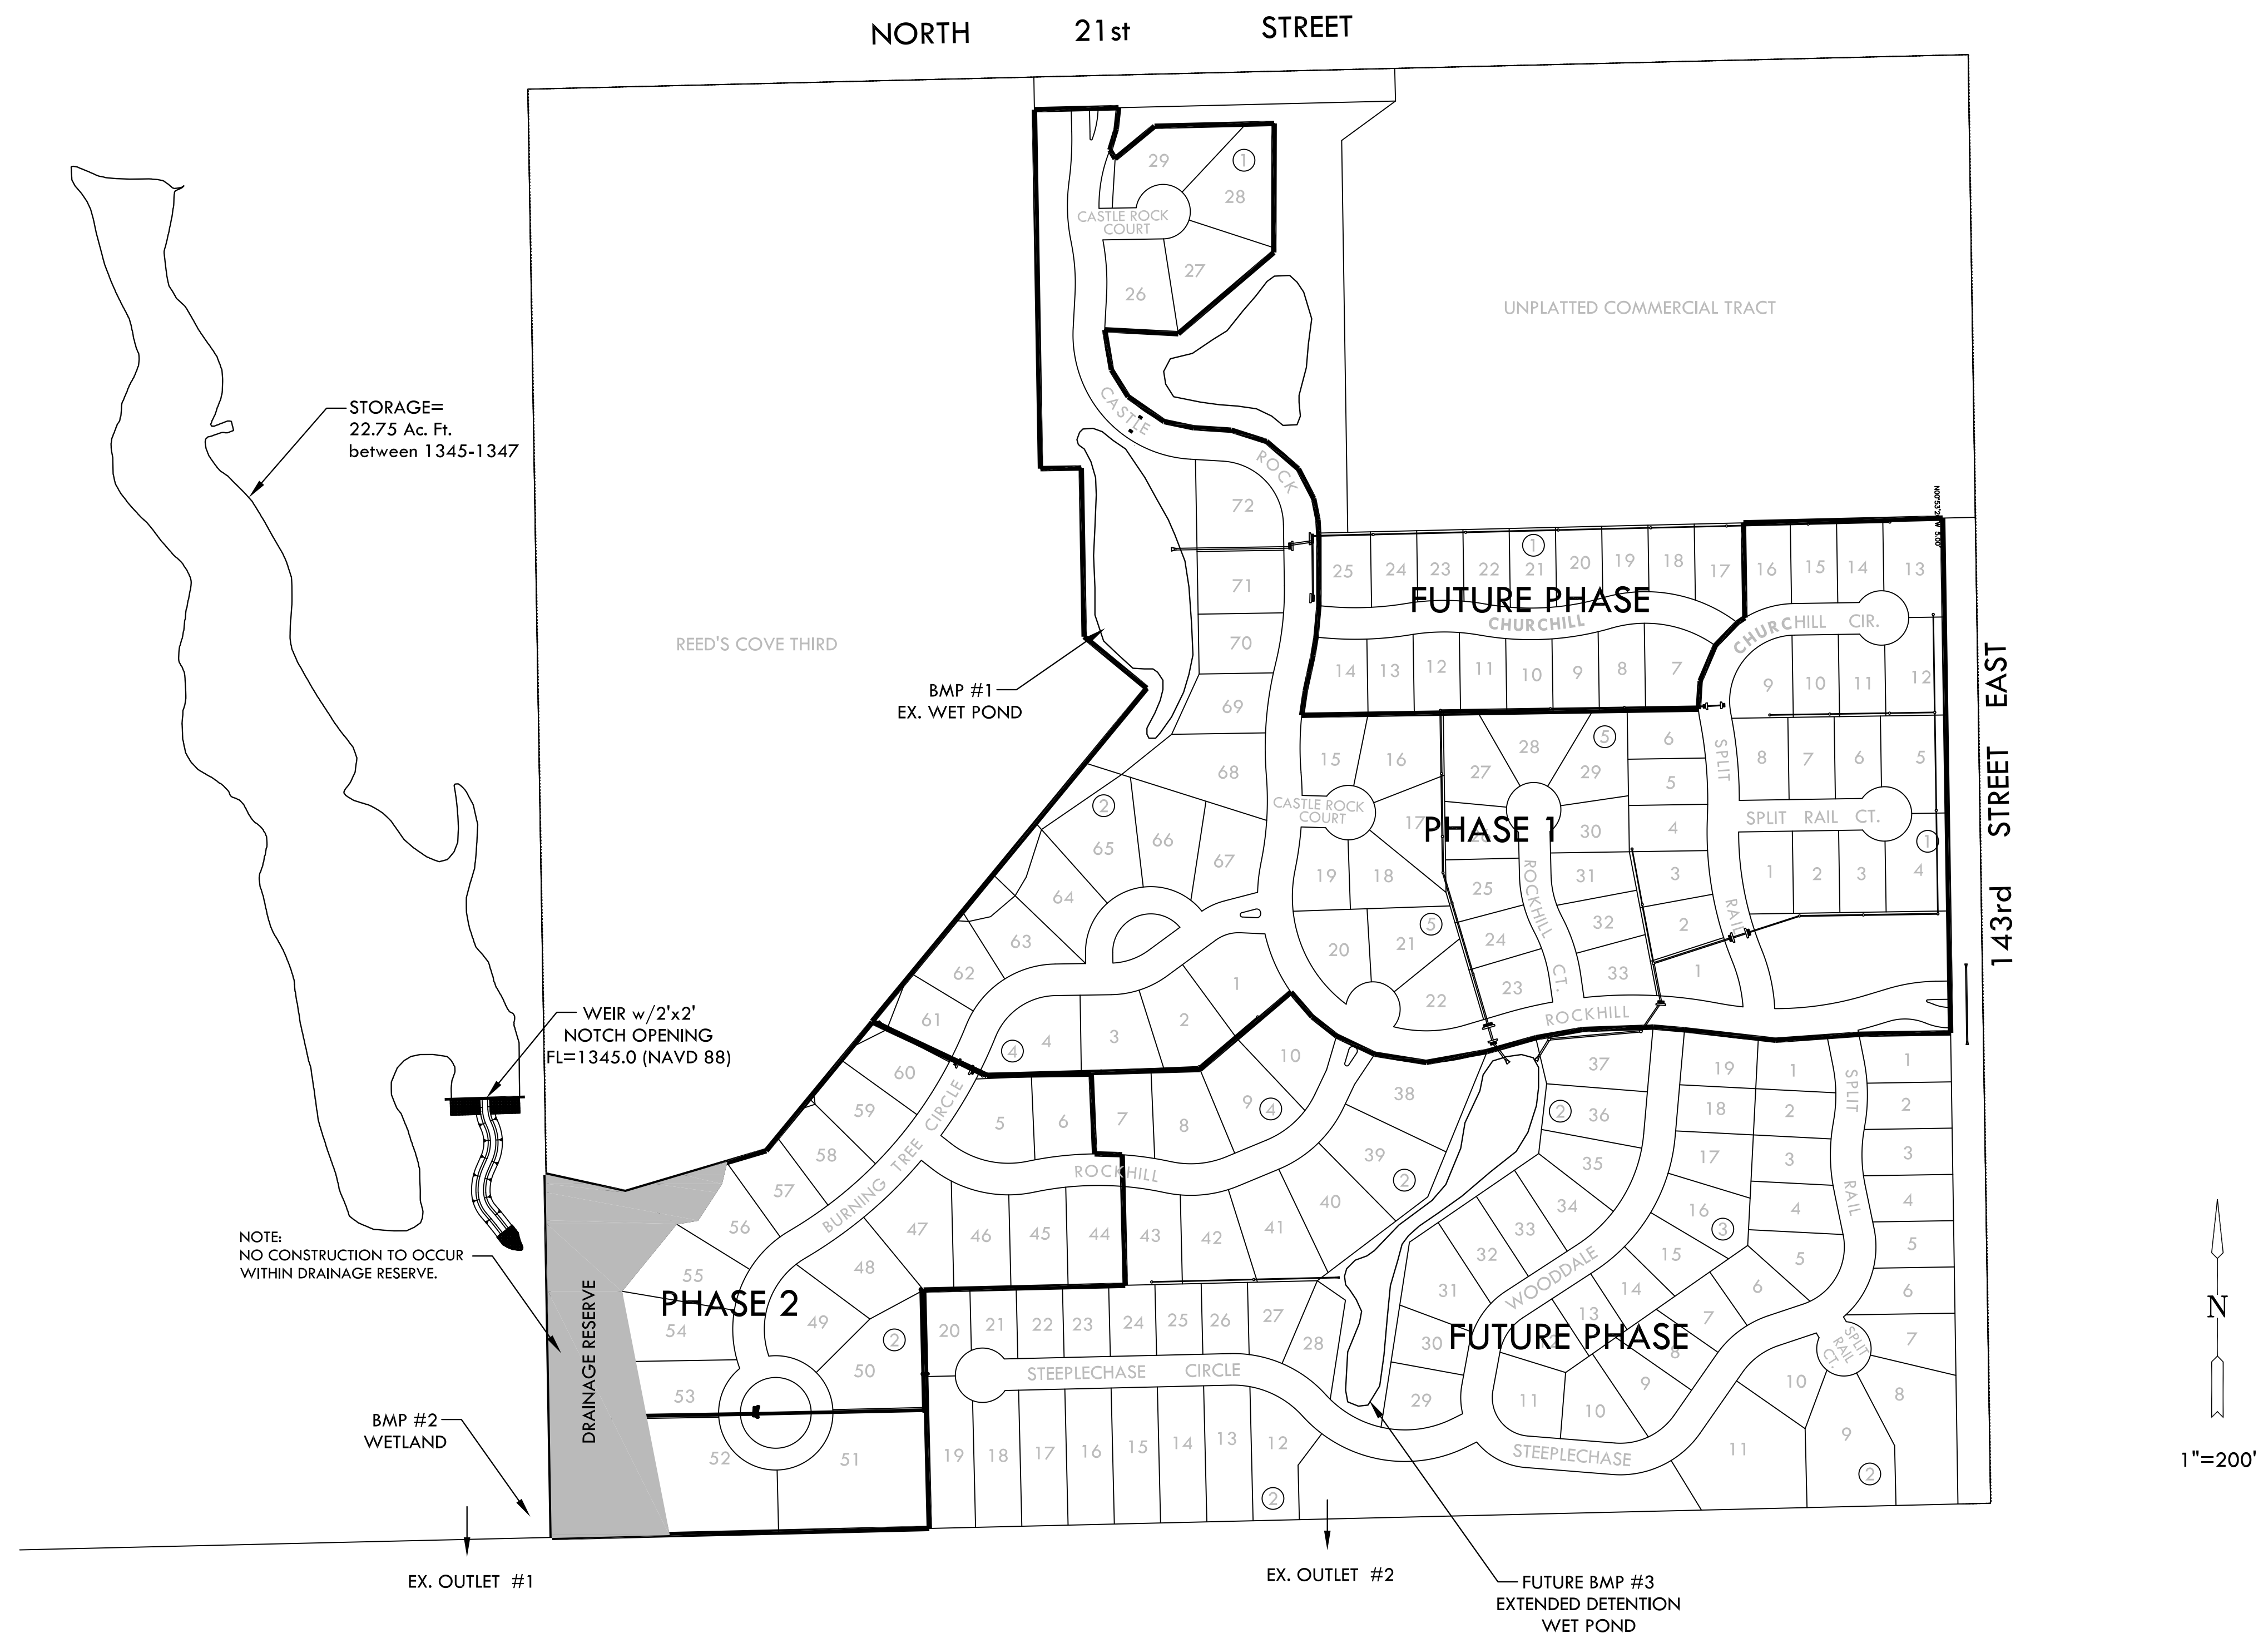

STORAGE=
22.75 Ac. Ft.
between 1345-1347

NOTE:
NO CONSTRUCTION TO OCCUR
WITHIN DRAINAGE RESERVE.

WEIR w/2'x2'
NOTCH OPENING
FL=1345.0 (NAVD 88)

BMP #2
WETLAND

EX. OUTLET #1

EX. OUTLET #2

FUTURE BMP #3
EXTENDED DETENTION
WET POND