




UTILITY RELOCATION NOTE:
 ALL UTILITY OWNERS HAVE BEEN NOTIFIED OF REQUIRED UTILITY RELOCATIONS DUE TO PROJECT IMPROVEMENTS. CONTRACTOR SHALL VERIFY ALL EXISTING UTILITY ELEVATIONS AND COORDINATE WITH UTILITY OWNERS ON THE STATUS OF THE REQUIRED UTILITY RELOCATES AND/OR PLANS FOR RELOCATION DURING CONSTRUCTION.

KANSAS GAS SERVICE
 WESTAR ENERGY
 AT&T
 COX COMMUNICATIONS
 C.O.W. WATER & SEWER

PAMELA GUNTER
 HEIDE HANCOCK
 JASON EDWARDS
 JEREMY WALLACE
 GREG LOLLEY



O: 1-316-832-3187
 O: 1-316-261-6824
 O: 1-316-268-2008
 O: 1-316-260-7195
 O: 1-316-268-4555

O: 1-888-482-4950
 O: 1-888-383-1183
 O: 1-800-870-8390
 O: 263-2061

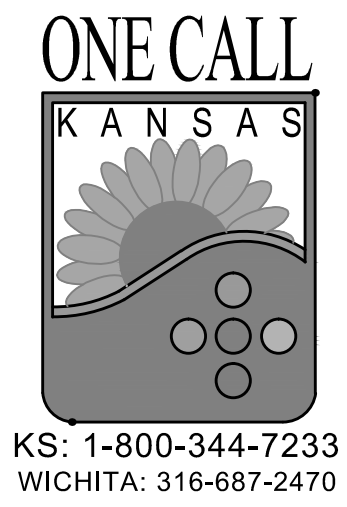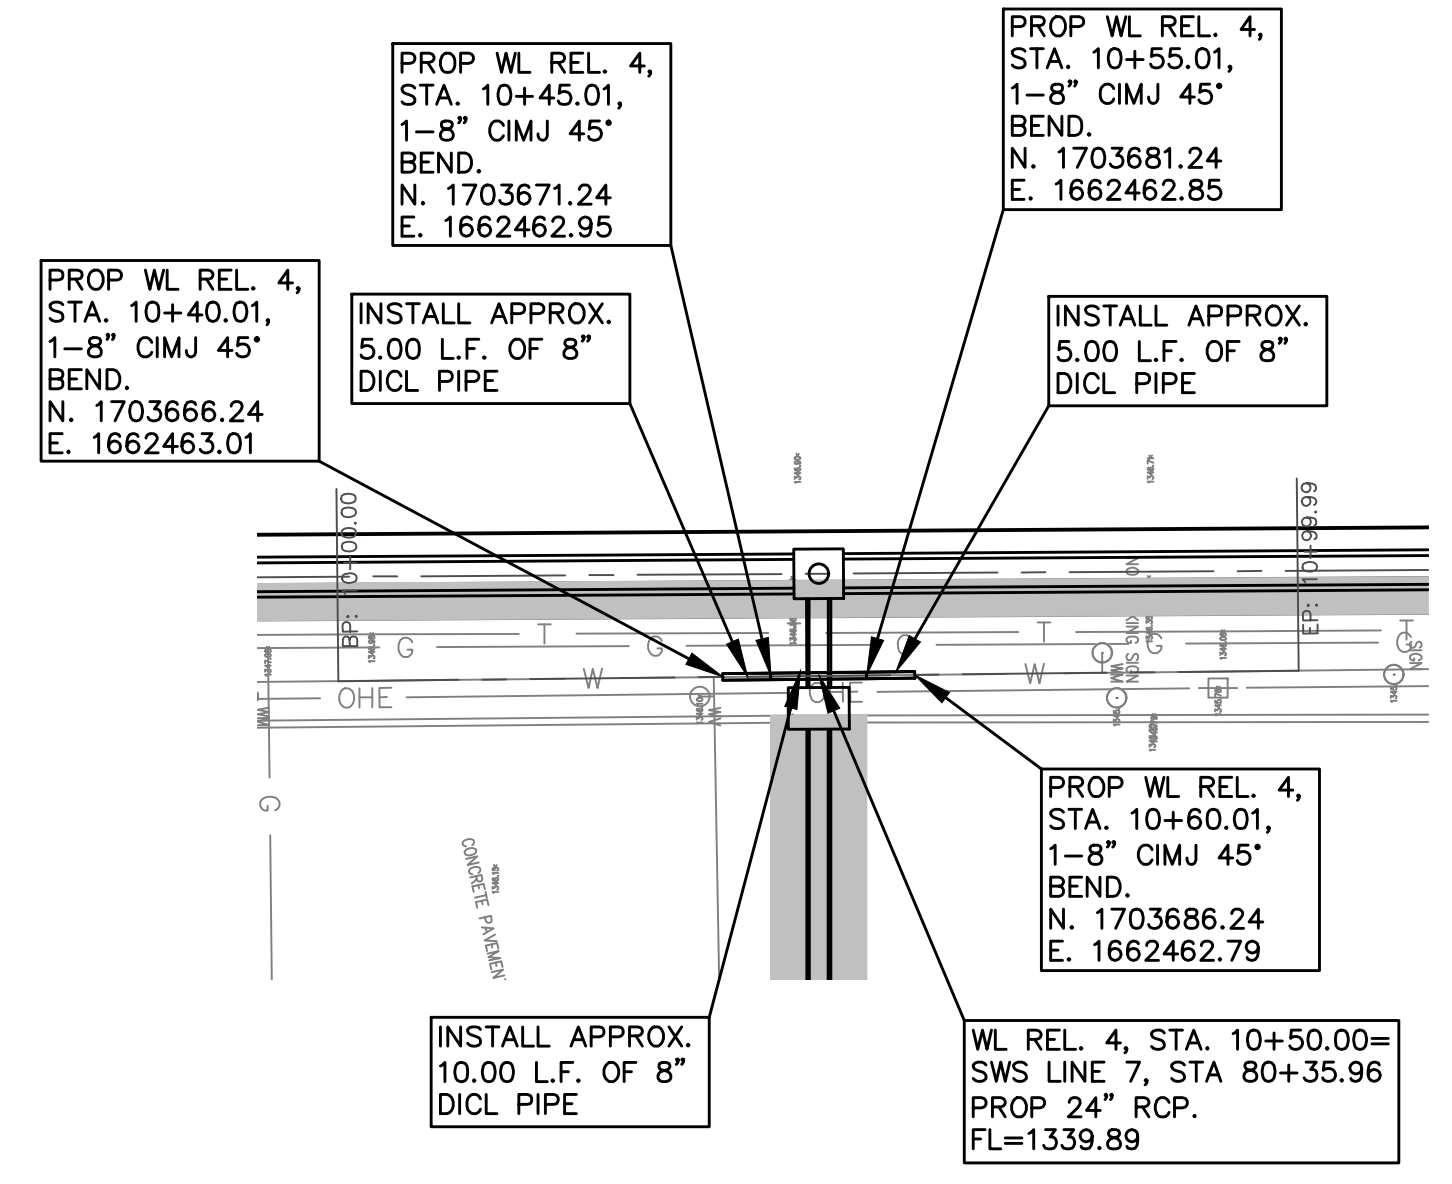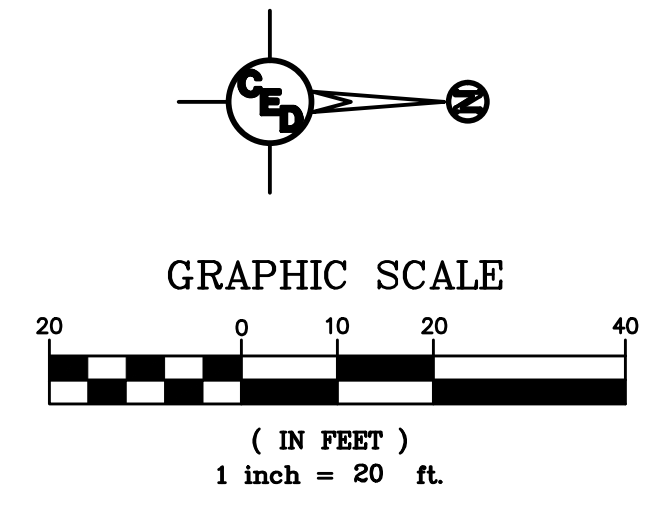

Water Line Relocation No. 3

Water Line Relocation No. 4

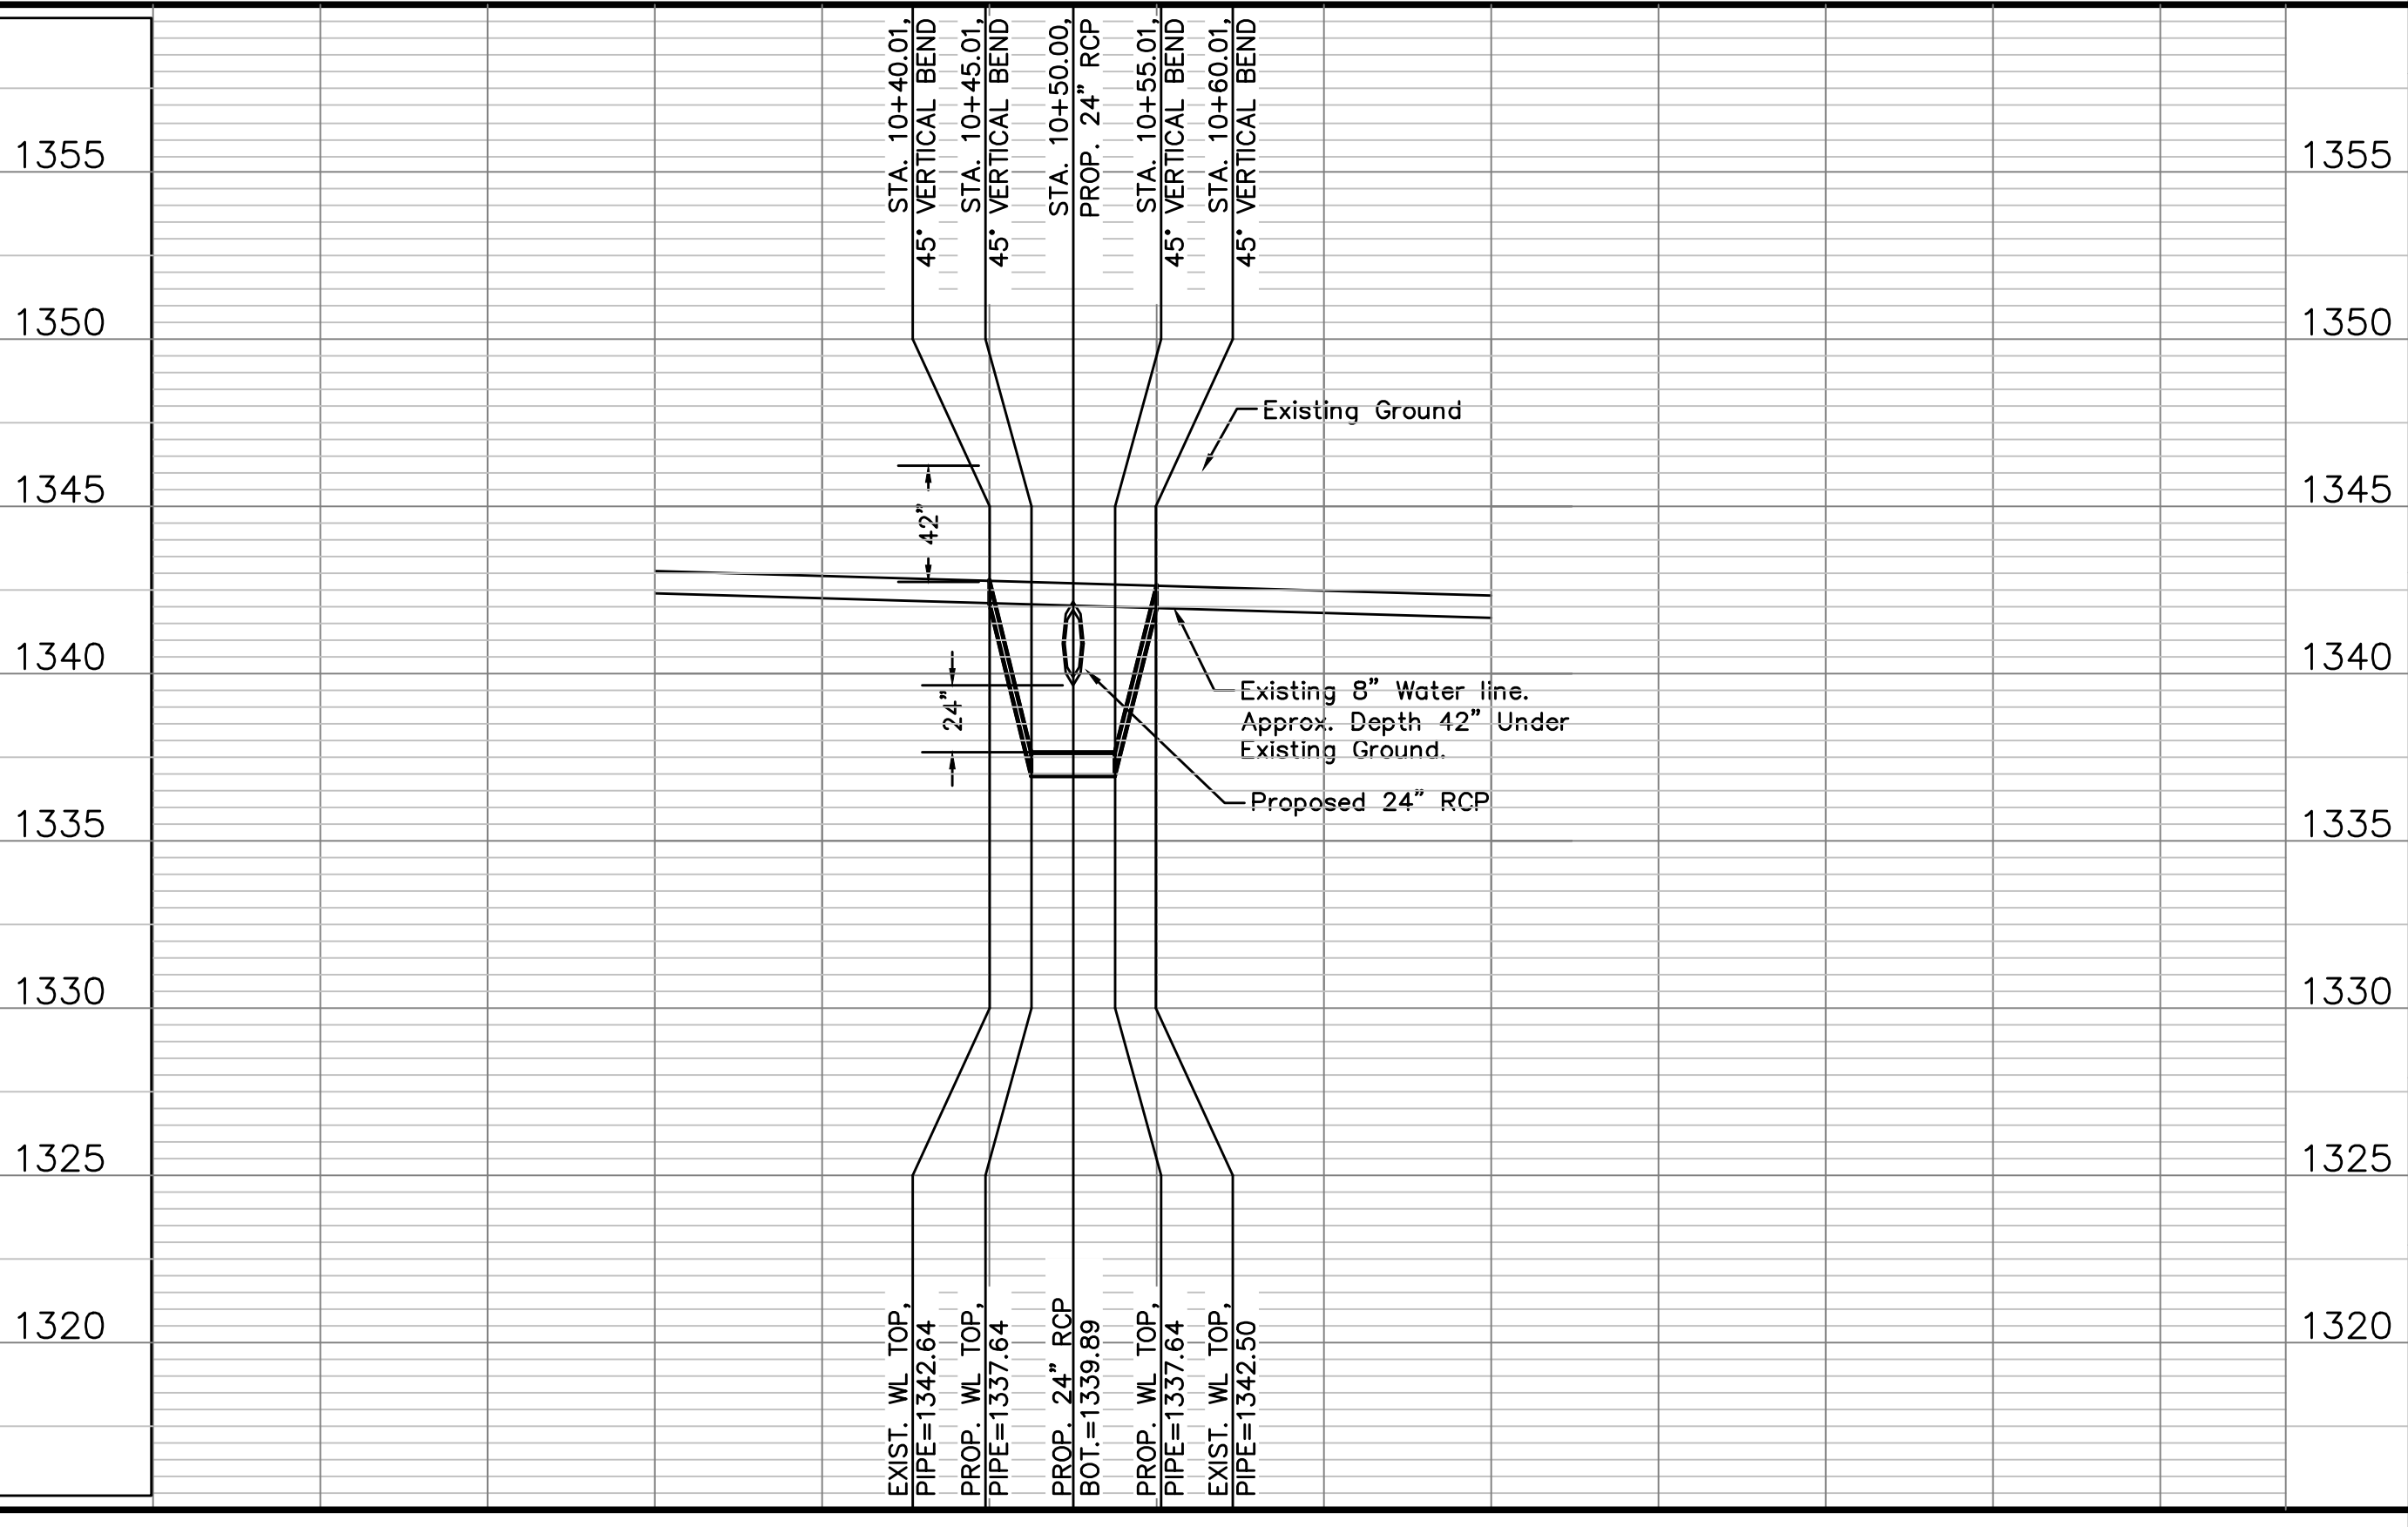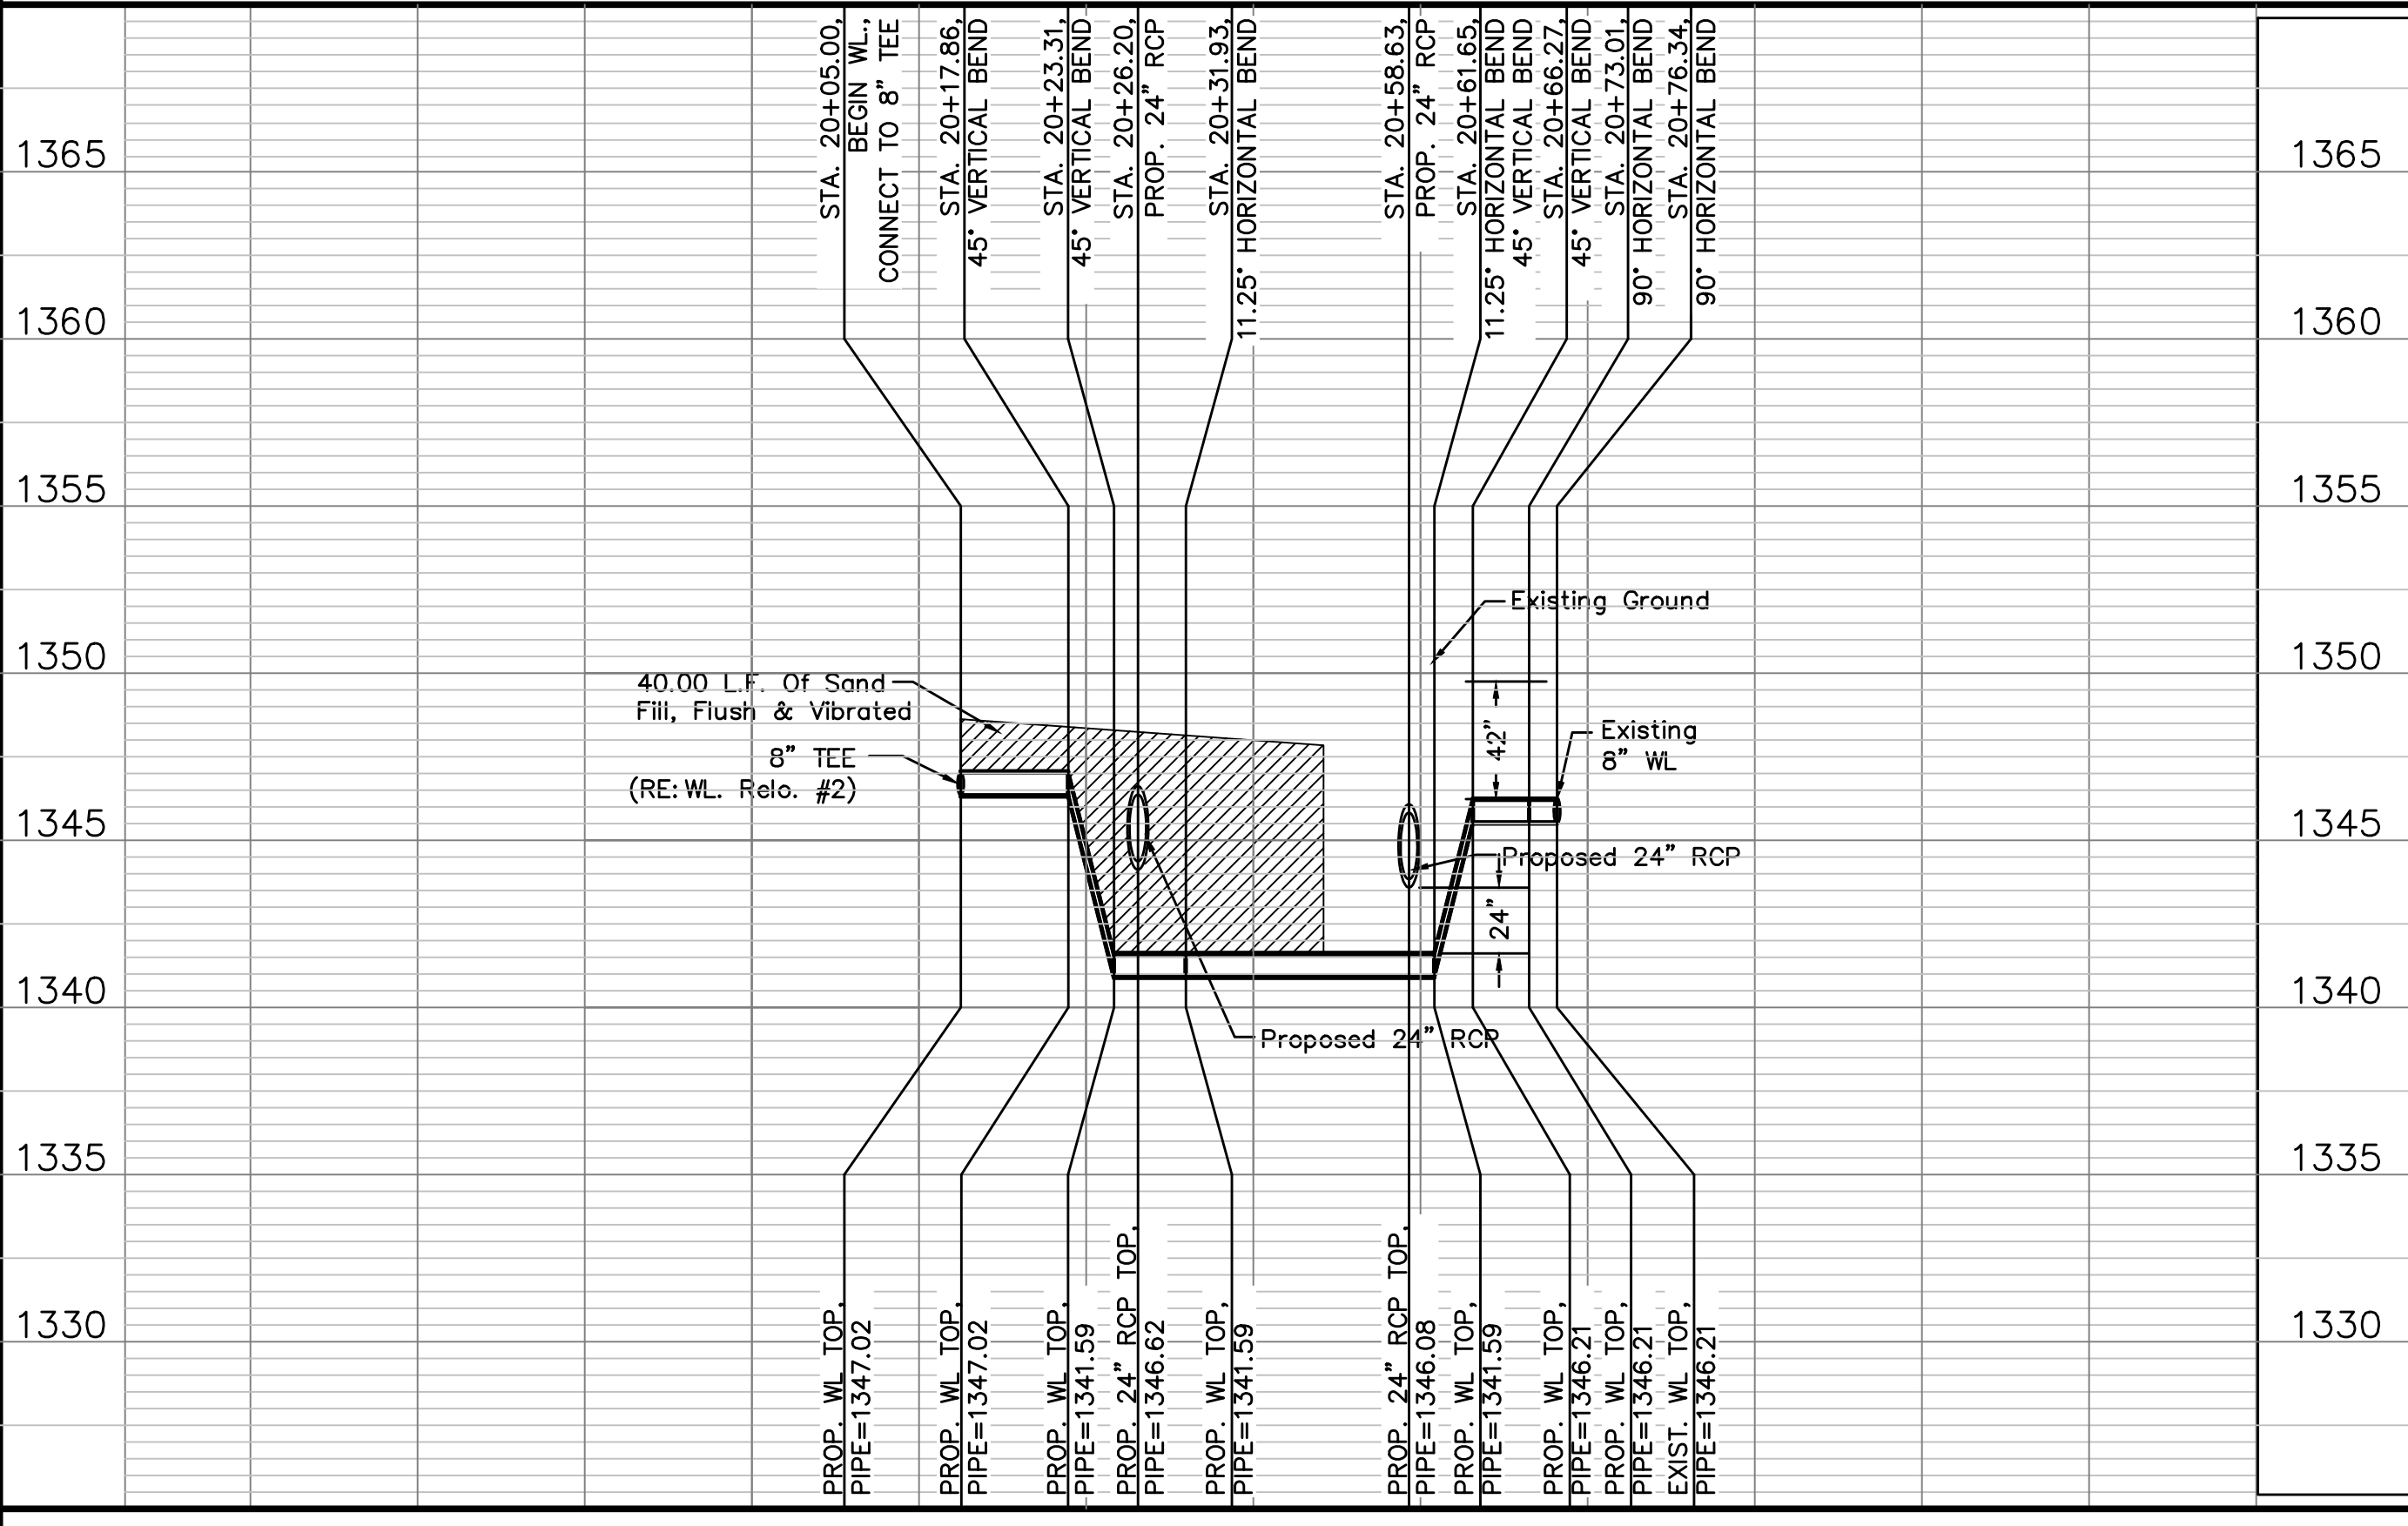

REV.	DESCRIPTION	DATE

NORTH IVA & 27TH STREET NORTH

DRAINAGE IMPROVEMENTS

SEC. 2, T27S, R1E
 WICHITA, KANSAS

CERTIFIED ENGINEERING DESIGN, P.A.
 CIVIL ENGINEERING SERVICES



1935 WEST MAPLE STREET
 WICHITA, KANSAS 67213
 PH.(316)262-8808 FAX.(316)262-1669

ISSUED FOR CONSTRUCTION

PROJECT NO.: 20101910
 ISSUE DATE: 10/20/2011
 CONTACT: C WINKLER / H FORAKER
 DRAWN BY: CC, CW | CHECKED BY: HDF

WATER LINE RELOCATION PLAN AND PROFILE