


# 17TH STREET AND OLIVER AVENUE WATERLINE EXTENSIONS SERVING THE WSU INNOVATION CAMPUS

(17th from 175' East of Belmont to Oliver Avenue - Oliver Avenue from 17th to 1300' South of 21st)

CITY OF WICHITA PROJECT NO. 448-90666  
OCA NO. 636350

## CITY OF WICHITA, KANSAS

GARY JANZEN, P.E. - CITY ENGINEER

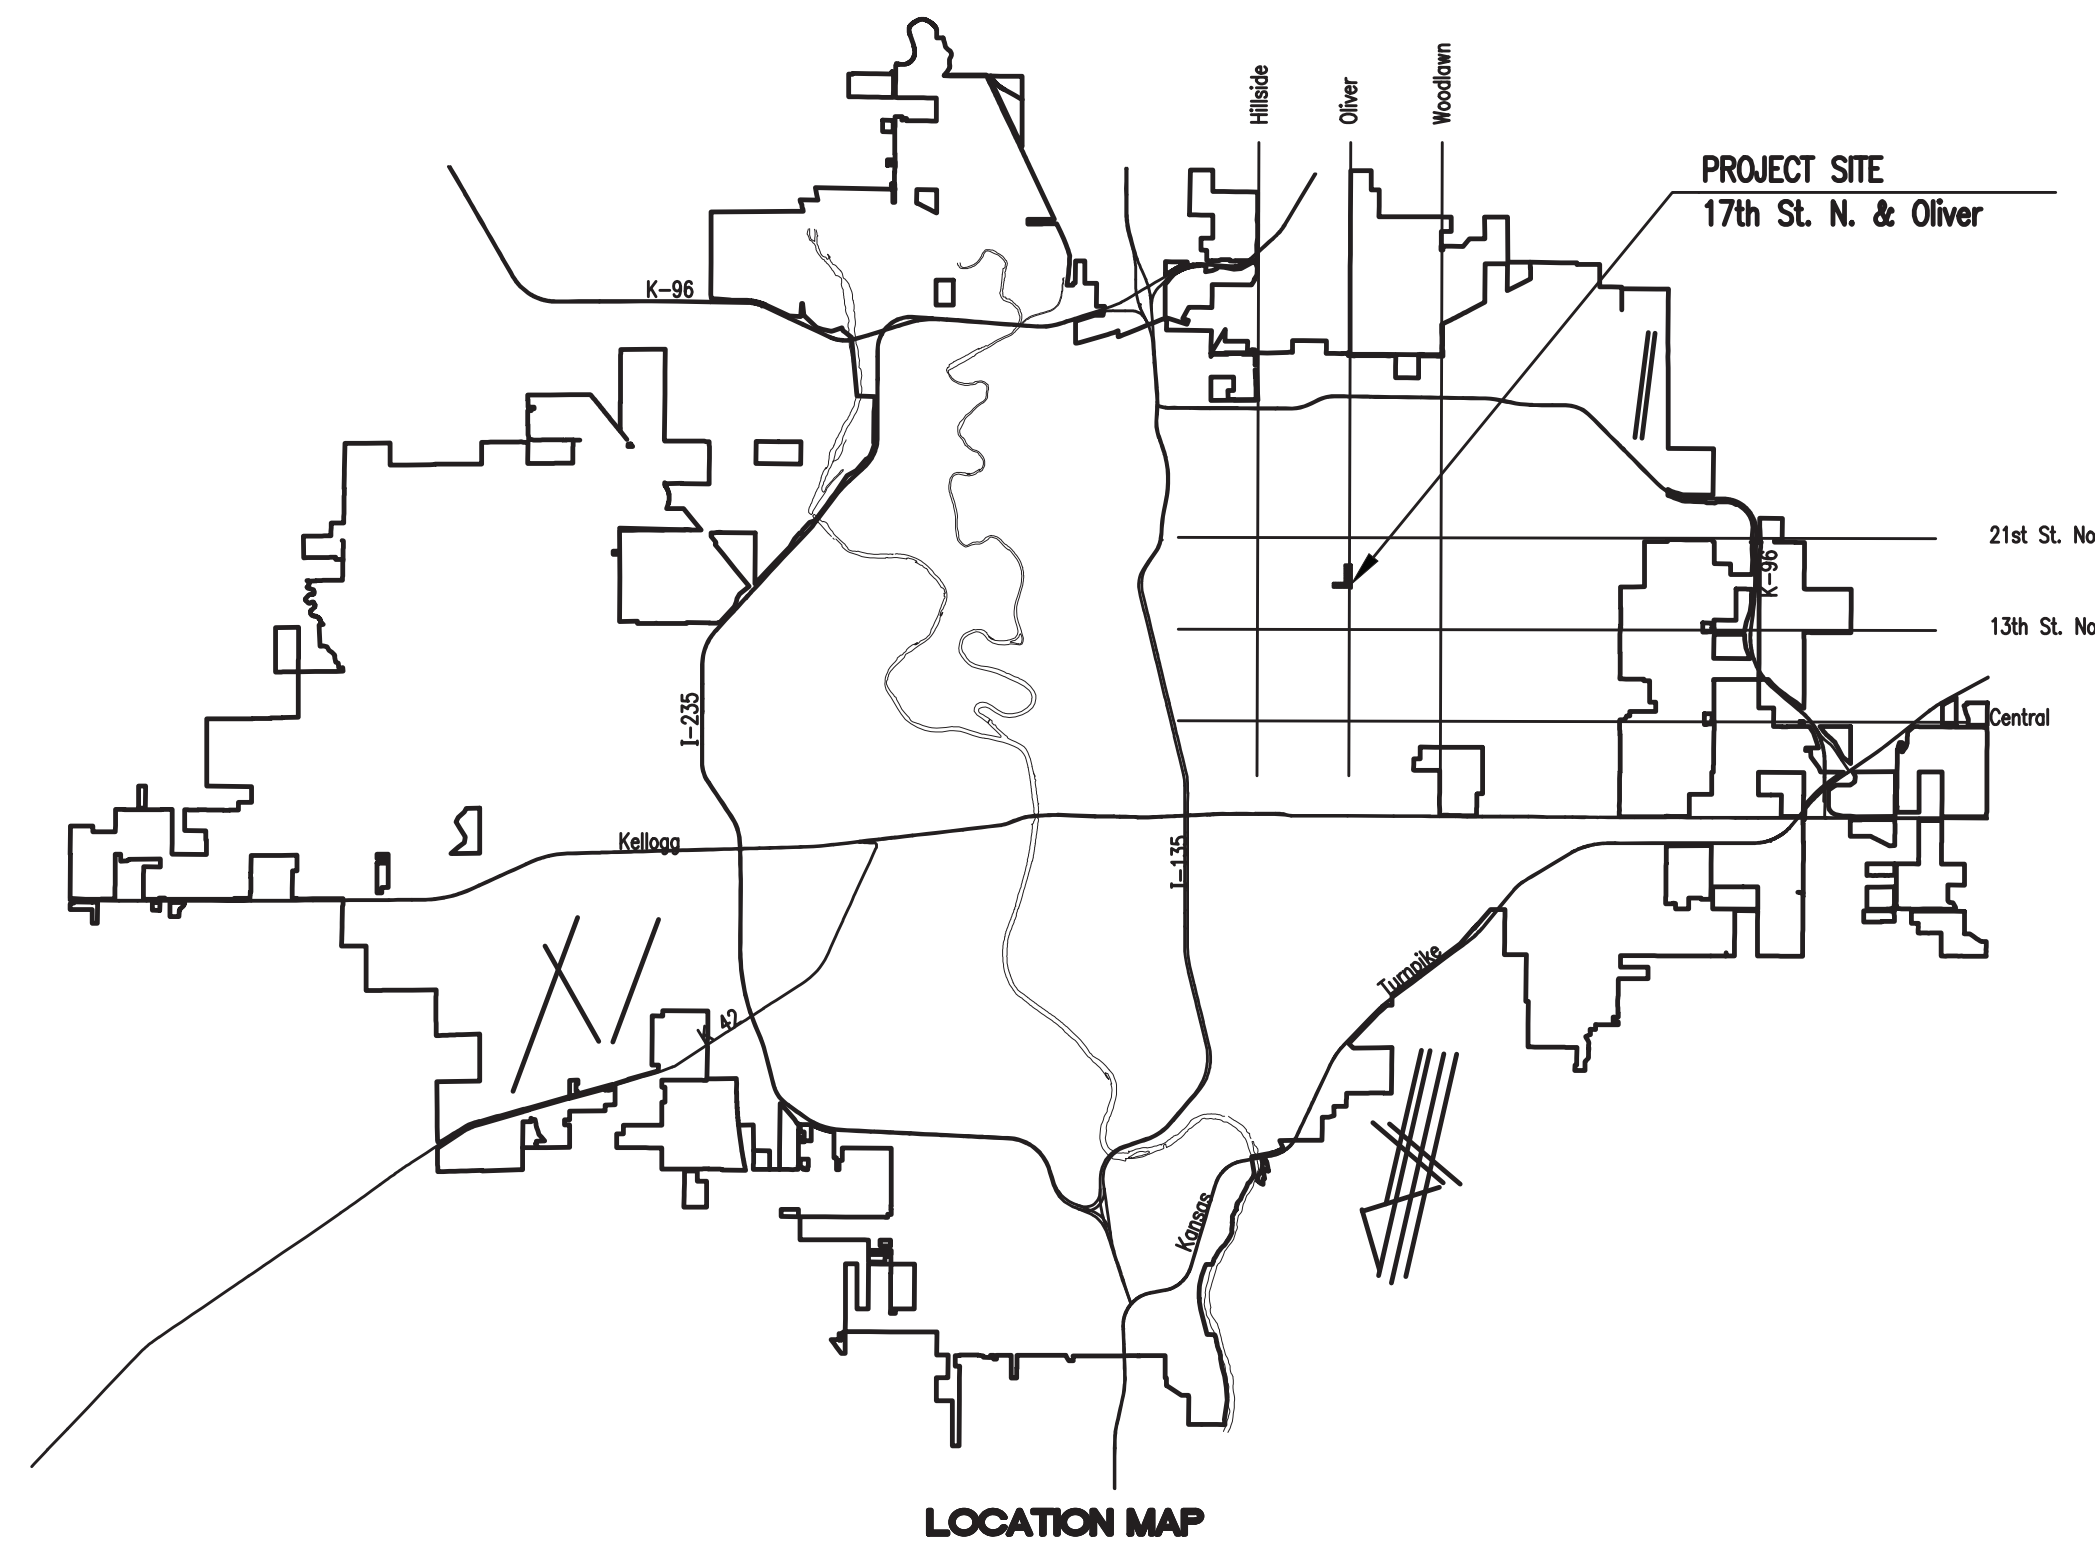

### INDEX OF SHEETS

SHEET NO. 1	TITLE SHEET
SHEET NO. 2	KEY MAP AND GENERAL NOTES
SHEET NO. 3	BUBBLE MAP
SHEET NO. 4-9	WATERLINE NO. 1
SHEET NO. 10	WATERLINE NO. 2 AND NO. 3
SHEET NO. 11	STANDARD WATER ASSEMBLY DETAIL
SHEET NO. 12	MISCELLANEOUS WATER DETAILS
SHEET NO. 13-17	SOIL EROSION CONTROL BMP DETAILS

## NOVEMBER 2015

PLANS PREPARED BY  
**PROFESSIONAL ENGINEERING CONSULTANTS, P.A.**  
ENGINEERS  
WICHITA, KANSAS

