

BIKE PATH IMPROVEMENTS

TO SERVE

CADILLAC LAKE 2ND ADDITION


(EAST OF MAIZE ROAD, SOUTH OF 29TH STREET NORTH)

CITY OF WICHITA PROJECT NO. 472-85400
OCA NO. 766408

CITY OF WICHITA, KANSAS
GARY JANZEN, P.E. - CITY ENGINEER

DEVELOPER CONTACT

MR. DAVID HAMBRICK
CADILLAC LAKE, L.L.C.
727 N. WACO, SUITE 400
WICHITA, KANSAS 67203
(316) 263-3201

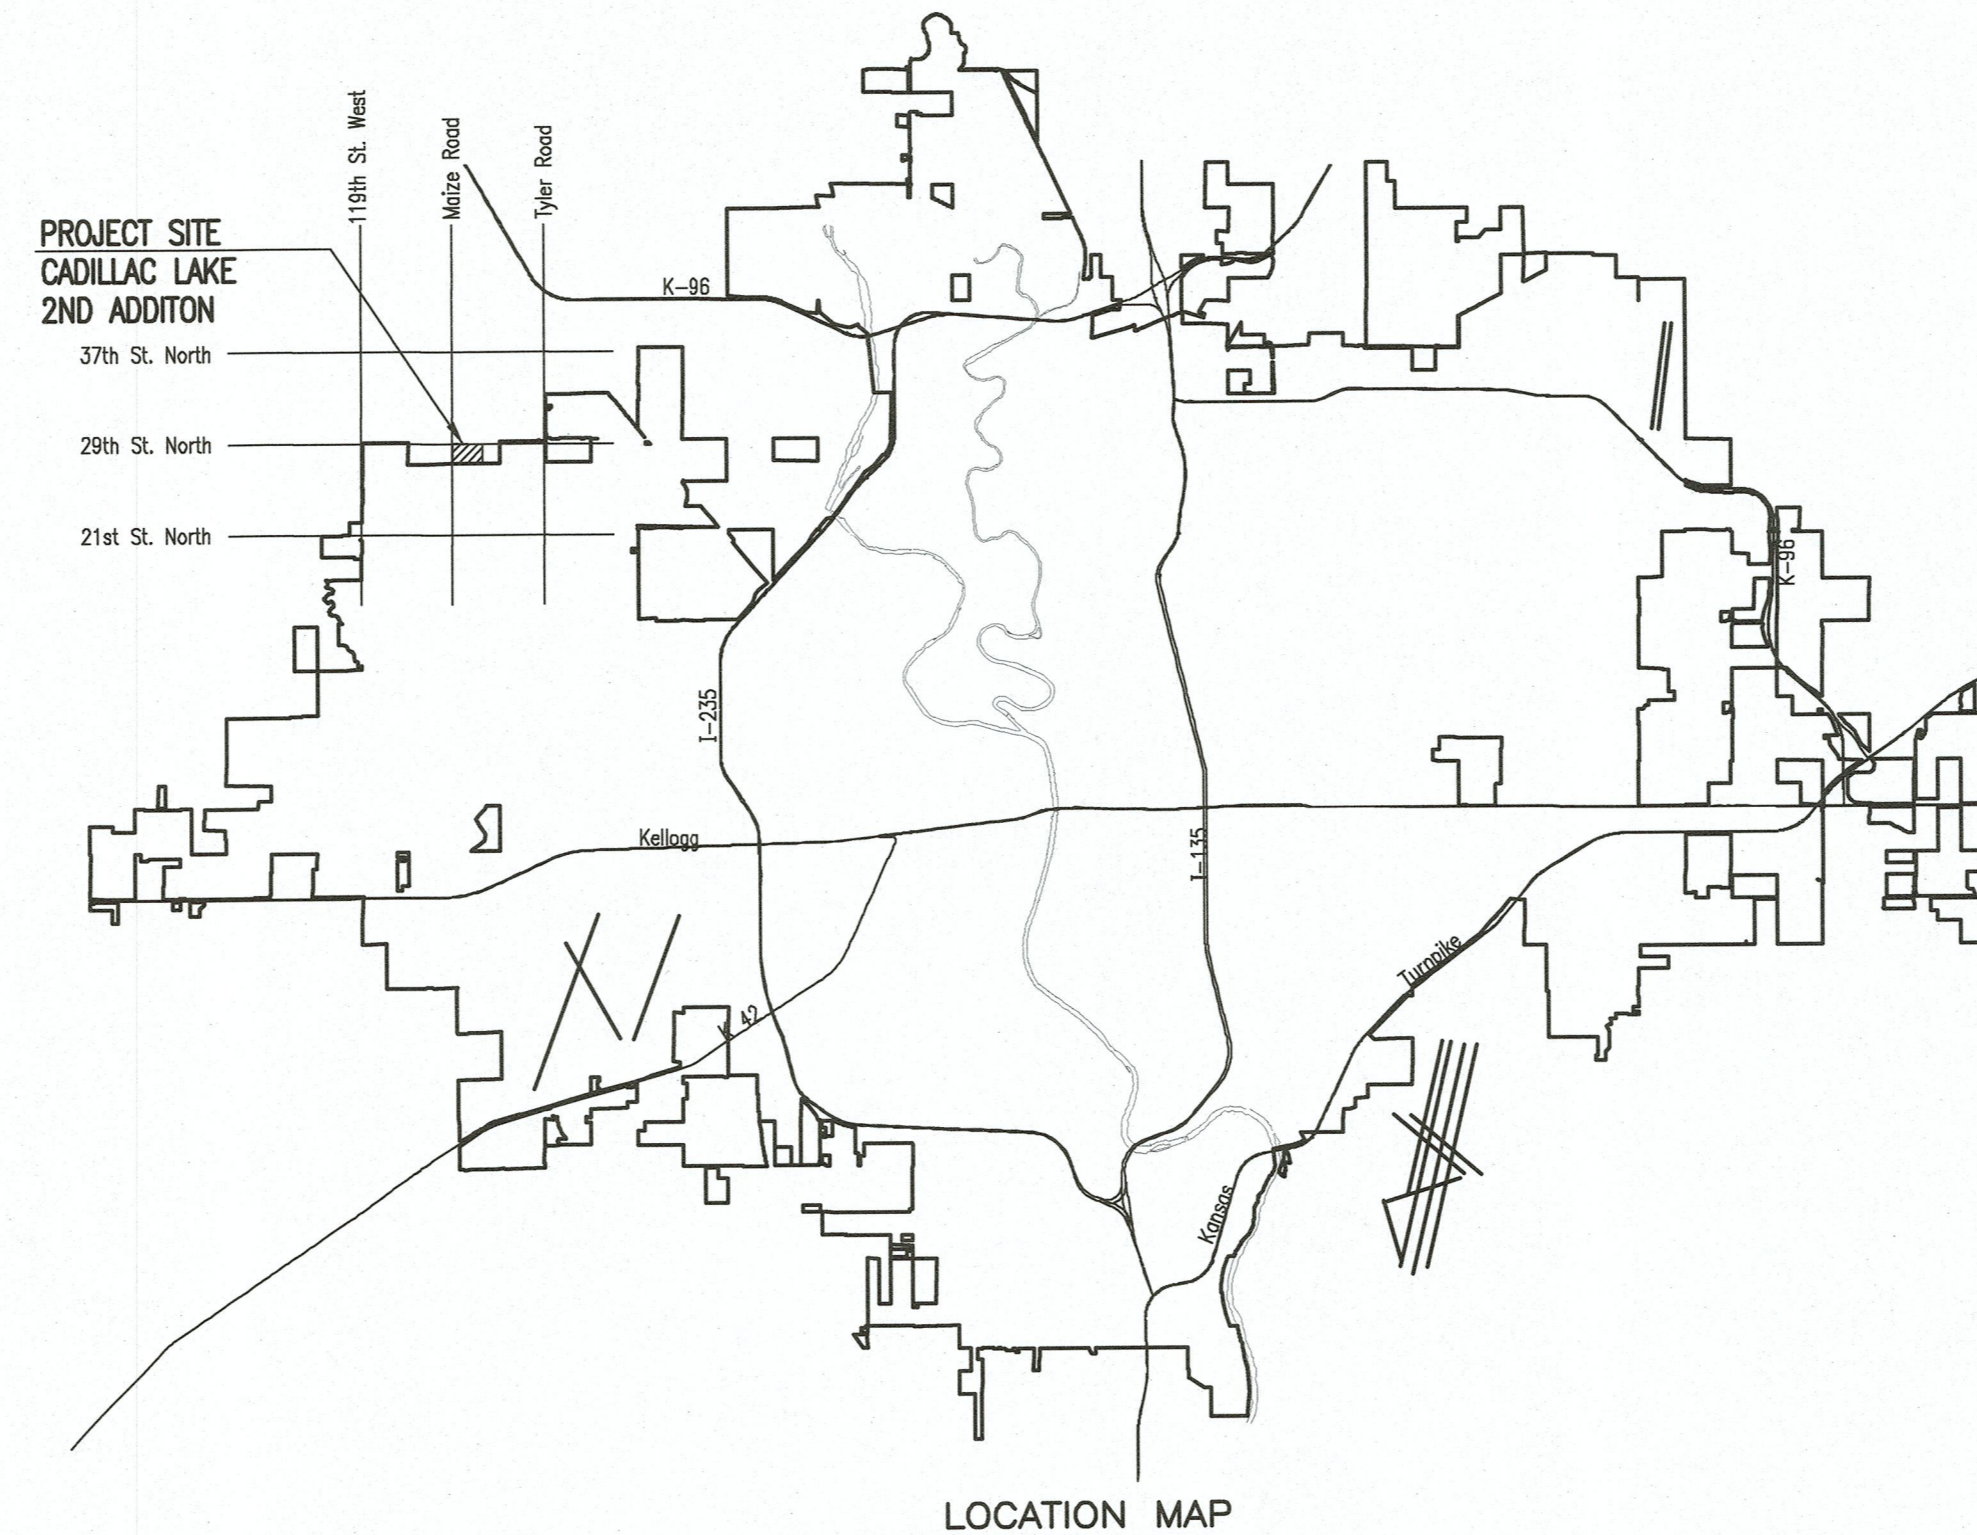

INDEX OF SHEETS

SHEET NO. 1	TITLE SHEET
SHEET NO. 2	KEY MAP, BUBBLE MAP AND GENERAL NOTES
SHEET NO. 3	PLAT COORDINATES (CADILLAC LAKE 2ND ADDITION)
SHEET NO. 4-7	BIKE PATH PLAN
SHEET NO. 8-12	EROSION CONTROL DETAILS

JUNE 2018

PLANS PREPARED BY
PROFESSIONAL ENGINEERING CONSULTANTS, P.A.
ENGINEERS
WICHITA, KANSAS

