


EXISTING DRAINAGE DEDICATION FILM 414, PAGE 845

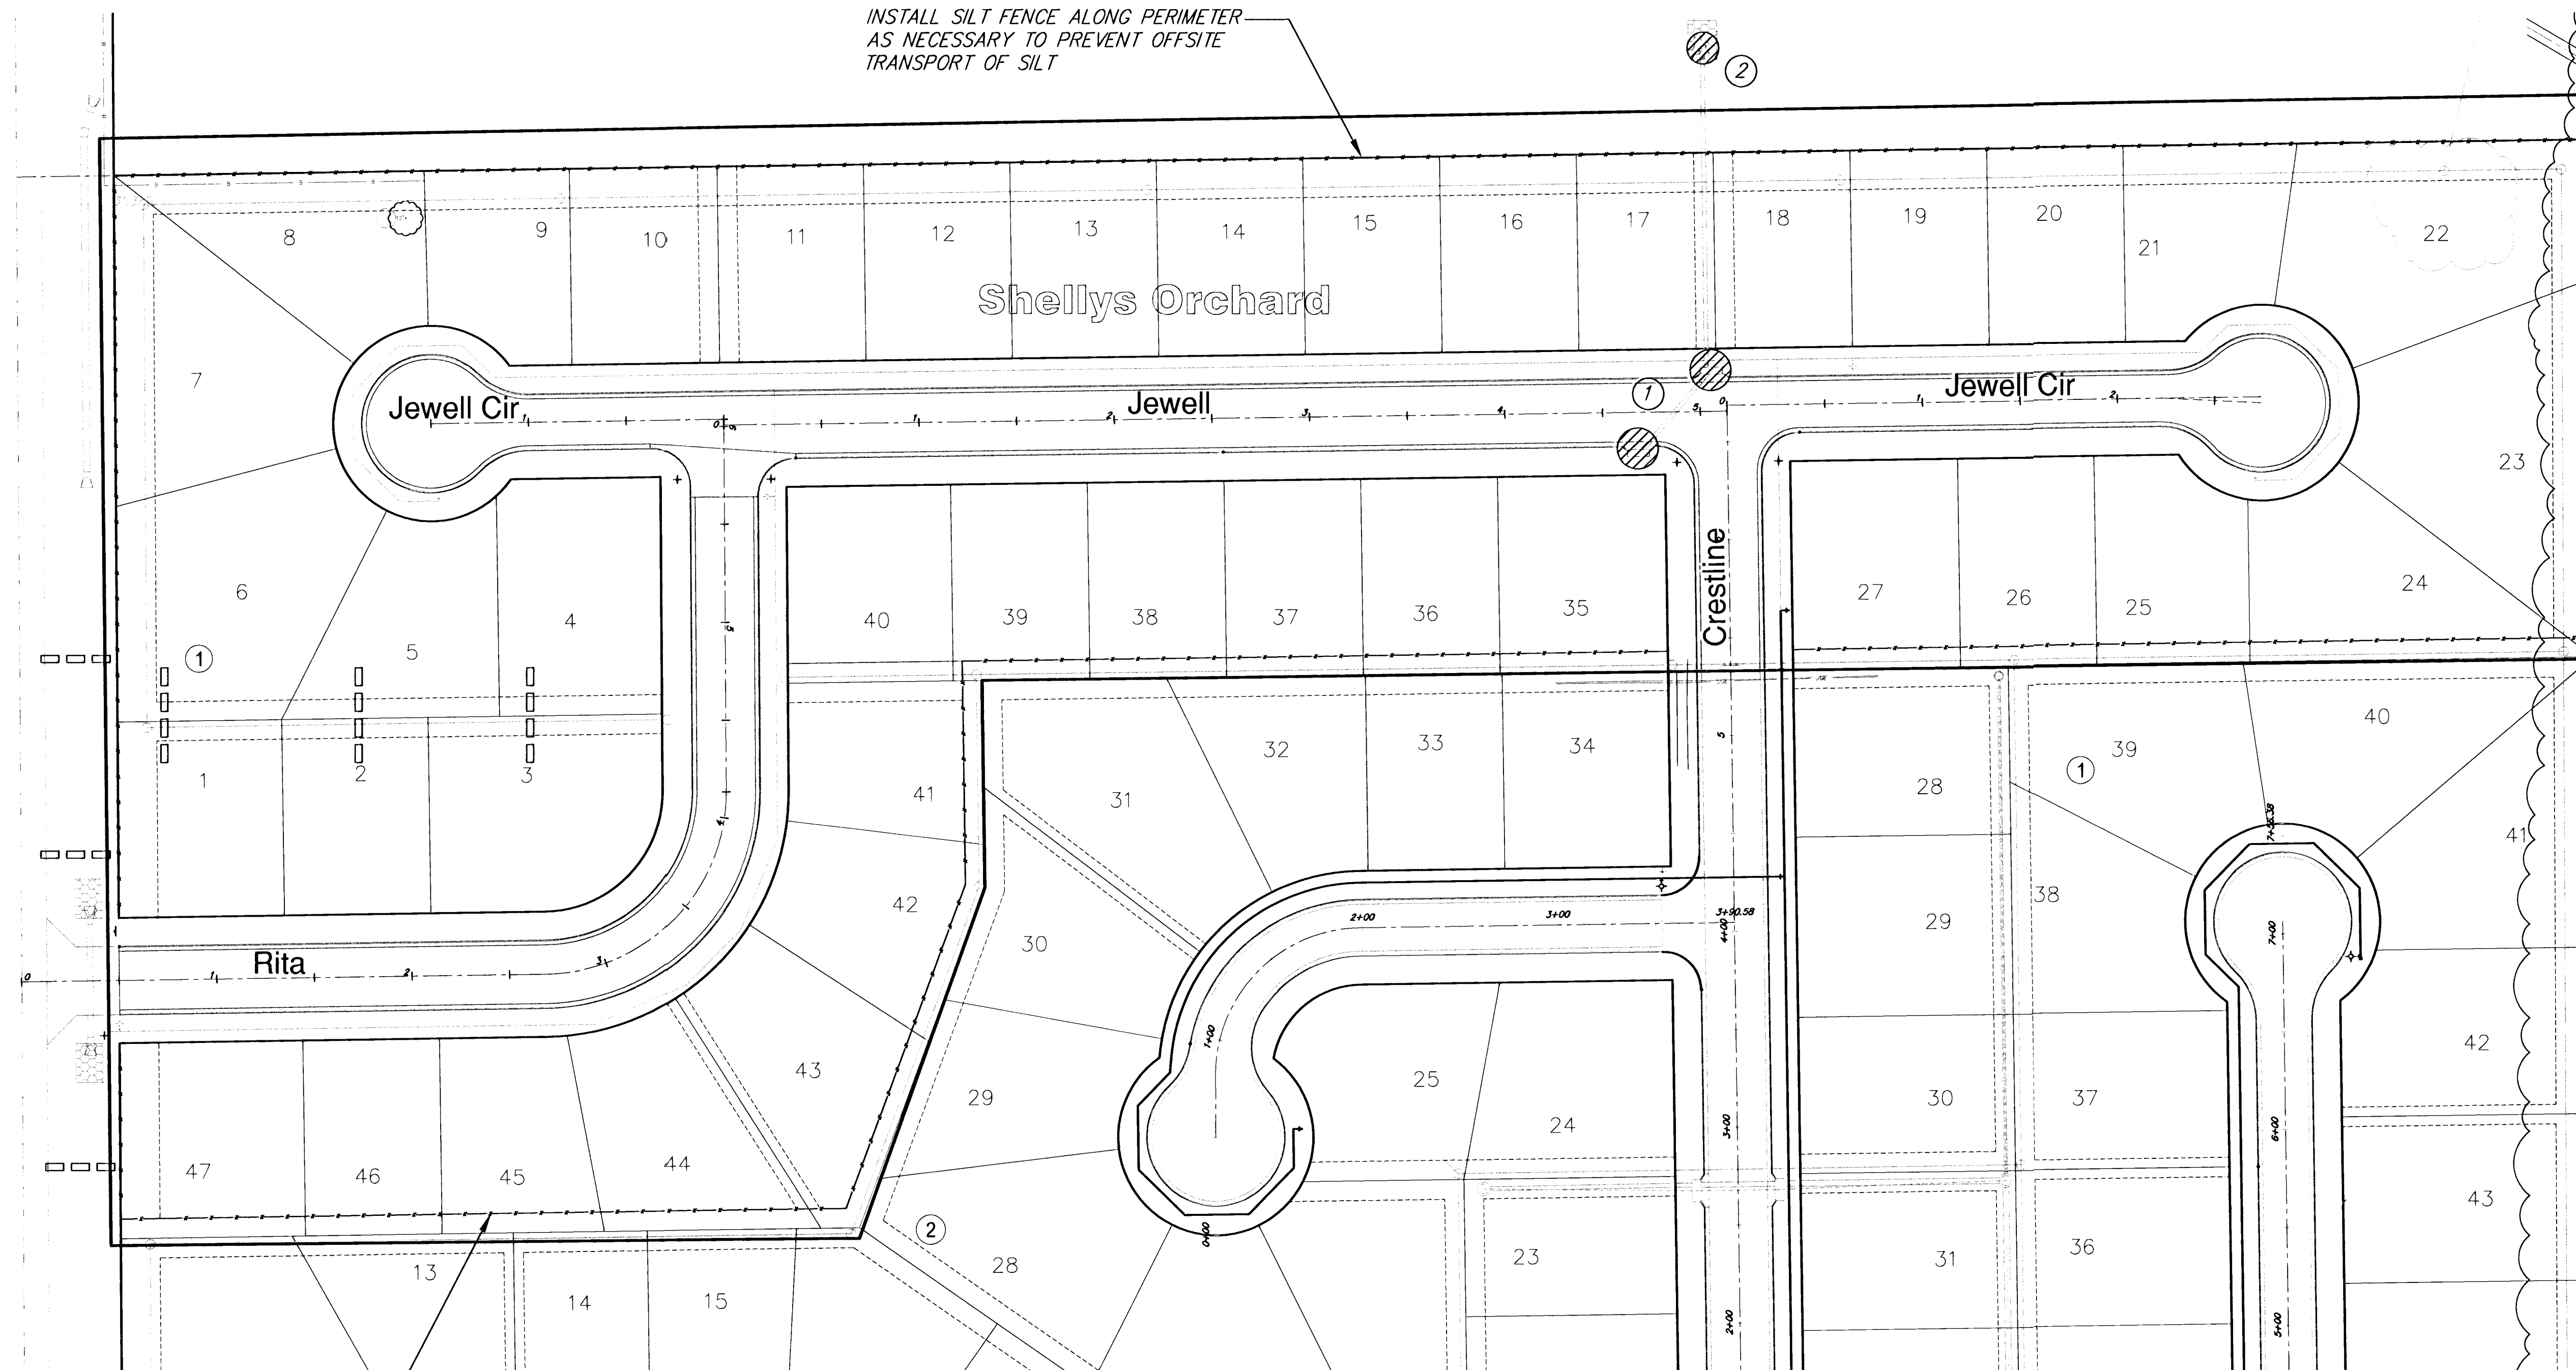

SCALE 1" = 50'

INSTALL SILT FENCE ALONG UTILITY EASEMENT
AS NECESSARY TO PREVENT TRANSPORT OF SILT
ON TO PREVIOUS PHASE OF SHELLYS ORCHARD

- LEGEND**
- Silt Fence
 - Hay Bale Ditch Check
 - ① Inlet Barrier Protection
 - ② Outfall Protected by Rip Rap

FOR INFORMATION ONLY:
Approx. Length Silt Fence = 2400 L.F.

Shellys Orchard Erosion Control WICHITA, KANSAS		DESIGN CMB DRAWN EJG REVIEW UTILITY	SHEET 14 OF 30
 Ruggles & Bohm, P.A. Engineering, Surveying, Land Planning		924 North Main Wichita, Kansas 67203 www.rbkansas.com	(316) 264-8008 (316) 264-4621 fax E-mail: info@rbkansas.com
DRAWING FILE 2333E Paving Details Erosion Control Details	PROJECT NUMBER 472-83783	DATE June 18, 2003	