
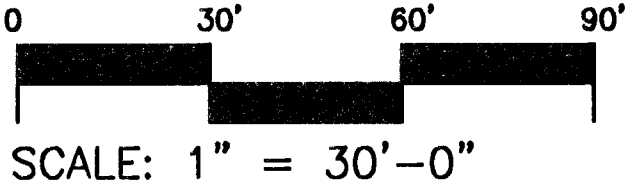


FHWA REG NO.	STATE	PROJECT NO.	YEAR	SHEET NO.	SHEETS
7	KANSAS	54-87-TE-0039-01	1997	21	43

BID QUANTITY (AS PER SHEET)

QTY.	BOTANICAL NAME	COMMON NAME
3	FRAXINUS PENNSYLVANICA 'MARSHALL'	MARSHALL'S GREEN ASH
7	CERCIS CANADENSIS	EASTERN REDBUD
8	KOELREUTERIA PANICULATA	GOLDEN RAINTREE
1	PINUS NIGRA	AUSTRIAN PINE
22	EUONYMUS FORTUNEI 'SARCOXIE'	SARCOXIE EUONYMUS
170	JUNIPERUS CHINENSIS 'PFITZERIANA'	PFITZER JUNIPER
51	JUNIPERUS SABINA 'BROADMOOR'	BROADMOOR JUNIPER
15	TAXUS X MEDIA 'DENSIFORMIS'	DENSIFORMIS YEW
21	TAXUS X MEDIA 'HICKSII'	HICKS YEW
60	CHAENOMELES SPECIOSA 'SPITFIRE'	SPITFIRE FLOWERINGQUINCE
12	FORSYTHIA X INTERMEDIA 'LYNWOOD'	LYNWOOD BORDER FORSYTHIA
29	LONICERA FRAGRANTISSIMA	WINTER HONEYSUCKLE
64	RHUS AROMATICA	FRAGRANT SUMAC
22	RIBES ODORATUM 'WENDLAND'	WENDLAND BUFFALO CURRANT
52	SPIRAEA X BUMALDA 'ANTHONY WATERER'	ANTHONY WATERER SPIREA
24	VIBURNUM DENTATUM 'SYNNESTVEDT'	"CHICAGO LUSTER" ARROWWOOD VIBURNUM
12	VIBURNUM RHYTIDOPHYLLUM	LEATHERLEAF VIBURNUM
4504	EUONYMUS FORTUNEI 'COLORATA'	PURPLELEAF WINTERCREEPER
570	JUNIPERUS HORIZ 'MONISE'	"TURQUOISE SPREADER" JUNIPER
SEEDING - TURF TYPE TALL FESCUE (OVERSEEDING)		.33 ACRES
SEEDING - TURF TYPE TALL FESCUE (BARE SOIL)		0 ACRES

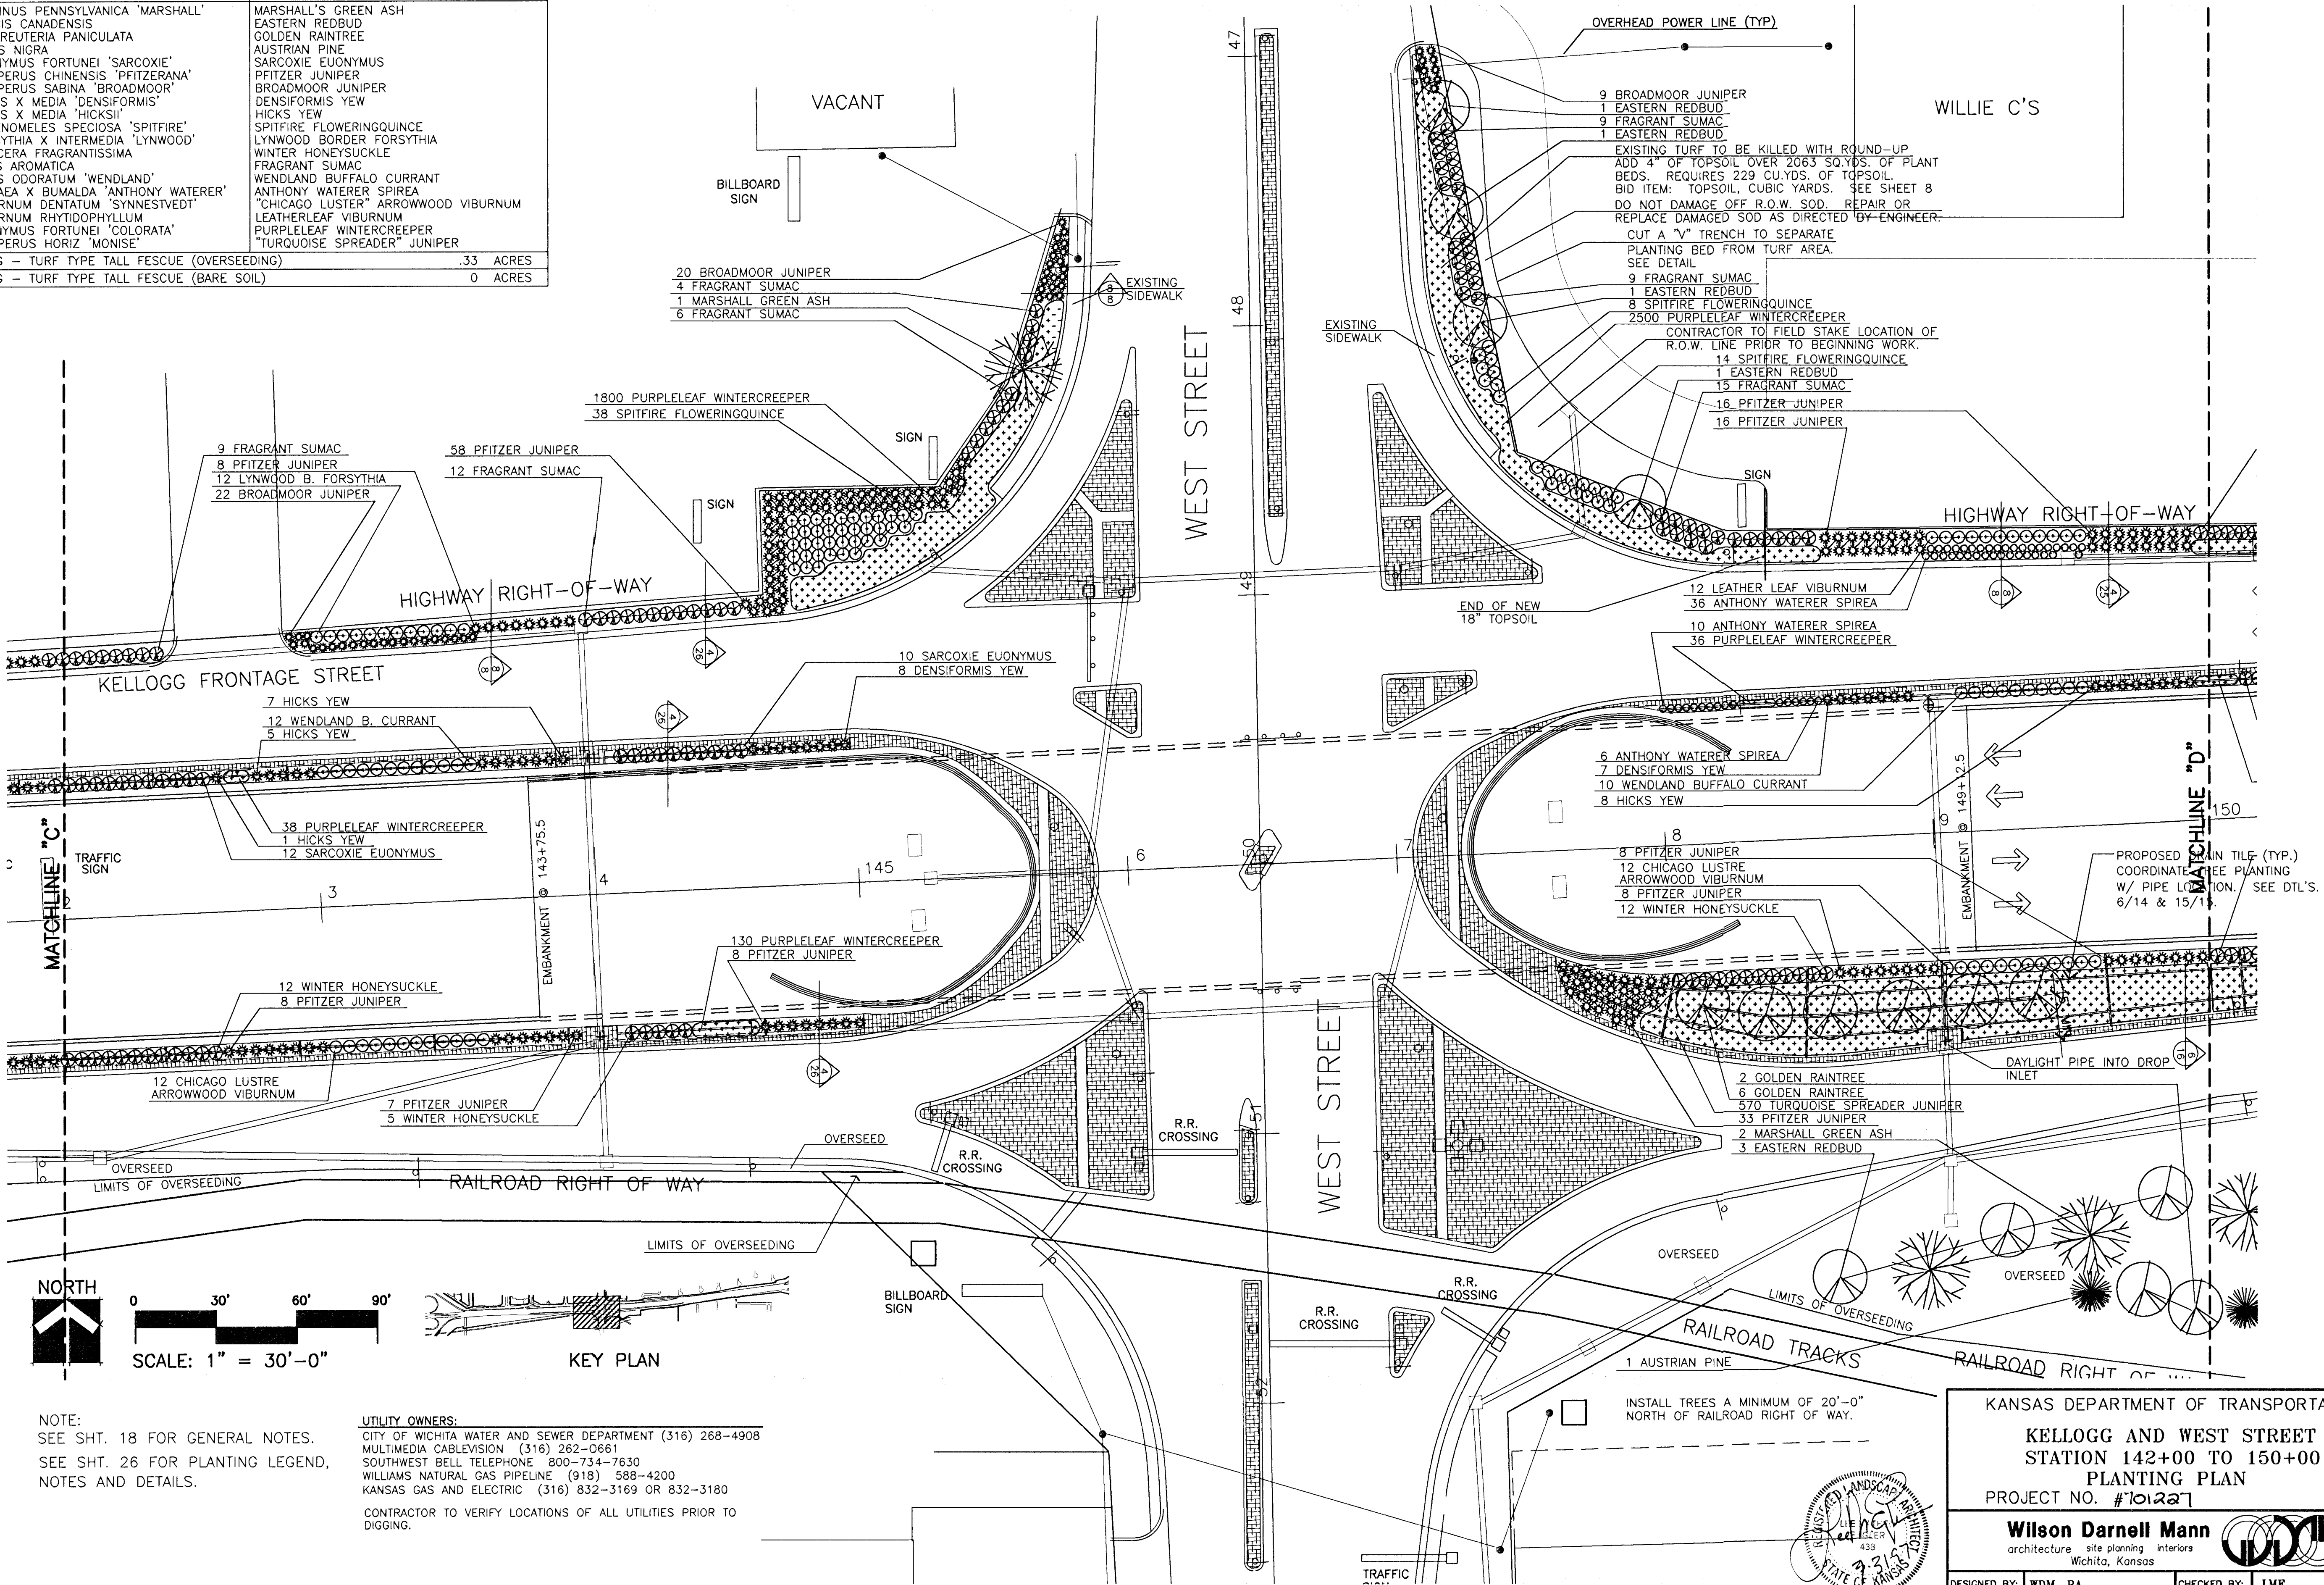

KEY PLAN

NOTE:
SEE SHT. 18 FOR GENERAL NOTES.
SEE SHT. 26 FOR PLANTING LEGEND,
NOTES AND DETAILS.

UTILITY OWNERS:
CITY OF WICHITA WATER AND SEWER DEPARTMENT (316) 268-4908
MULTIMEDIA CABLEVISION (316) 262-0661
SOUTHWEST BELL TELEPHONE 800-734-7630
WILLIAMS NATURAL GAS PIPELINE (918) 588-4200
KANSAS GAS AND ELECTRIC (316) 832-3169 OR 832-3180
CONTRACTOR TO VERIFY LOCATIONS OF ALL UTILITIES PRIOR TO DIGGING.

KANSAS DEPARTMENT OF TRANSPORTATION
KELLOGG AND WEST STREET
STATION 142+00 TO 150+00
PLANTING PLAN
PROJECT NO. #701227

Wilson Darnell Mann
architecture site planning interiors
Wichita, Kansas

DESIGNED BY: WDM, PA	CHECKED BY: LME
DRAWN BY: SKW	DATE: 7/31/97 SHEET 21 OF 43

2-17-97
E:\94082\PLANT-4
E:\94082\MAINBASE E:\94082\PLANTS E:\94082\PAVERS